

West Area Planning Committee Presentation

18/00095/FUL


9 Union Street
Oxford
OX4 1JP

71

www.oxford.gov.uk



Site Location Plan

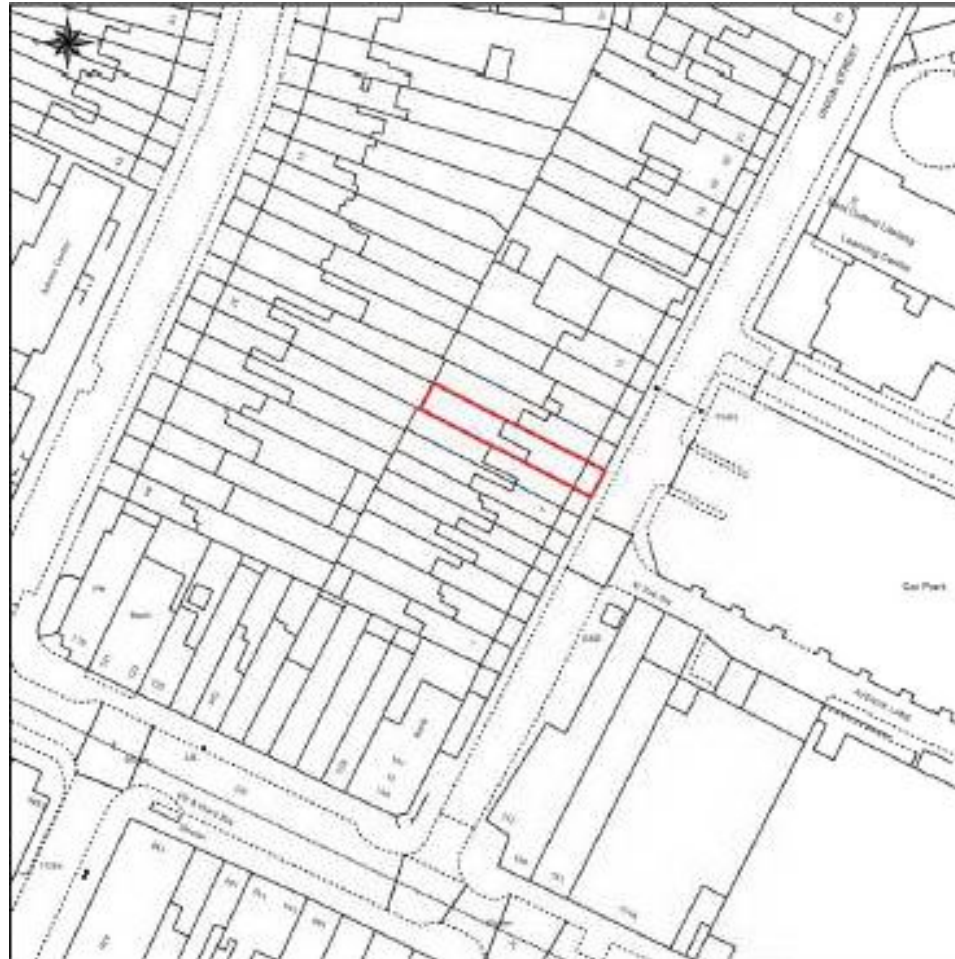





View towards front courtyard




Existing Floor Plans

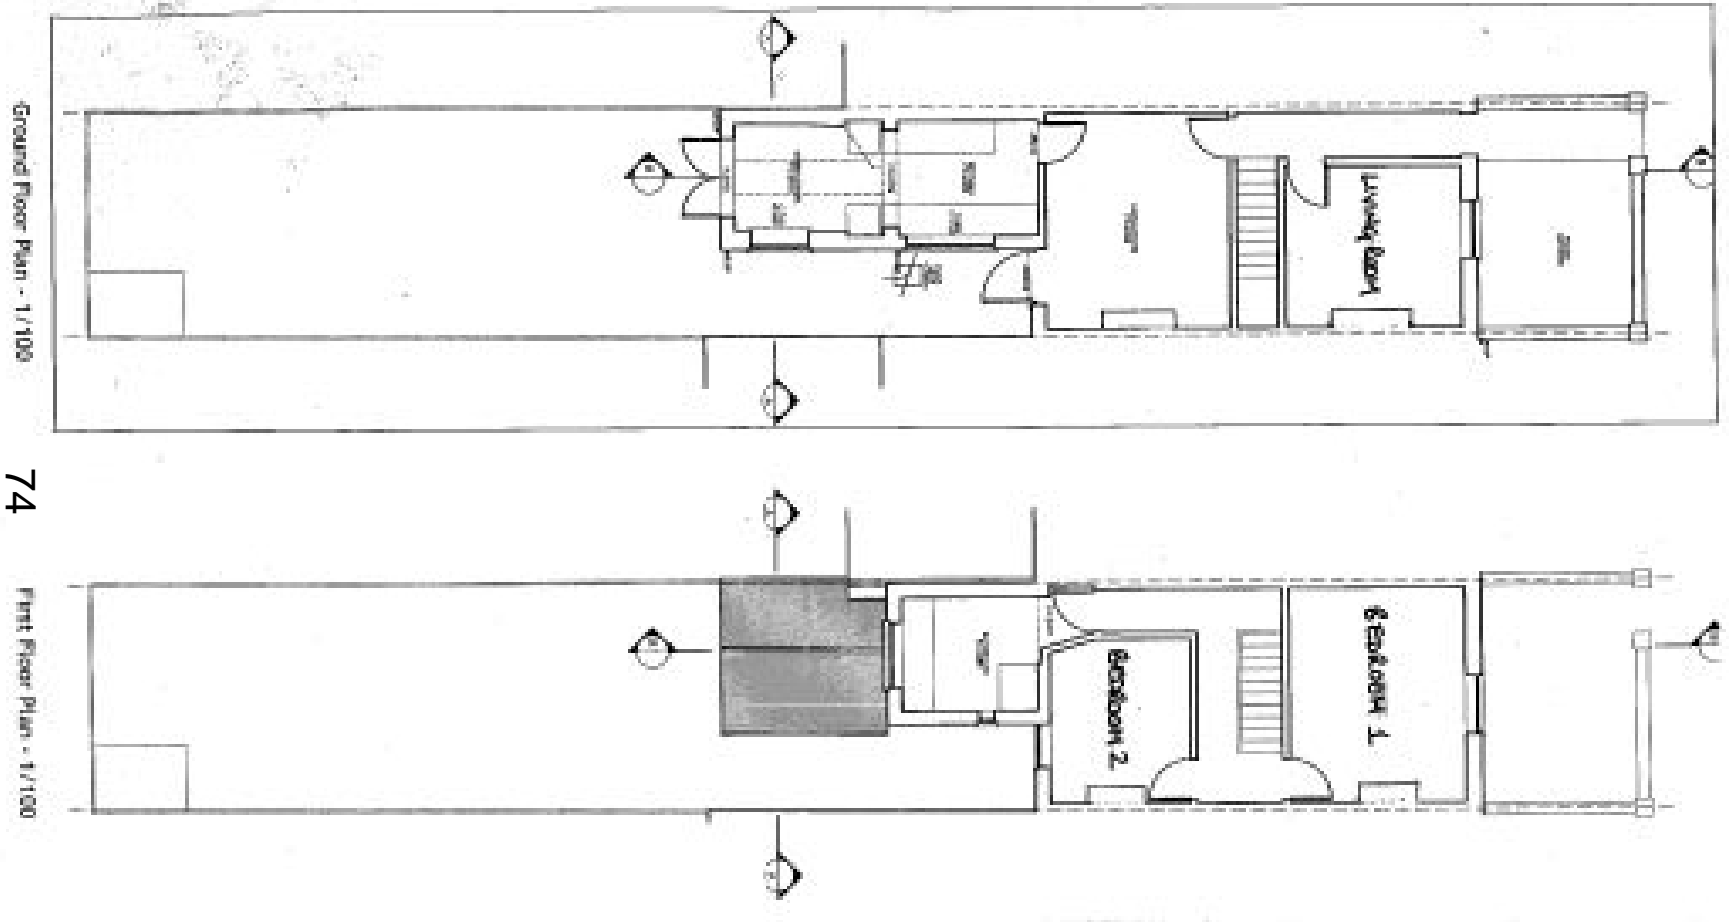

Proposed Floor Plans

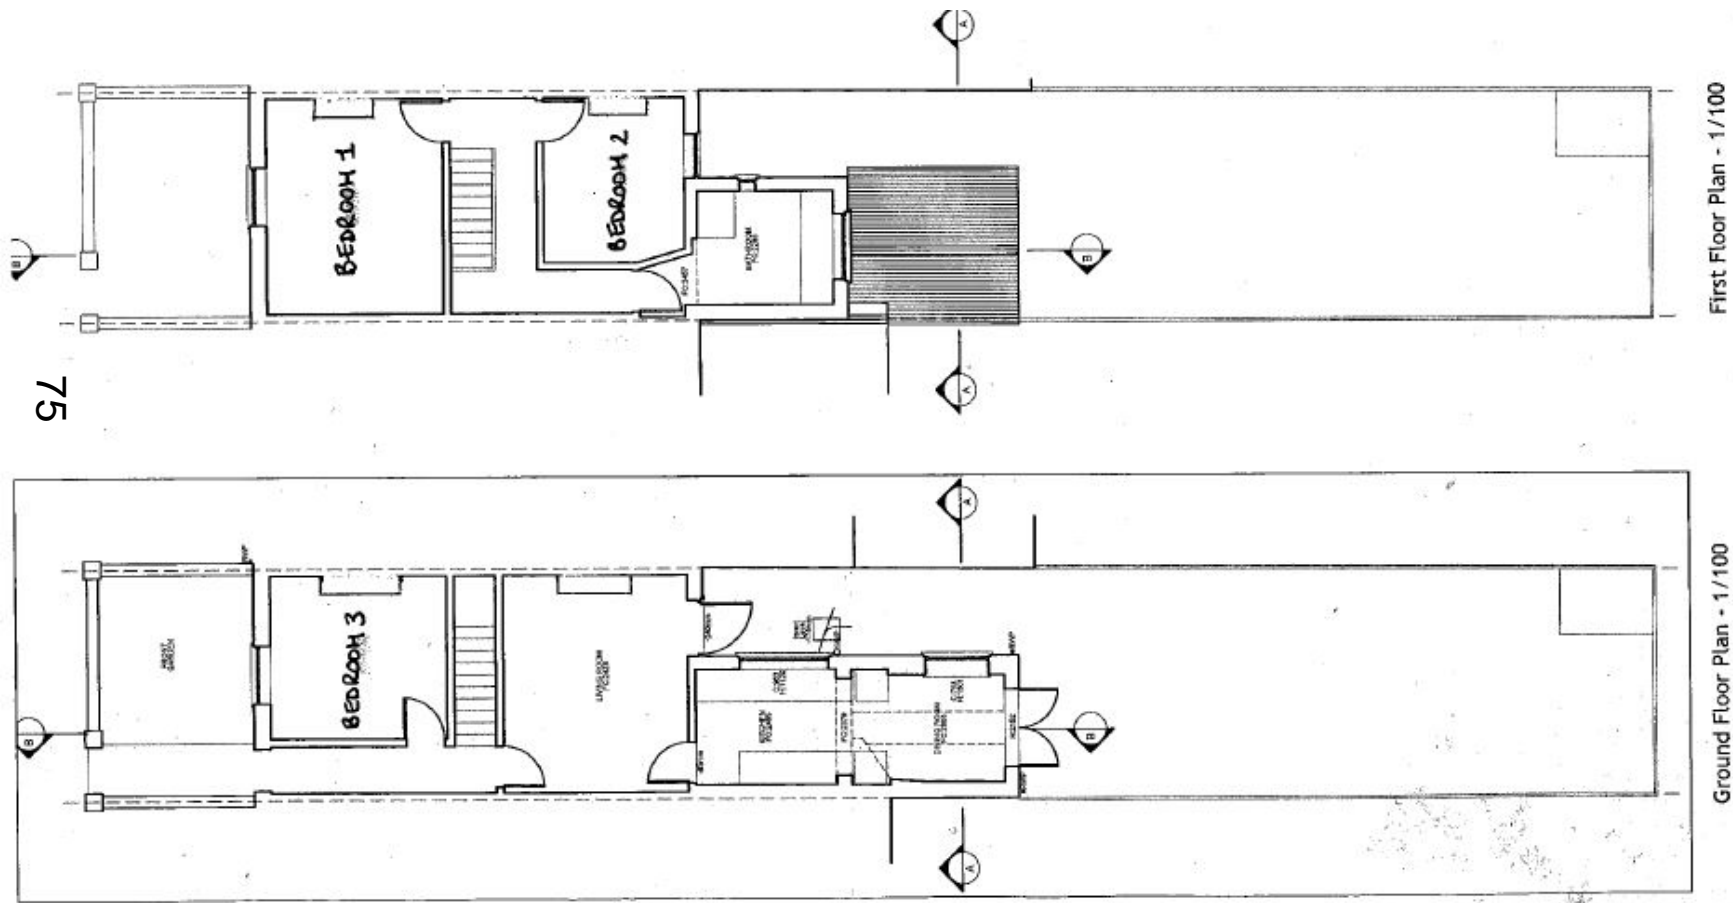

Bin and Cycle Storage

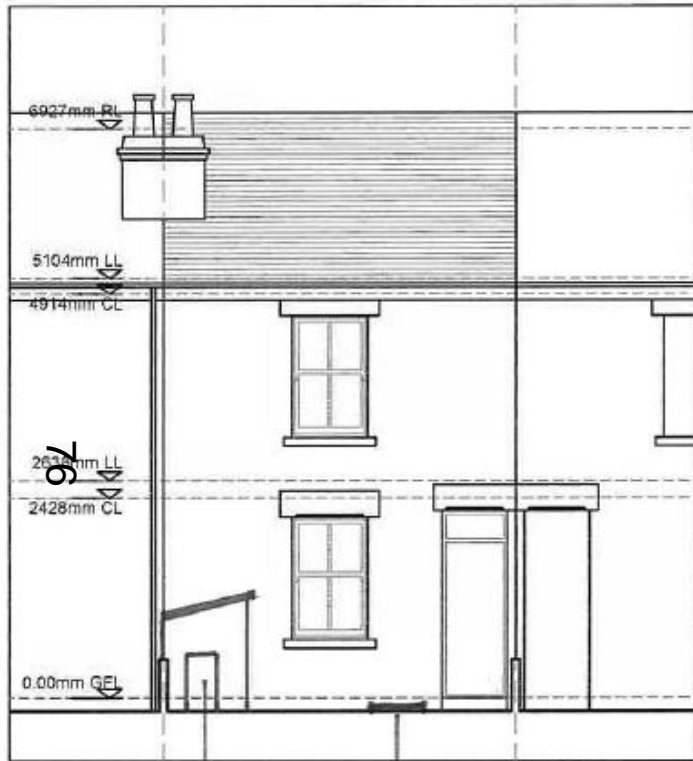

Front Elevation - South East - 1/100

lean-to
cycle store
enclosed on
3 sides

paved area
for bins

