

NEW COLLEGE SPORTS FIELD - PROPOSED BLOCK PLAN.

APPENDIX 1

Legend Hardworks

- Reinforced Turf (Bodpave system or similar)
- Tarmac
- Rubber Kerb
- Safety offset around Rugby Pitch
- Existing Fence
- Site Boundary
- Existing Tree
- Existing Level
- Proposed Level
- Proposed Top of Kerb Level
- Proposed Bottom of Kerb Level


Block/Room	Revised Building Use/Specs	Rev	Date	Initials
A	Revised Building Use/Specs	1/200	15/12/2017	TLG
	Subject			

New College Savile Road
General Arrangement Plan
Weston Buildings Parking

1:200 @ A1

Drawing no. TLG.295.GA.005

Todd Longstaffe-Gowan

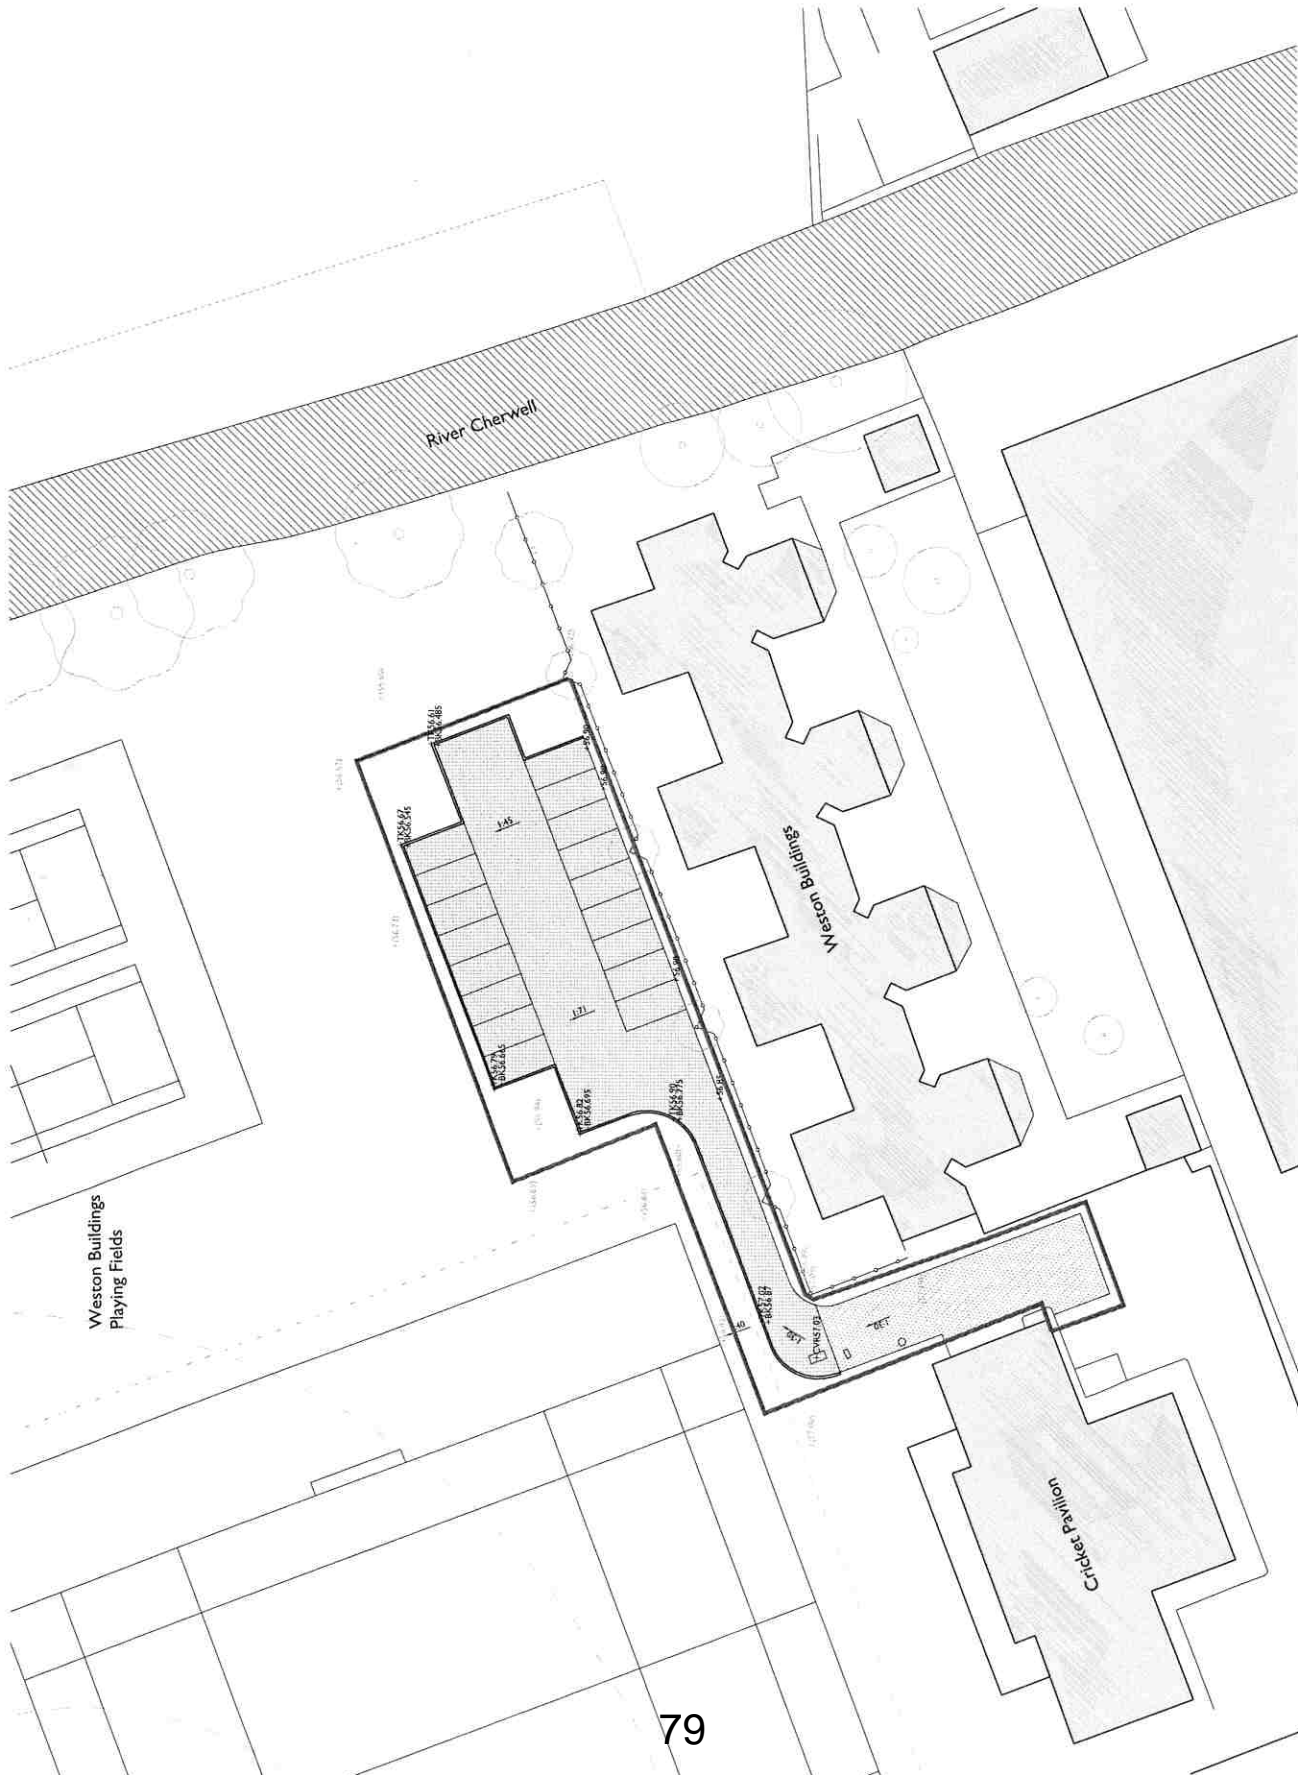

This page is intentionally left blank