

West Area Planning Committee Presentation

17/03330/FUL

3


**New College & New College School,
Savile Road;**

**General Site Photos & Visualisations
Drawings**

- **Site Layout**
- **Site Elevations**
- **Main Quad Building**



Location Plan

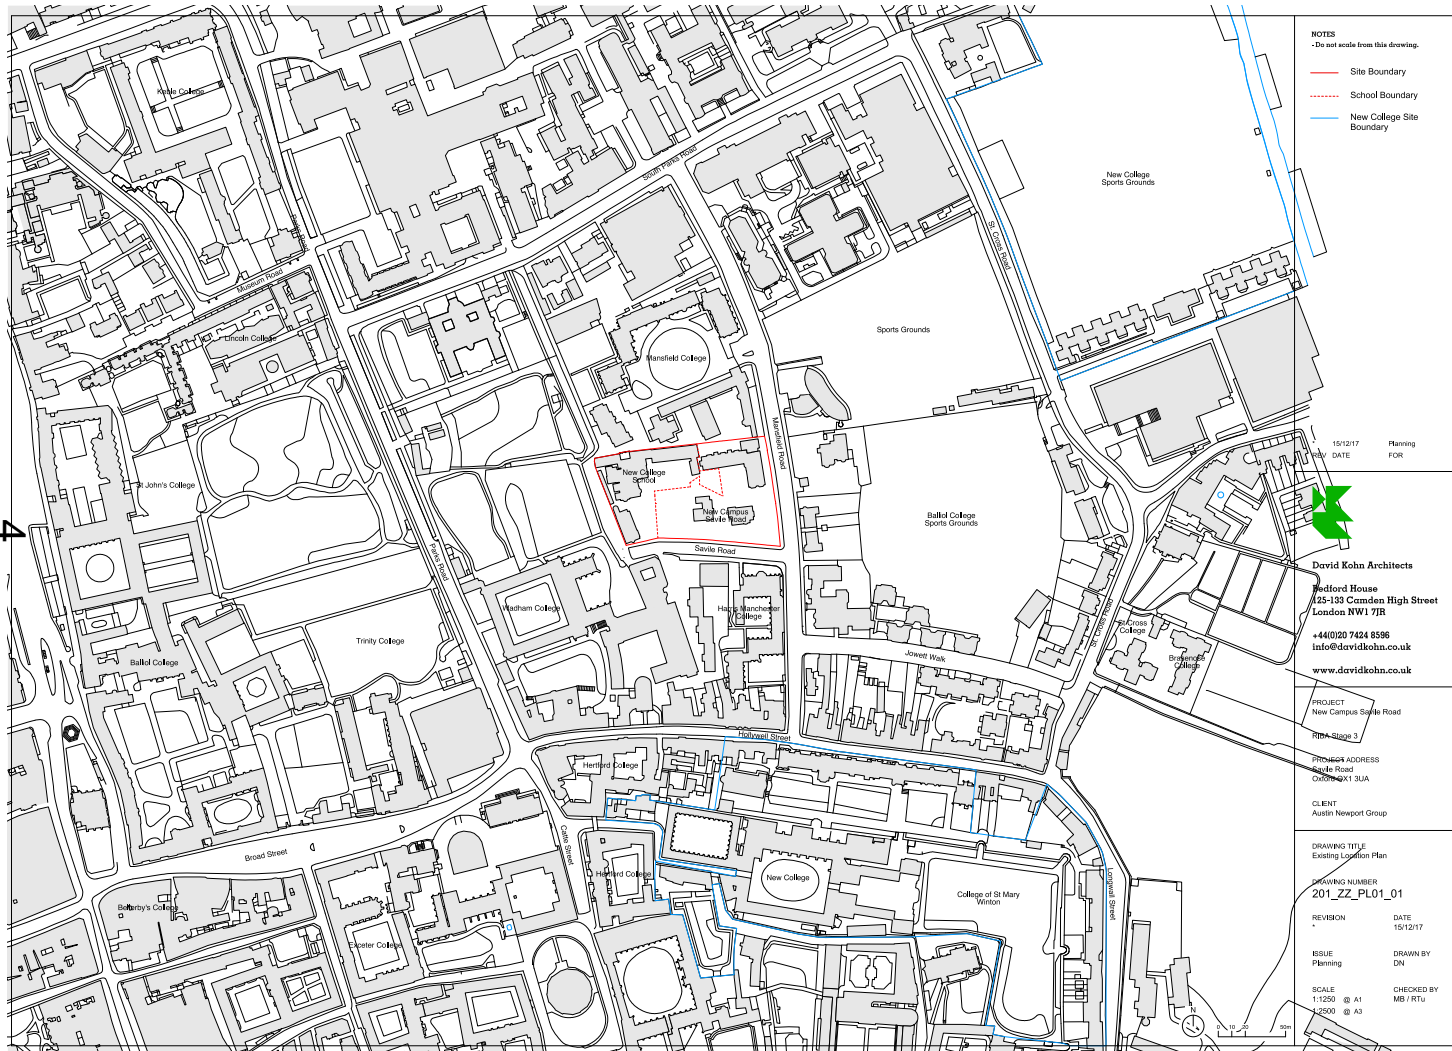

- NOTES**
 • Do not scale from this drawing.
- Site Boundary
 - - - School Boundary
 - New College Site Boundary

15/12/17 Planning
 DATE FOR


David Kohn Architects
 Bedford House
 125-133 Camden High Street
 London NW1 7JB
 +44(0)20 7424 8596
 info@davidkohn.co.uk
 www.davidkohn.co.uk

PROJECT
 New Campus Seville Road
 Phase 3
PRECISE ADDRESS
 Seville Road
 Oxford OX1 3UA
CLIENT
 Austin Newport Group


DRAWING TITLE
 Existing Location Plan
DRAWING NUMBER
 201_ZZ_PL01_01
REVISION
 * DATE 15/12/17
ISSUE
 Planning DRAWN BY
 DN
SCALE
 1:250 @ A1
 1:250 @ A3 CHECKED BY
 MB / RTU



Existing Block Plan

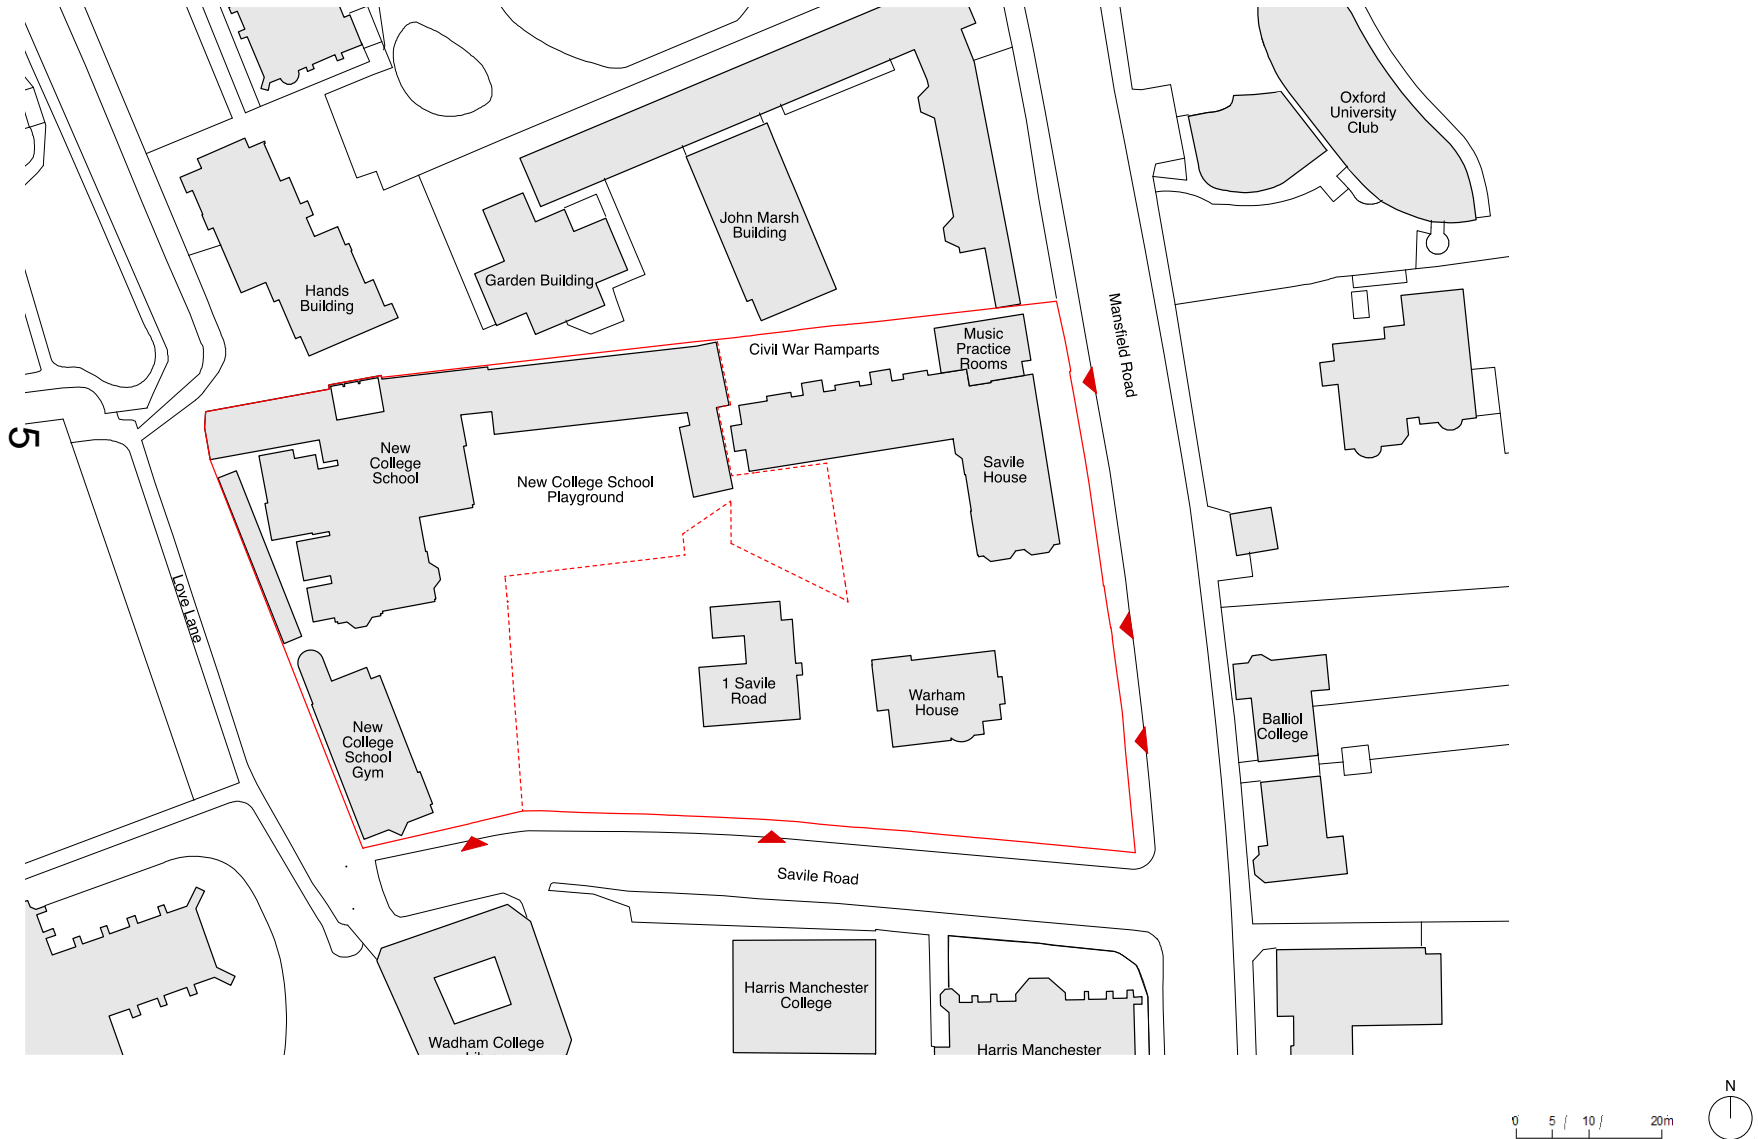

Existing Site Plan, Ground Floor Plan

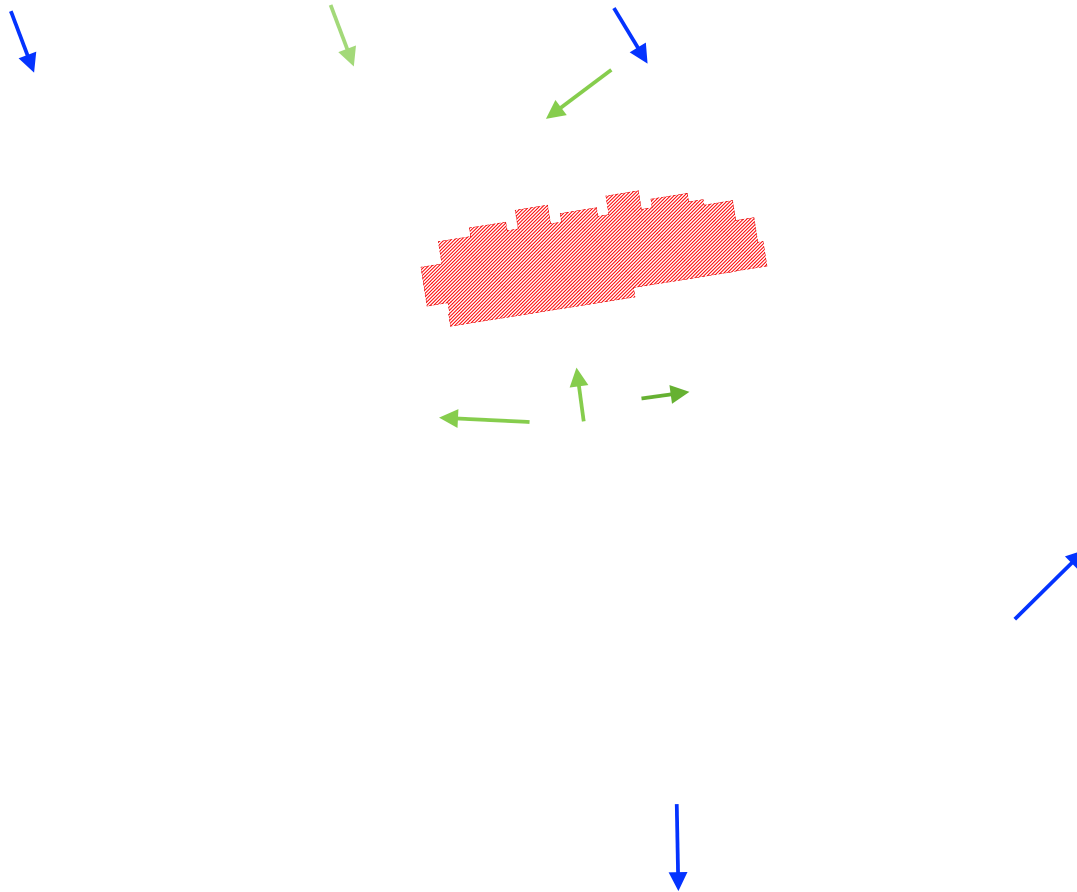

9




Existing Site


Aerial view




Mansfield Road

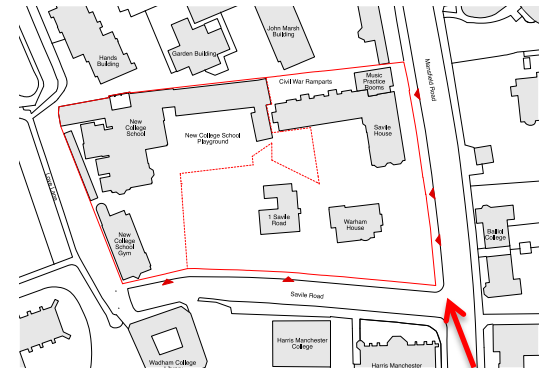


Mansfield Road

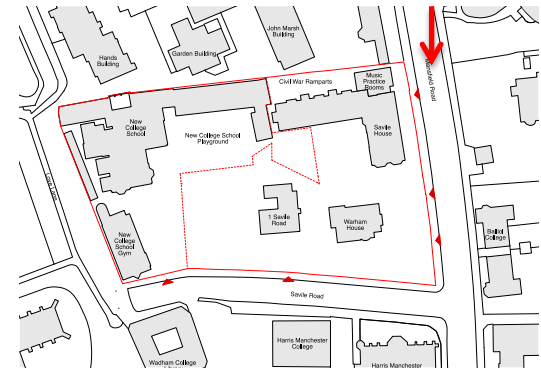

Mansfield Road

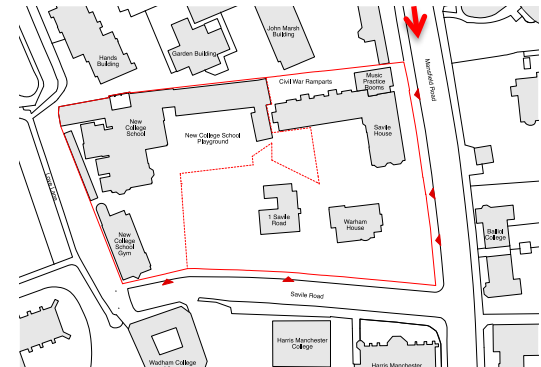


Mansfield Road, Savile House

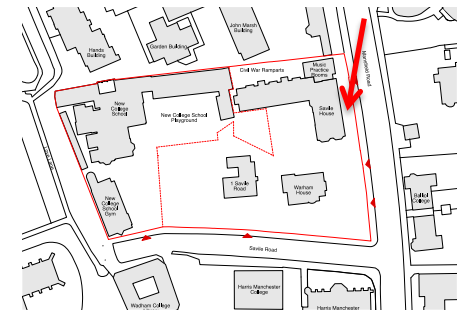

Mansfield Road; Savile House and Warham House


13

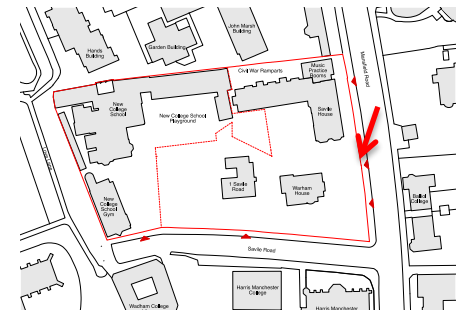

Mansfield Road




44

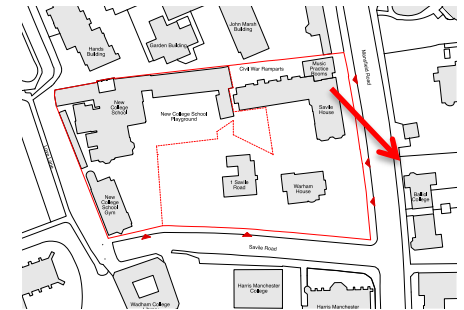

Harris Manchester College, View down Savile Road


15

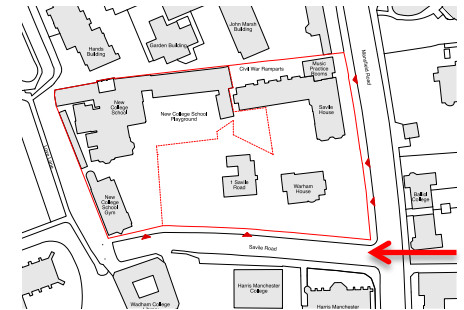

View from Savile Road onto New College School main entrance




16

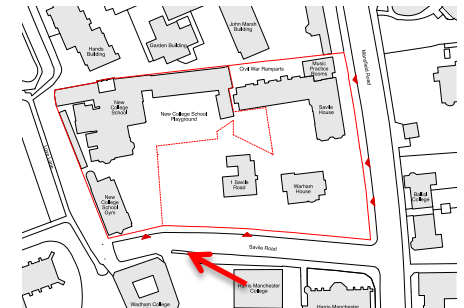


New College School main entrance

17

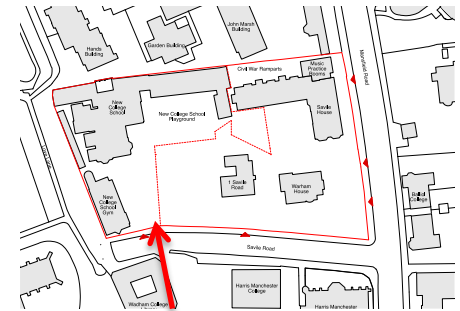


Existing New College School gym

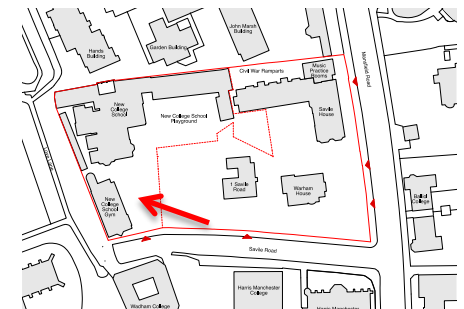


New College School Extension 1959-60


61

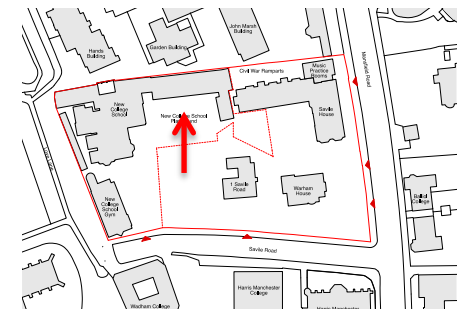


New College School 1903

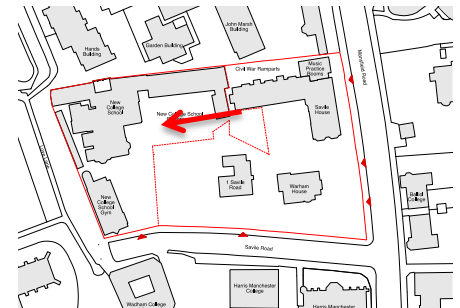

View onto Savile House Extension and No. 1 Savile House

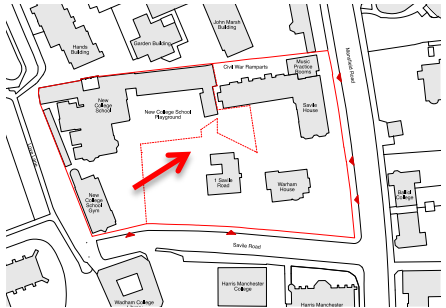


No.1 Savile Road 1902

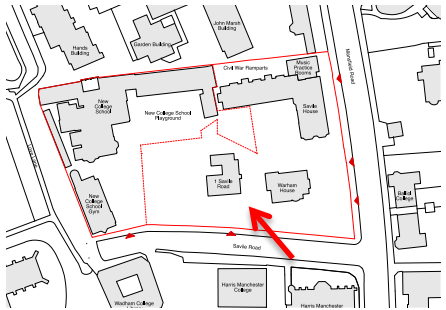


Savile House Extension 1935

25

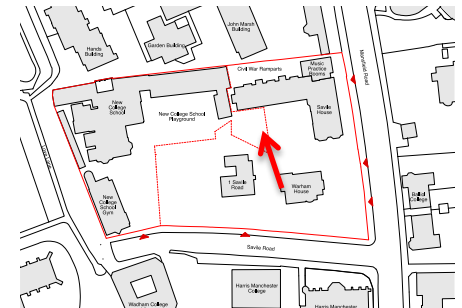


Pre Prep Playground

26

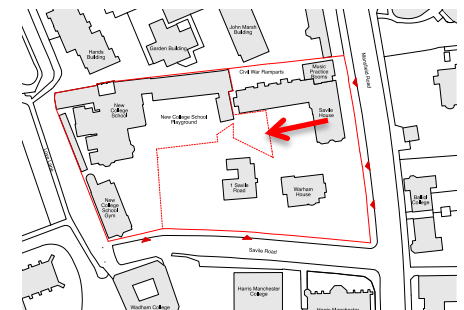


Warham House 1922

27

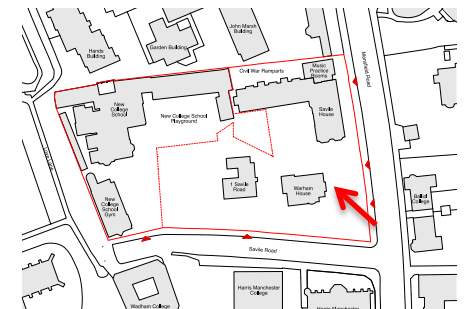


Warham House 1922

26

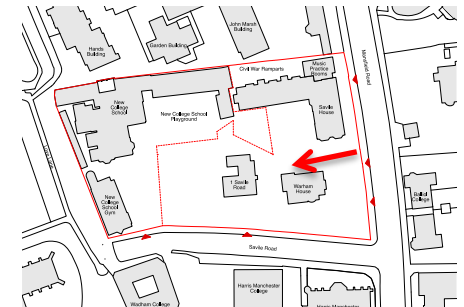


Civil War Ramparts, View from Mansfield College

29

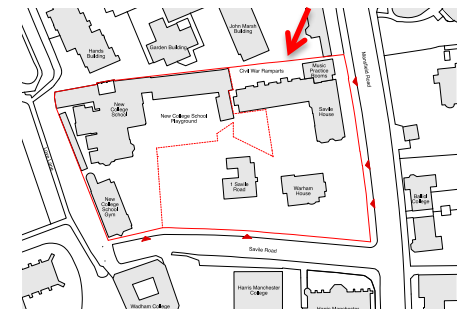

Civil War Ditch, View from Mansfield College


30

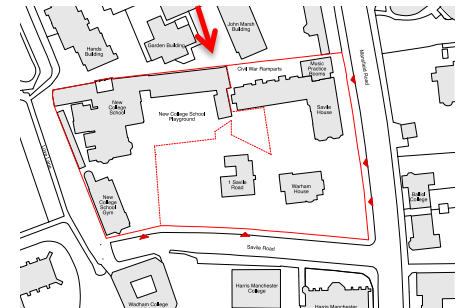

Civil War Ditch, View from Mansfield College



S1

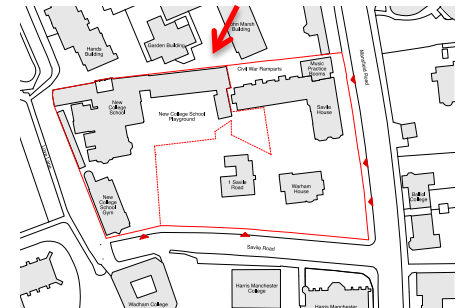

View from Mansfield College onto New College School Extension

32

