

West Area Planning Committee Presentation

17/02229/FUL

12 Crick Road
Oxford
OX2 6QL

15

www.oxford.gov.uk




OXFORD
CITY
COUNCIL



Site Location Plan

16

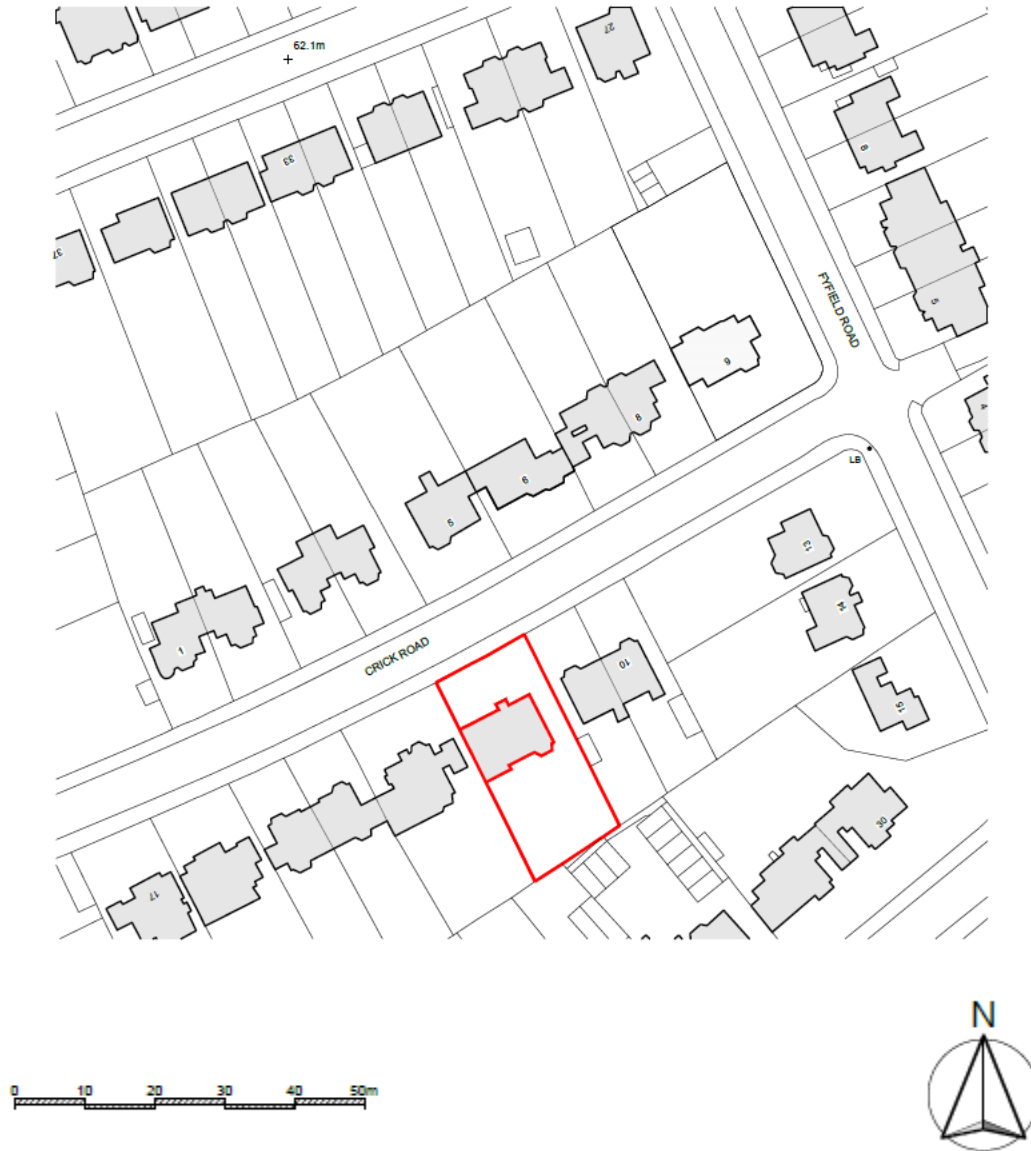



17

View from Crick Road



18

View from Rear

19

View towards number 13





20

View across number 13, showing existing projections to the rear



21

View of site from number 13, showing part of bay window



22

View from site towards 13, showing bay window



23

Garden area between 12 and 13



24

View towards number 11



25

View of site from number 11



26

View of rear garden



27

View from front showing gap between 12 and 13



28

View from North West



Side wall of number 13

30




Change in levels between wings

FIRE EXIT


Cellar

31

Existing Site Plan

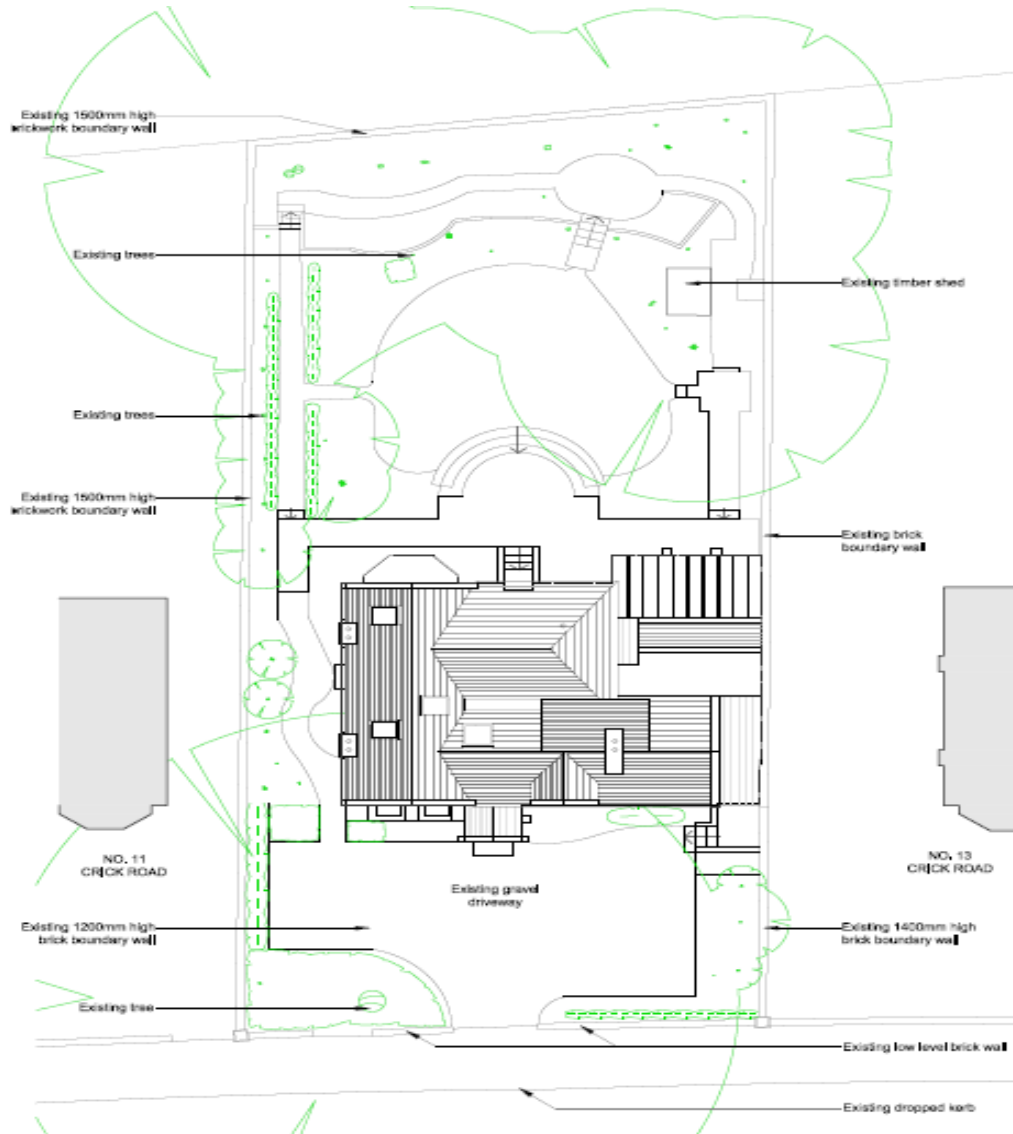


Proposed Site Plan

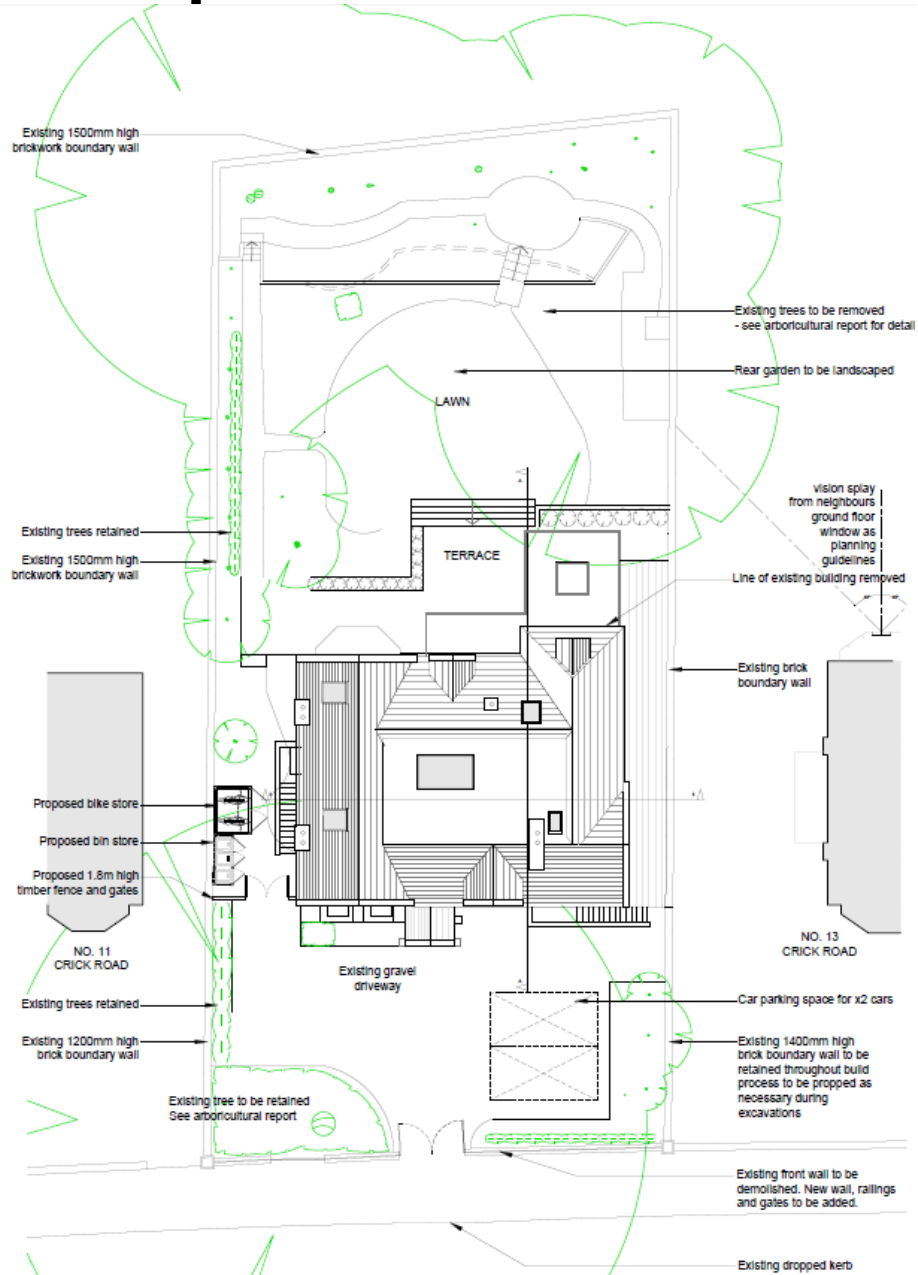


Existing Lower Ground Floor

34

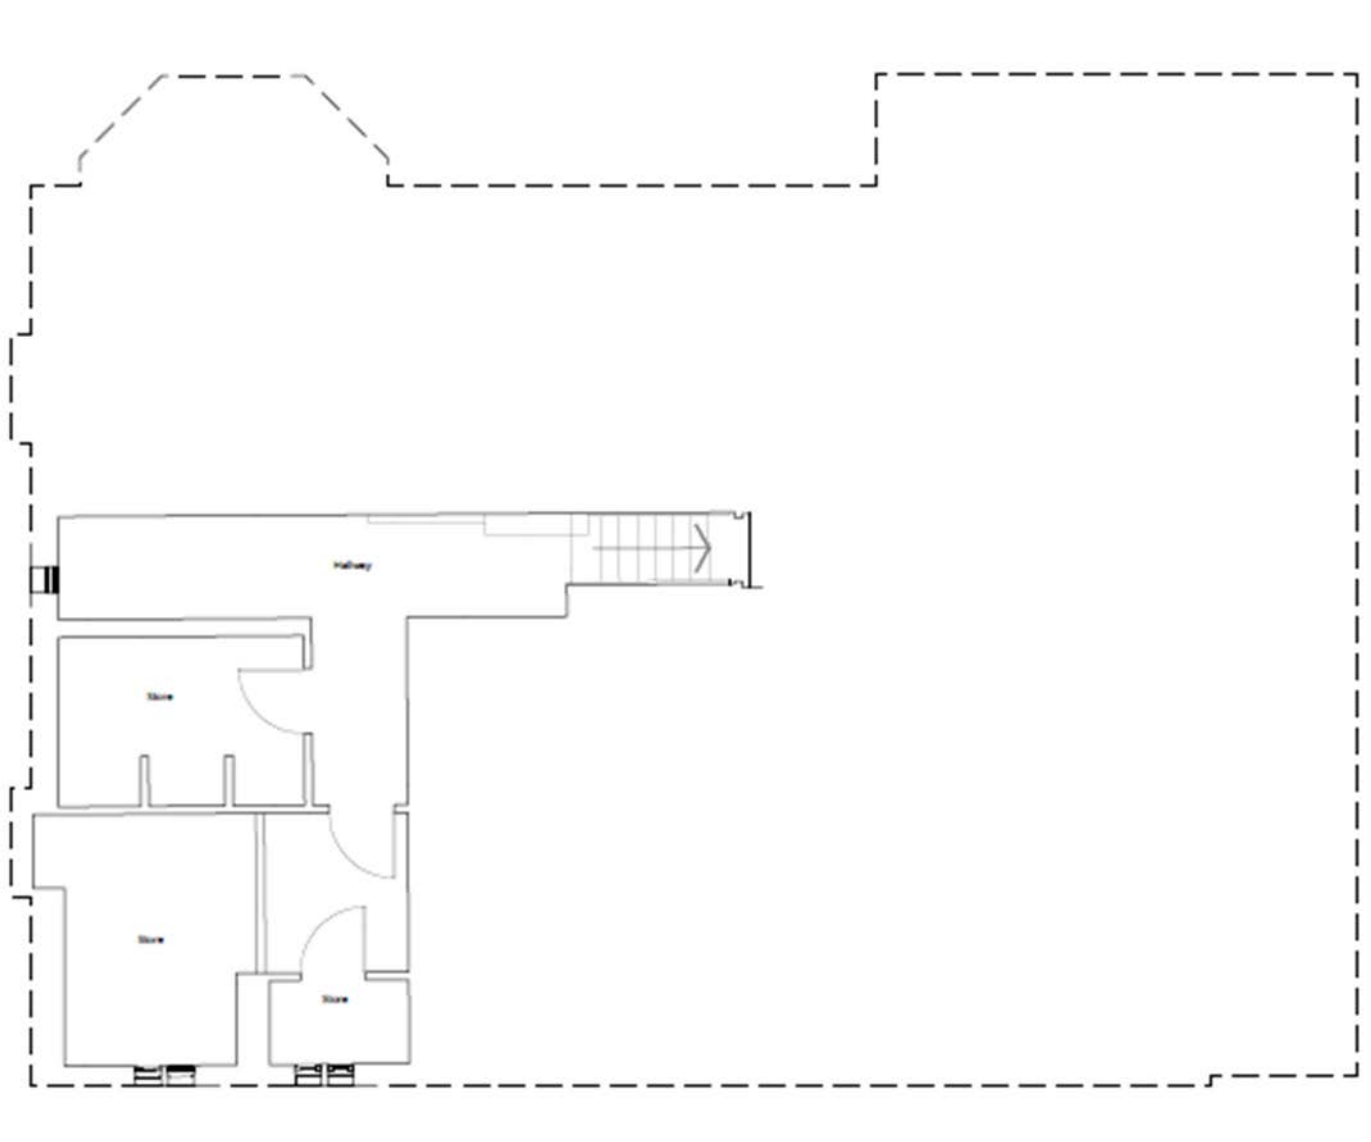

Proposed Lower Ground Floor

35

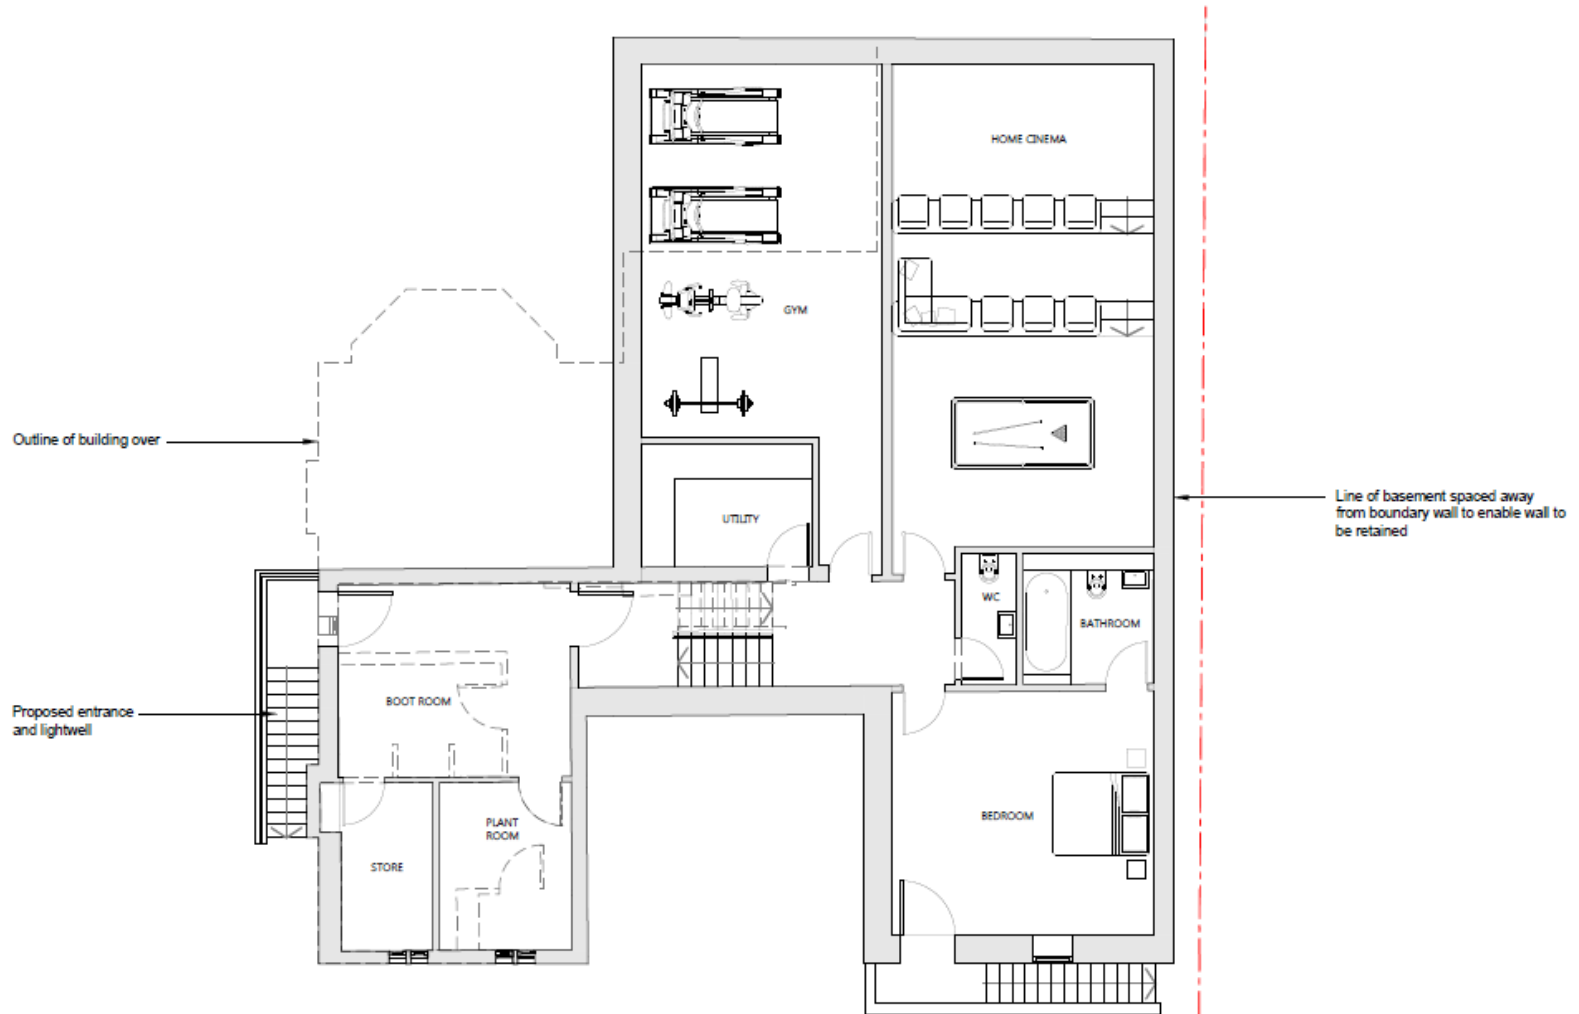


1 Proposed Lower Ground Floor Plan
Scale 1:100

Assumed boundary line




Existing Upper Ground Floor

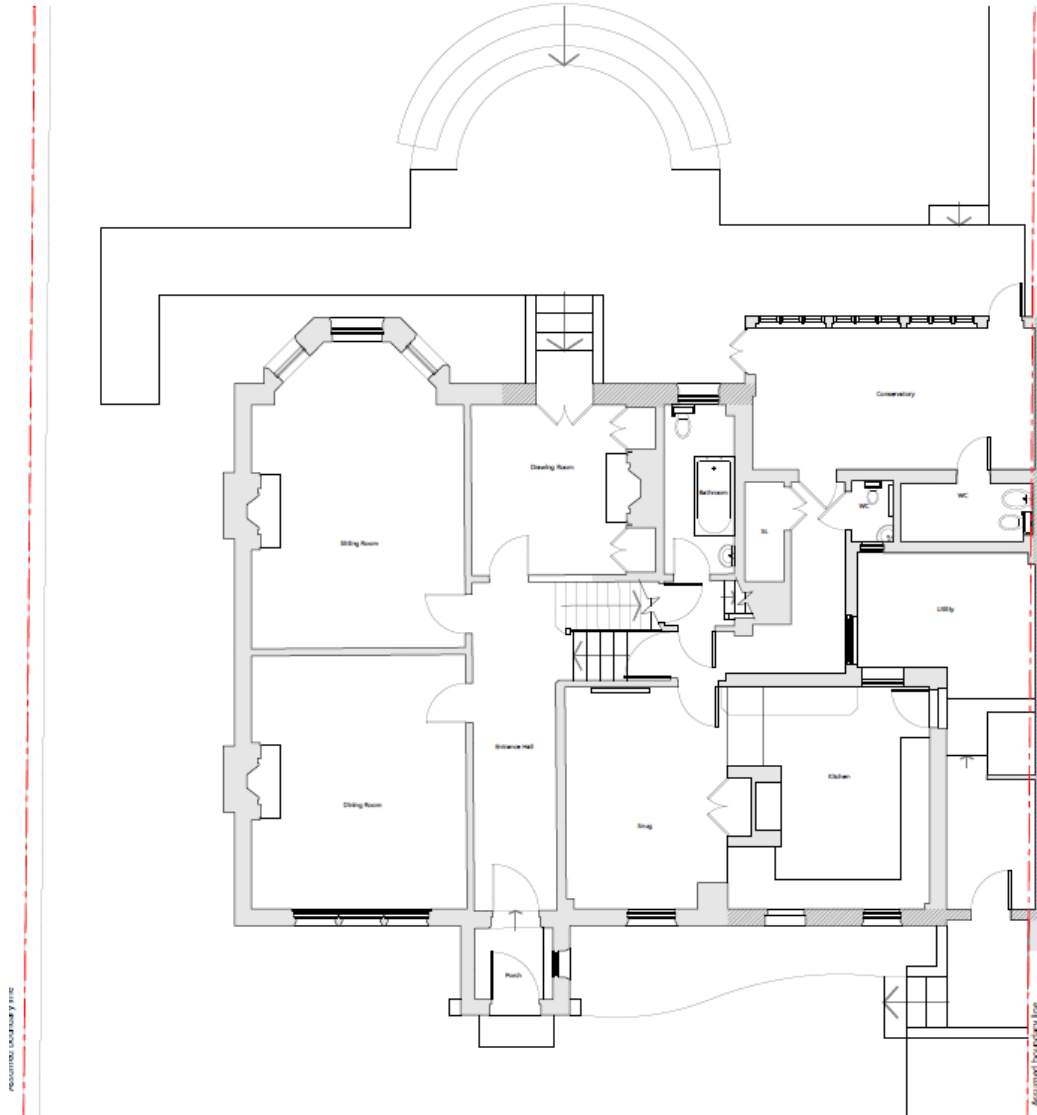


Proposed Upper Ground Floor

37

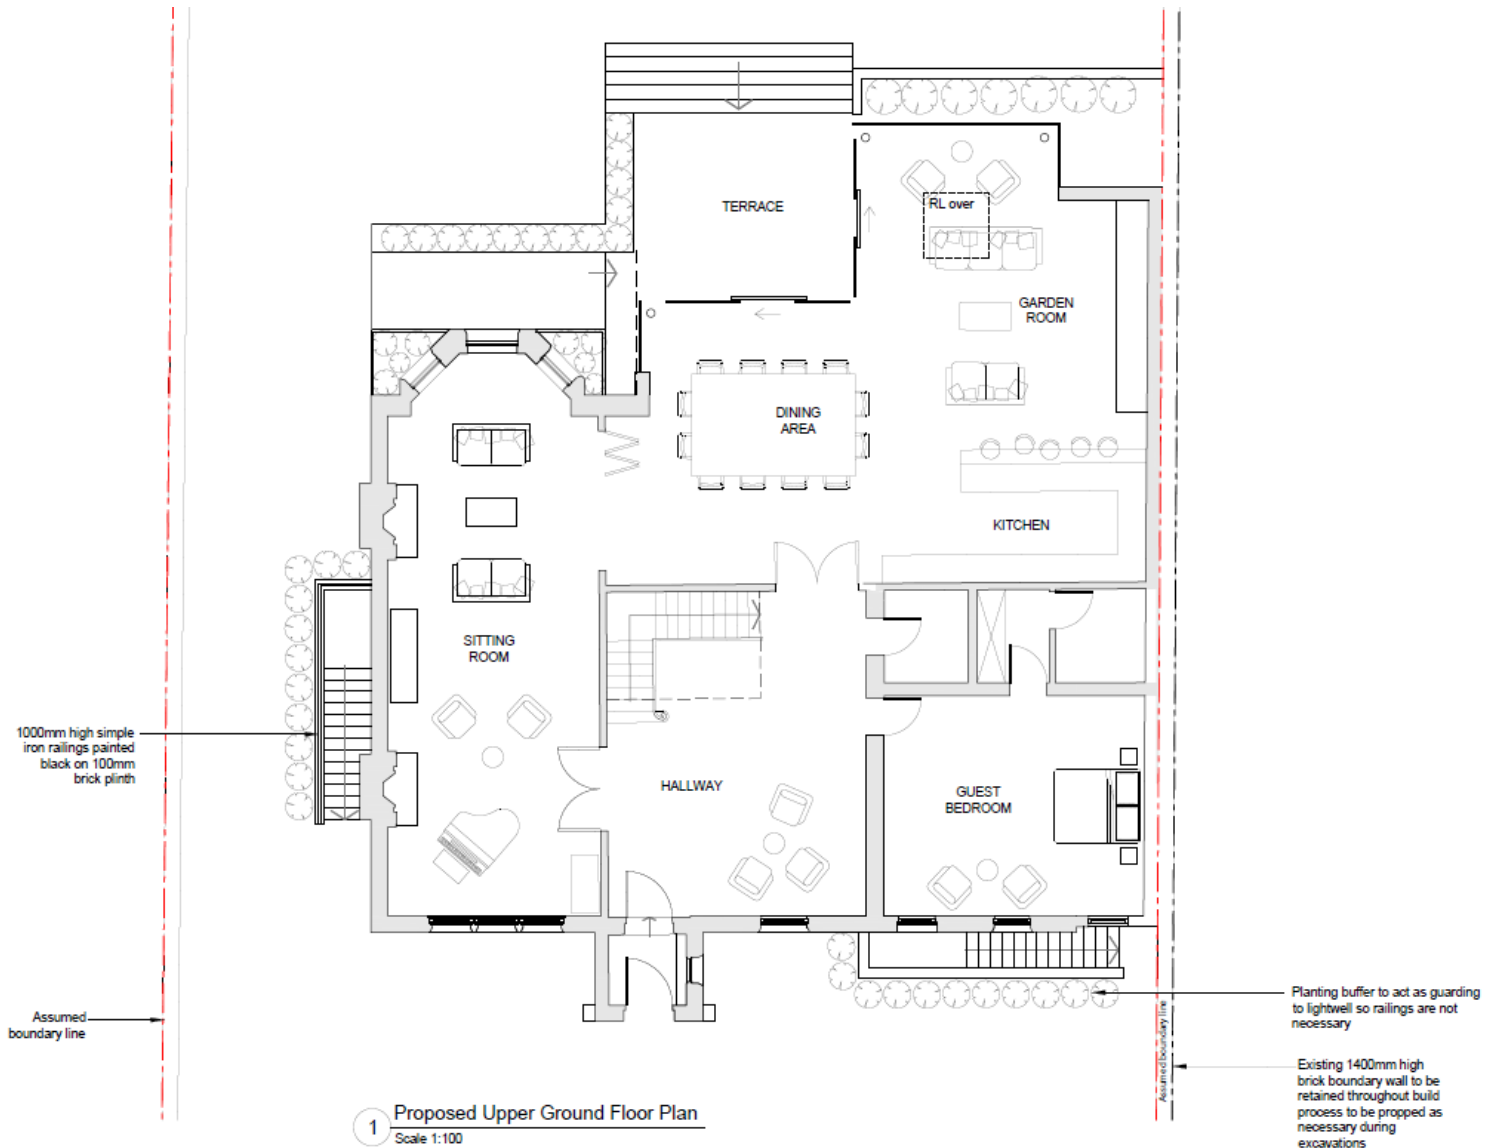


Existing First Floor

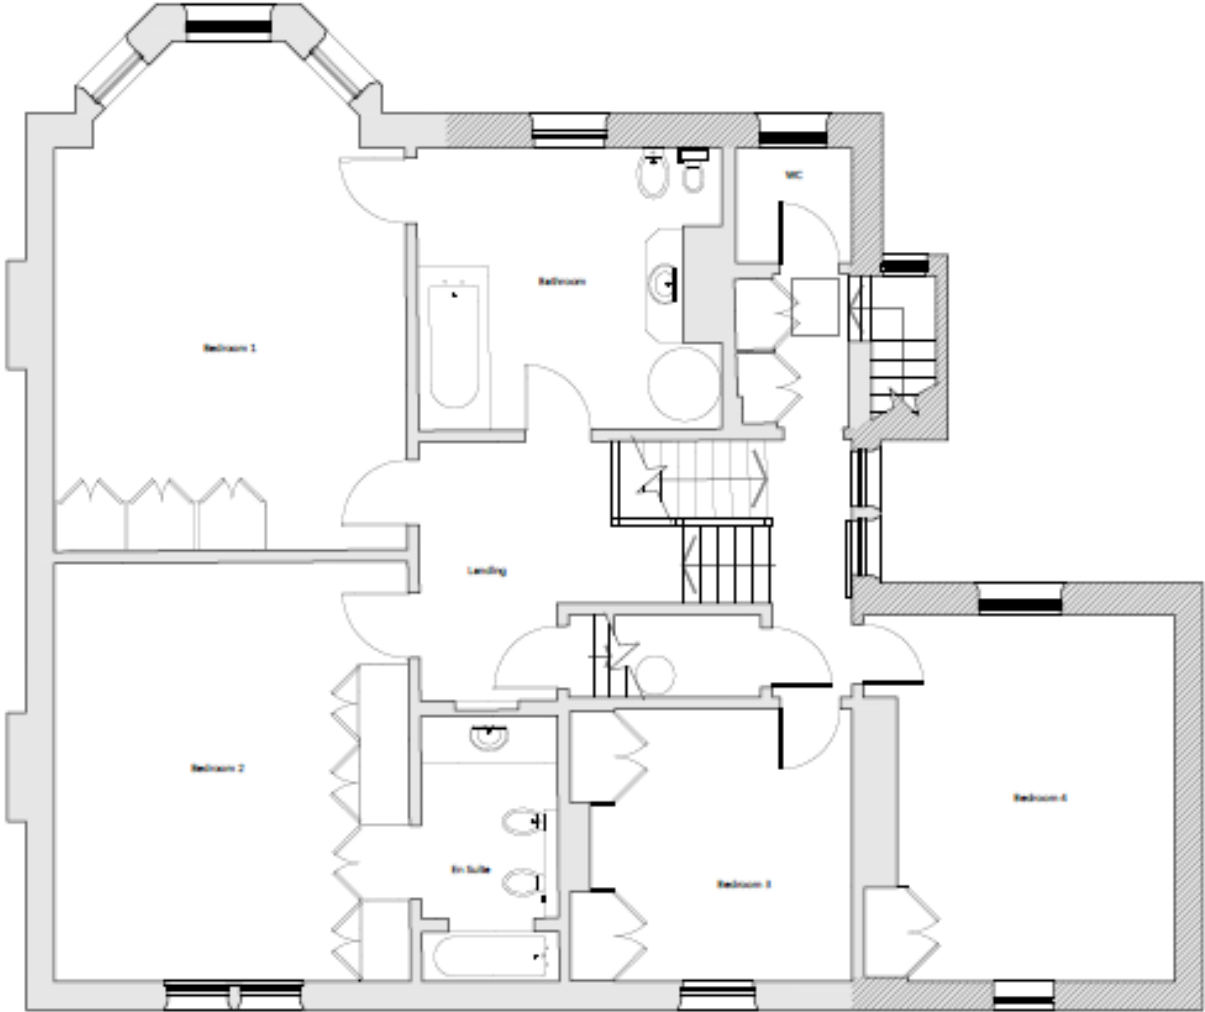


Proposed First Floor

39

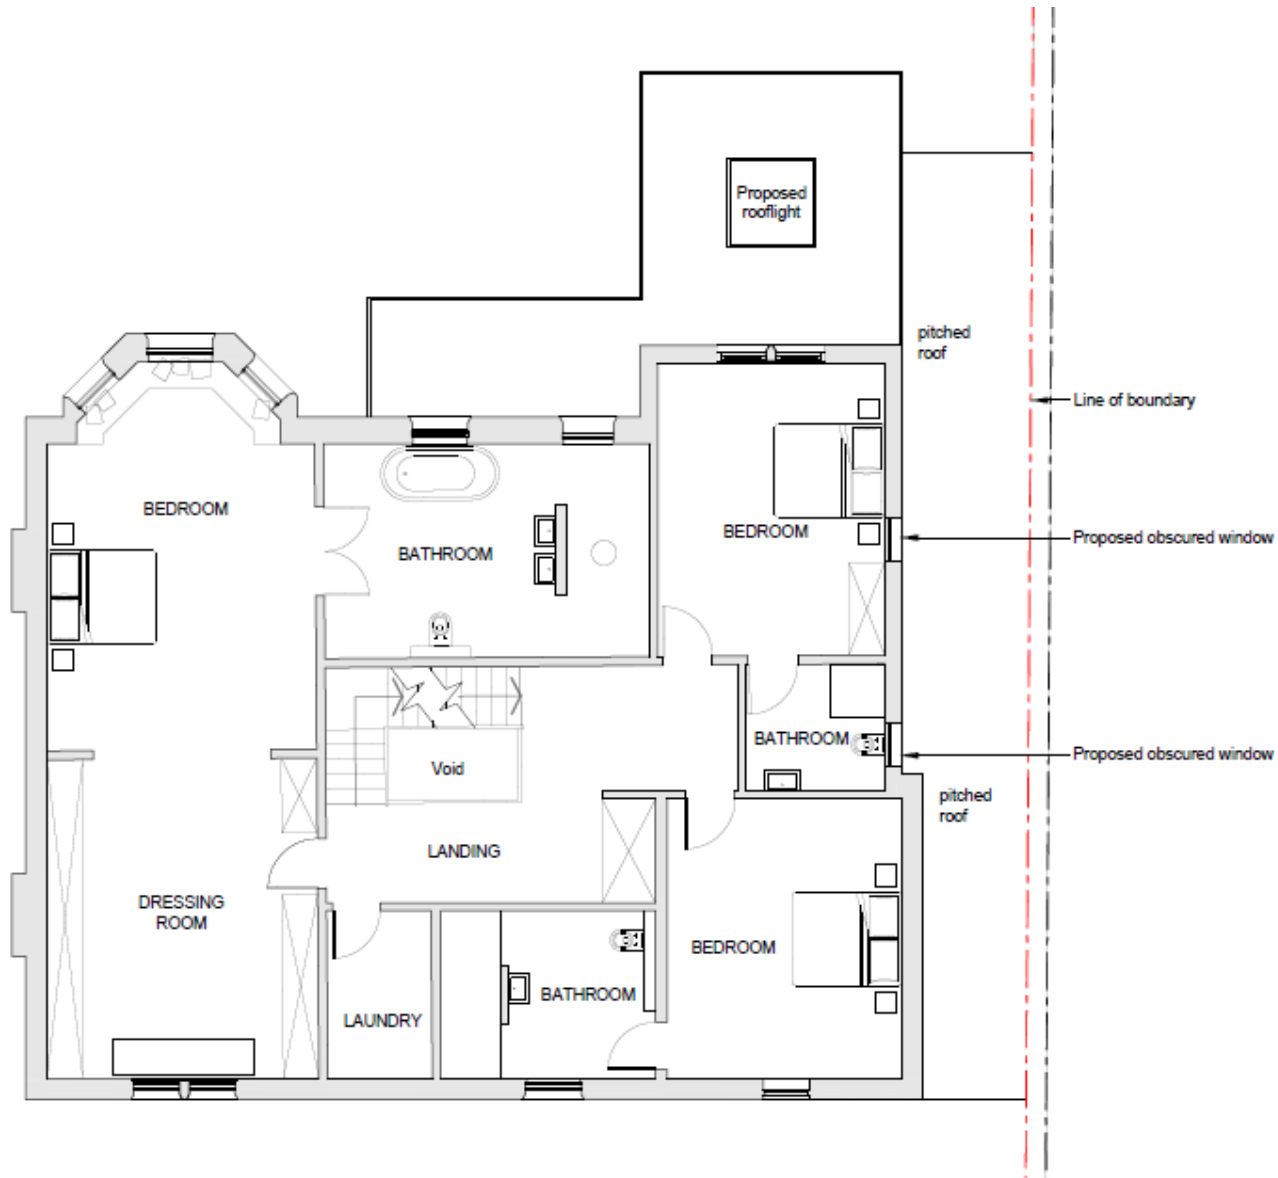


Existing Second Floor

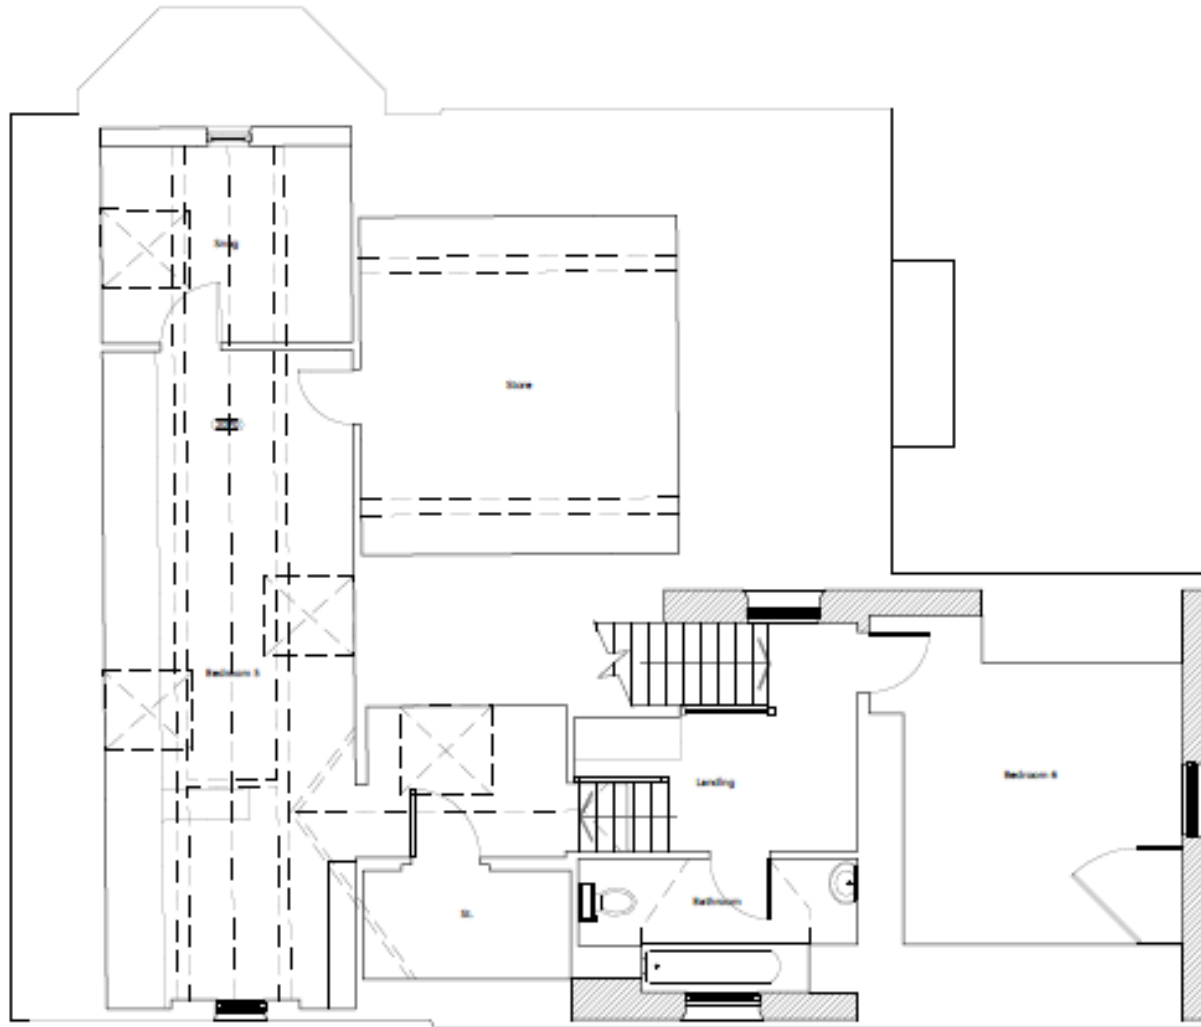


Proposed Second Floor

41

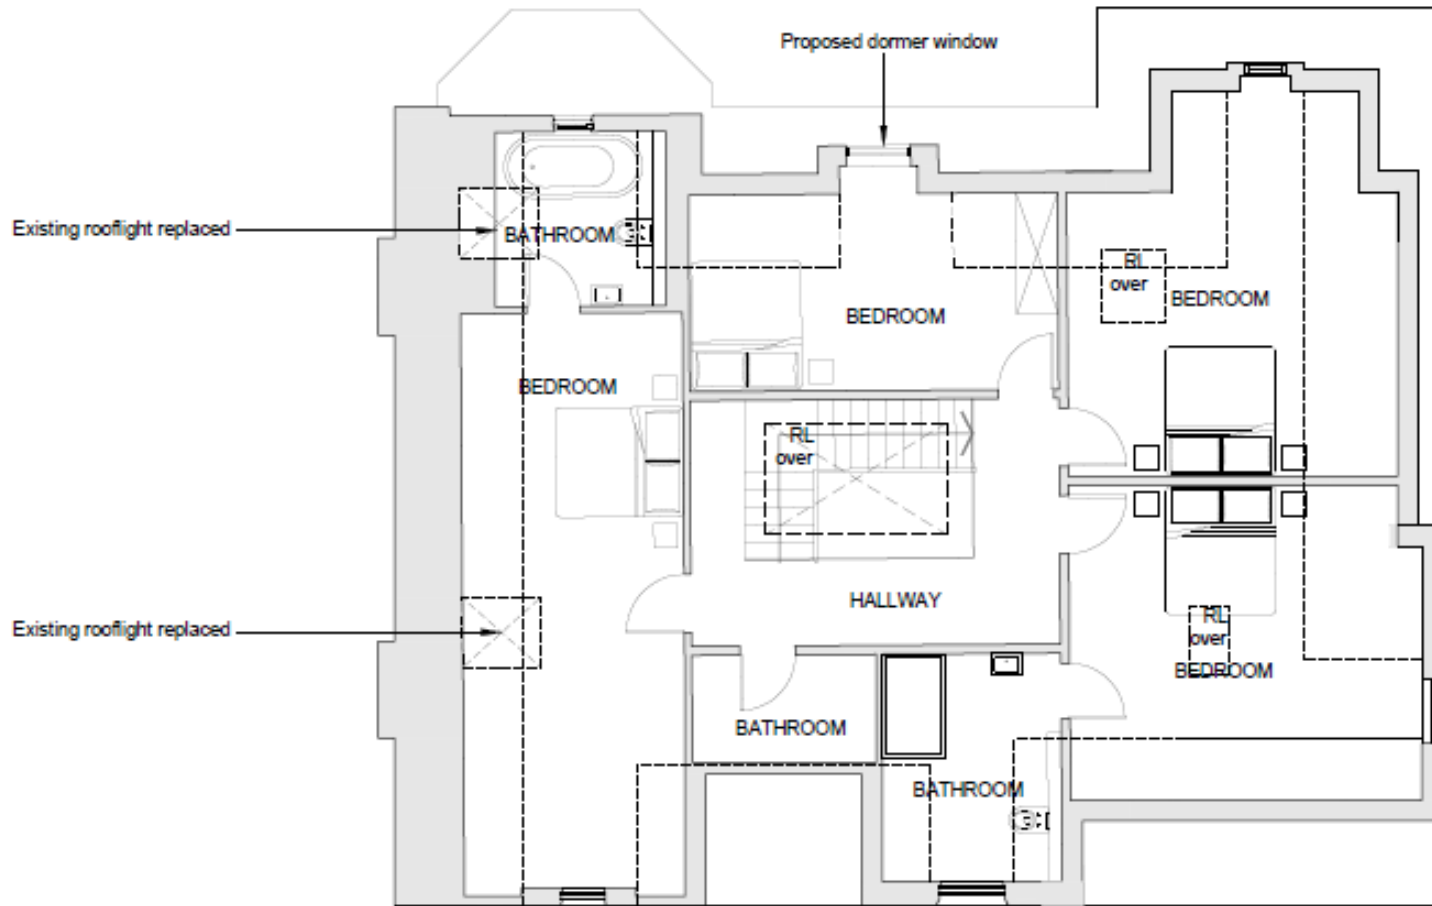


Existing Roof Plan

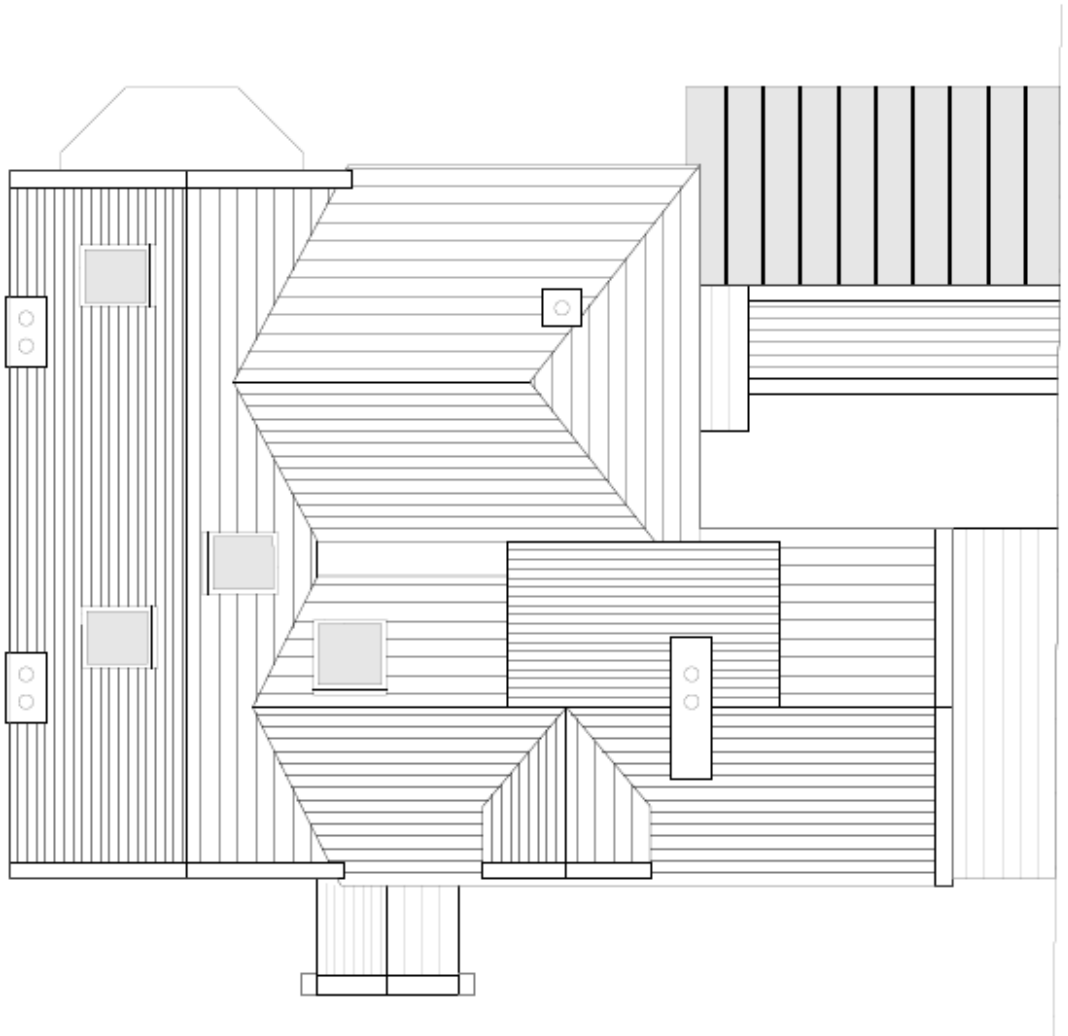

Proposed Roof Plan


43

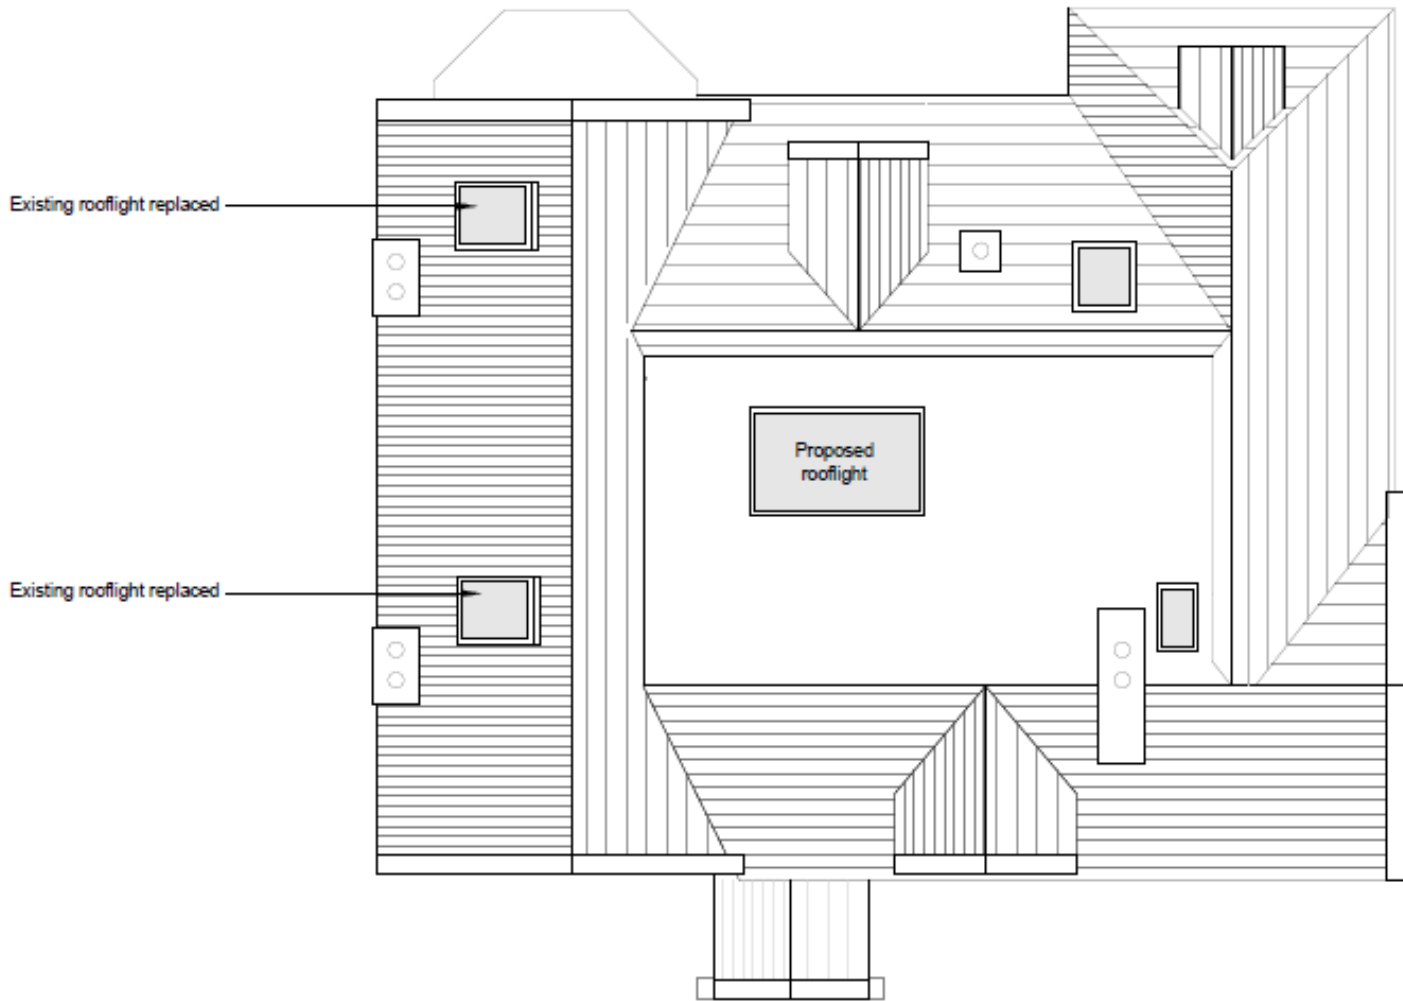

Existing Frontage



Proposed Frontage

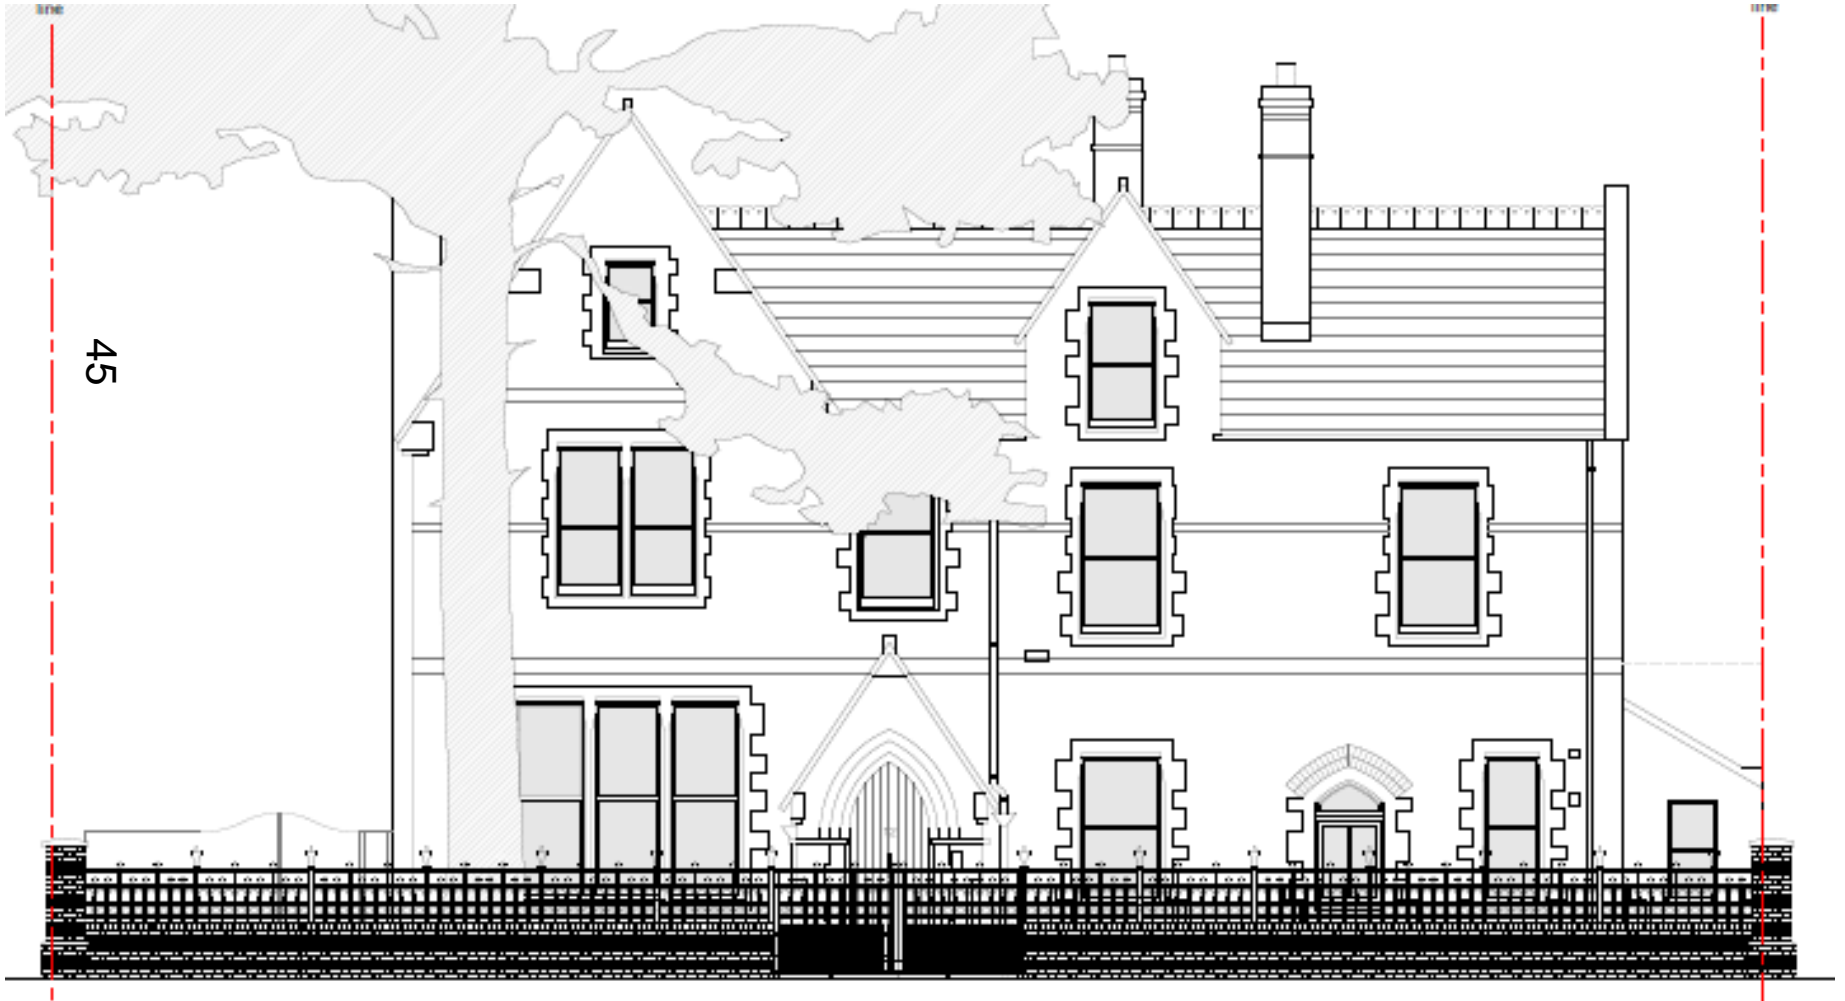

Existing Front Elevation



Proposed Front Elevation



Existing Rear Elevation



Proposed Rear Elevation

49




Existing Side Elevation (West)



Proposed Side Elevation (West)




Existing Side Elevation (East)

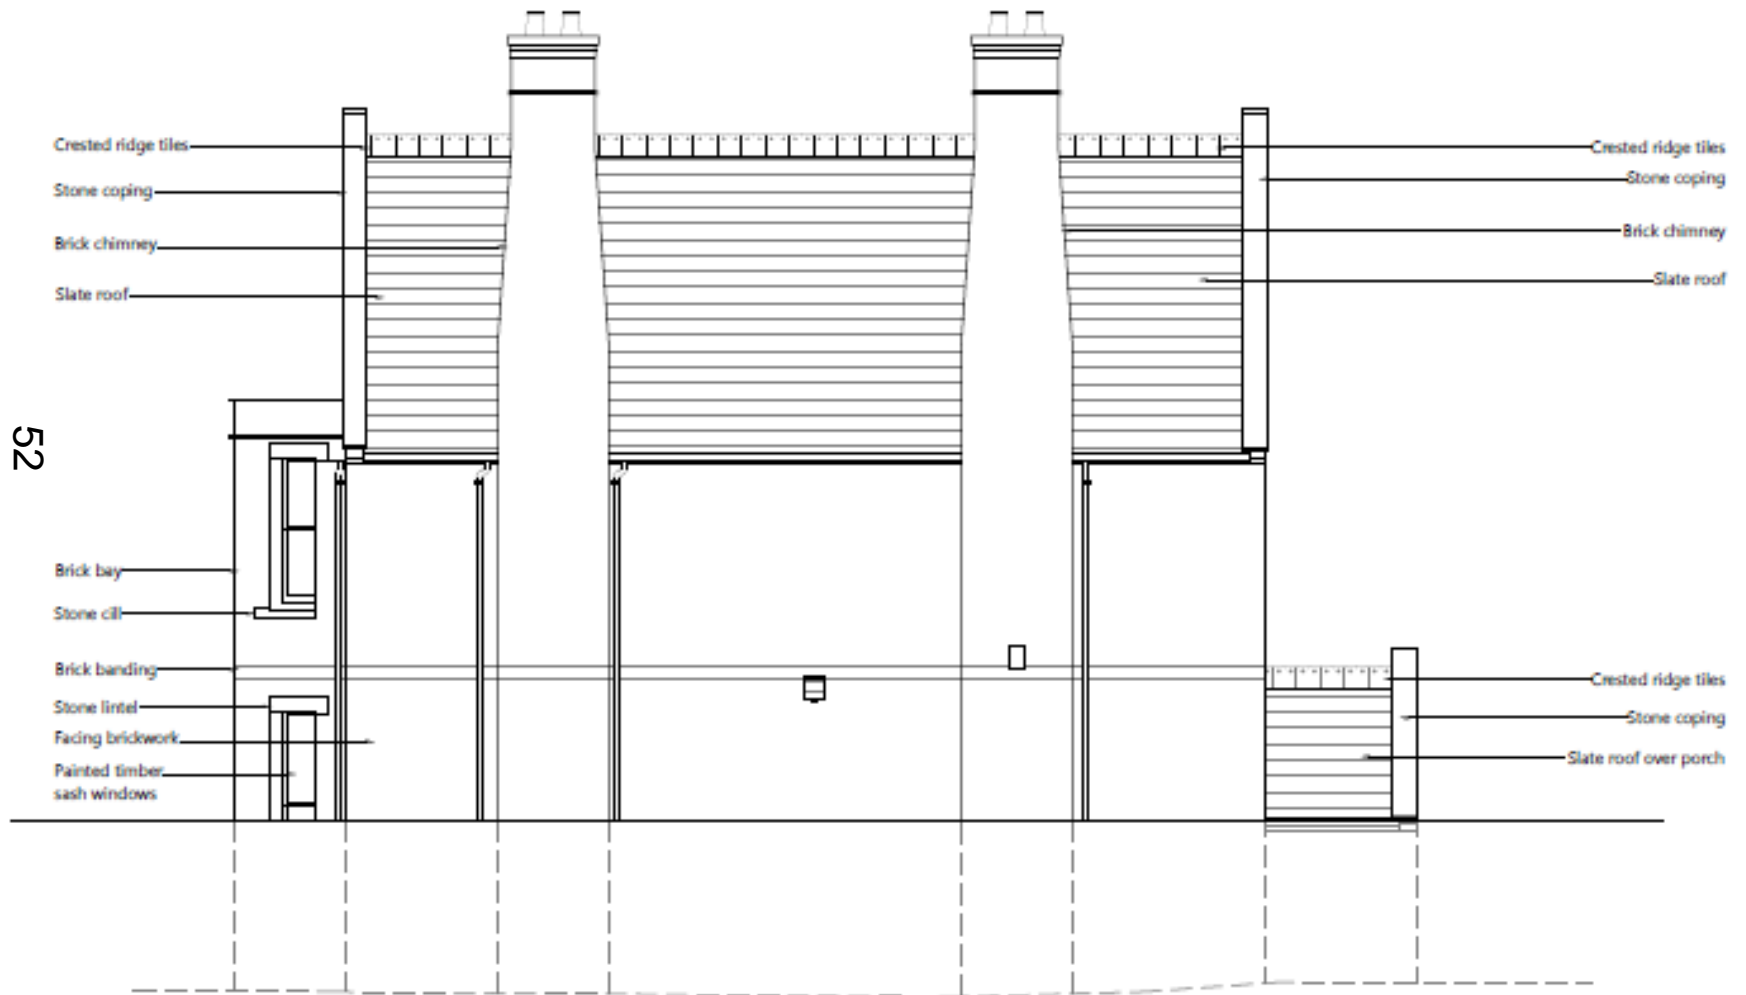

Proposed Side Elevation (East)

53

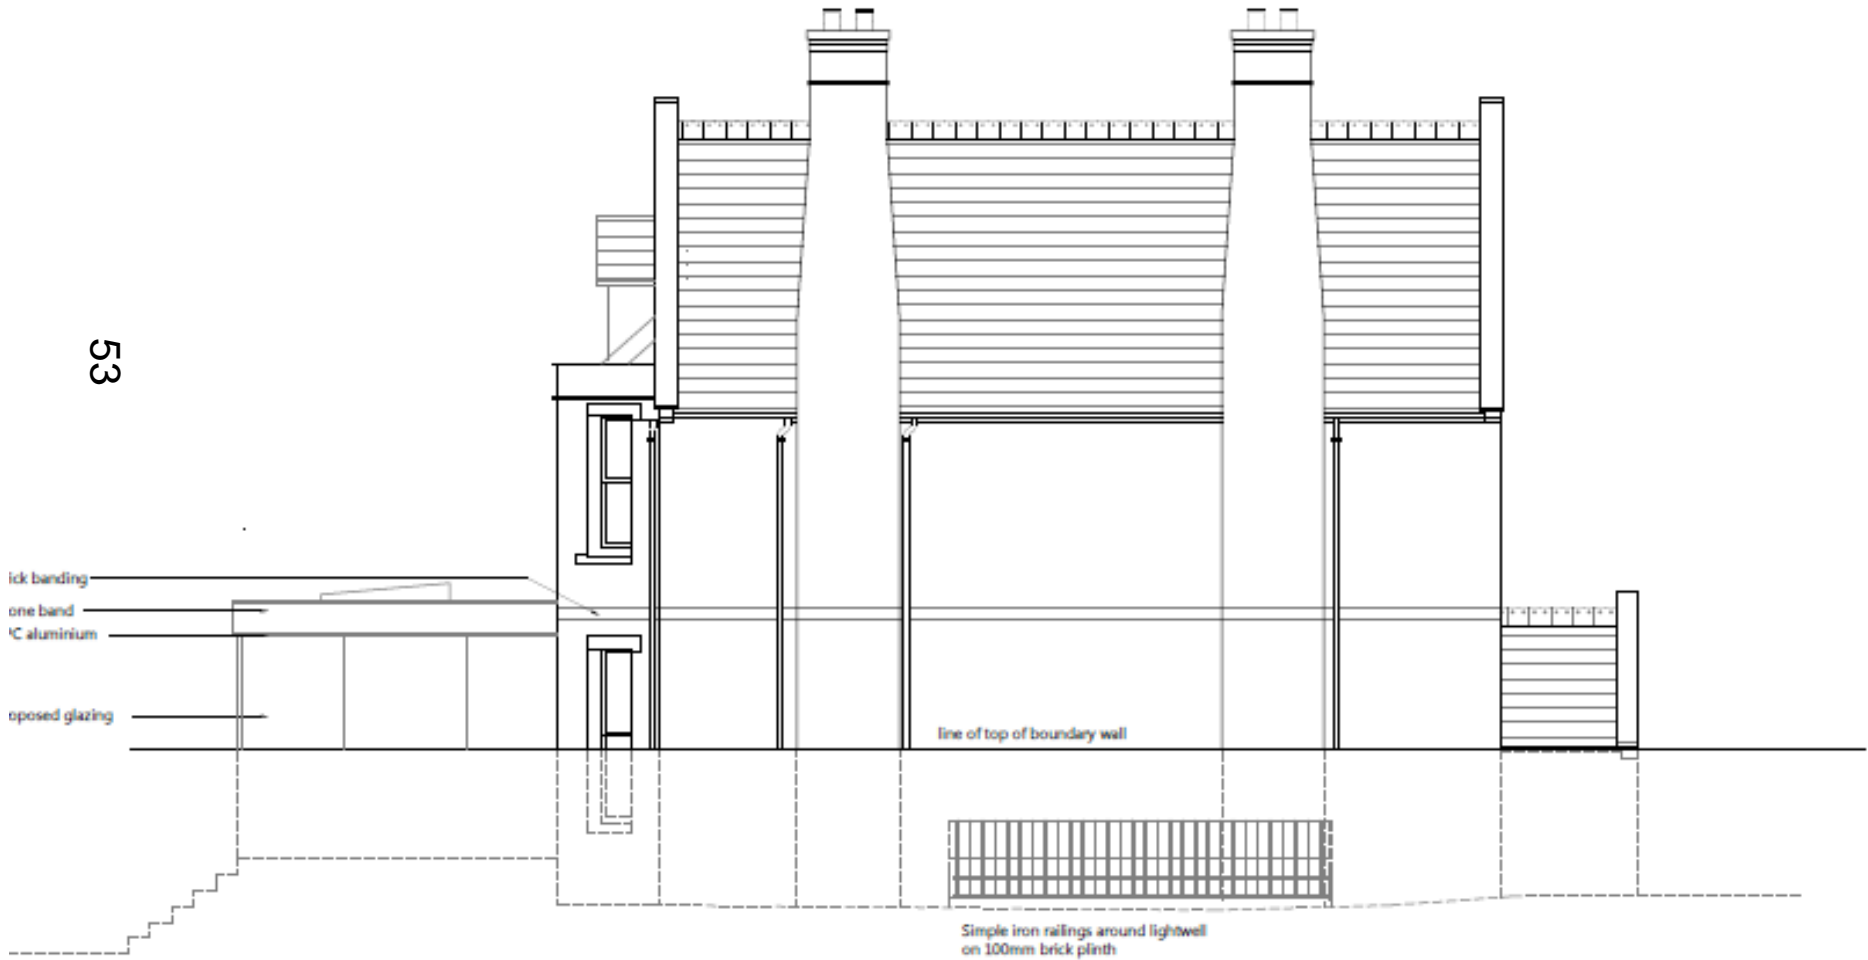

This page is intentionally left blank