

West Area Planning Committee Presentation

18/00673/FUL

Land Adjacent to 279 Abingdon Road

31

www.oxford.gov.uk



**OXFORD
CITY
COUNCIL**



Agenda Item 5

Site Location Plan




Site Location Plan
1:1250 @ A4

0m 25m 50m 75m


North



Proposed Site Plan

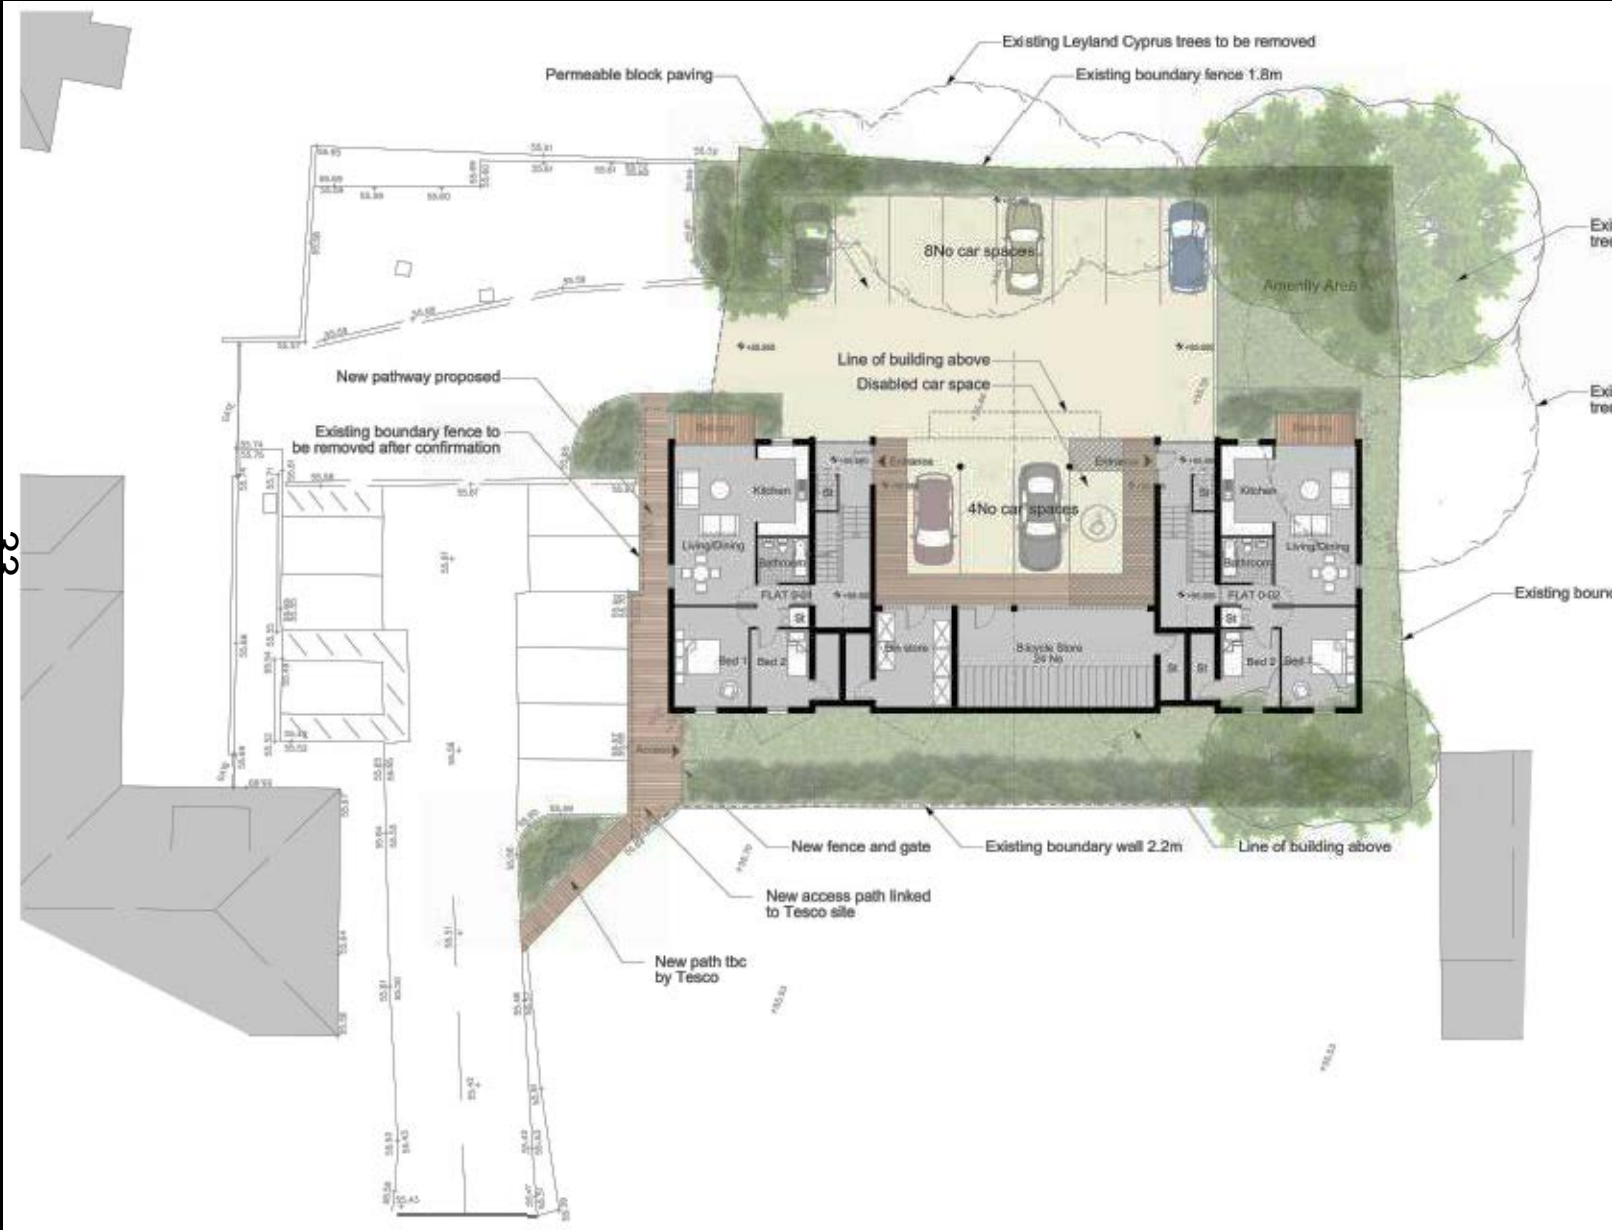


Proposed North Elevation

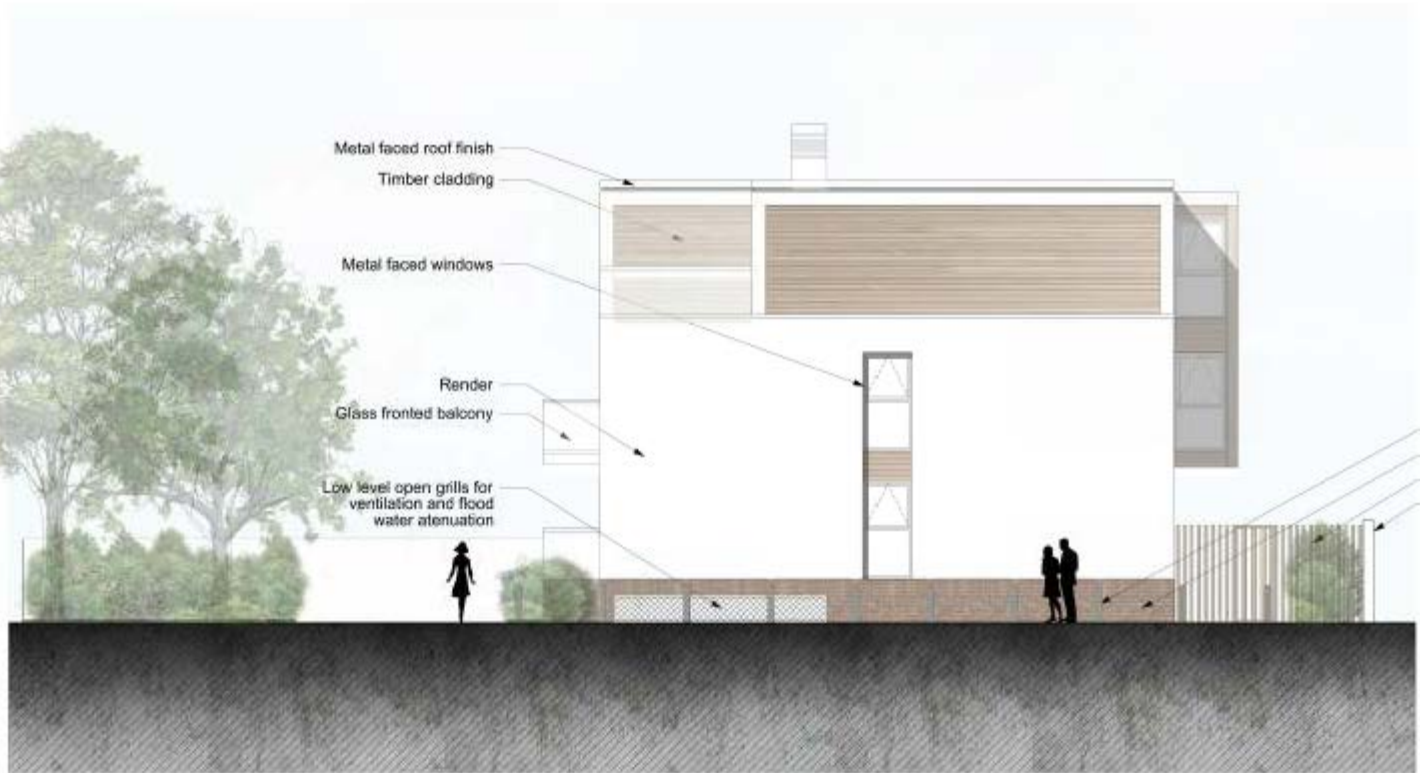

Proposed South Elevation

35

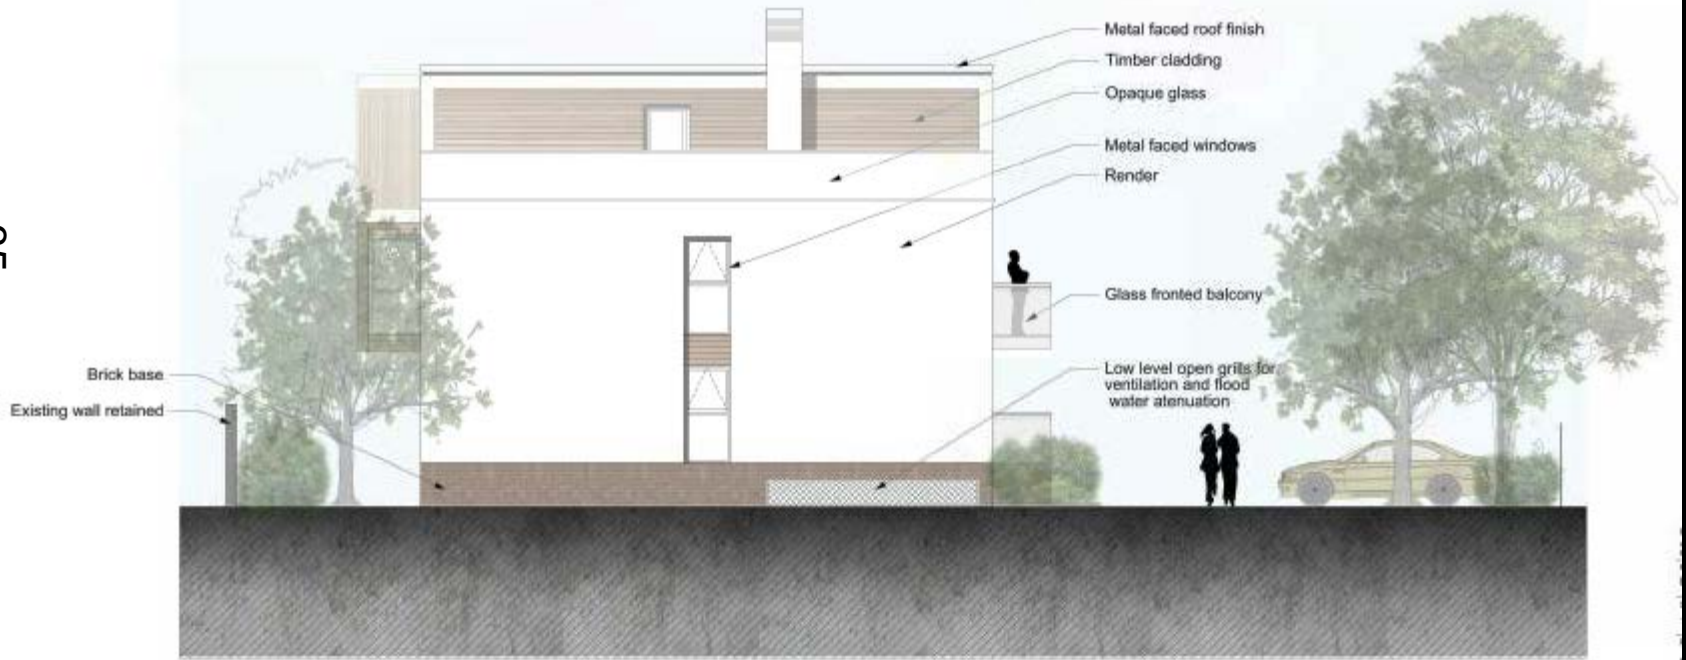

Proposed East Elevation



Proposed West Elevation



Site Photos



Site Photos



Site Photos

