


Proposed Elevations: South (Savile Rd) and East (Mansfield Rd)

Revision	Change
A	<ul style="list-style-type: none"> - Tower height reduced to 21.8m. - Tower windows updated to align with new internal layout. - Bridge link between NWH and tower widened. - NWH roof increased.

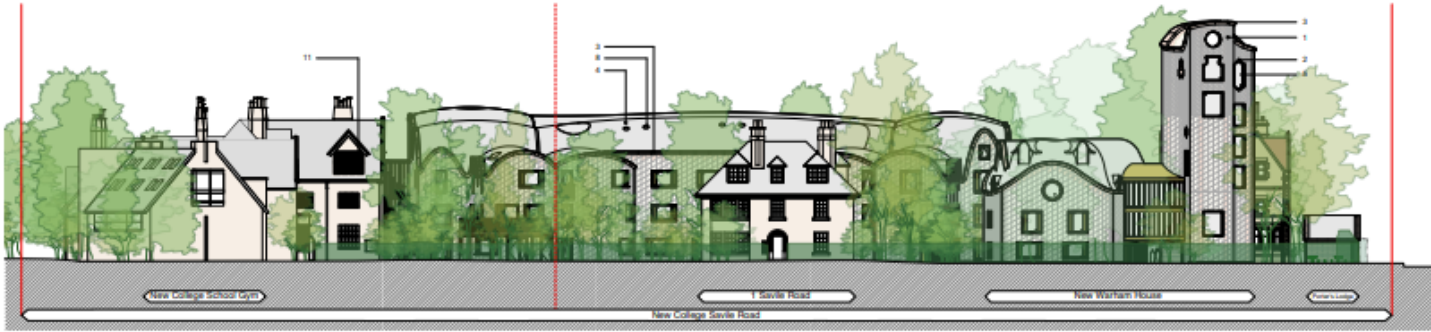

Elevation 09



Elevation 10

KEY PLAN



NOTES
- Do not scale from this drawing.

- Site Boundary
- - - - - School Boundary

- MATERIALS
1. Stone cladding
 2. Stone base / surround
 3. Stone parapet / cornice
 4. Ceramic roof tiles
 5. Metal window frames
 6. Perforated metal vent panel
 7. Metal rainwater downpipe
 8. Metal framed roof light
 9. Metal railing
 10. Metal canopy
 11. Clay tile clad, gable dormer, to match existing on east elevation

A	03/05/18	Planning
1	15/12/17	Planning
REV DATE		FOR



David Kohn Architects
Bedford House
 125-133 Camden High Street
 London NW1 7JR
 +44(0)20 7424 8596
 info@davidkohn.co.uk
 www.davidkohn.co.uk

PROJECT
New Campus Savile Road

RIBA Stage 3

PROJECT ADDRESS
Savile Road
Oxford OX1 3JA

CLIENT
Austin Newport Group

DRAWING TITLE
Proposed Site Elevations - 01 & 02


DRAWING NUMBER
201_ZZ_PL15_01

REVISION	DATE	ISSUE	DRAWN BY	SCALE	CHECKED BY
A	03/05/18	Planning	DN	1:200 @ A1 1:400 @ A3	HC / RTU



Proposed Elevations: North and West

Revision	Change
B	- Tower height reduced to 21.0m. - Tower windows updated to align with new internal layout. - Bridge link between 10091 and tower widened. - NWH roof increased in height.

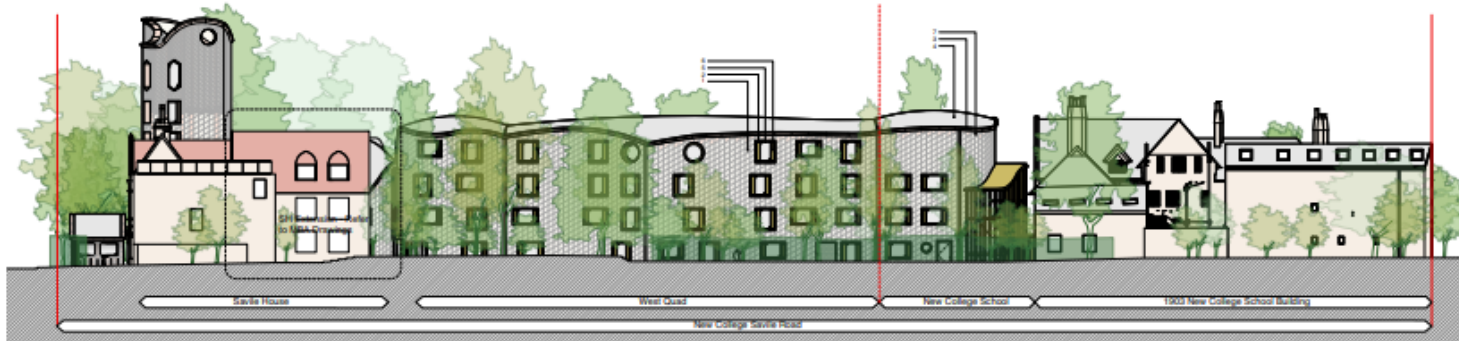

Elevation 03



NOTES
- Do not scale from this drawing.

— Site Boundary
- - - - - School Boundary

- MATERIALS**
1. Stone cladding
 2. Stone base / surround
 3. Stone parapet / cornice
 4. Ceramic roof tiles
 5. Metal window frames
 6. Perforated metal vent panel
 7. Metal canopy downpipe
 8. Metal framed roof light
 9. Metal cladding
 10. Metal canopy
 11. Clay tile clad, gable dormer, to match existing on east elevation

B	03/05/18	Planning
A	02/03/18	Planning
1	15/12/17	Planning
REV	DATE	FOR

09



Elevation 04



David Kohn Architects
Bedford House
125-133 Comden High Street
London NW1 7JR
+44(0)20 7424 8598
info@davidkohn.co.uk
www.davidkohn.co.uk

PROJECT
New Campus Savile Road

RIBA Stage 3

PROJECT ADDRESS
Savile Road
Oxford OX1 3JA

CLIENT
Austin Newport Group

DRAWING TITLE
Proposed Site Elevations - 03 & 04

DRAWING NUMBER
201_ZZ_PL15_02


REVISION	DATE
B	03/05/18

ISSUE	DRAWN BY
Planning	DN

SCALE	CHECKED BY
1:200 @ A1	HC / RTs
1:400 @ A3	



Existing elevation of Savile House north elevation to Mansfield College.

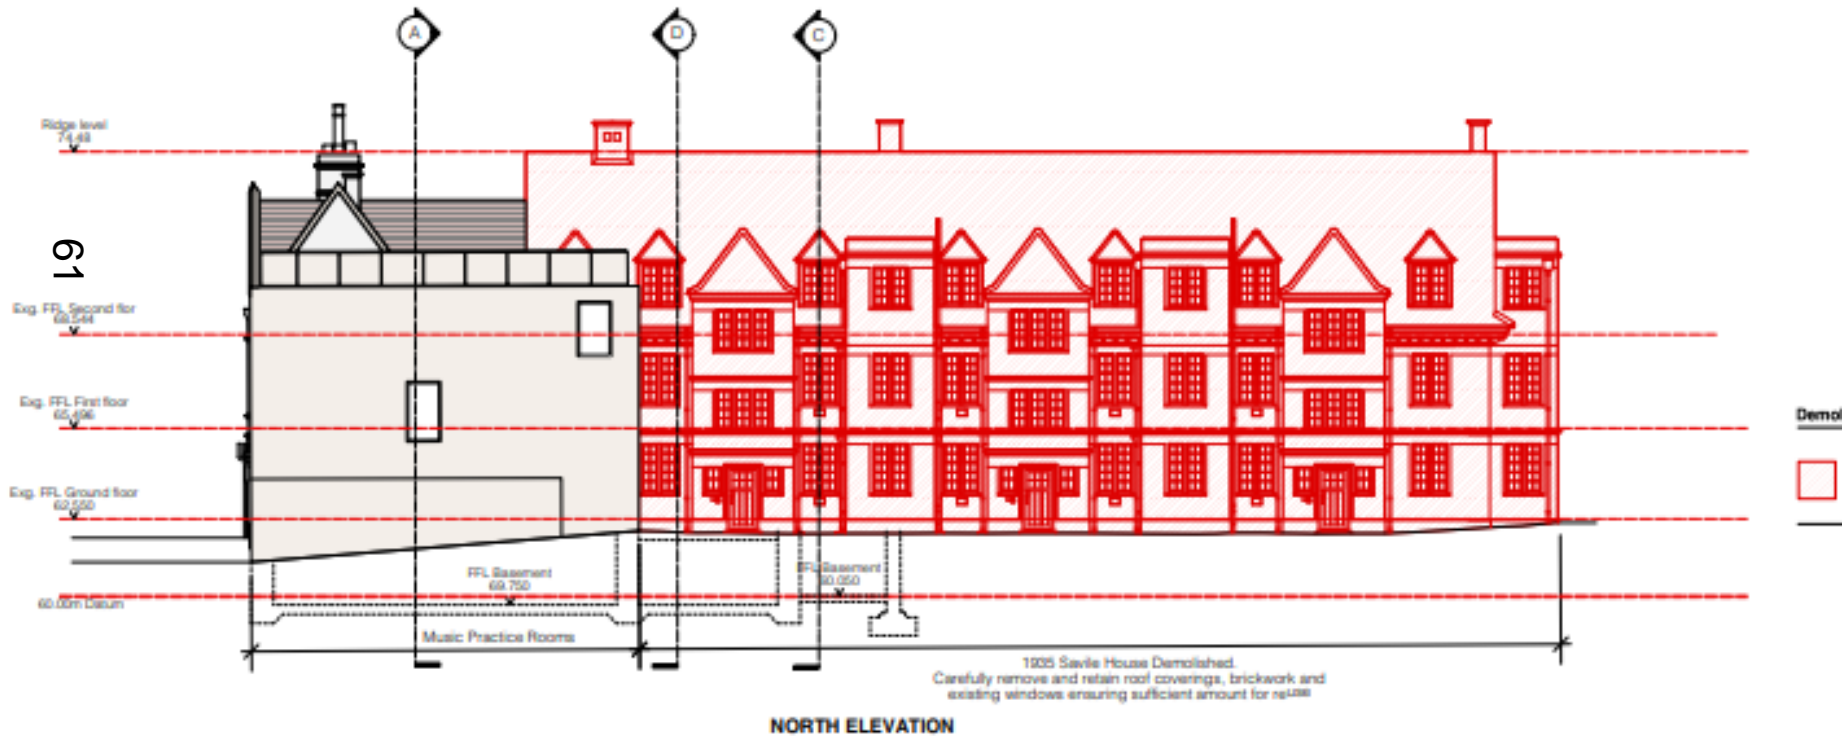

View from Mansfield College of existing Savile House and School Building



Proposed elevation to Mansfield College



Existing elevation to Mansfield showing Savile House and School building



Proposed elevation to Mansfield



65

This page is intentionally left blank