


West Area Planning Committee Presentation


39

18/00933/VAR – Variation of condition 2 (Approved Plans) and Condition 3 (Materials) - of planning permission 15/02352/FUL (Erection of 3 x 6 bedrooms dwellinghouses (Use Class C3).

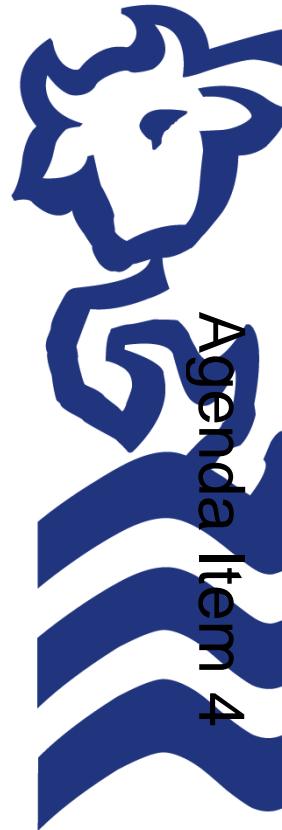

Site location plan


40

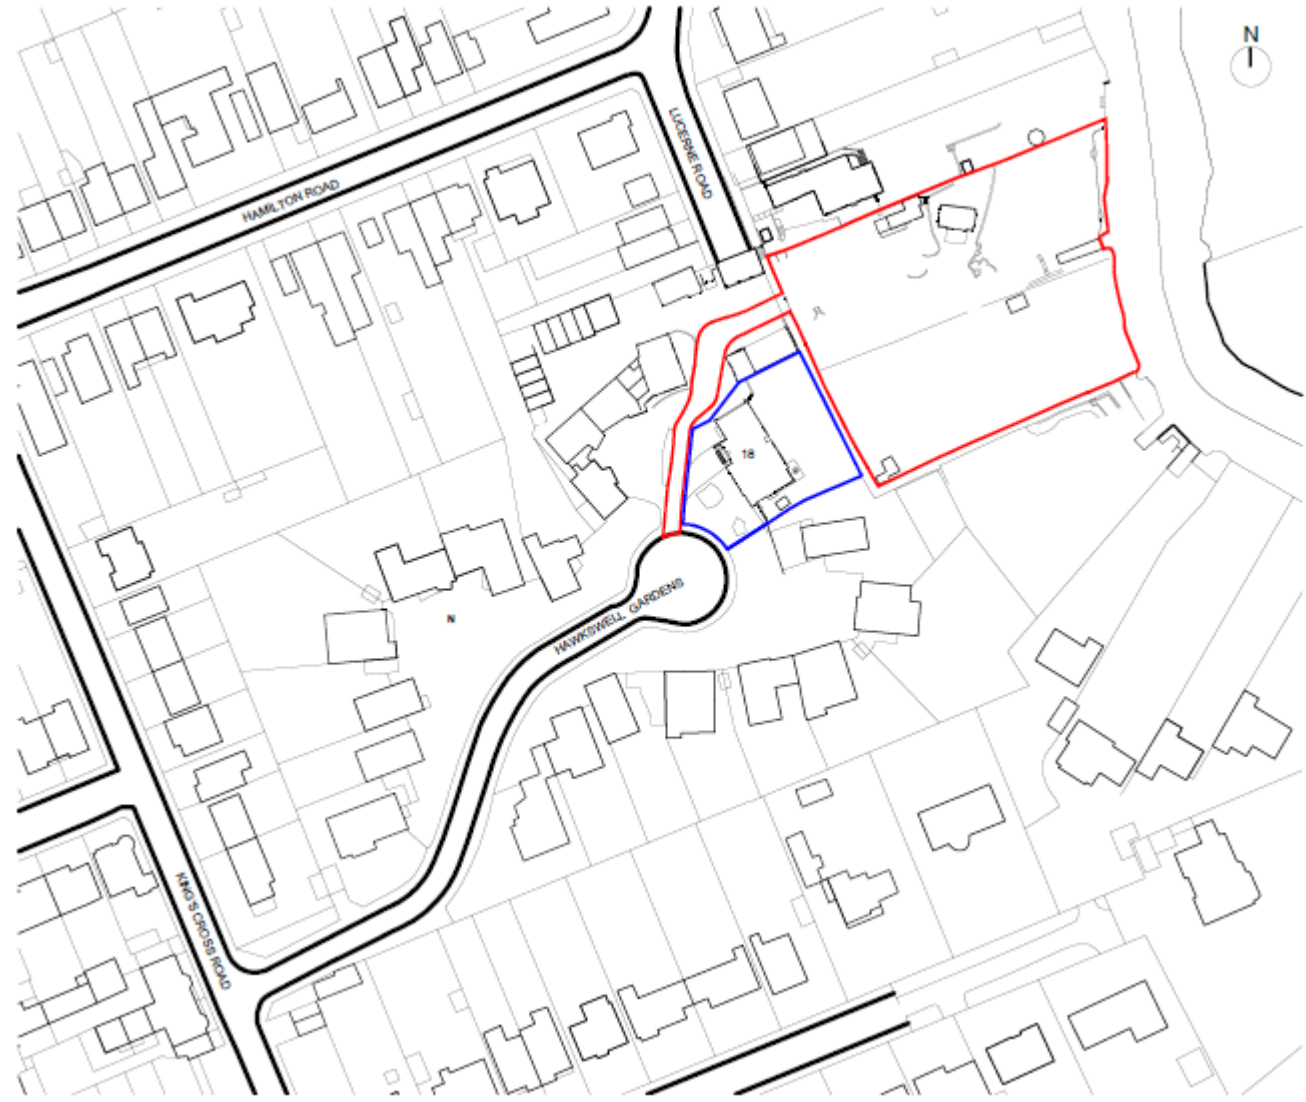

www.oxford.gov.uk



Approved Site Plan - 15/02352/FUL

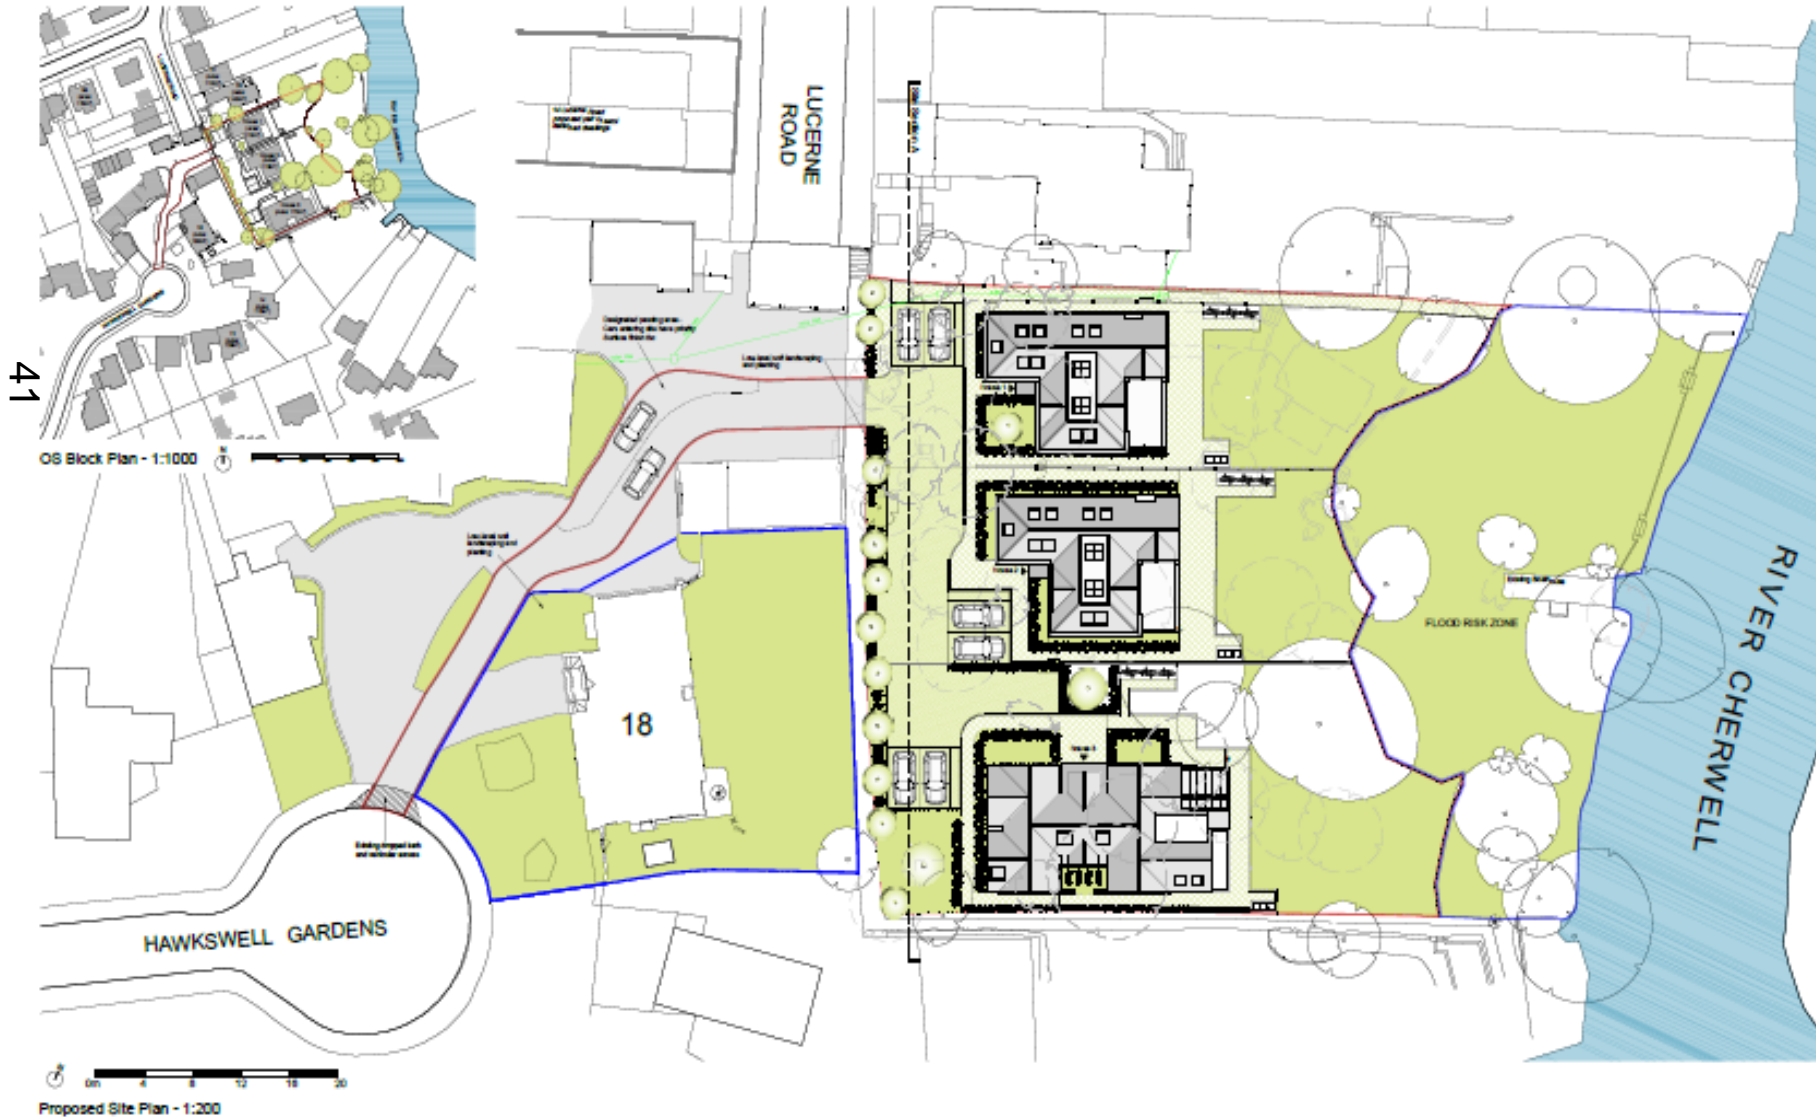

41

OS Block Plan - 1:1000

Proposed Site Plan - 1:200

Approved Plans - 15/02352/FUL – Houses 1 and 2

oxford.gov.uk




West Elevation (Front of House)



South Elevation



East Elevation (Rear of House)

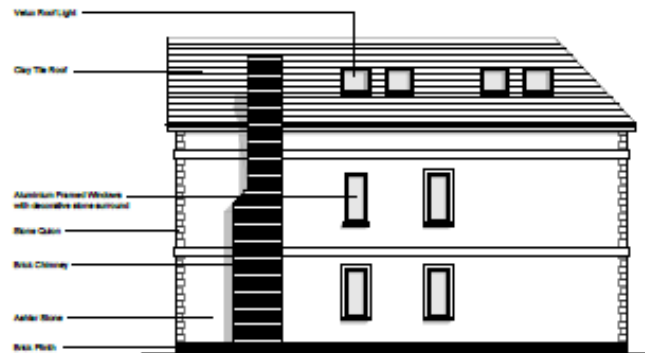

North Elevation

42



Approved Plans - 15/02352/FUL – House 3

ord.gov.uk



OXFORD
CITY
COUNCIL



North Elevation (Front of House)



West Elevation



South Elevation (Rear of House)



East Elevation

43



Proposed Elevations – Variation – Houses 1 and 2

oxford.gov.uk




West Elevation (Front of House)



South Elevation



East Elevation (Rear of House)

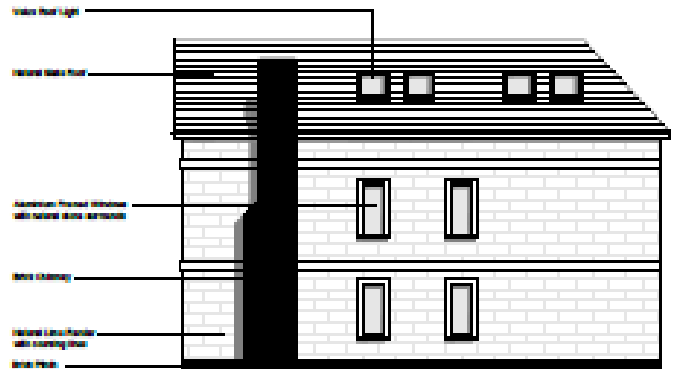

North Elevation



Proposed Elevations – Variation – House 3

v.oxford.gov.uk



North Elevation (Front of House)



West Elevation



South Elevation (Rear of House)



East Elevation



Site Photos



46

www.oxford.gov.uk



Site Photos



47

www.oxford.gov.uk



Site Photos



48

www.oxford.gov.uk



**OXFORD
CITY
COUNCIL**

