



Based upon the Ordnance Survey map with sanction of the controller of H.M.S.O. Licence No. LA100019348

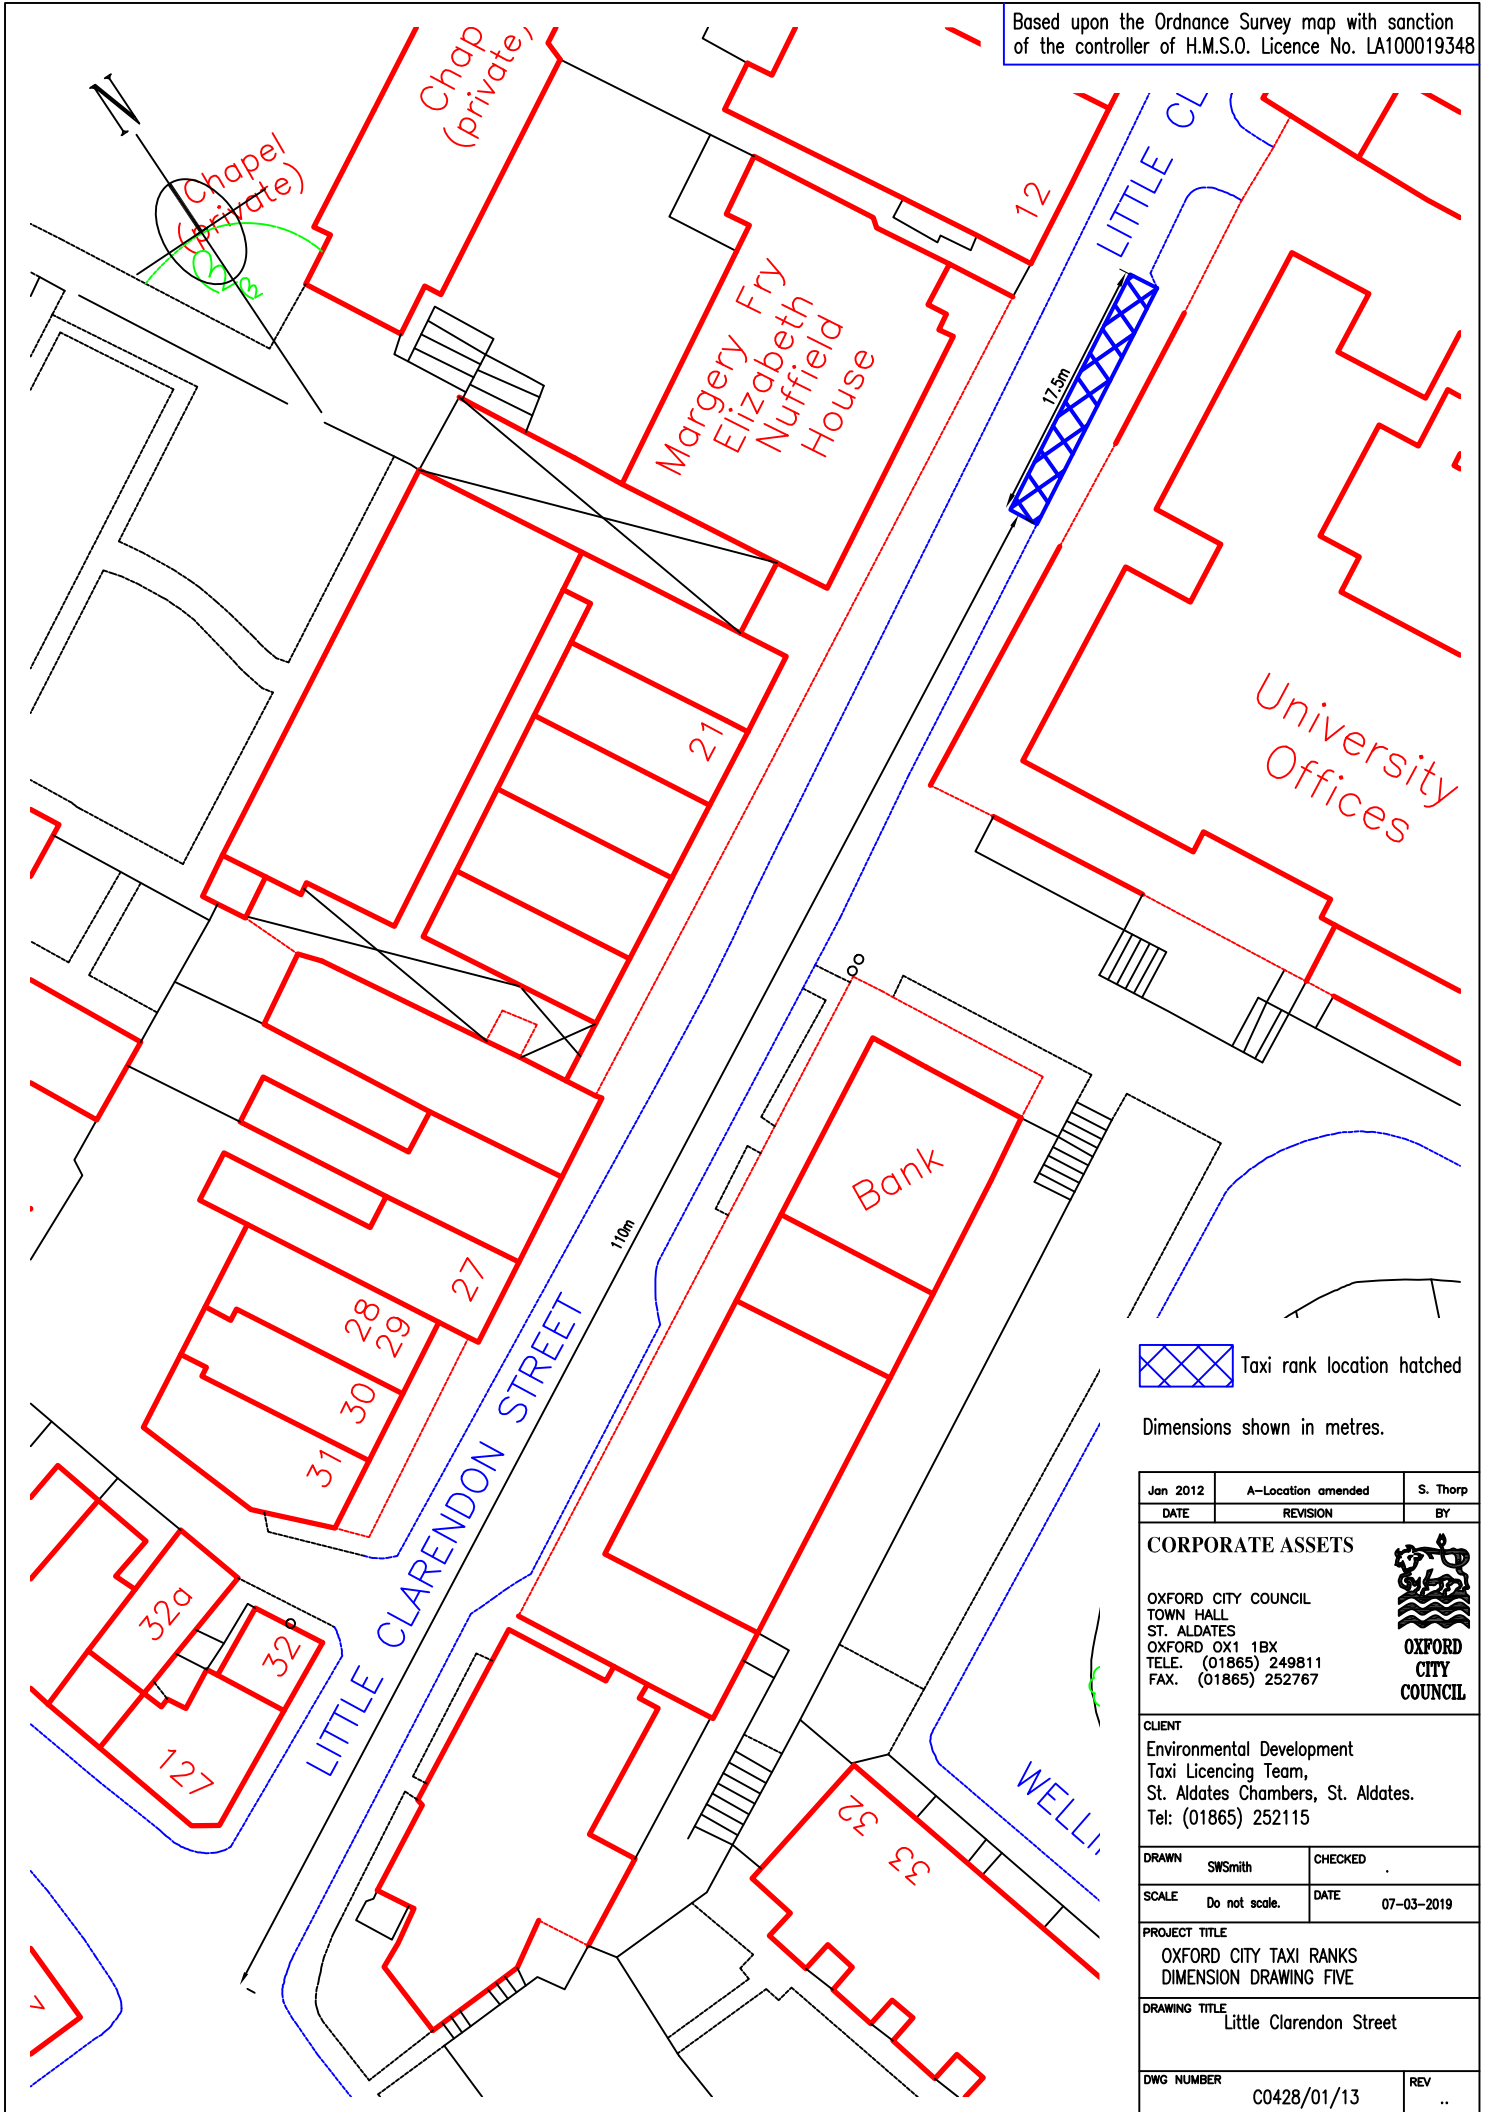

 Taxi rank location hatched

Dimensions shown in metres.

Jan 2012	A-Location amended	S. Thorp
DATE	REVISION	BY
CORPORATE ASSETS		
OXFORD CITY COUNCIL TOWN HALL ST. ALDATES OXFORD OX1 1BX TELE. (01865) 249811 FAX. (01865) 252767		 OXFORD CITY COUNCIL
CLIENT Environmental Development Taxi Licencing Team, St. Aldates Chambers, St. Aldates. Tel: (01865) 252115		
DRAWN	SWSmith	CHECKED
SCALE	Do not scale.	DATE 07-03-2019
PROJECT TITLE OXFORD CITY TAXI RANKS DIMENSION DRAWING FIVE		
DRAWING TITLE Little Clarendon Street		
DWG NUMBER	C0428/01/13	REV ..