


Appendix 1

19/01373/FUL – Former Royal Mail Sorting Office

Proposed block plan

23

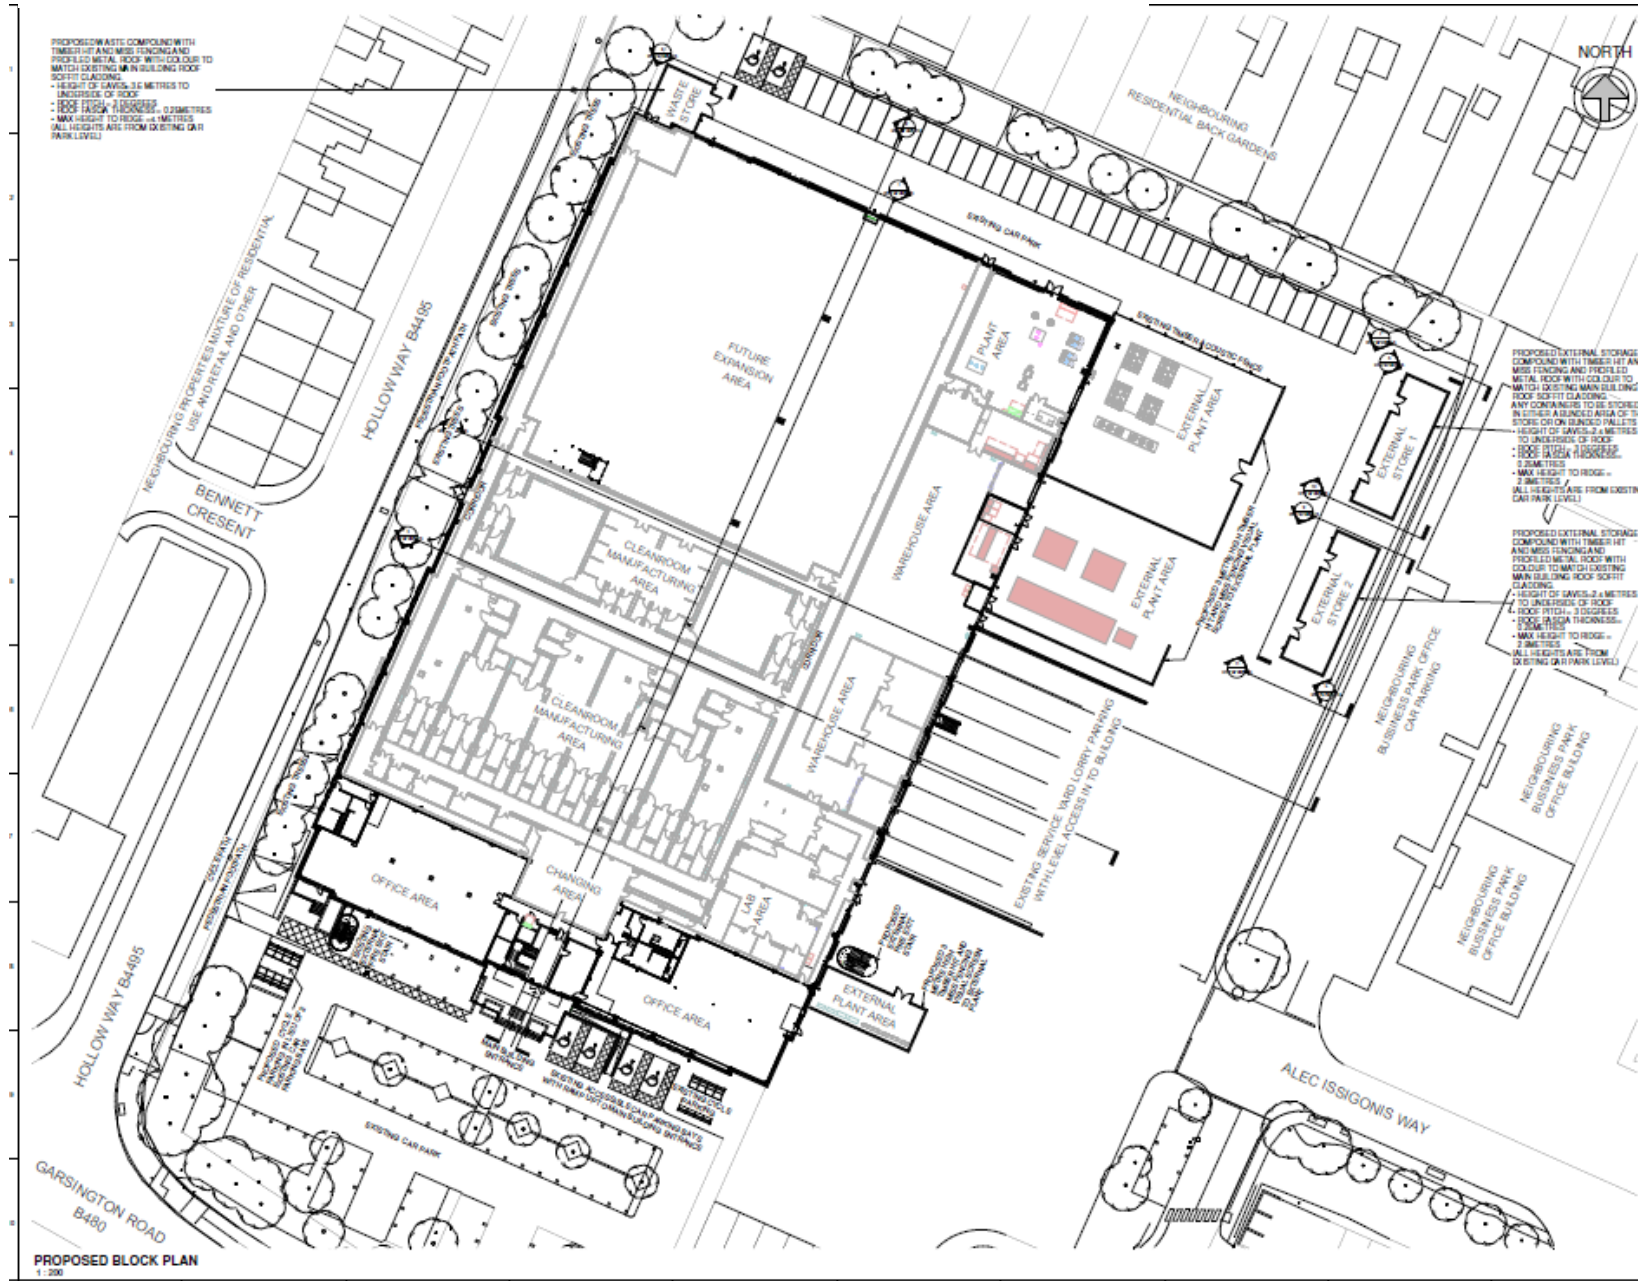

This page is intentionally left blank