






- NOTES:
1. Post foundations to be 600(d) x 600(w) x 700mm(l)
 2. Refer to OCC standard details HSD1200-010 for foundation concrete specification
 3. Taxi waiting Area 
 4. Bus Stop 
 5. Loading Area 
 6. Street Trader 
 7. Disabled 

SAFETY, HEALTH AND ENVIRONMENTAL INFORMATION

IN ADDITION TO THE HAZARDS/RISKS NORMALLY ASSOCIATED WITH THE TYPES OF WORK DETAILED ON THIS DRAWING, NOTE THE FOLLOWING SIGNIFICANT RESIDUAL RISKS

CONSTRUCTION

Underground utilities & cellars and MoPs straying into the works
MAINTENANCE/CLEANING
Underground utilities & cellars and MoPs straying into the works
USE
None
DECOMMISSIONING/DEMOLITION
Underground utilities & cellars and MoPs straying into the works

© Crown Copyright and Database rights 100023343 2017


Rev.	Date	Purpose of revision	Drawn	Checked	Approved
1	14.03.19	Revisions to TRD's consultation	GG	APW	APW

Owen Jenkins
 Director for Infrastructure Delivery
 Communities
OXFORDSHIRE COUNTY COUNCIL
 Oxfordshire County Council
 County Hall
 New Road
 Oxford
 OX1 1ND
 Tel: 0845 310 1111

Project title
Connections To Oxford Station

Drawing title
**High Street Oxford
 Traffic Regulation Order
 Amendments
 Consultation**

Drawing Status Consultation			
Scale @ A1 1:250	Drawn by GG	Checked by APW	Approved by APW
	Date drawn 14.03.19	Date checked 14.03.19	Date approved 14.03.19

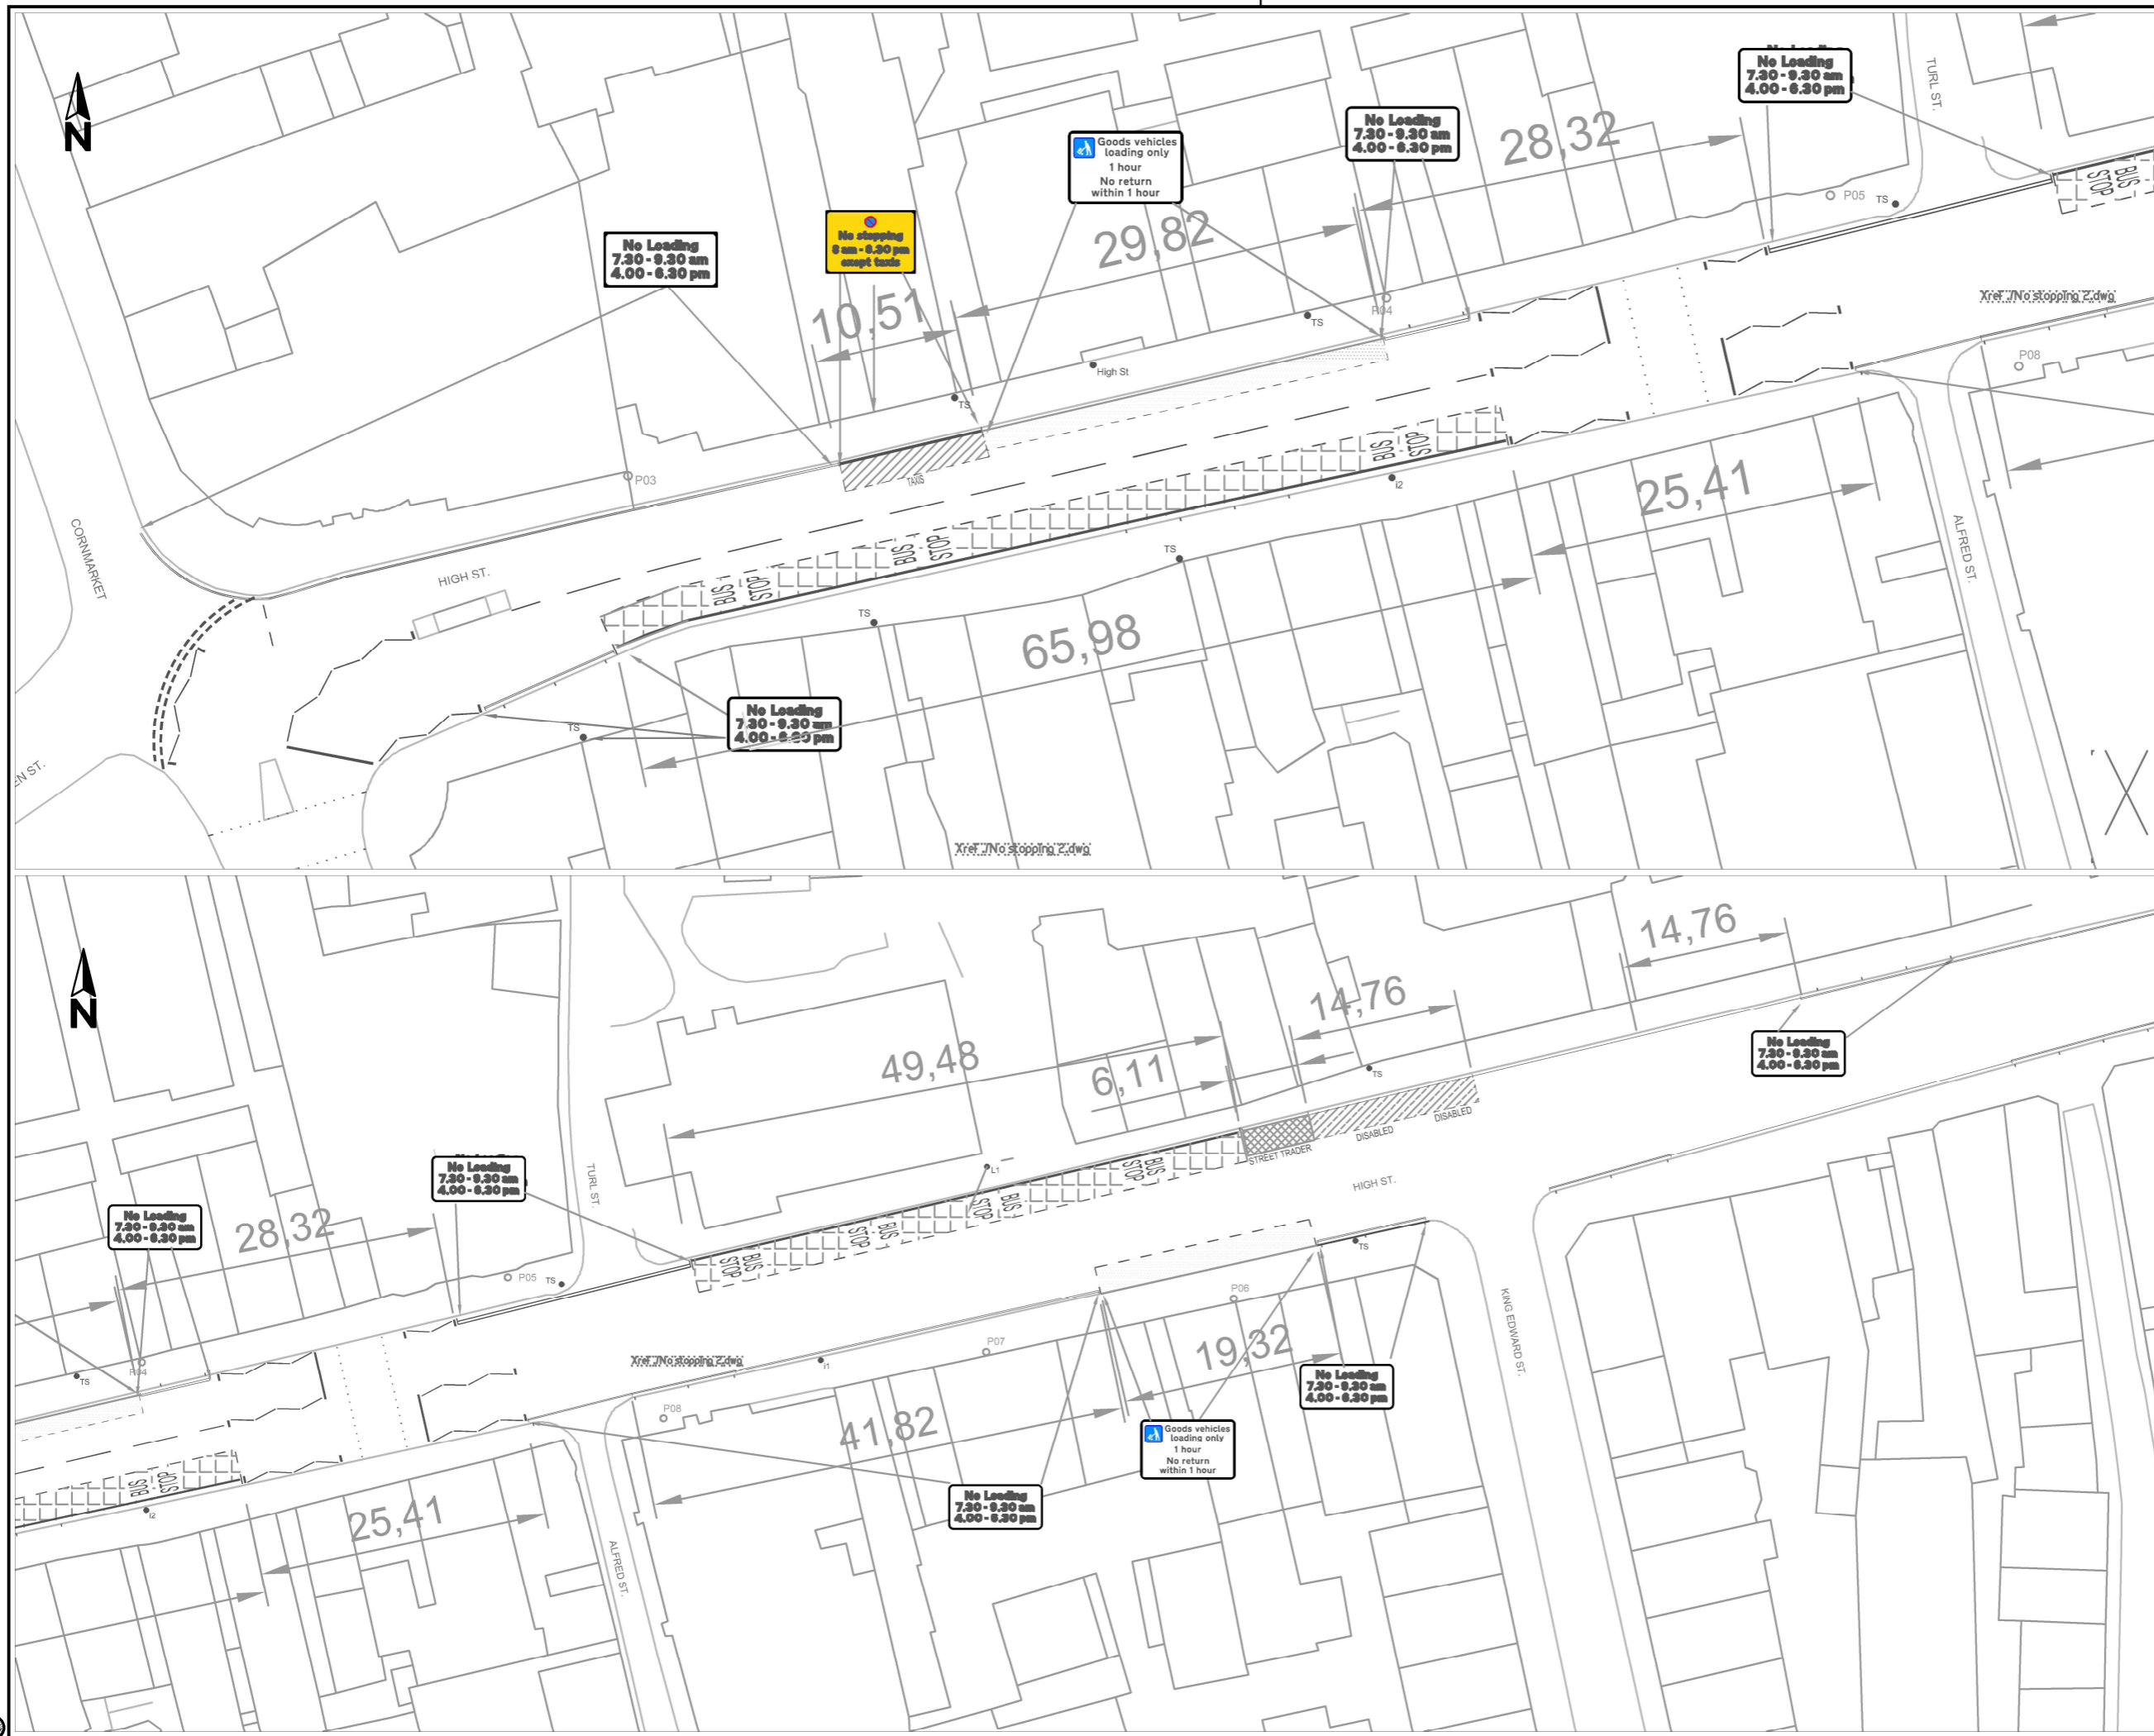

C:\Users\George.Gibb\Desktop\201320-HIGH-DET-1200-002_005A.dwg