


11/02386/VAR Former bus depot, 395 Cowley Road

Appendix 1

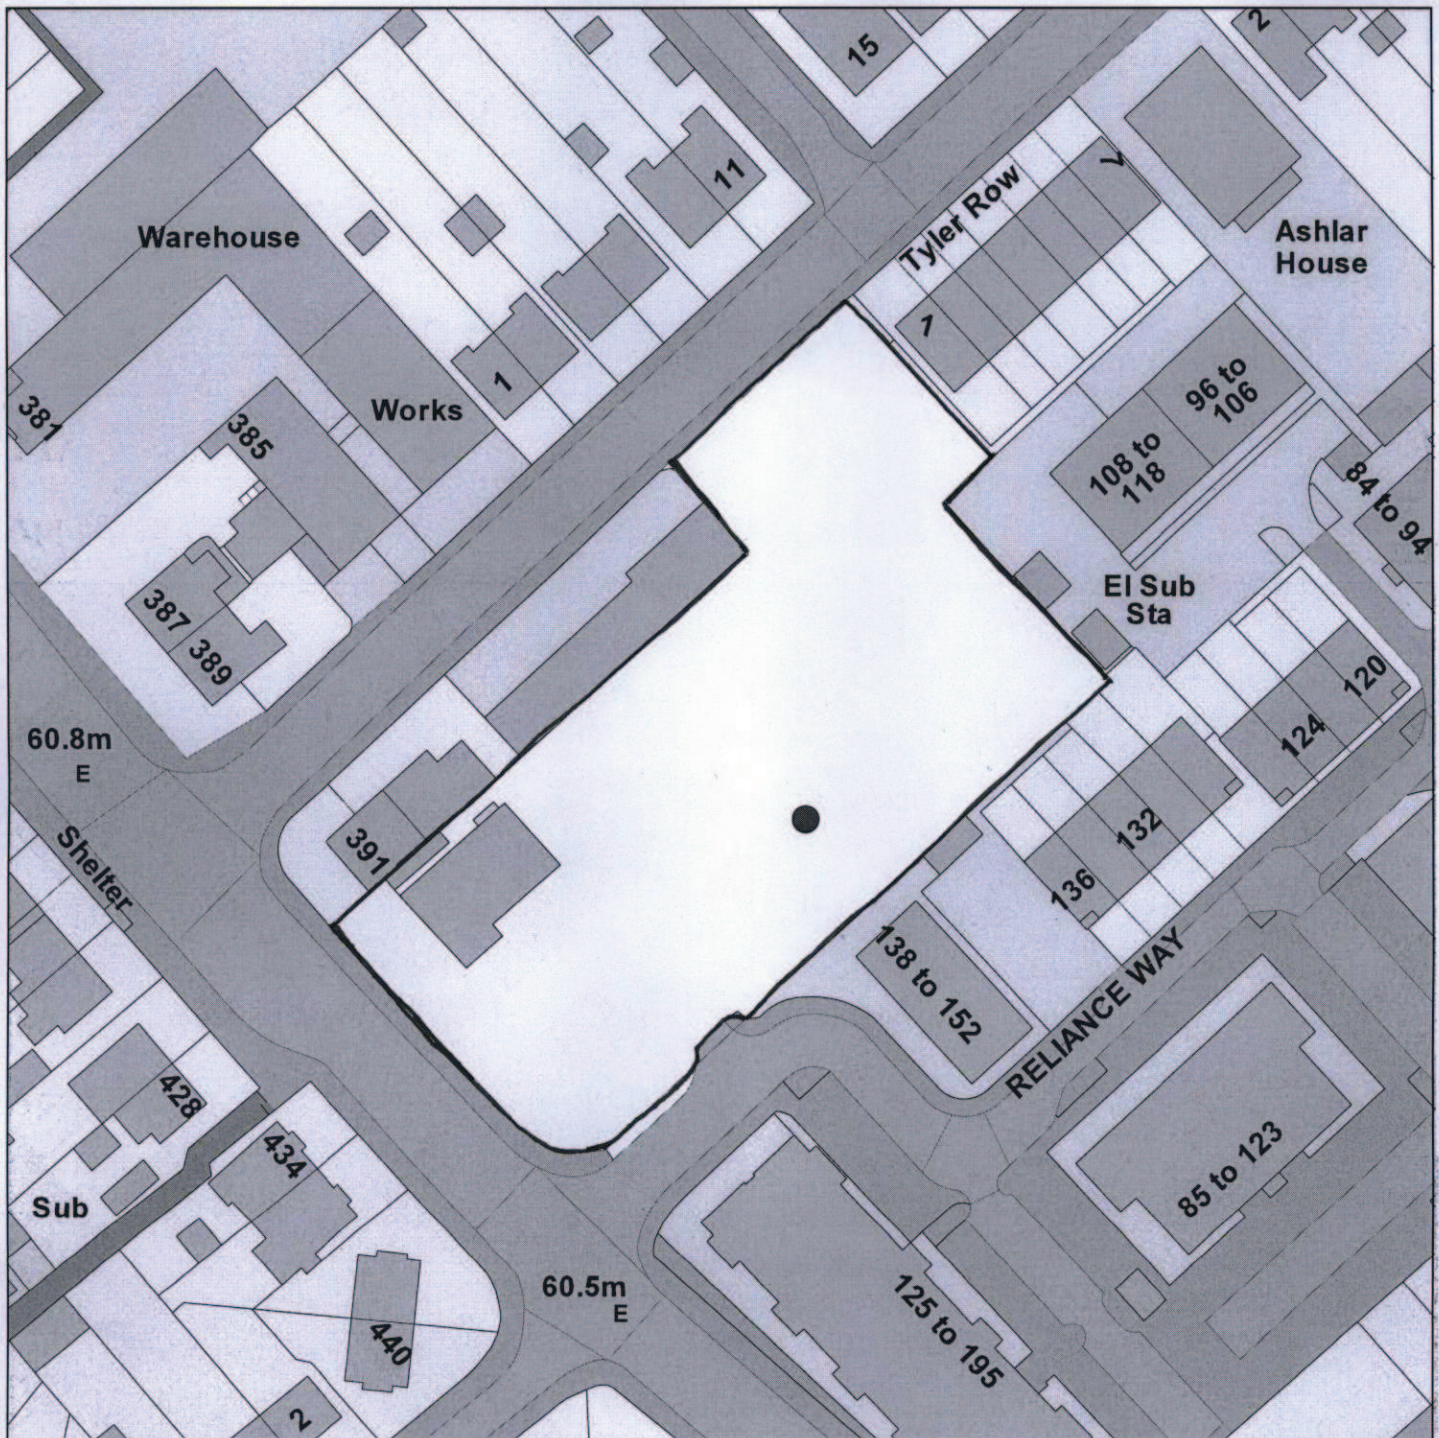

Scale : 1:881

Reproduced from the Ordnance Survey map with the permission of the Controller of Her Majesty's Stationery Office © Crown Copyright 2000.

Unauthorised reproduction infringes Crown Copyright and may lead to prosecution or civil proceedings.

Organisation	Not Set
Department	Not Set
Comments	Not Set
Date	24 October 2011
SLA Number	Not Set

This page is intentionally left blank