


KEY:



Denotes areas of highway to be stopped up

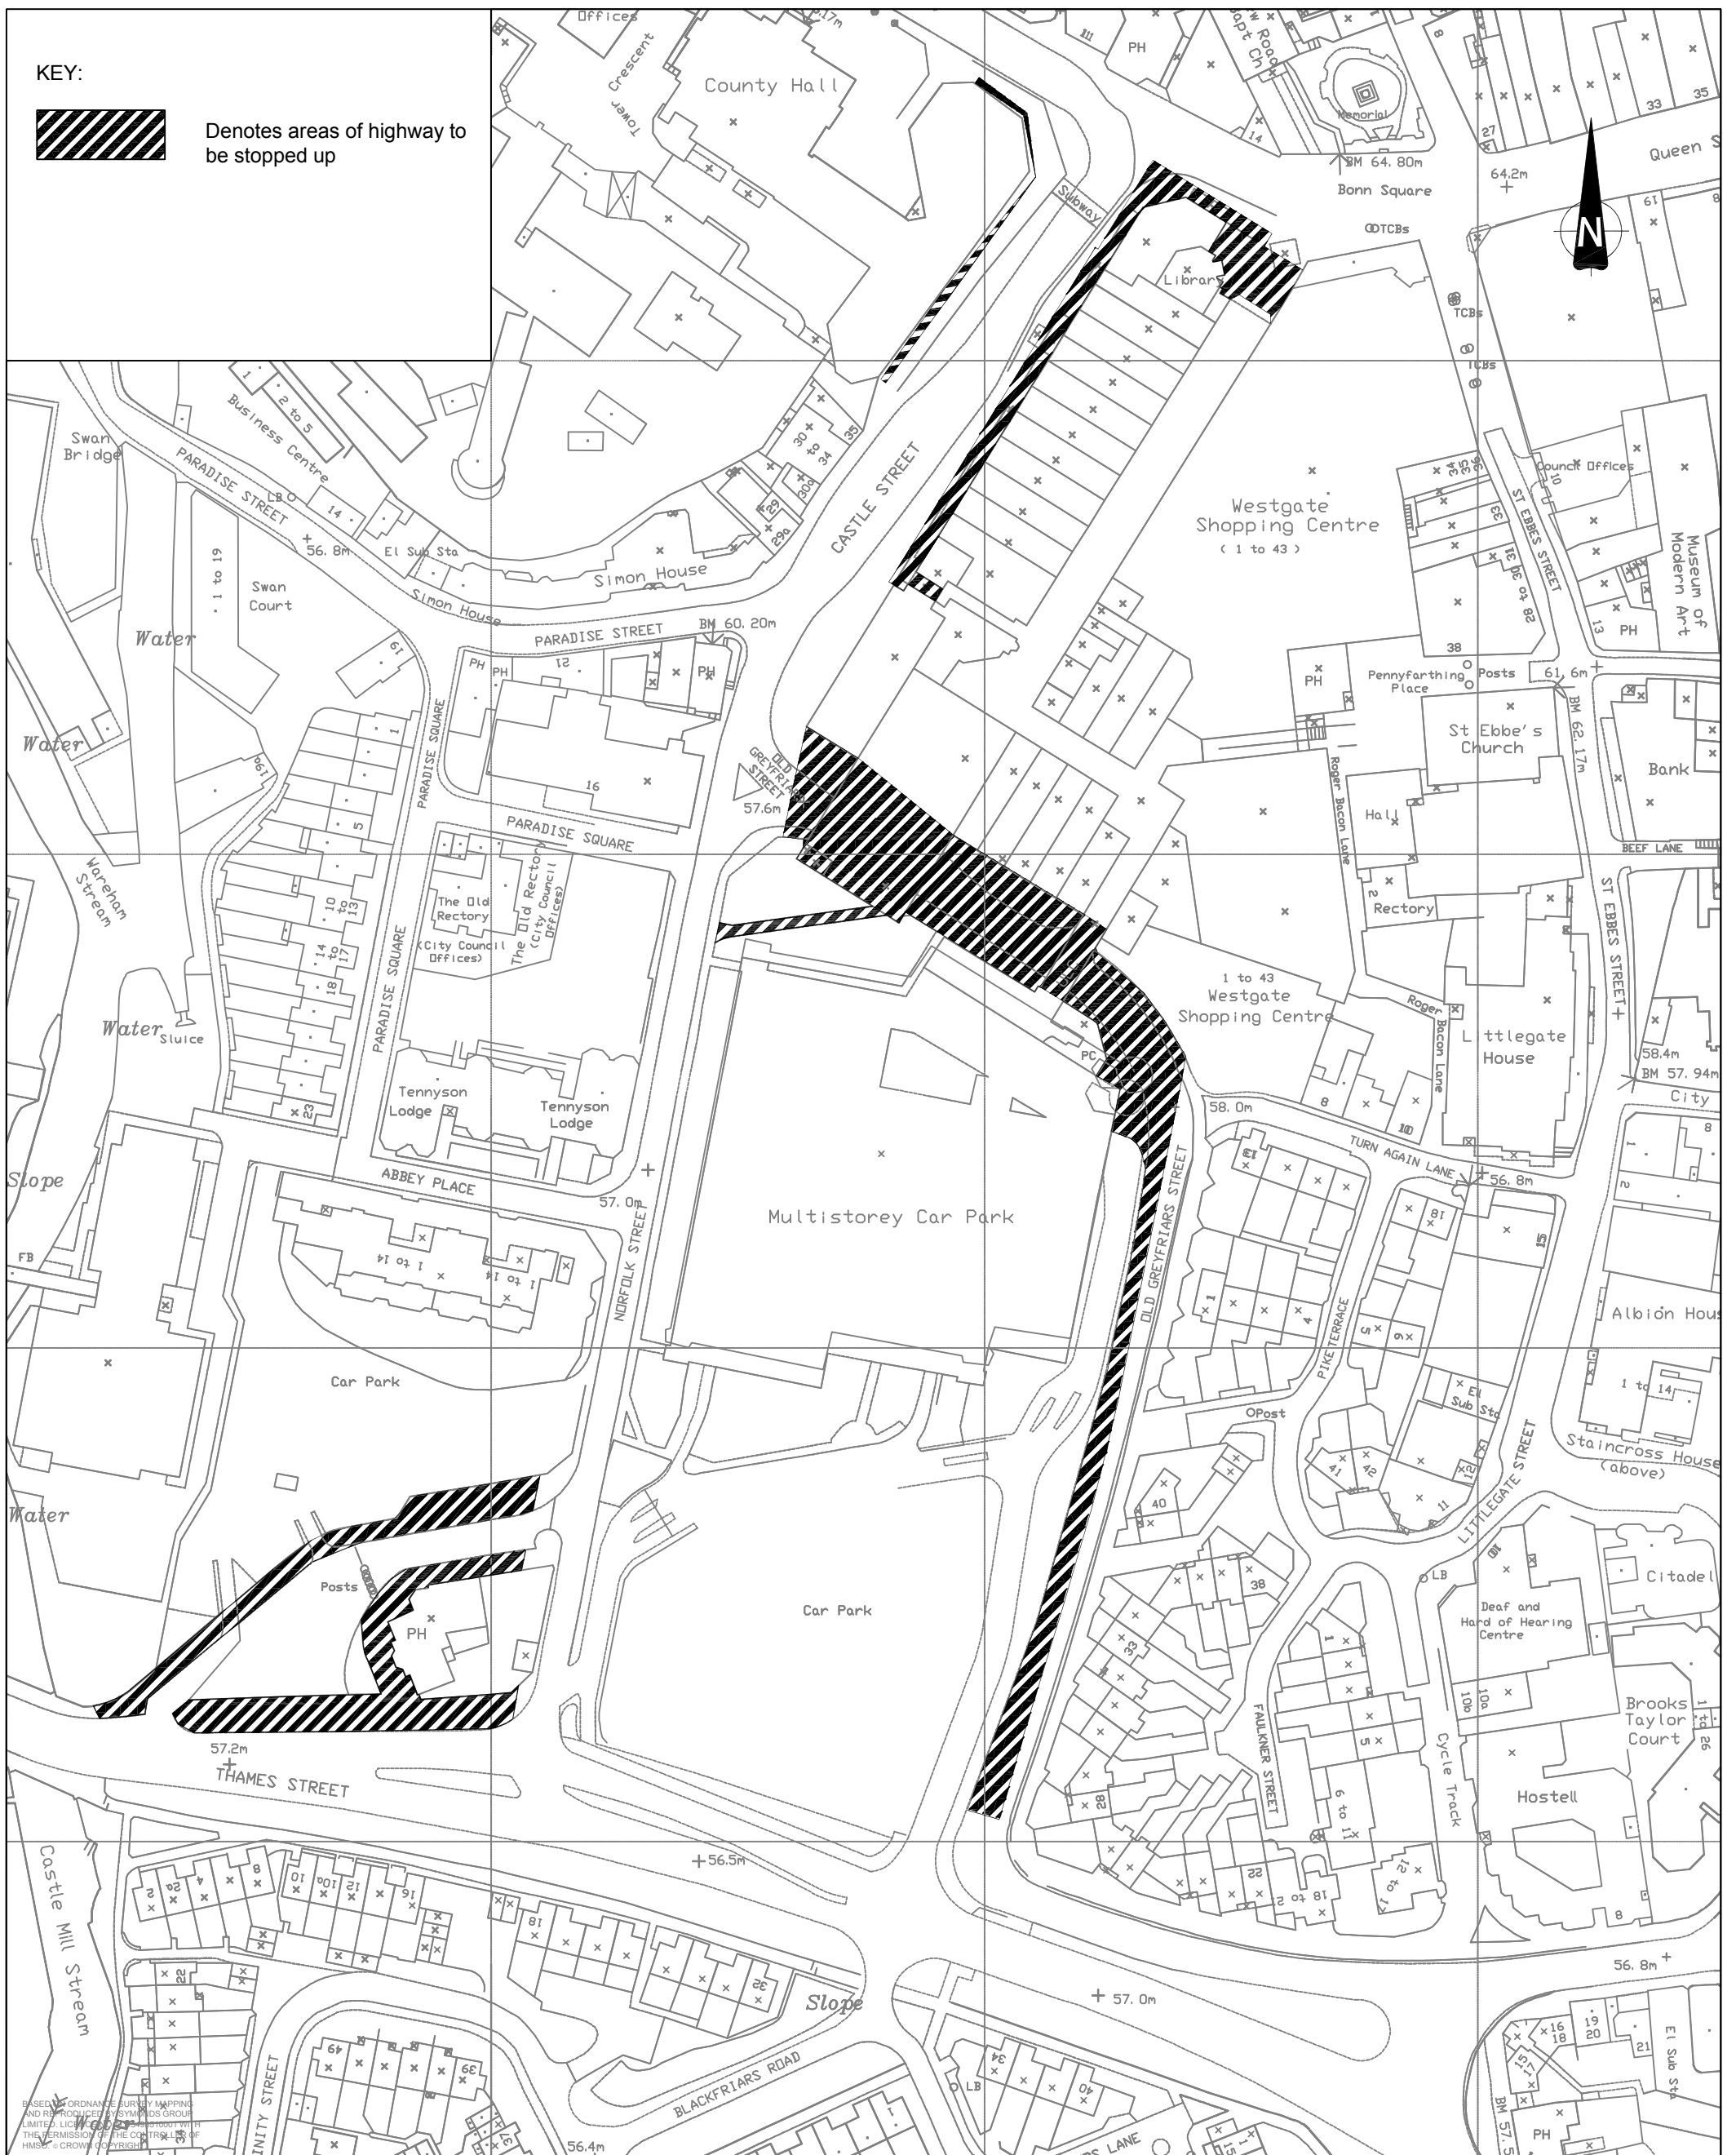

WESTGATE, OXFORD

Highways to be Stopped up under S247

CAPITA SYMONDS

24 Holborn, London, EC1N 2LX
Tel: 020 7870 9300 Fax: 020 7870 9399

PLAN 2

DRAWN BY APM	CHECKED BY	PASSED BY	DATE 31/5/06	SCALES @A3 1:1250 0 5 10 15 20m	ISSUING OFFICE LONDON	DRAWING NUMBER CS110/T/370	REV B
-----------------	------------	-----------	-----------------	---------------------------------------	--------------------------	-------------------------------	----------

Current revision: