



KEY:

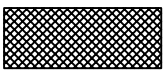

Denotes area from which vehicle rights will be removed.



Denotes area of existing footway to be made continuous with S249 area and subject to similar regulations.

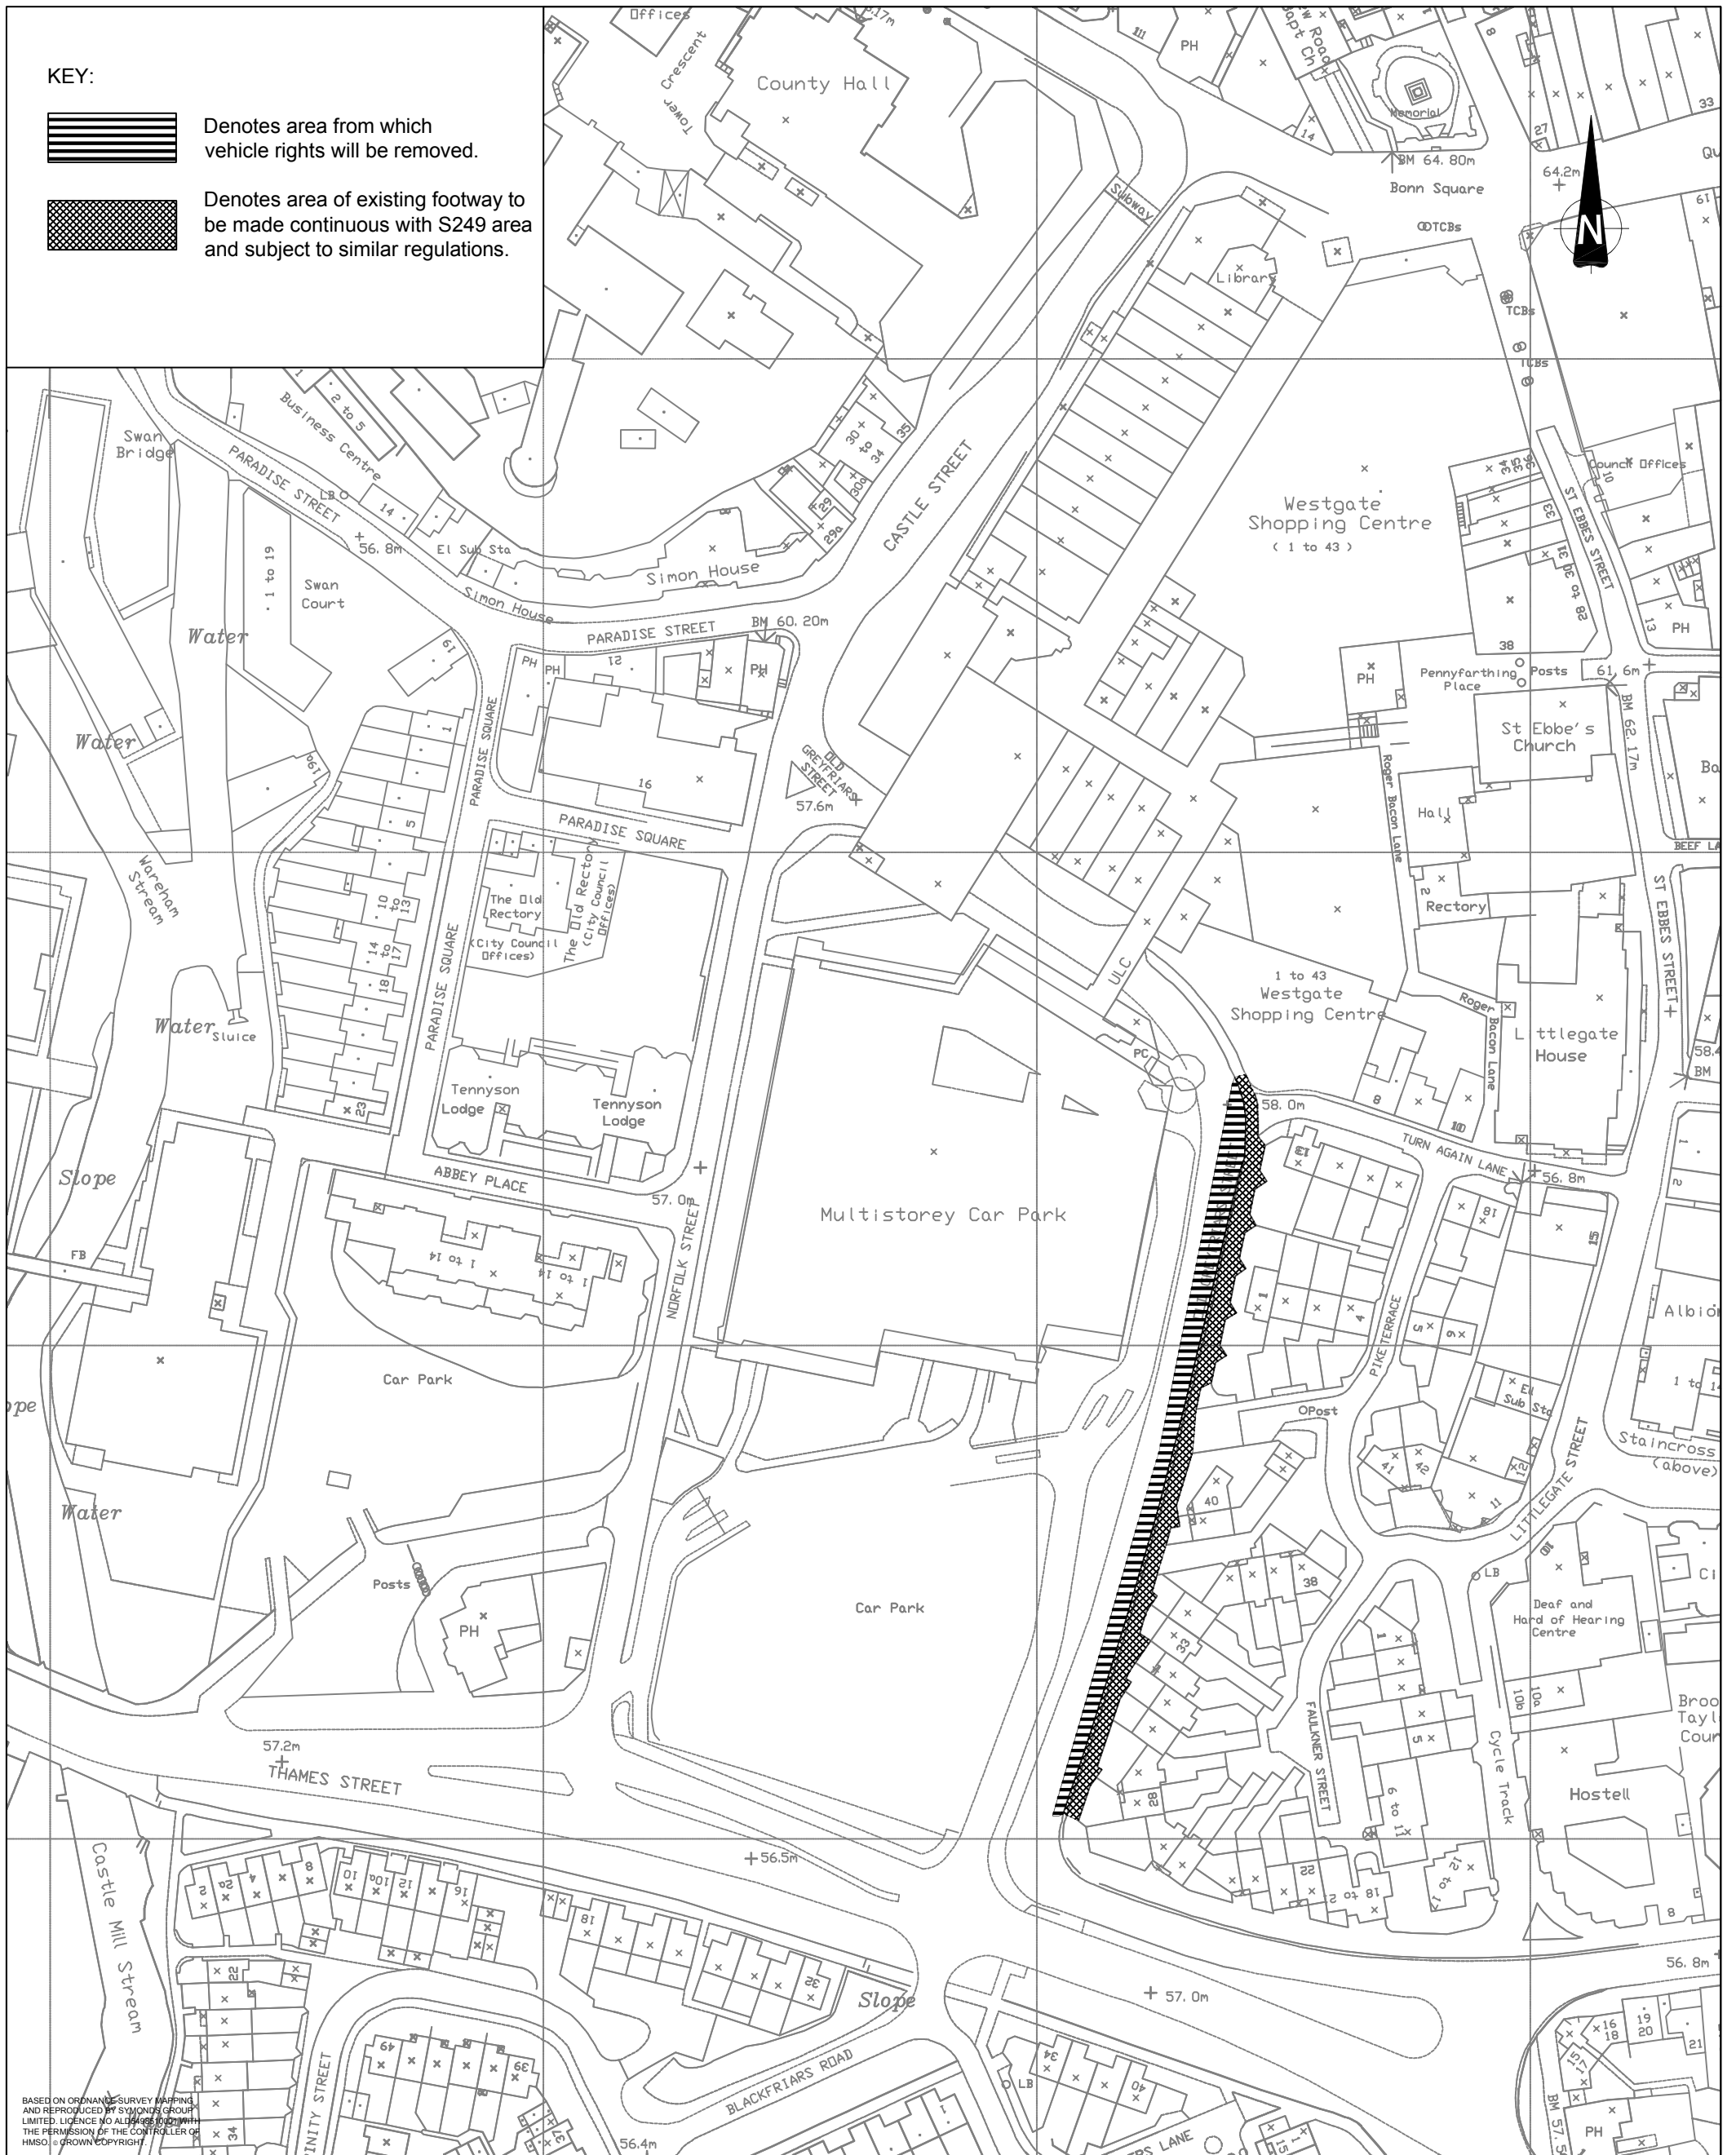

WESTGATE, OXFORD

Highway from which general vehicle rights will be removed under S249

CAPITA SYMONDS

24 Holborn, London, EC1N 2LX
Tel: 020 7870 9300 Fax: 020 7870 9399

PLAN 1

DRAWN BY GSF	CHECKED BY	PASSED BY	DATE 10/08/06	SCALES @A3 1:1250 0 5 10 15 20m	ISSUING OFFICE LONDON	DRAWING NUMBER CS110/T/372	REV C
-----------------	------------	-----------	------------------	---------------------------------------	--------------------------	-------------------------------	----------

Current revision:

BASED ON ORDNANCE SURVEY MAPS AND REPRODUCED BY SYMONDS GROUP LIMITED. LICENCE NO. AL9888/000 WITH THE PERMISSION OF THE CONTROLLER OF HMSO. © CROWN COPYRIGHT