


PROPOSED DEVELOPMENT AT COURT PLACE FARM

- A FOOTBALL PITCH 110 X 75 M. PART COVERED BY DOME 90 X 50 M.
- B NETBALL CENTRE 6 COURTS 105.6 X 41.1 M.
- C CHANGING FACILITIES FOR FOOTBALL & NETBALL & TURNSTILES
- D DEMOLISH CHANGING ROOMS (USE NEW FACILITIES) & EXTEND CAR PARK.
- E EXISTING CAR PARK.
- F EXISTING GFCU CAR PARK & COACH PARK.
- G GRASS FOOTBALL PITCHES

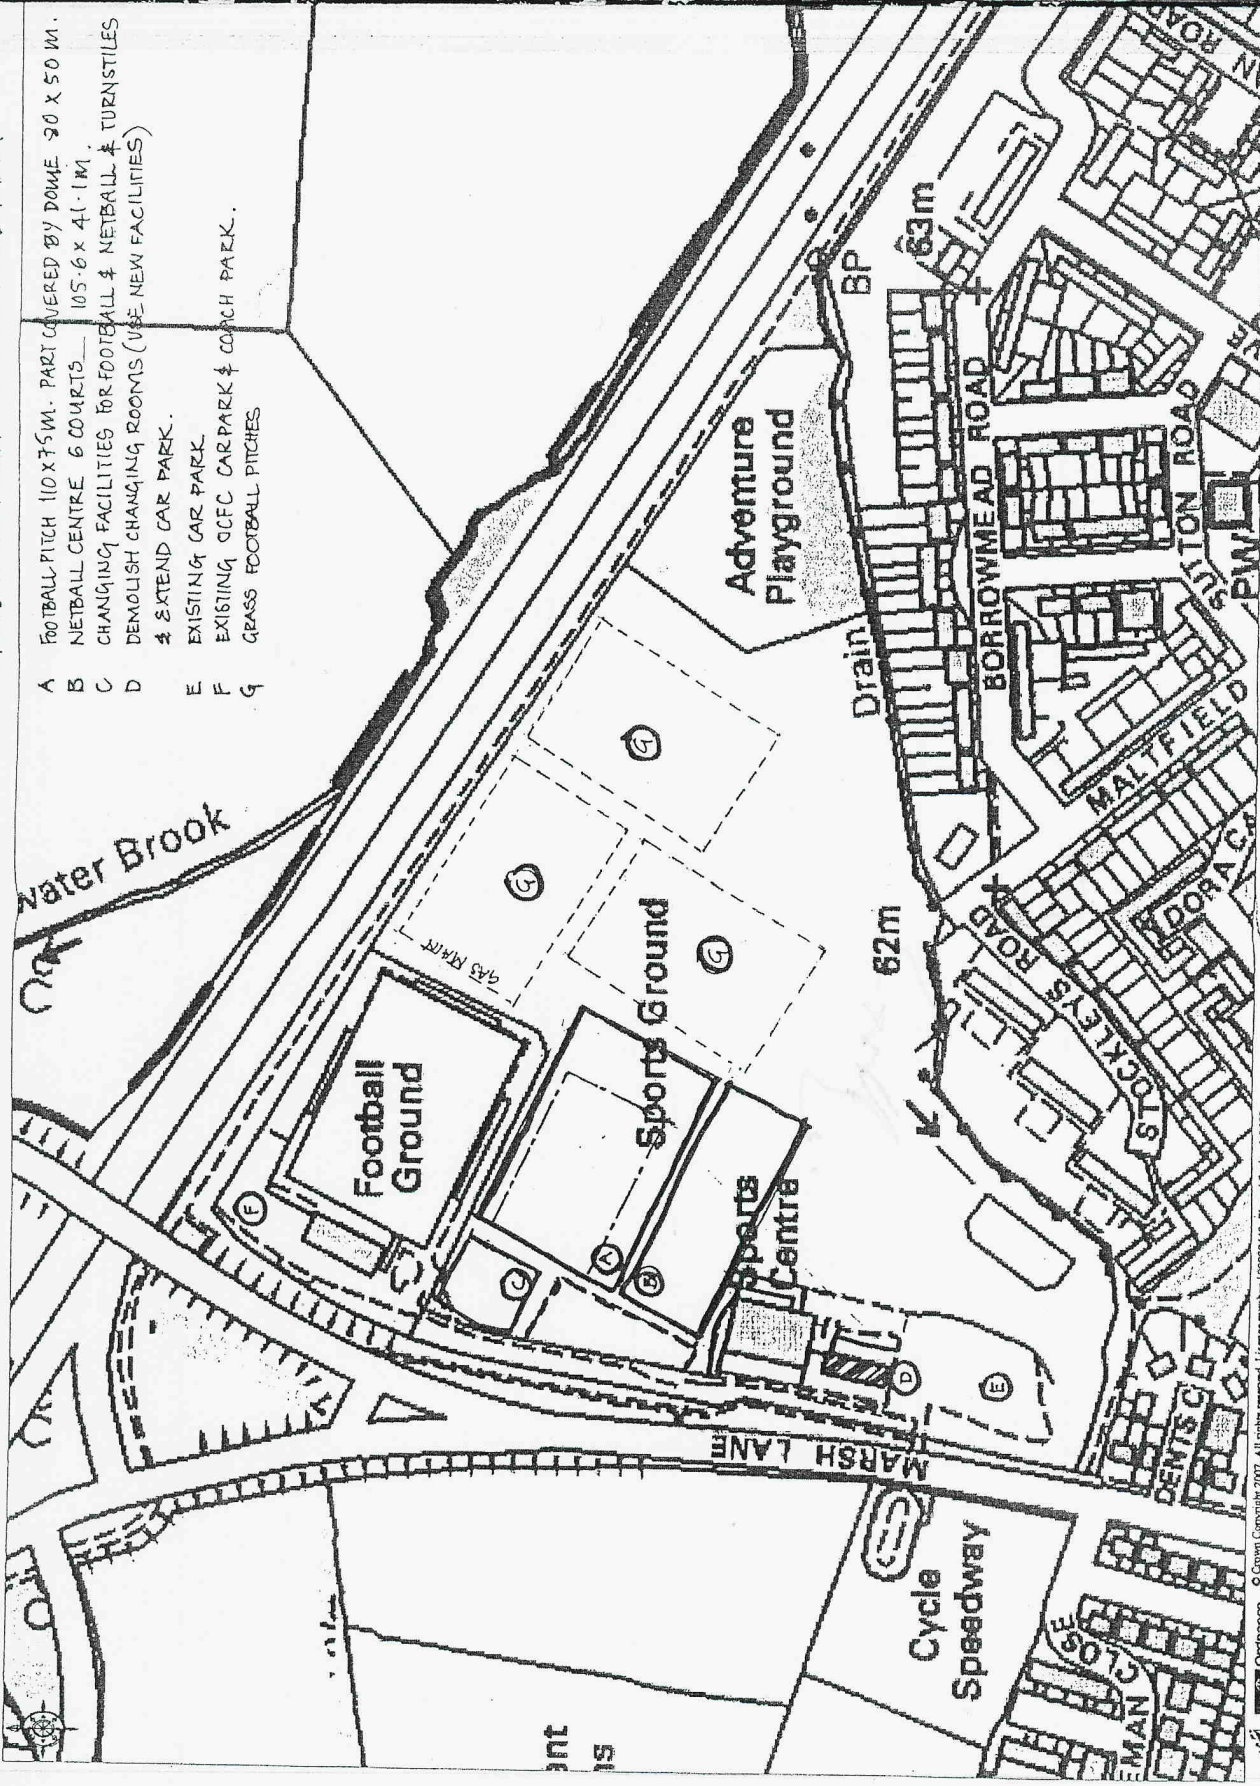

Ordnance Survey
 © Crown Copyright 2007. All rights reserved. Licence number 100020449. Planned Scale - 1:2500

This map was created with Promap