


12/00228/FUL

16 Bartholomew Road

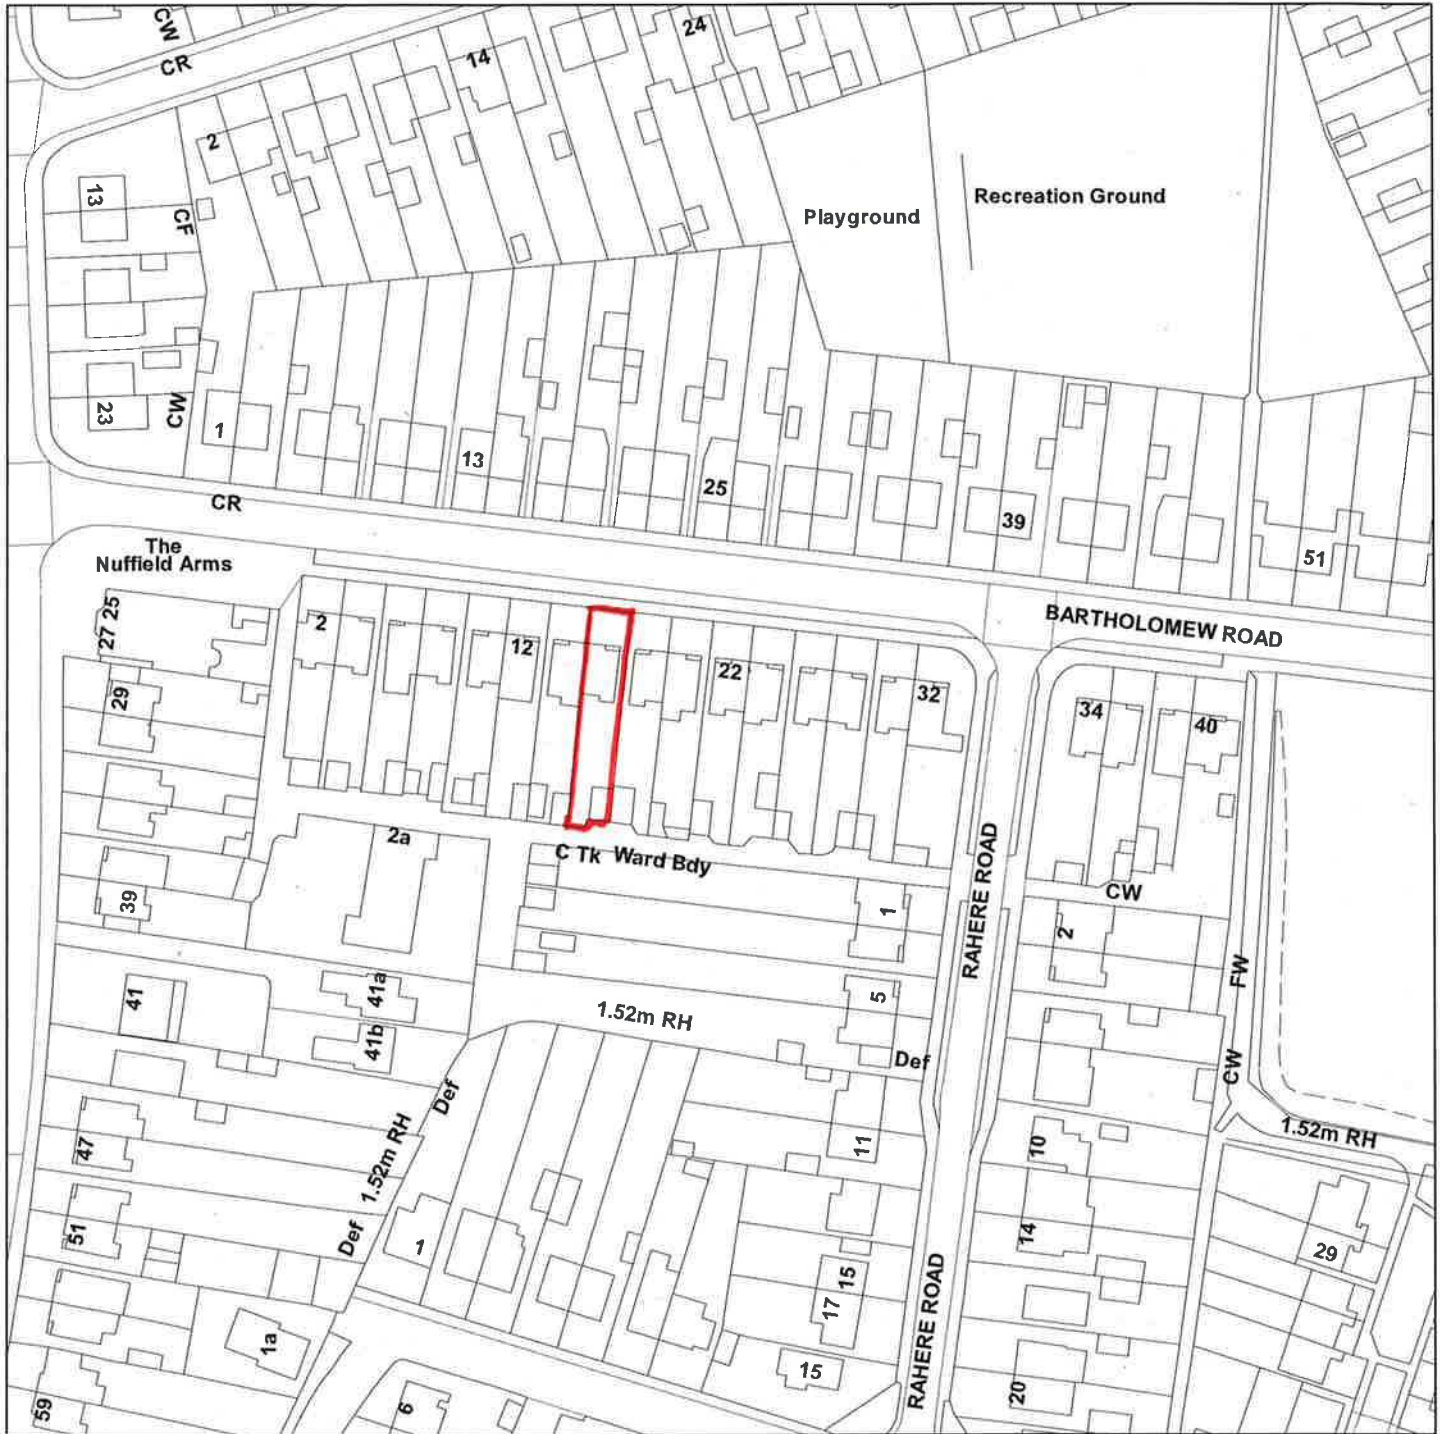

Scale : 1:1250



© Crown Copyright and database right 2011, Ordnance Survey 100019348.

Organisation	Oxford City Council
Department	Planning
Comments	
Date	18 May 2012
SLA Number	100019348

This page is intentionally left blank