



# Appendix 1

## 28 Quarry High Street, Headington Quarry, Oxford

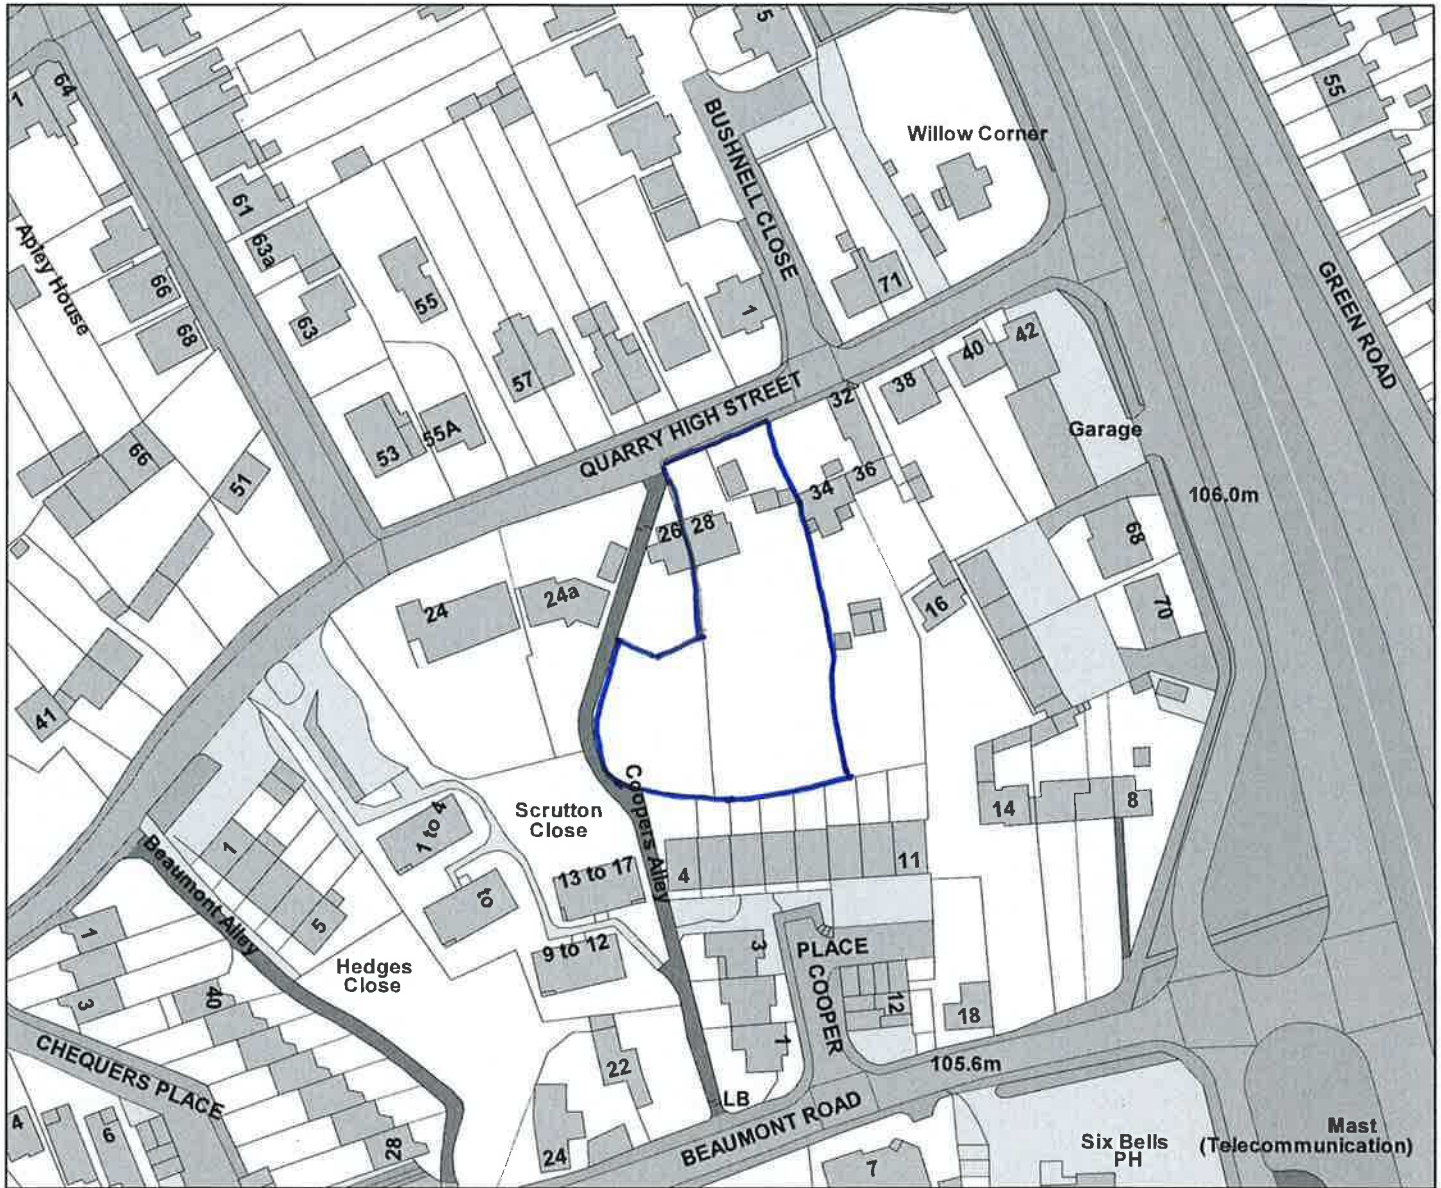

### Legend

 

© Crown Copyright and database right 2011. Ordnance Survey 100019348.

Scale: 1:1250

Organisation	Not Set
Department	Not Set
Comments	
Date	01 August 2012
SLA Number	Not Set

This page is intentionally left blank