


Appendix 1

139 Banbury Road (12/01997/FUL & 12/01999/CAC)

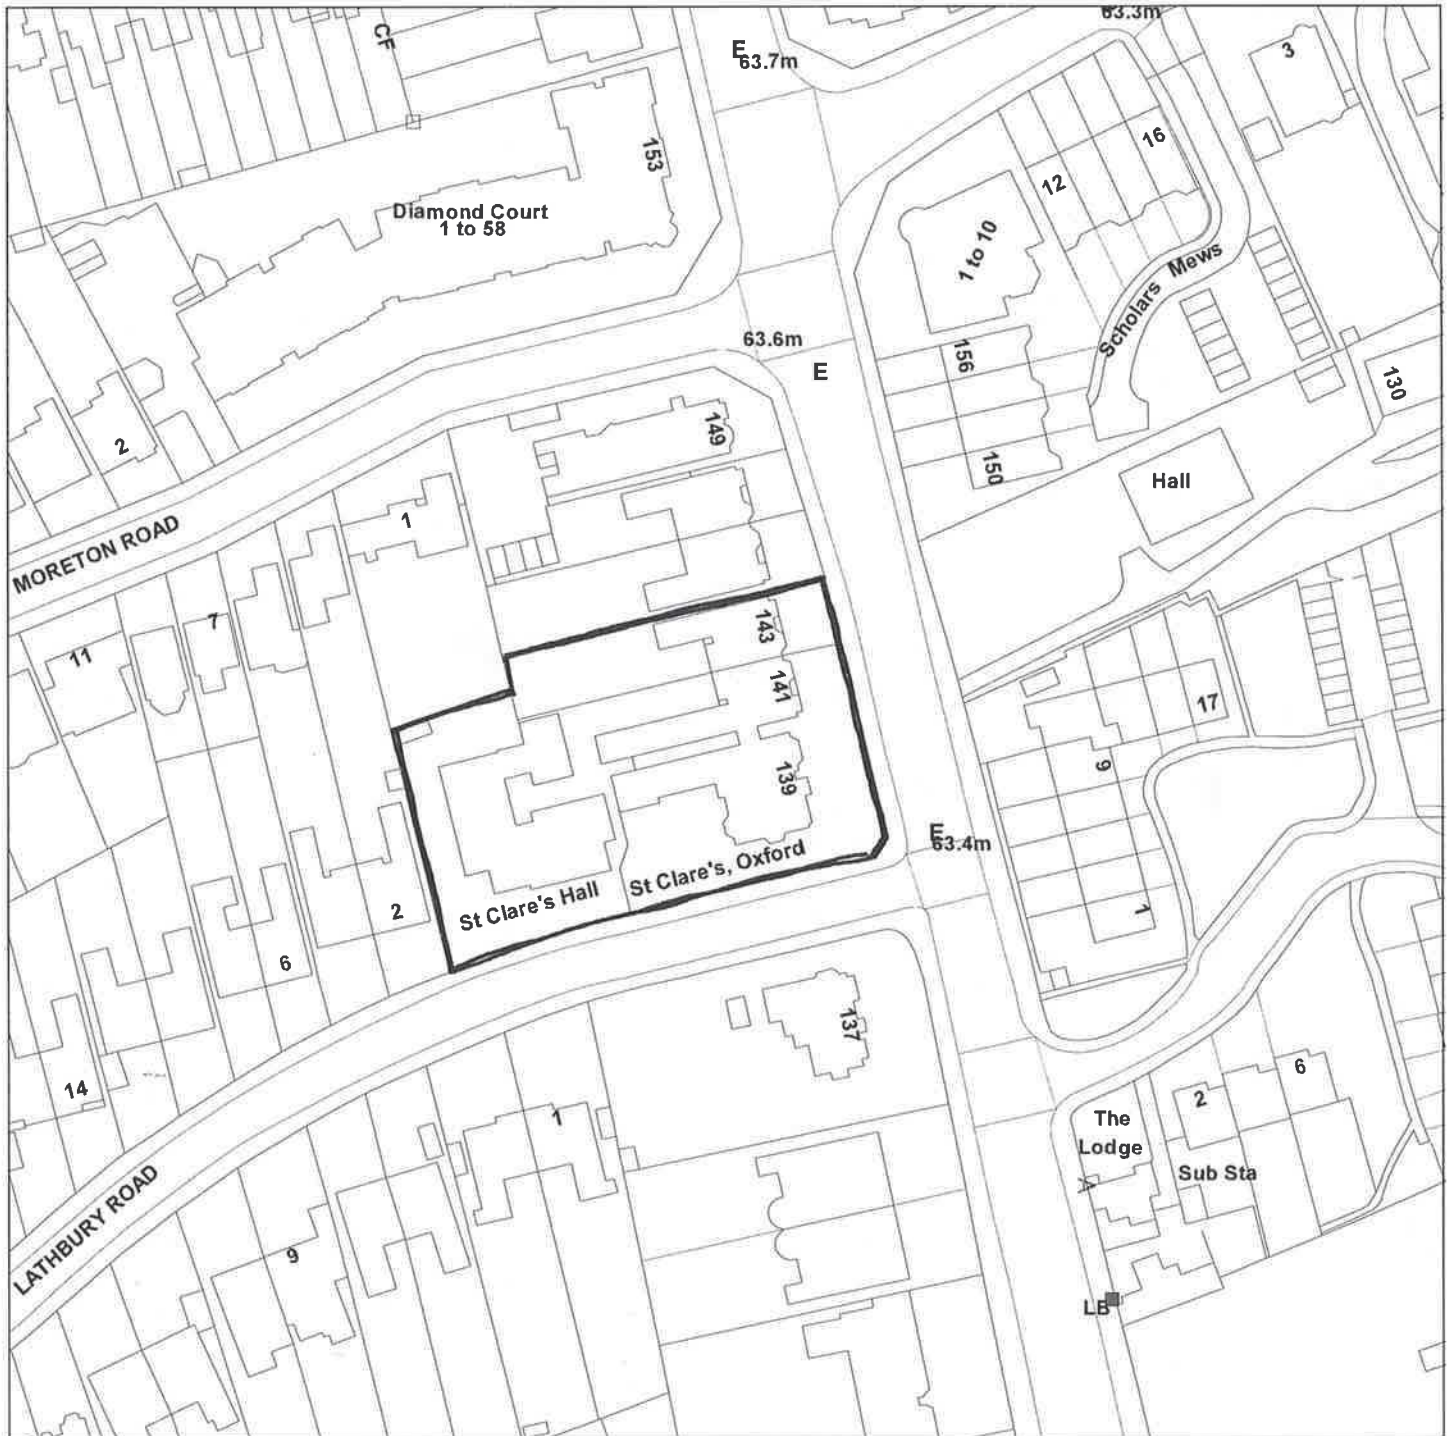

Scale : 1:1250

Reproduced from the Ordnance Survey map with the permission of the Controller of Her Majesty's Stationery Office © Crown Copyright 2000.

Unauthorised reproduction infringes Crown Copyright and may lead to prosecution or civil proceedings.

Organisation	Not Set
Department	Not Set
Comments	
Date	26 October 2012
SLA Number	Not Set

This page is intentionally left blank