

Welcome to the East Area Planning Committee


- **This planning committee meeting is held in public, but it is not a public meeting.**
- **There will be opportunity for the public to address the committee on each application.**
- **If you wish to speak for or against a planning application, you will need to have either requested it in advance, or fill out and hand in one of the available speaker forms.**
- **Information on meeting protocol and conduct at committee is set out in the Code of Practice.**
- **You can find a copy of the Code of Practice in the committee agenda, just before the first planning application report.**



www.oxford.gov.uk



Site plan

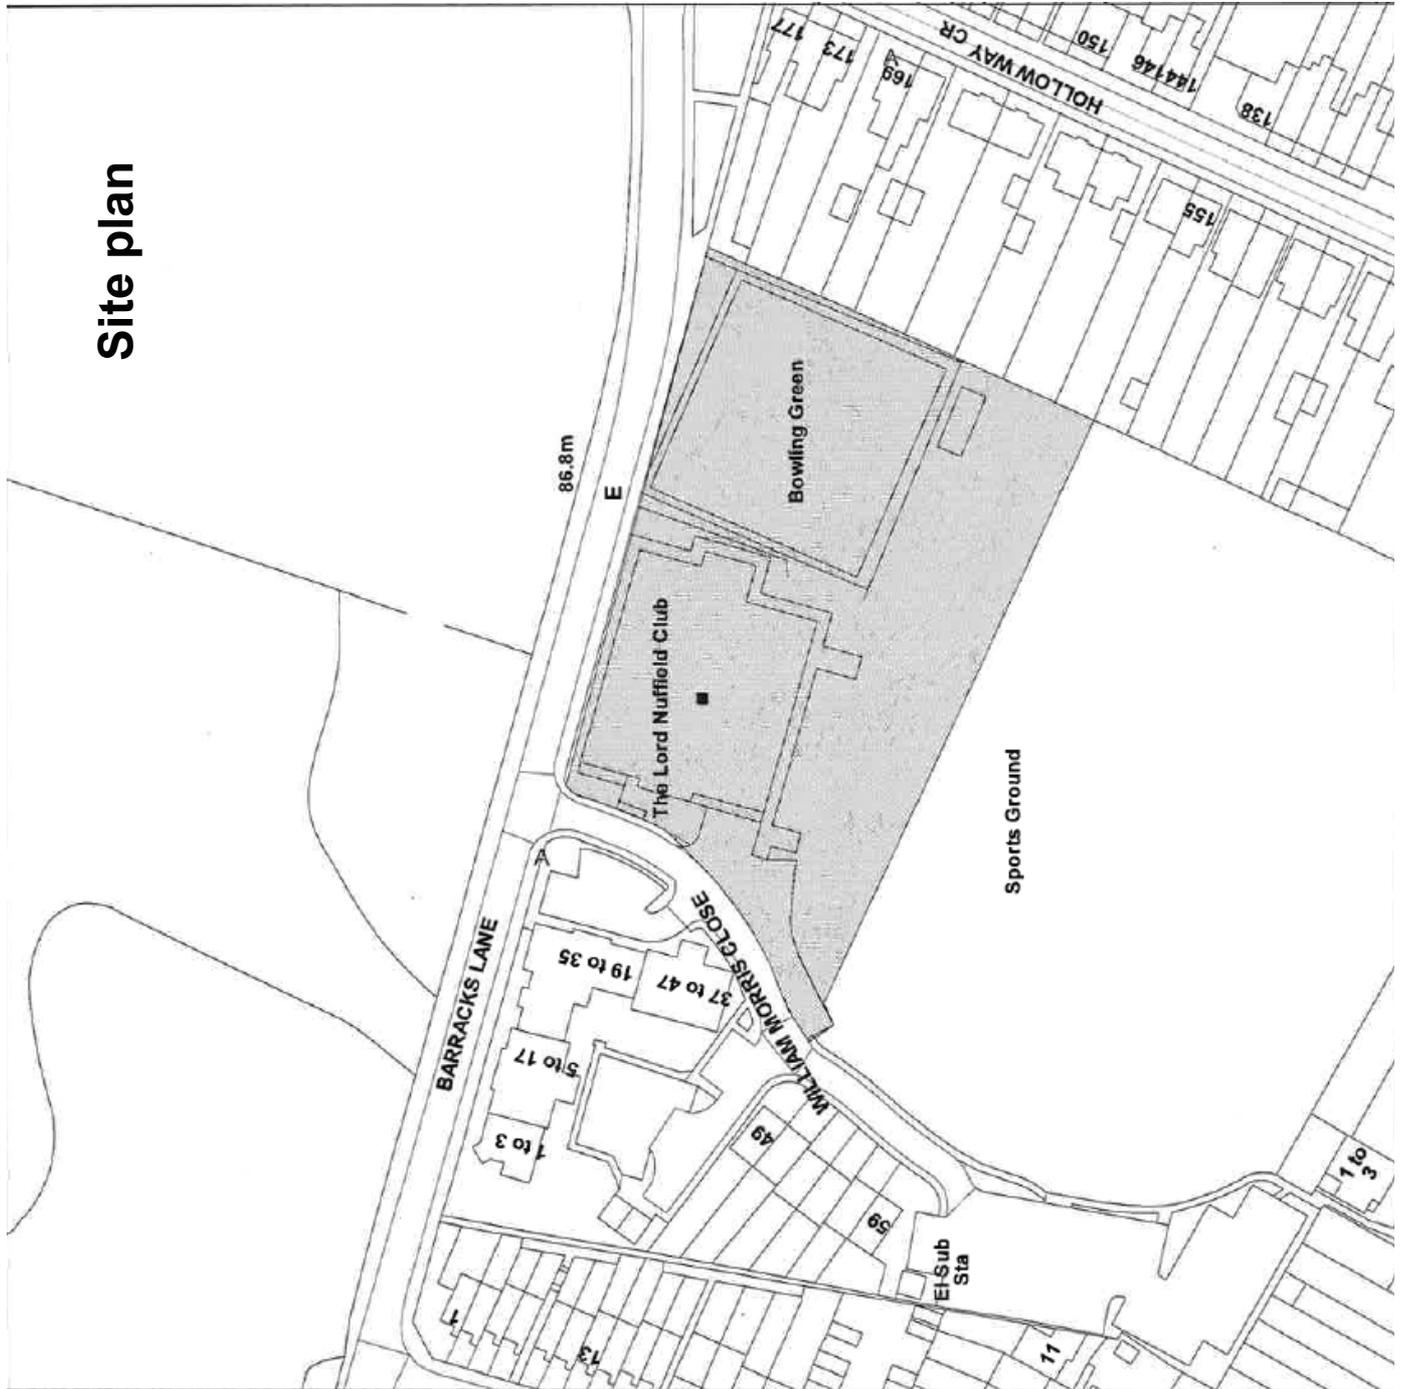

View of the former Lord Nuffield Club building from Barracks Lane



The former Lord Nuffield Club building from
Barracks Lane




The Lord Nuffield Club building, William Morris Close access from Barracks Lane




Existing parking adjacent to the former Lord Nuffield Club with playing field behind and Beresford Place in the distance



View towards the former Bowling Green with properties in Hollow Way beyond

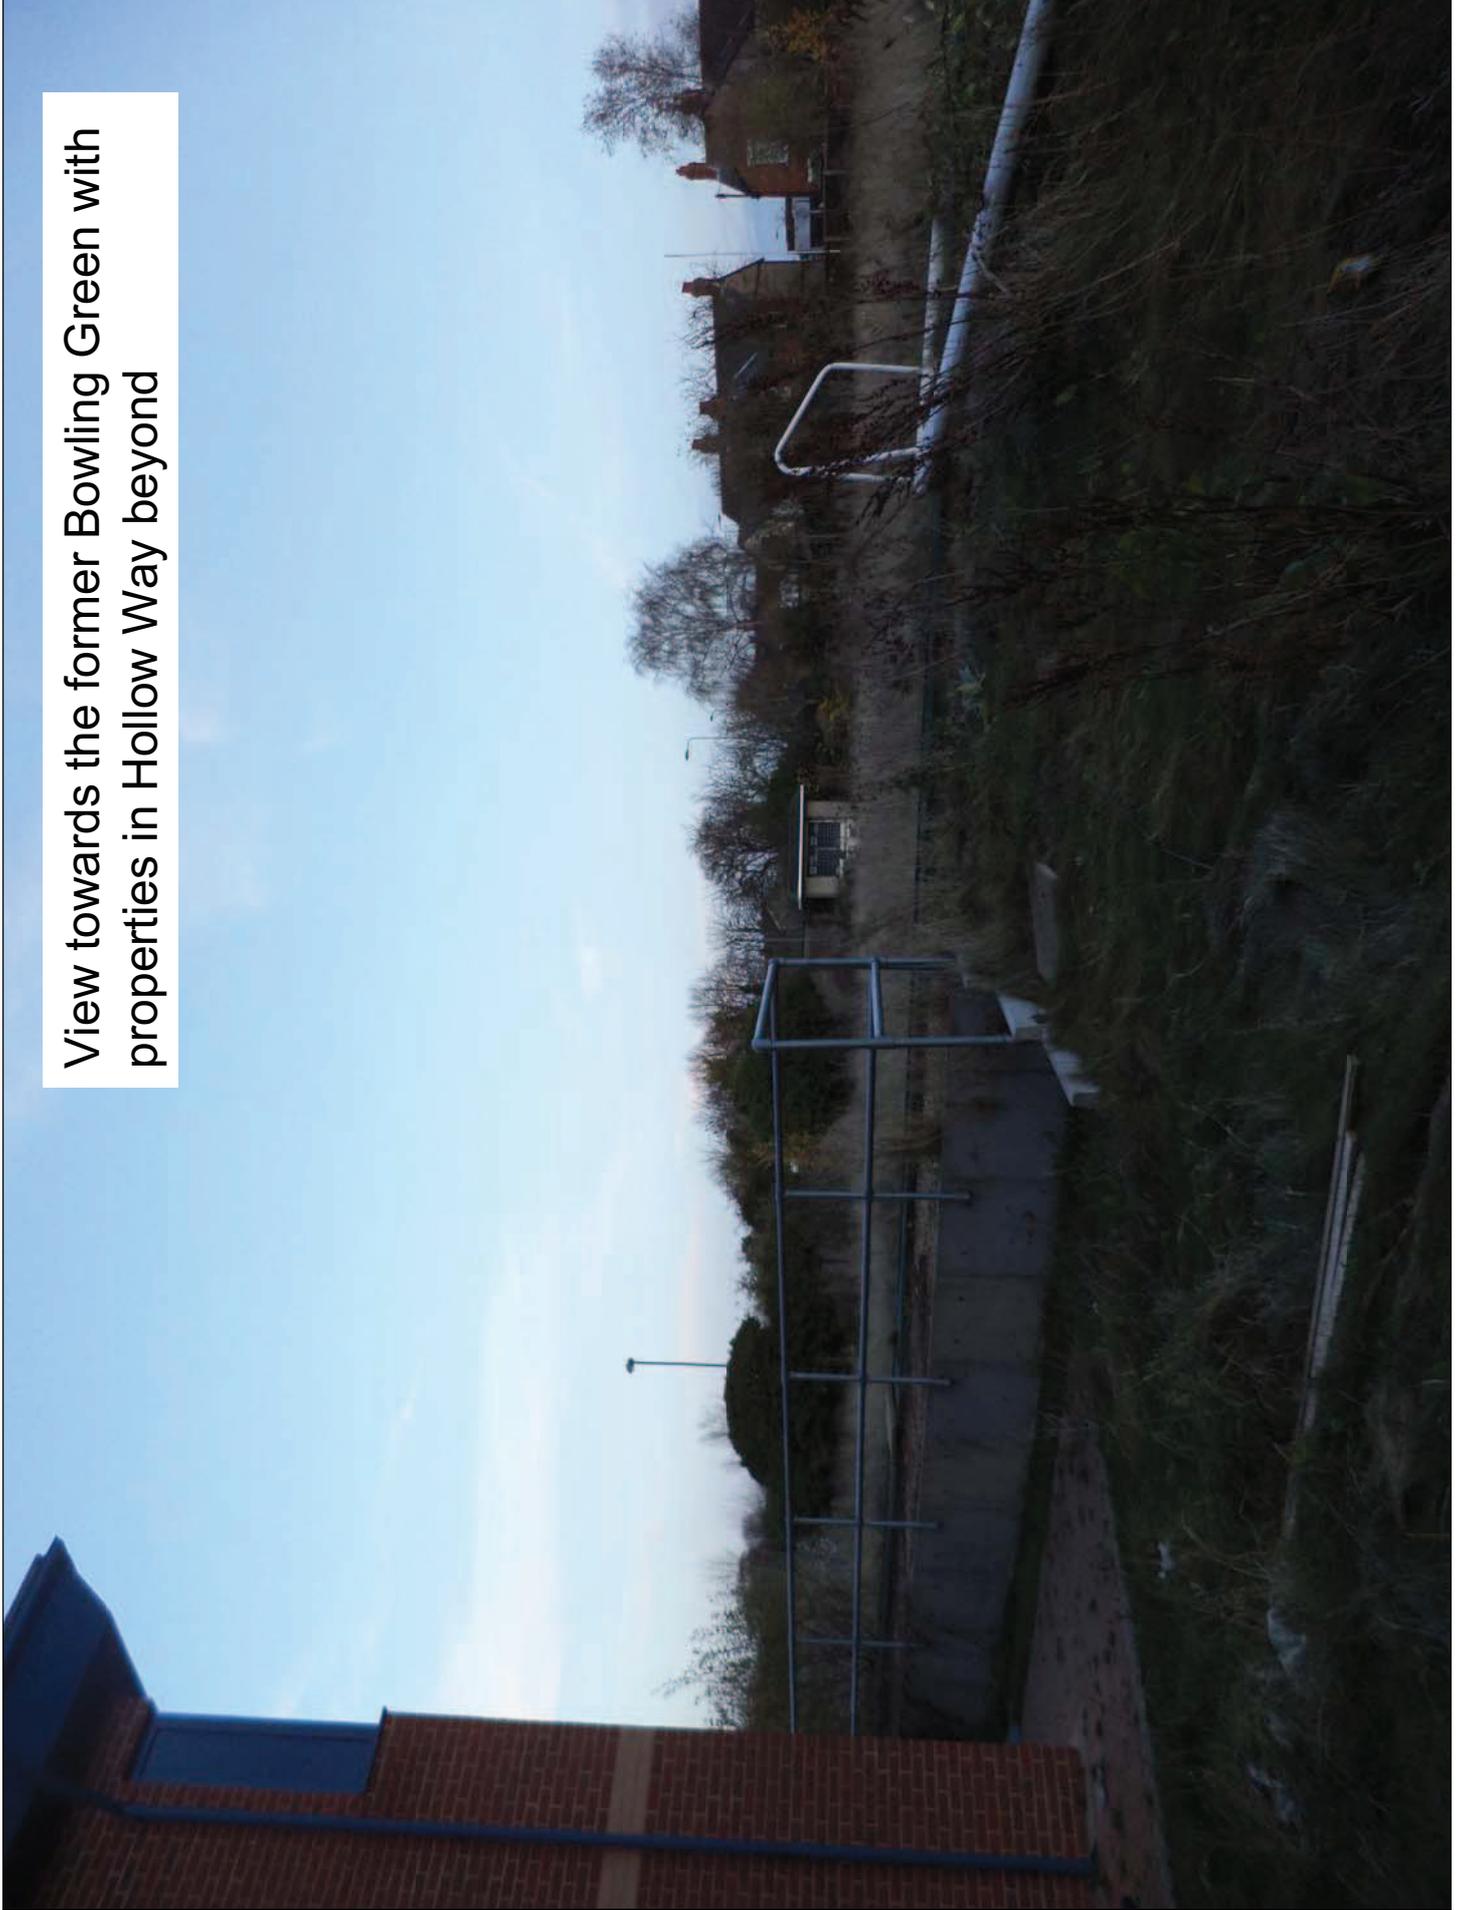

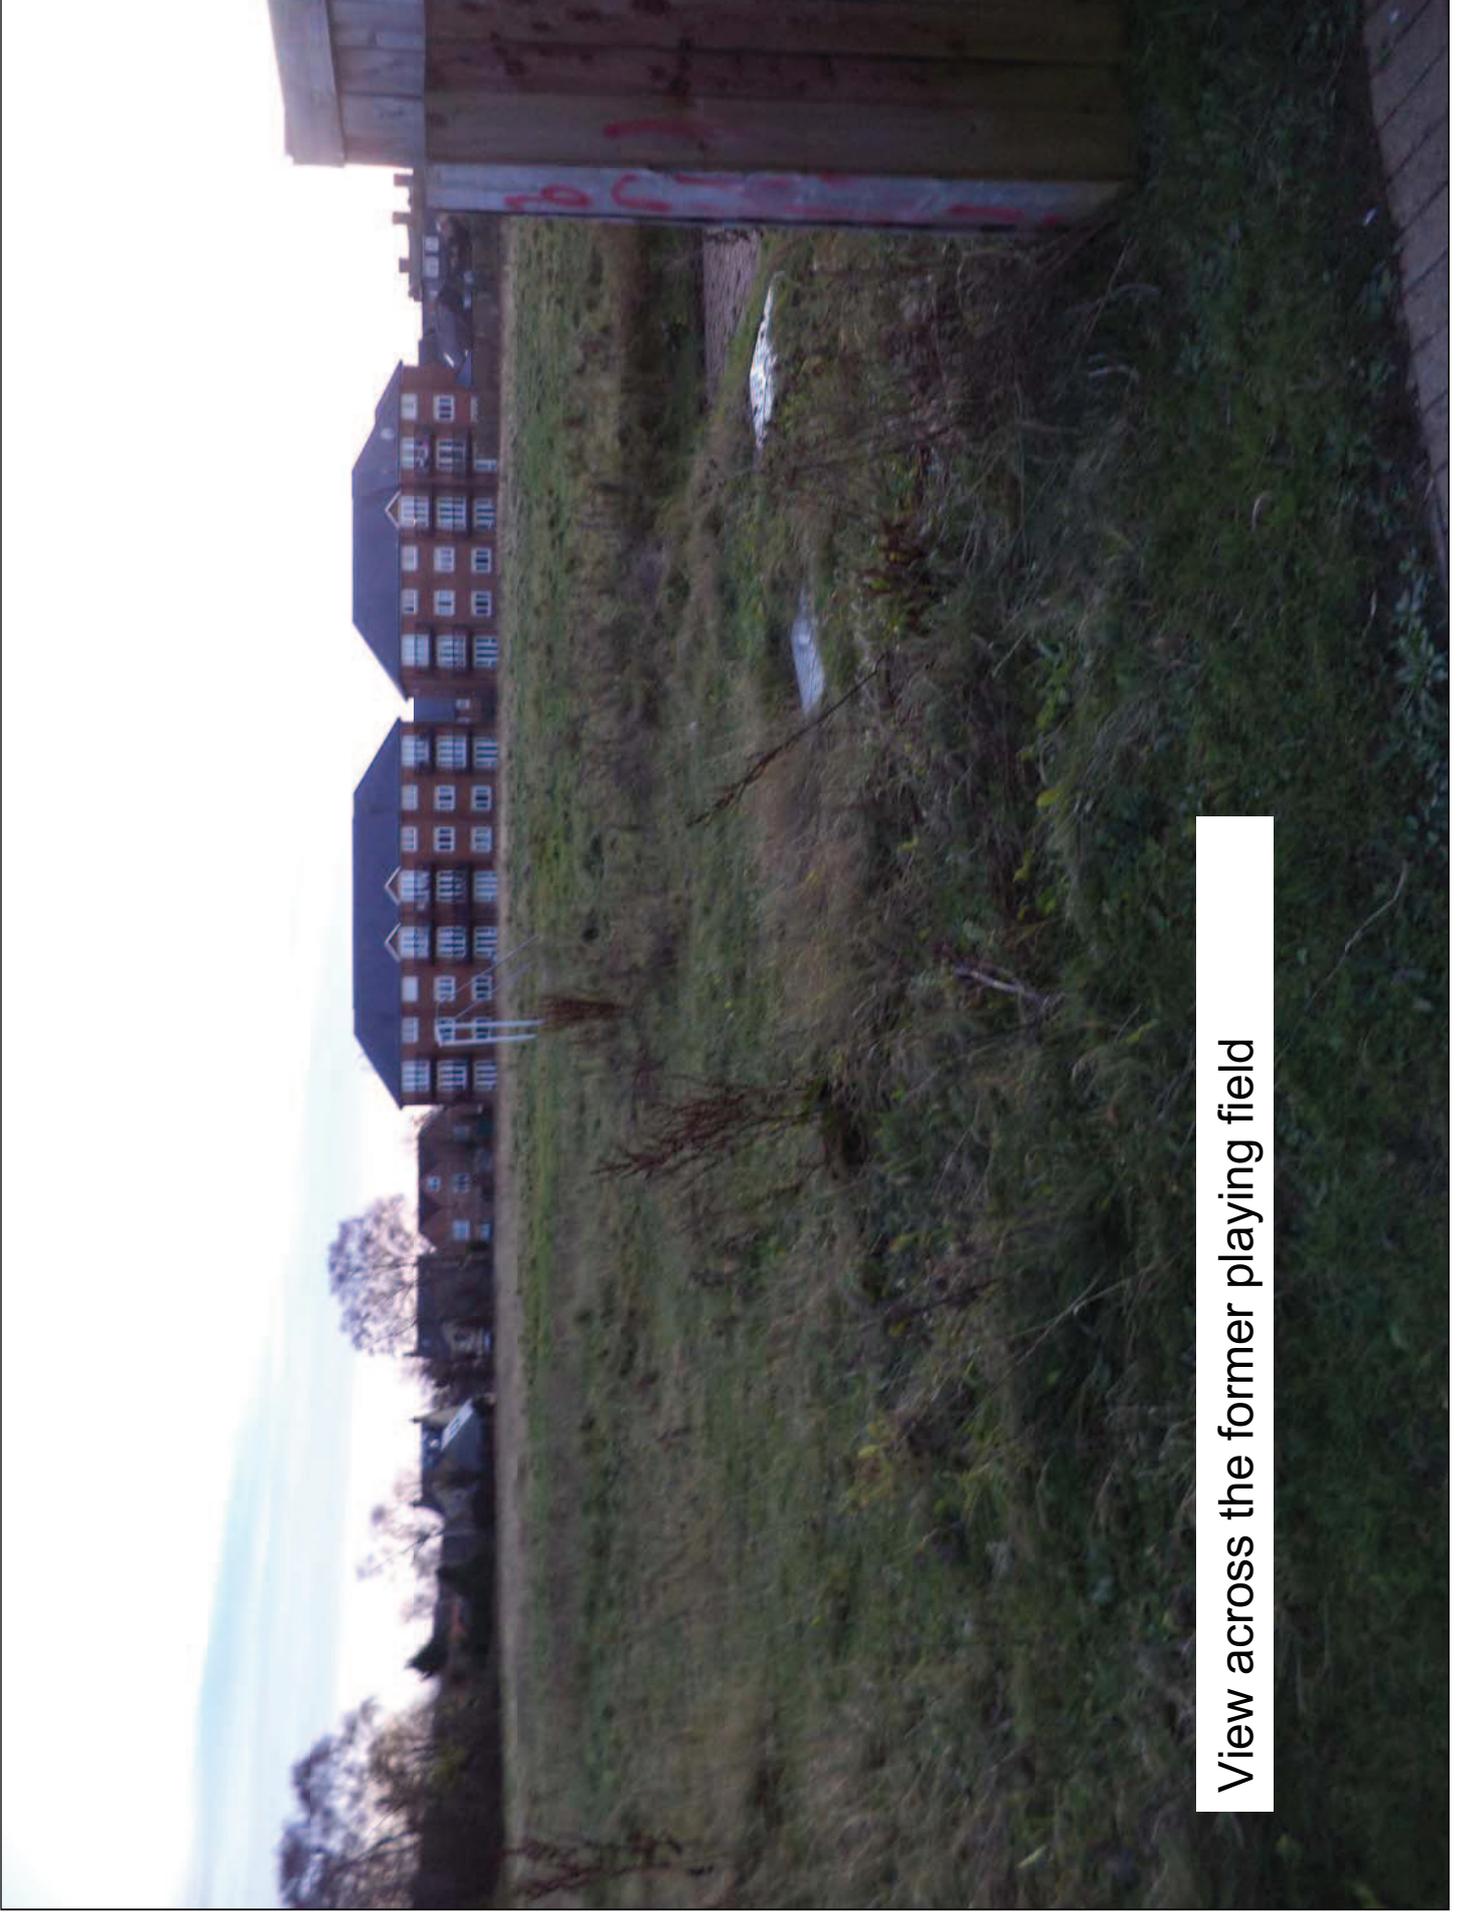

View across the former playing field



View across the former playing field with fencing in situ




**Proposed site plan with
Multi-Use Games Area**


Original Morris Motors Club site




Block plan of the 2004 permission

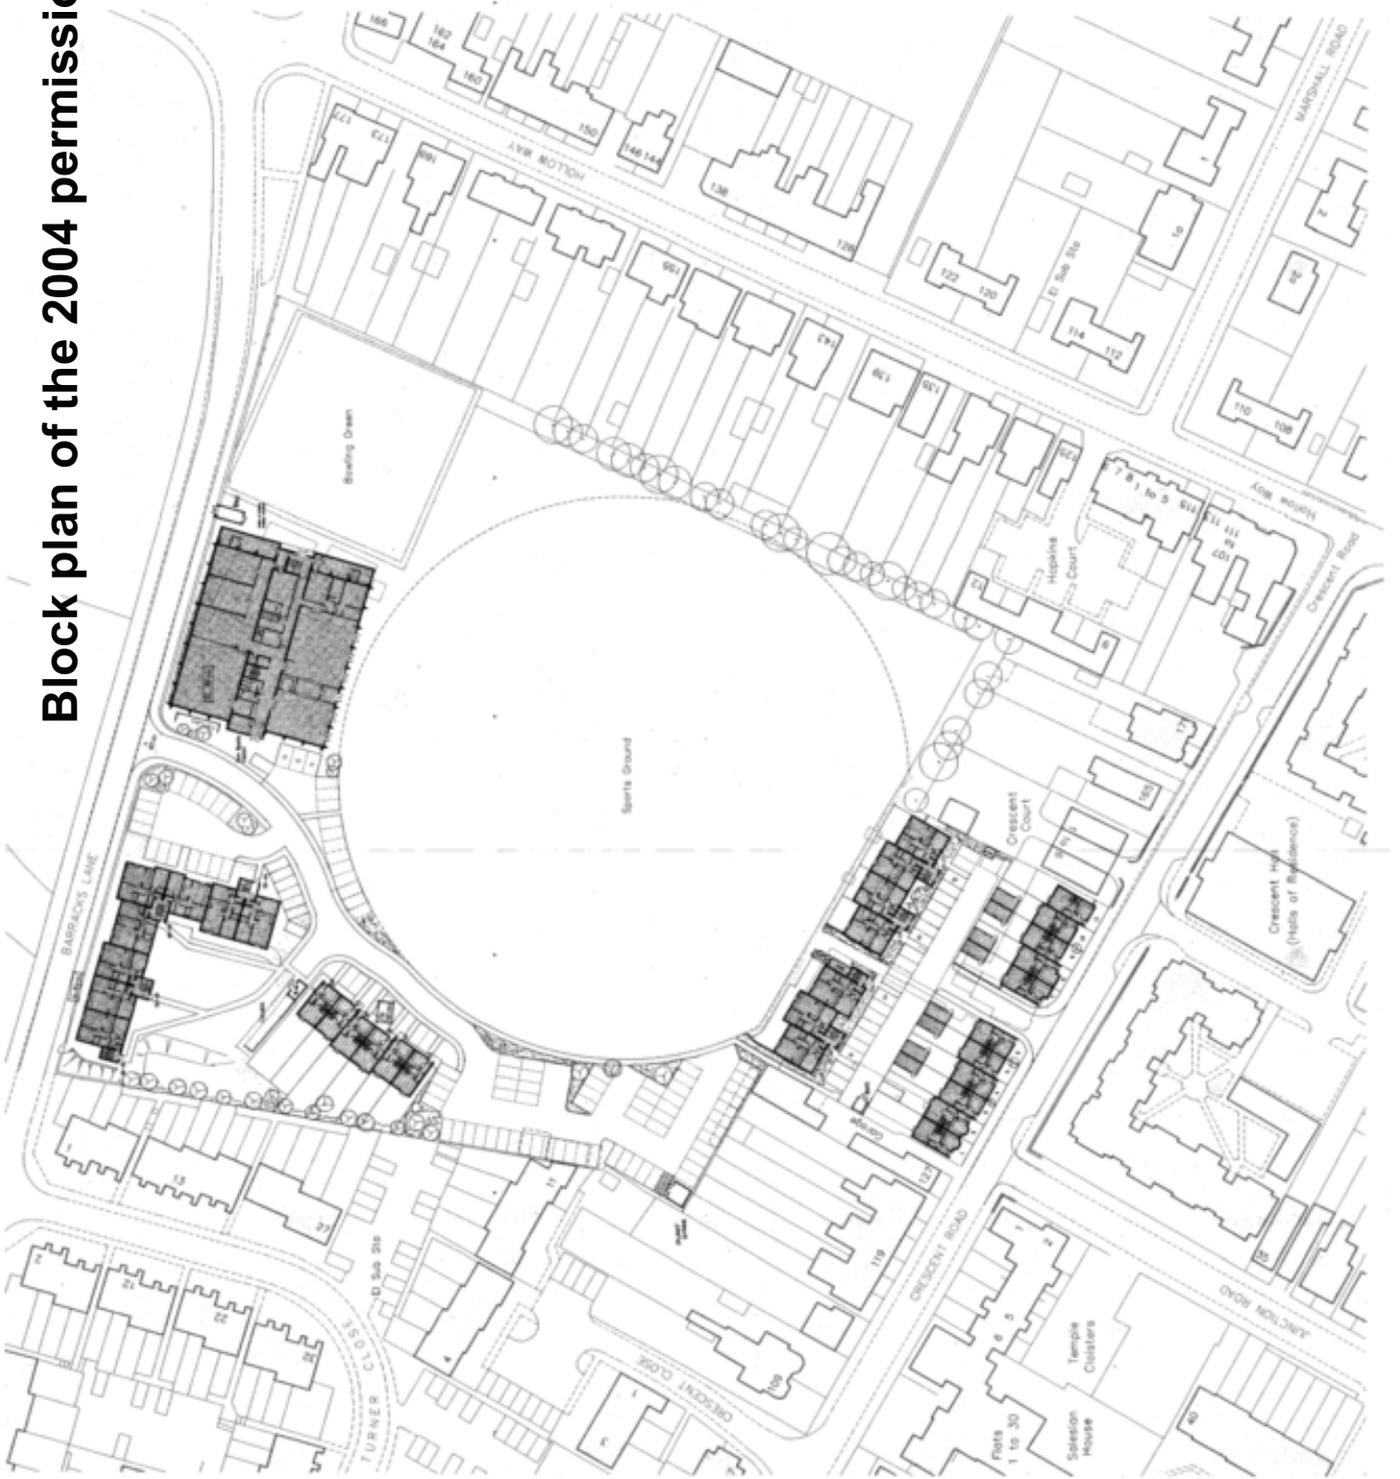

The Free School as a proportion of the remaining open space.

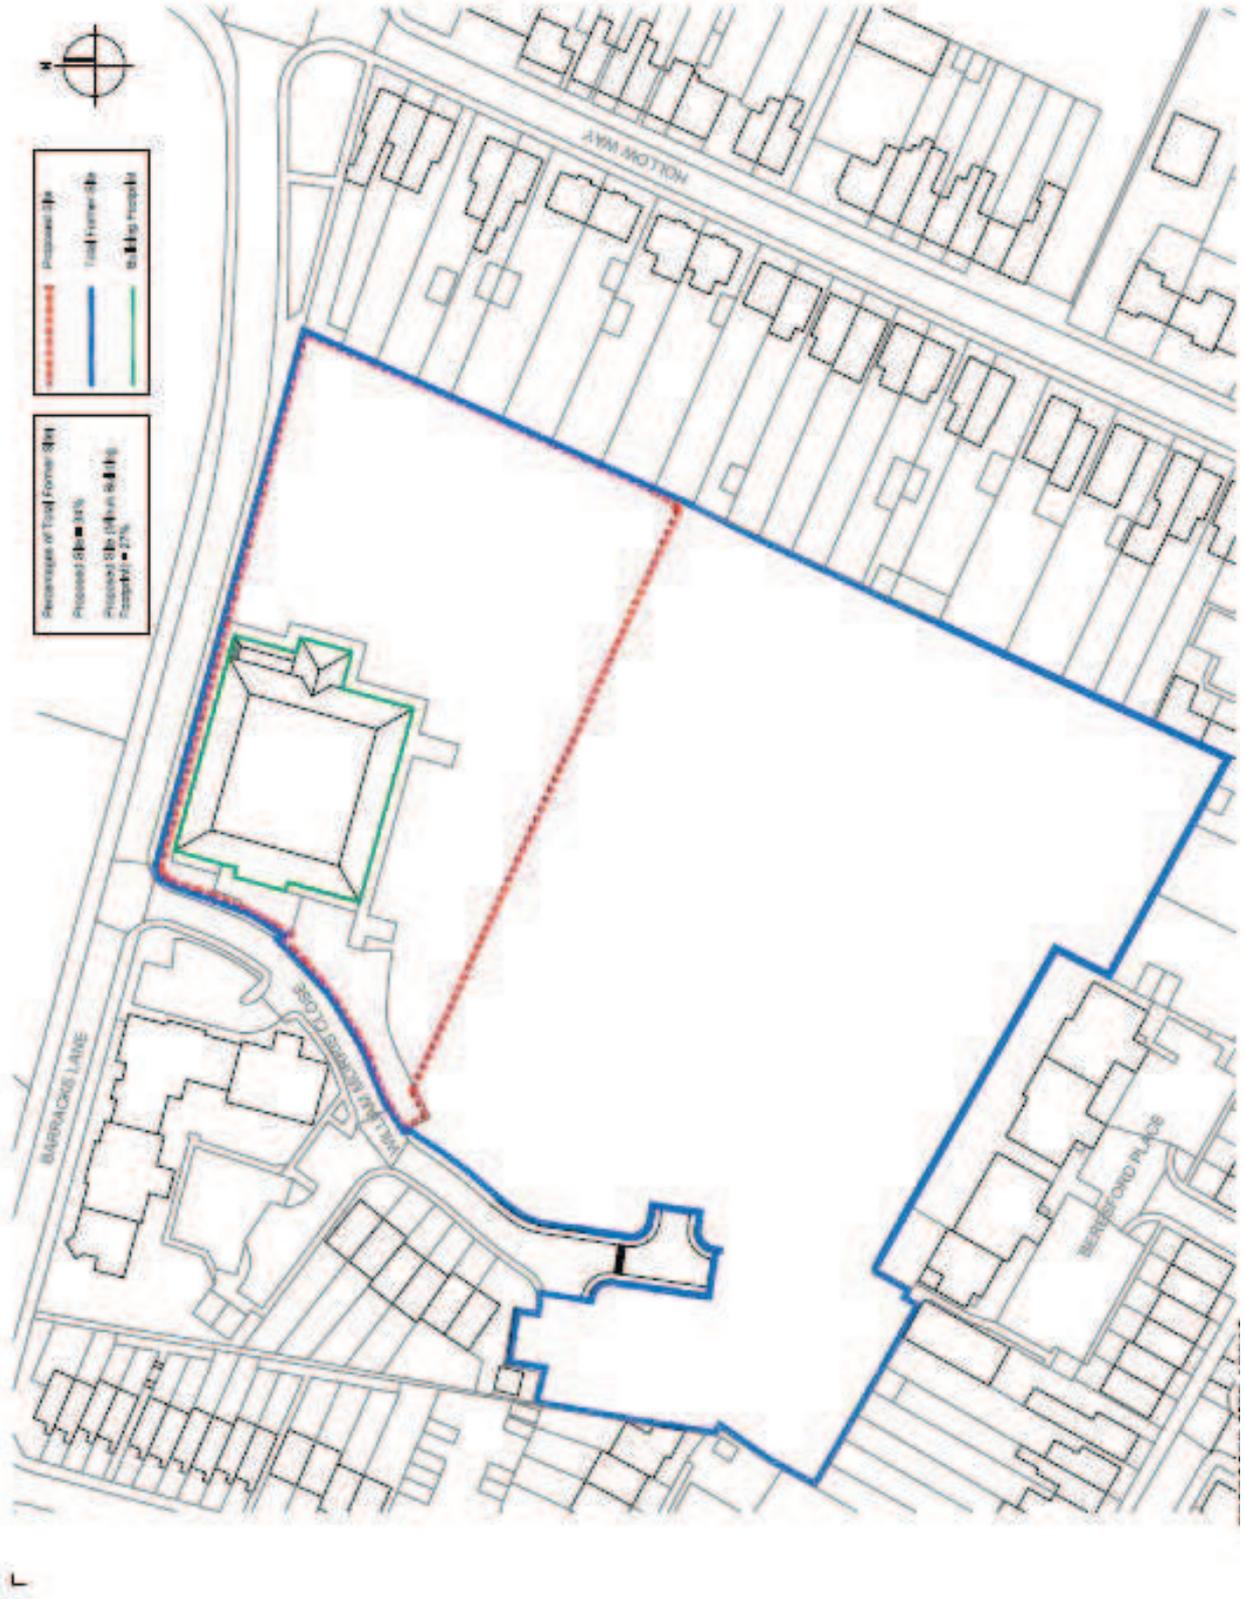

Distances between the former club building and nearby properties

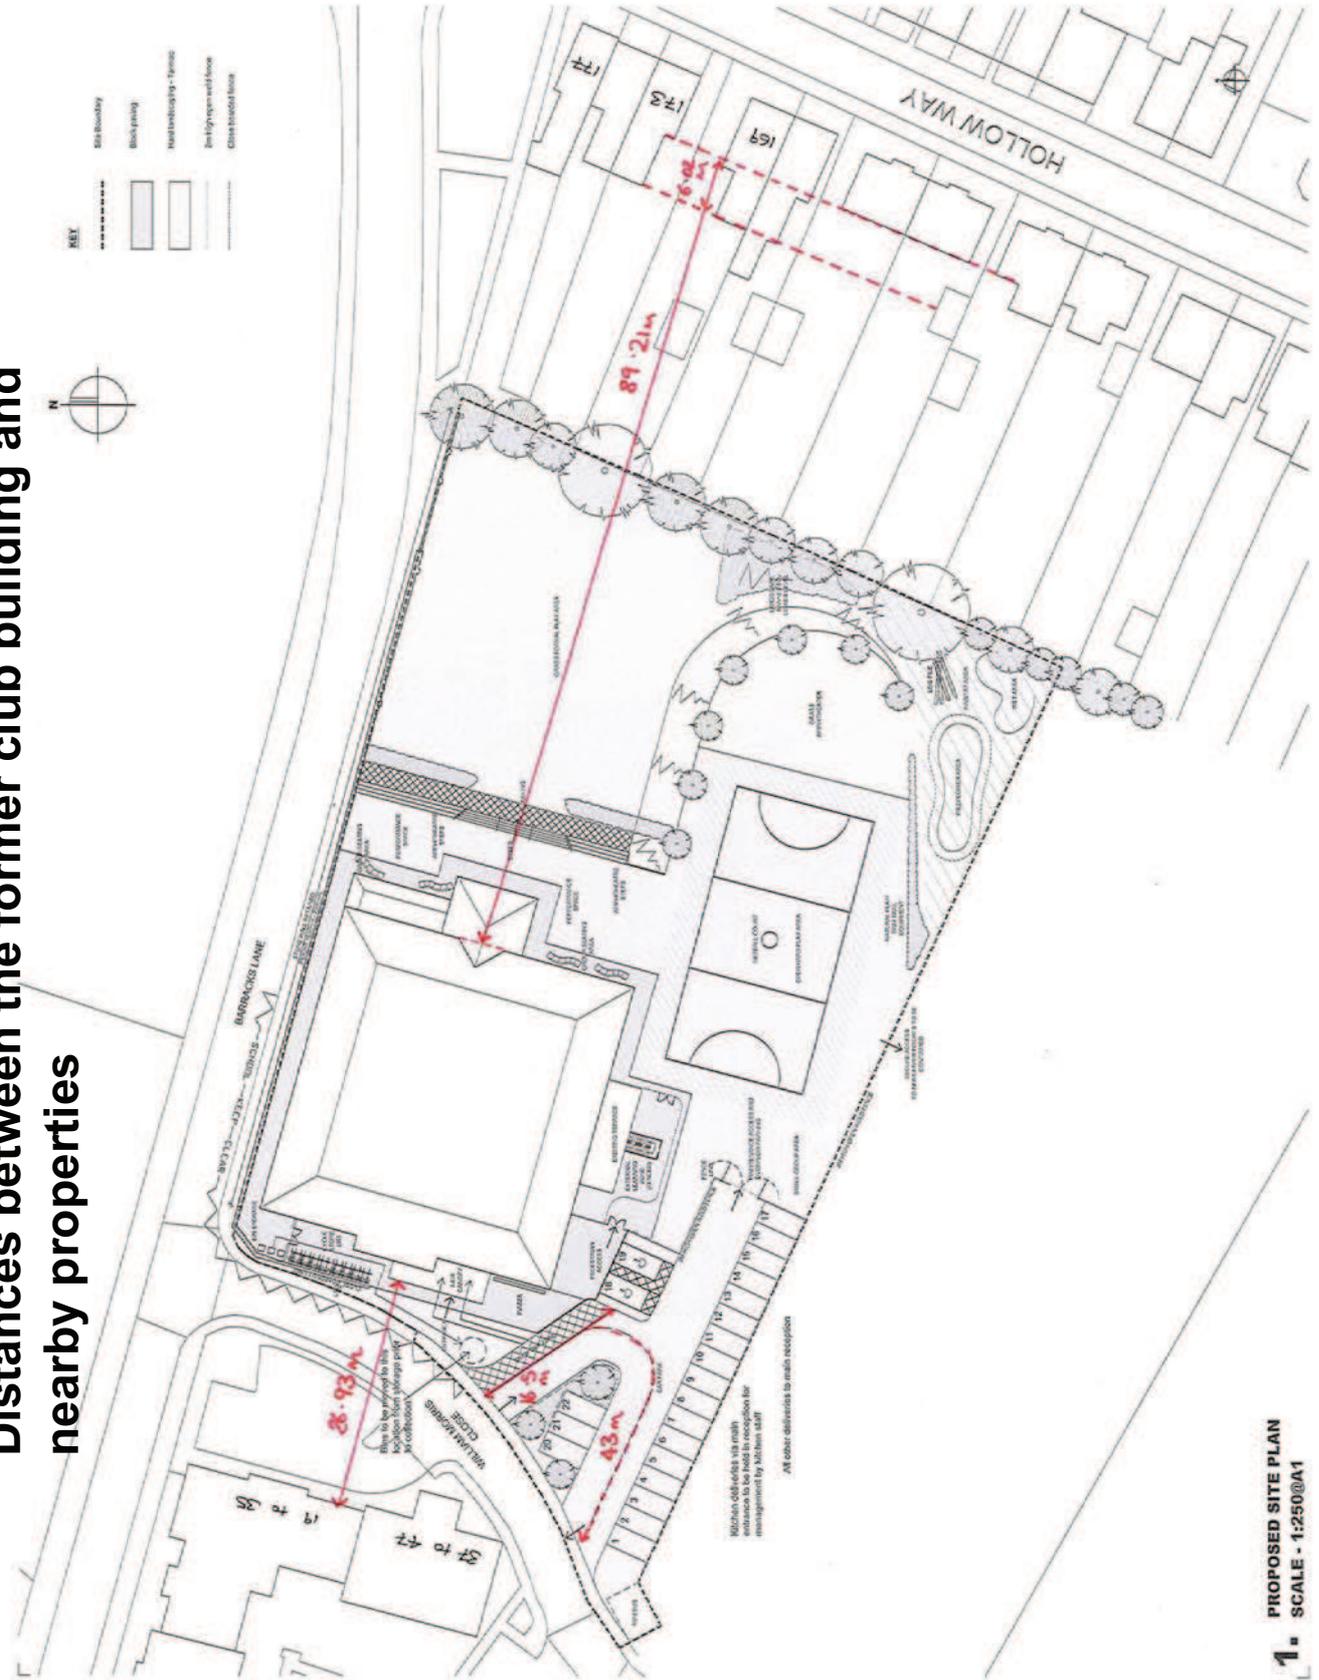

1 PROPOSED SITE PLAN
SCALE - 1:250@A1

This page is intentionally left blank