






Welcome to the West Area Planning Committee

- This planning committee meeting is held in public, but it is not a public meeting.
- There will be opportunity for the public to address the committee on each application.
- If you wish to speak for or against a planning application, you will need to have either requested it in advance, or fill out and hand in one of the available speaker forms.
- Information on meeting protocol and conduct at committee is set out in the Code of Practice.
- You can find a copy of the Code of Practice in the committee agenda, just before the first planning application report.

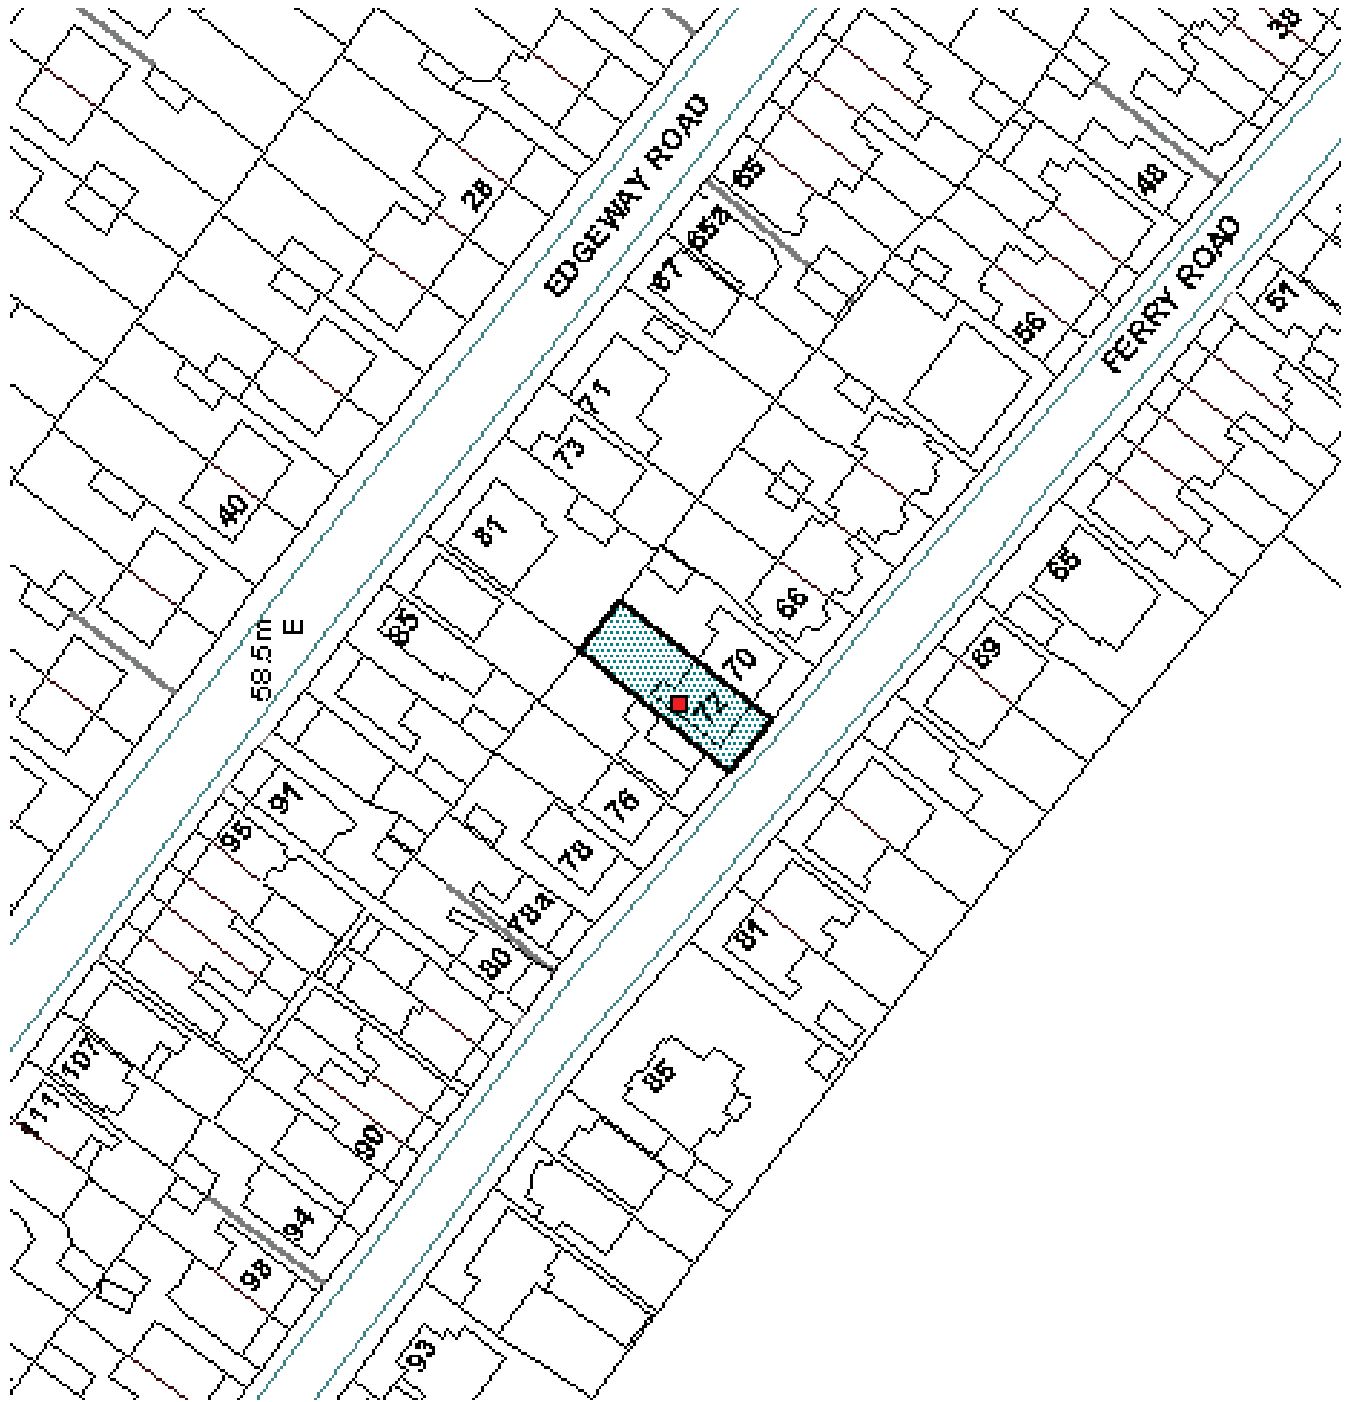


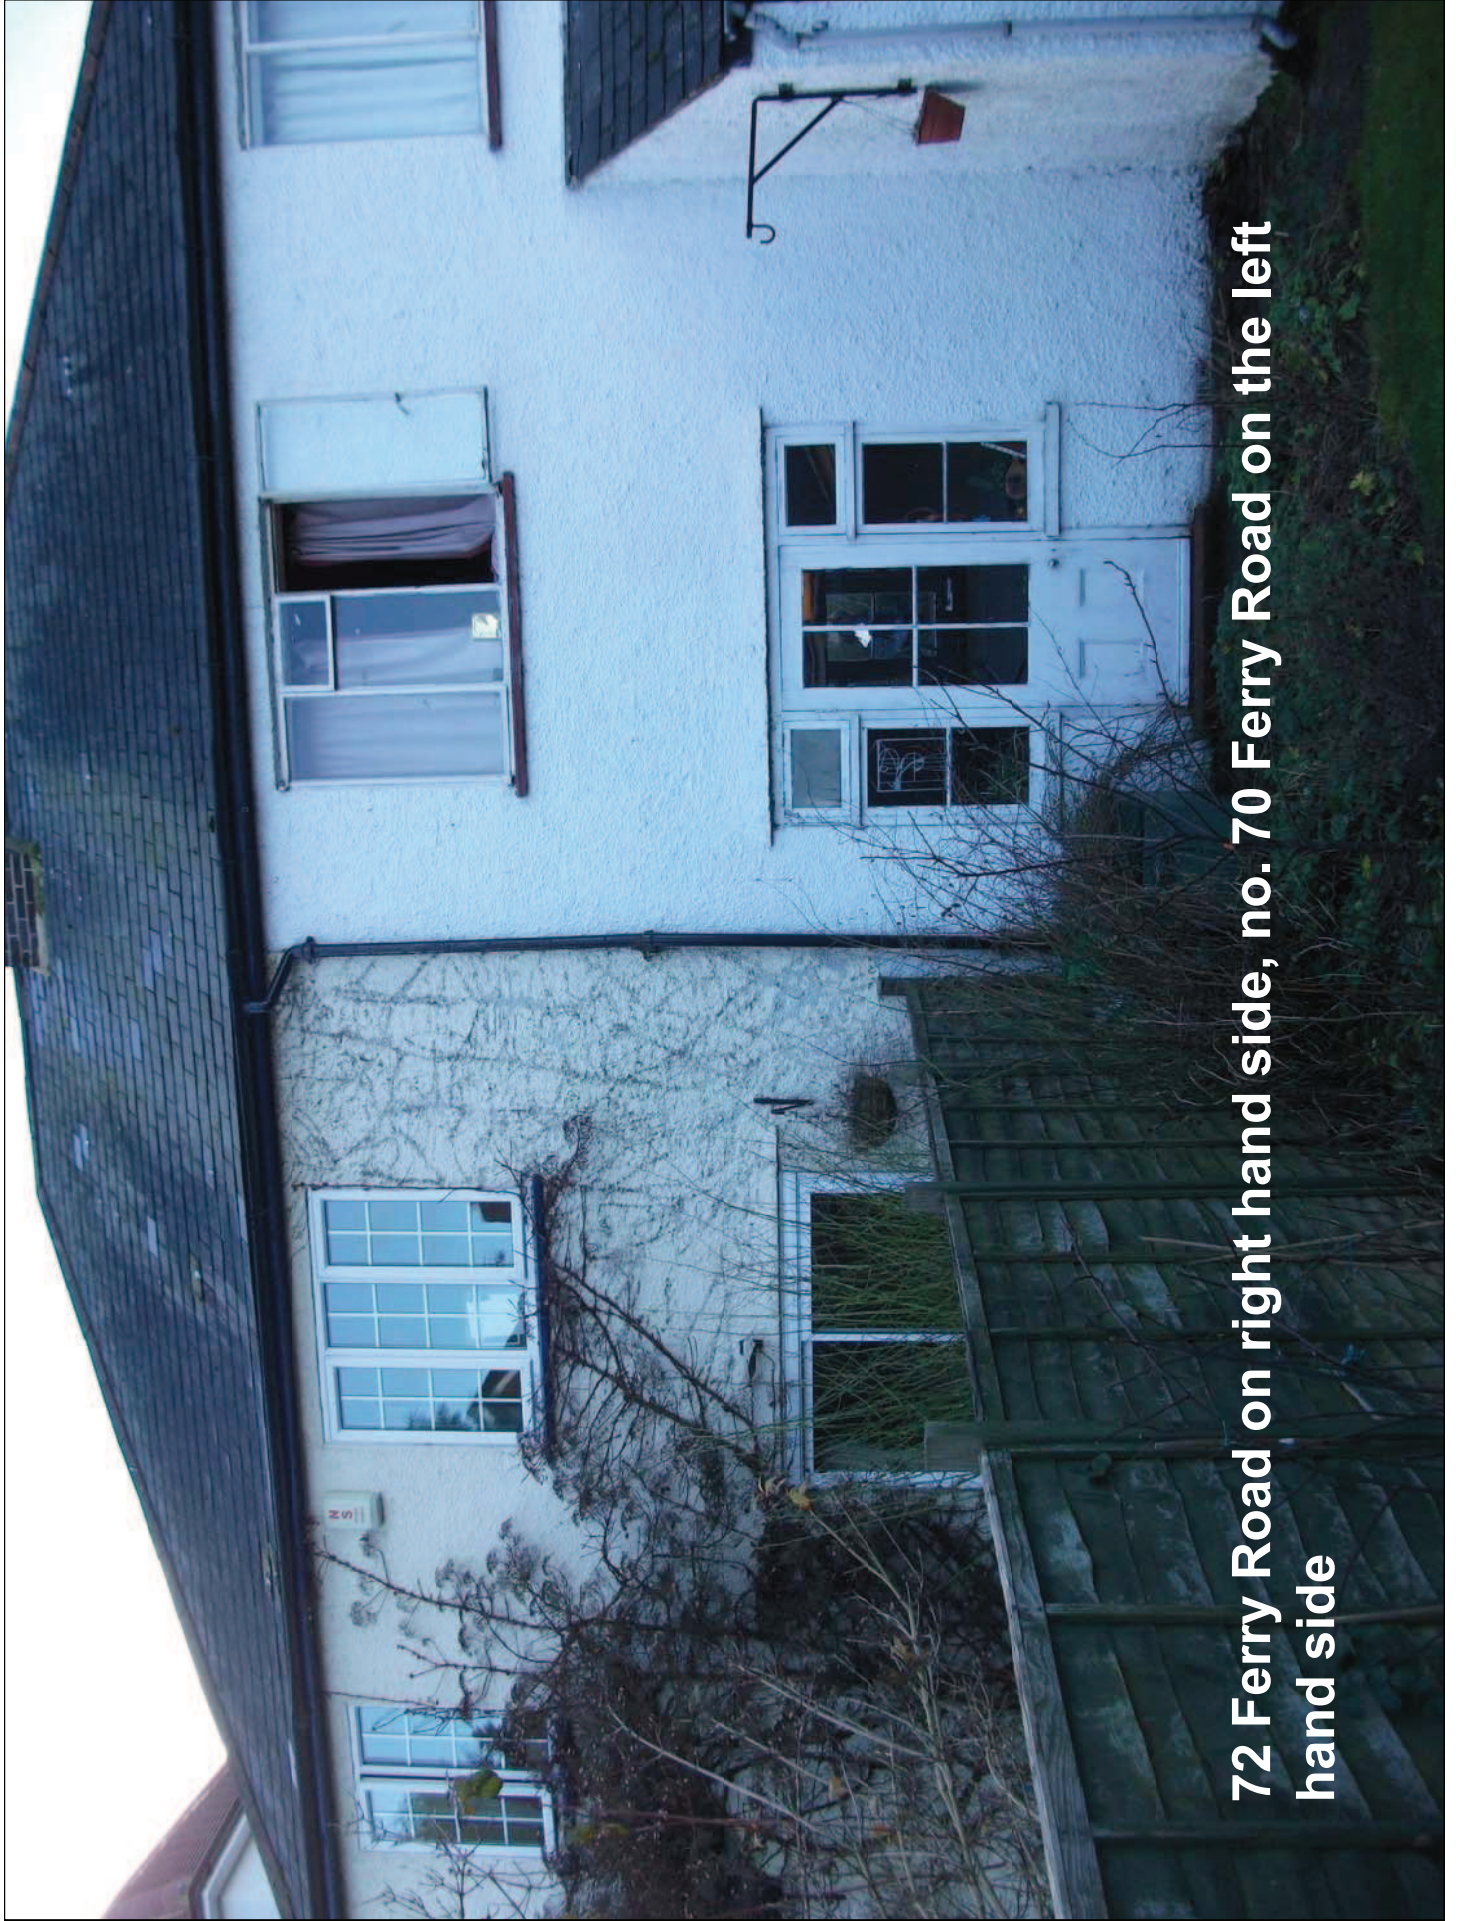





72 Ferry Road on right hand side, no. 70 Ferry Road on the left hand side

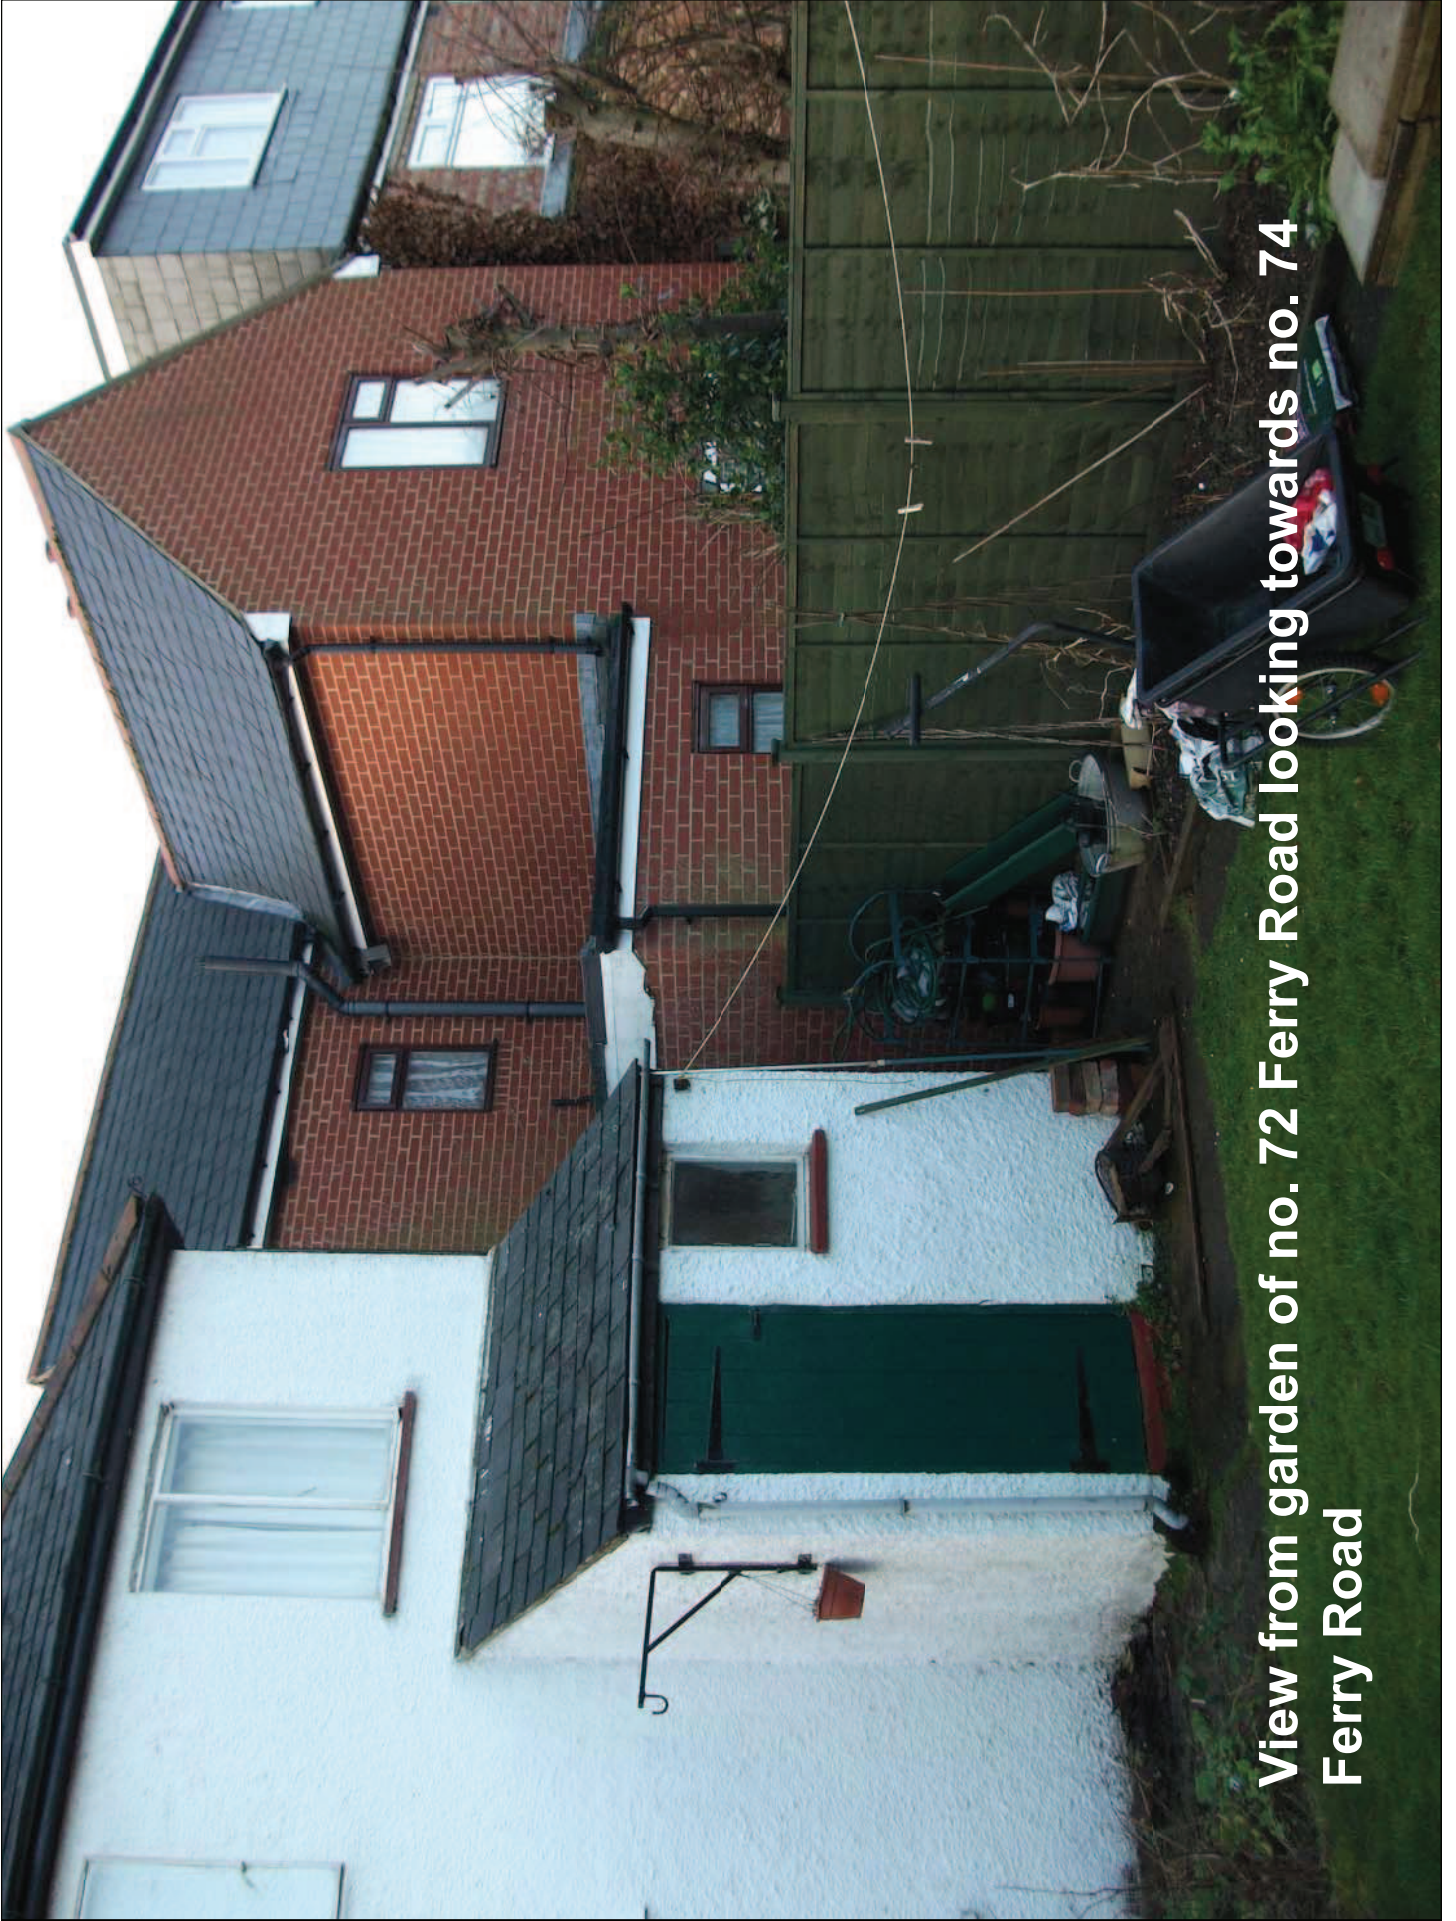

**View from garden of no. 72 Ferry Road looking towards no. 74
Ferry Road**

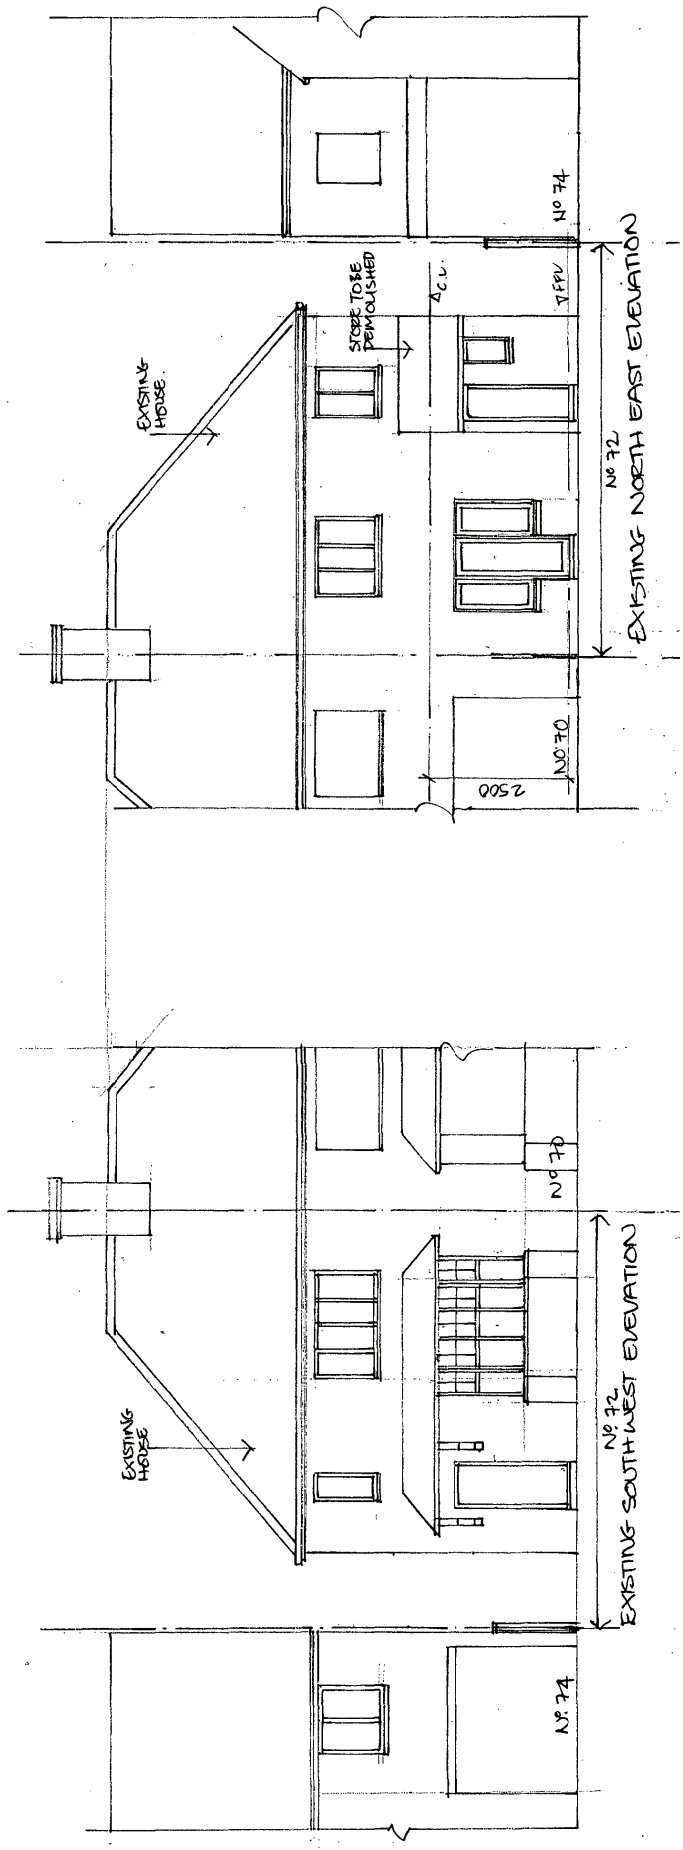

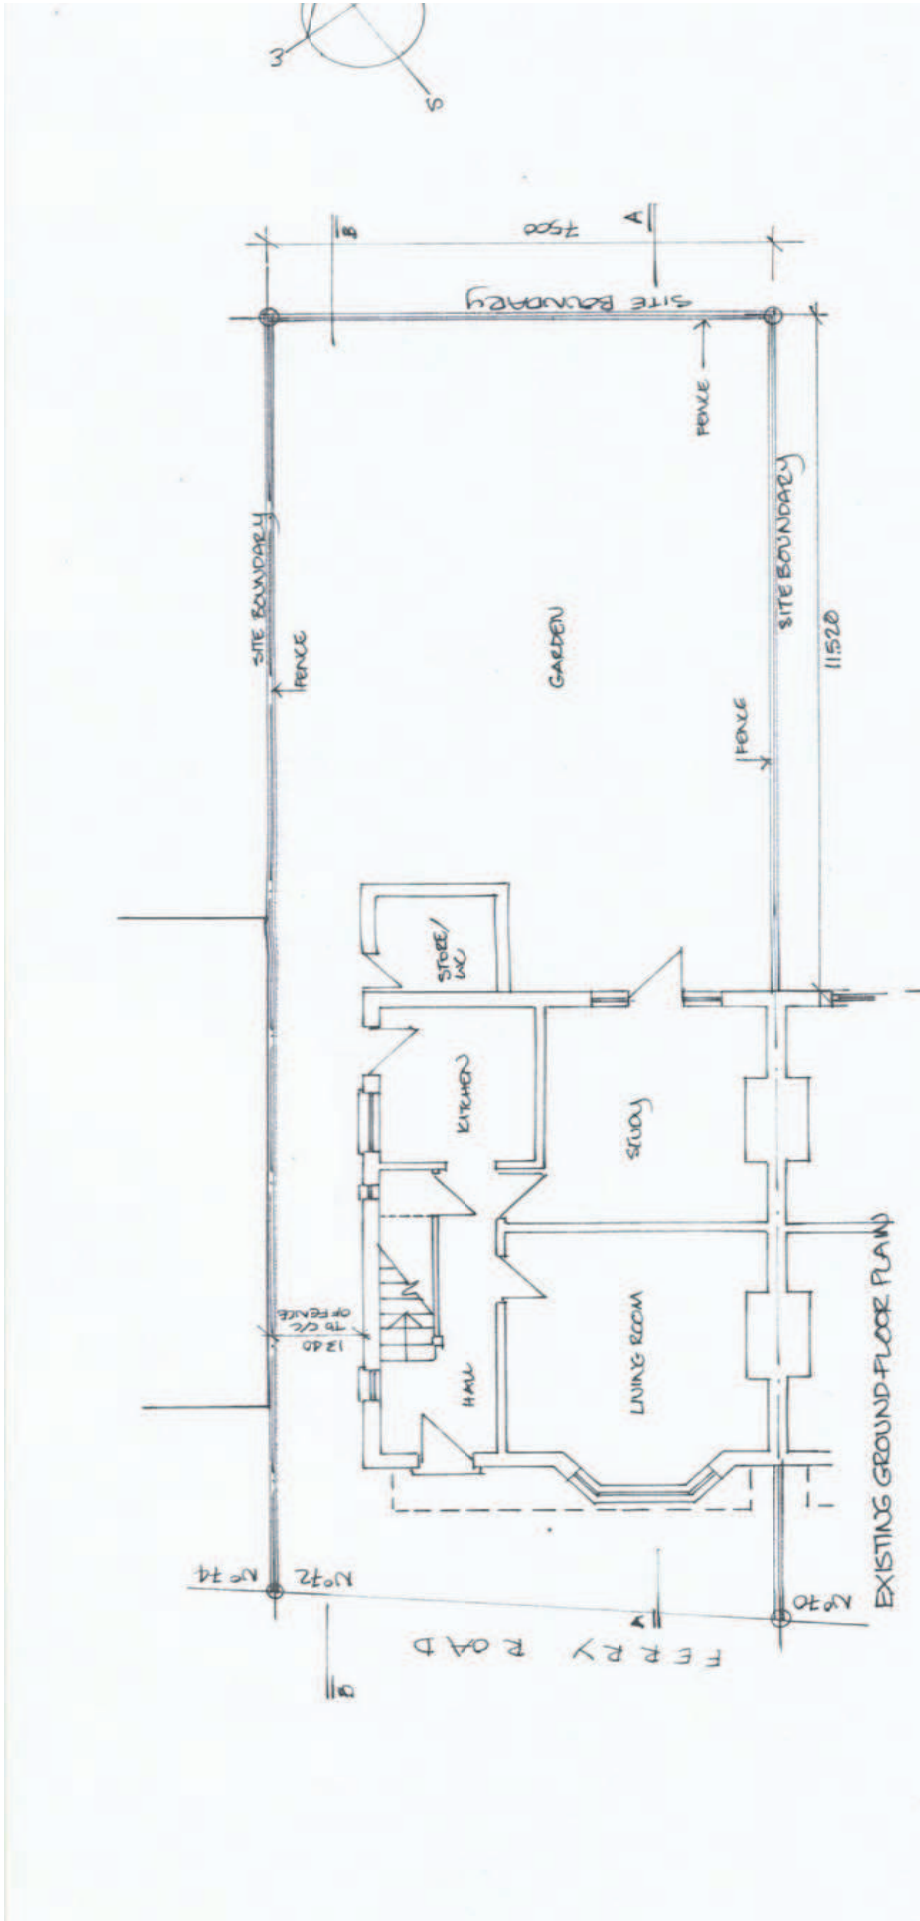

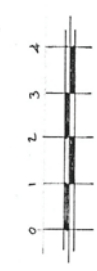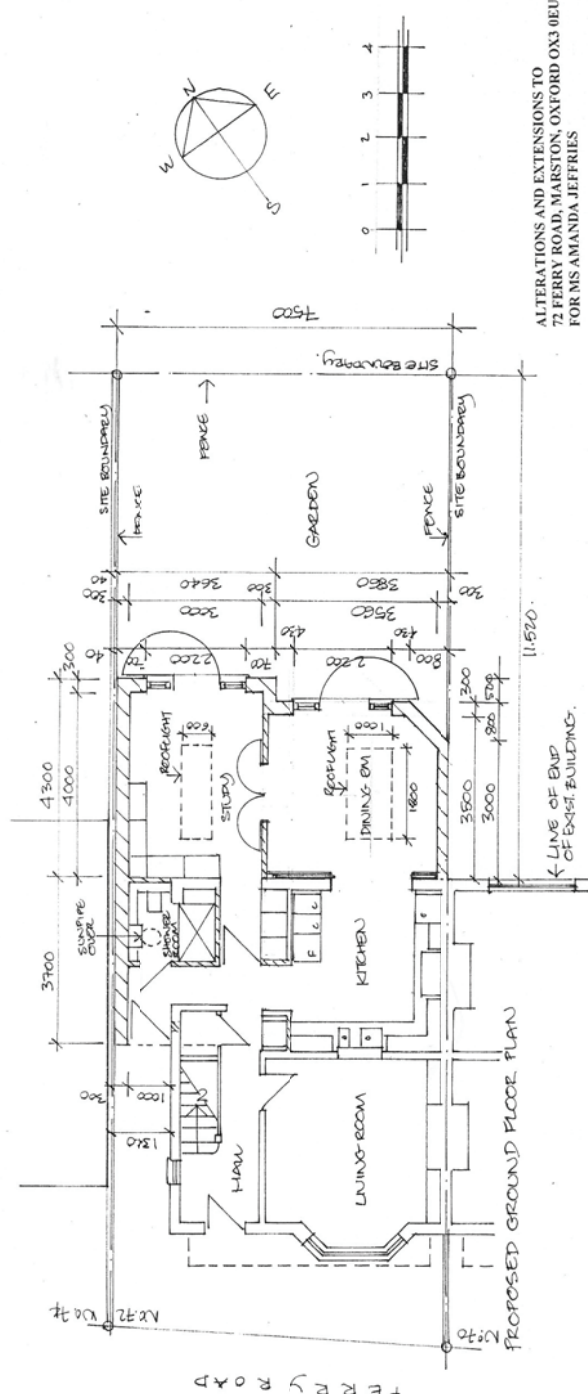
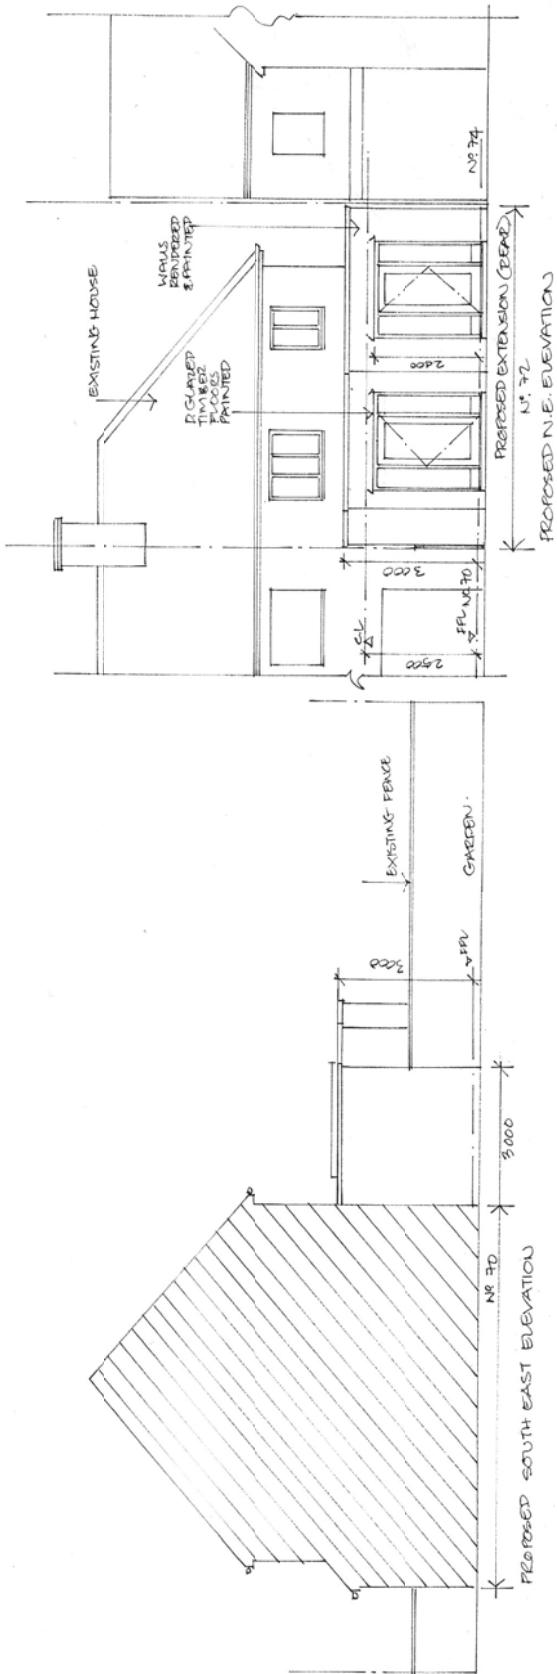


ALTERATIONS AND EXTENSIONS TO
 72 FERRY ROAD, MARSTON, OXFORD OX3 0EU
 FOR MS AMANDA JEFFRIES

REVISED PLAN AND ELEVATIONS
 Scale 1:100
 February 2013

JFM.PL2.01

SDA
 STRATEGIC DESIGN ASSOCIATES
 10 The Garth
 Oxford
 Tel: 01865 244310
 Email: strategic_design@trower.com

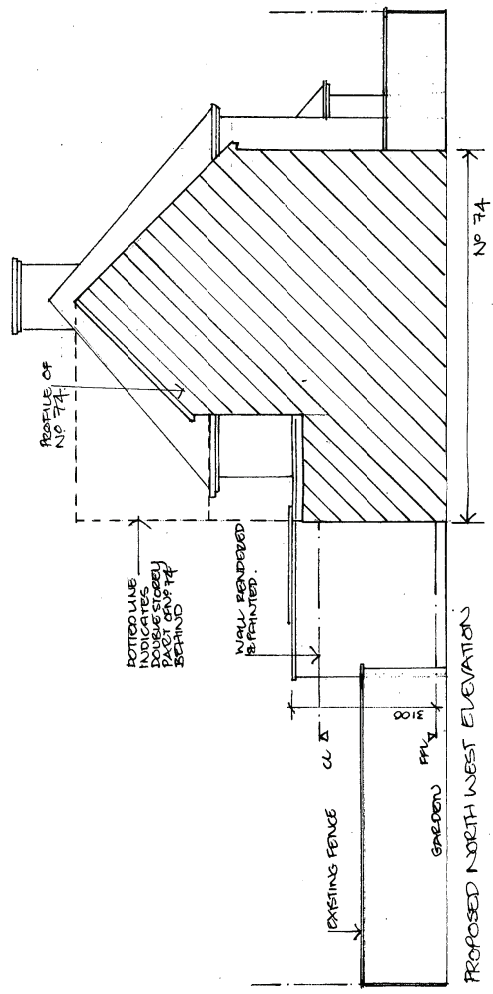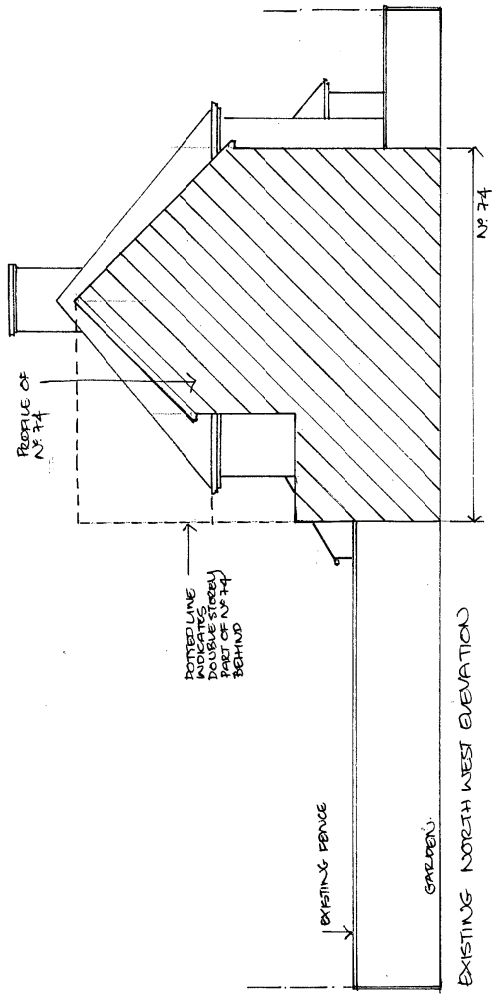


ALTERATIONS AND EXTENSIONS TO
72 FERRY ROAD, MARSTON, OXFORD OX3 0EU
FOR MS AMANDA JEFFRIES

EXISTING AND PROPOSED NW ELEVATIONS
Scale 1:100

December 2012 JFM.PL.07

SDA
STRATEGIC DESIGN ASSOCIATES
10 The Gables
Oxford
UK
Tel: 01865 744310
Fax: 01865 203014
E-mail: strategic_design@sdaworld.com

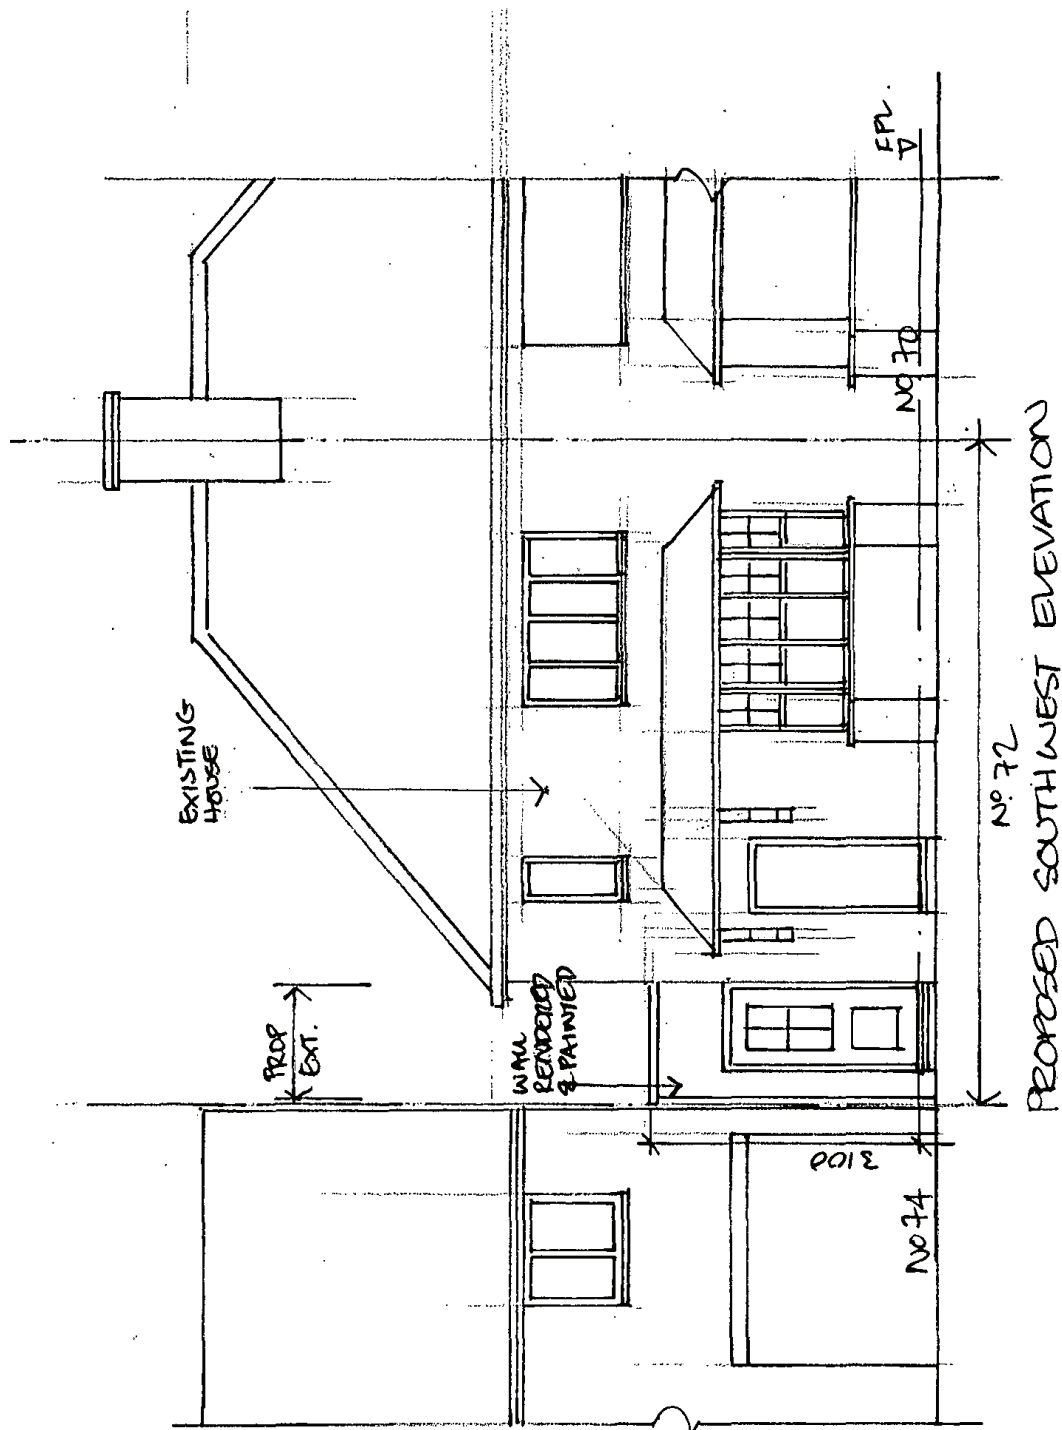

ESIGN ASSOCIATES
 :ford OX2 9AL UK
 Fax: 01865 203014
 strategic_design@ntlworld.com

This page is intentionally left blank