


# Appendix 1

## Tyndale House, 134a Cowley Road (13/01777/FUL)

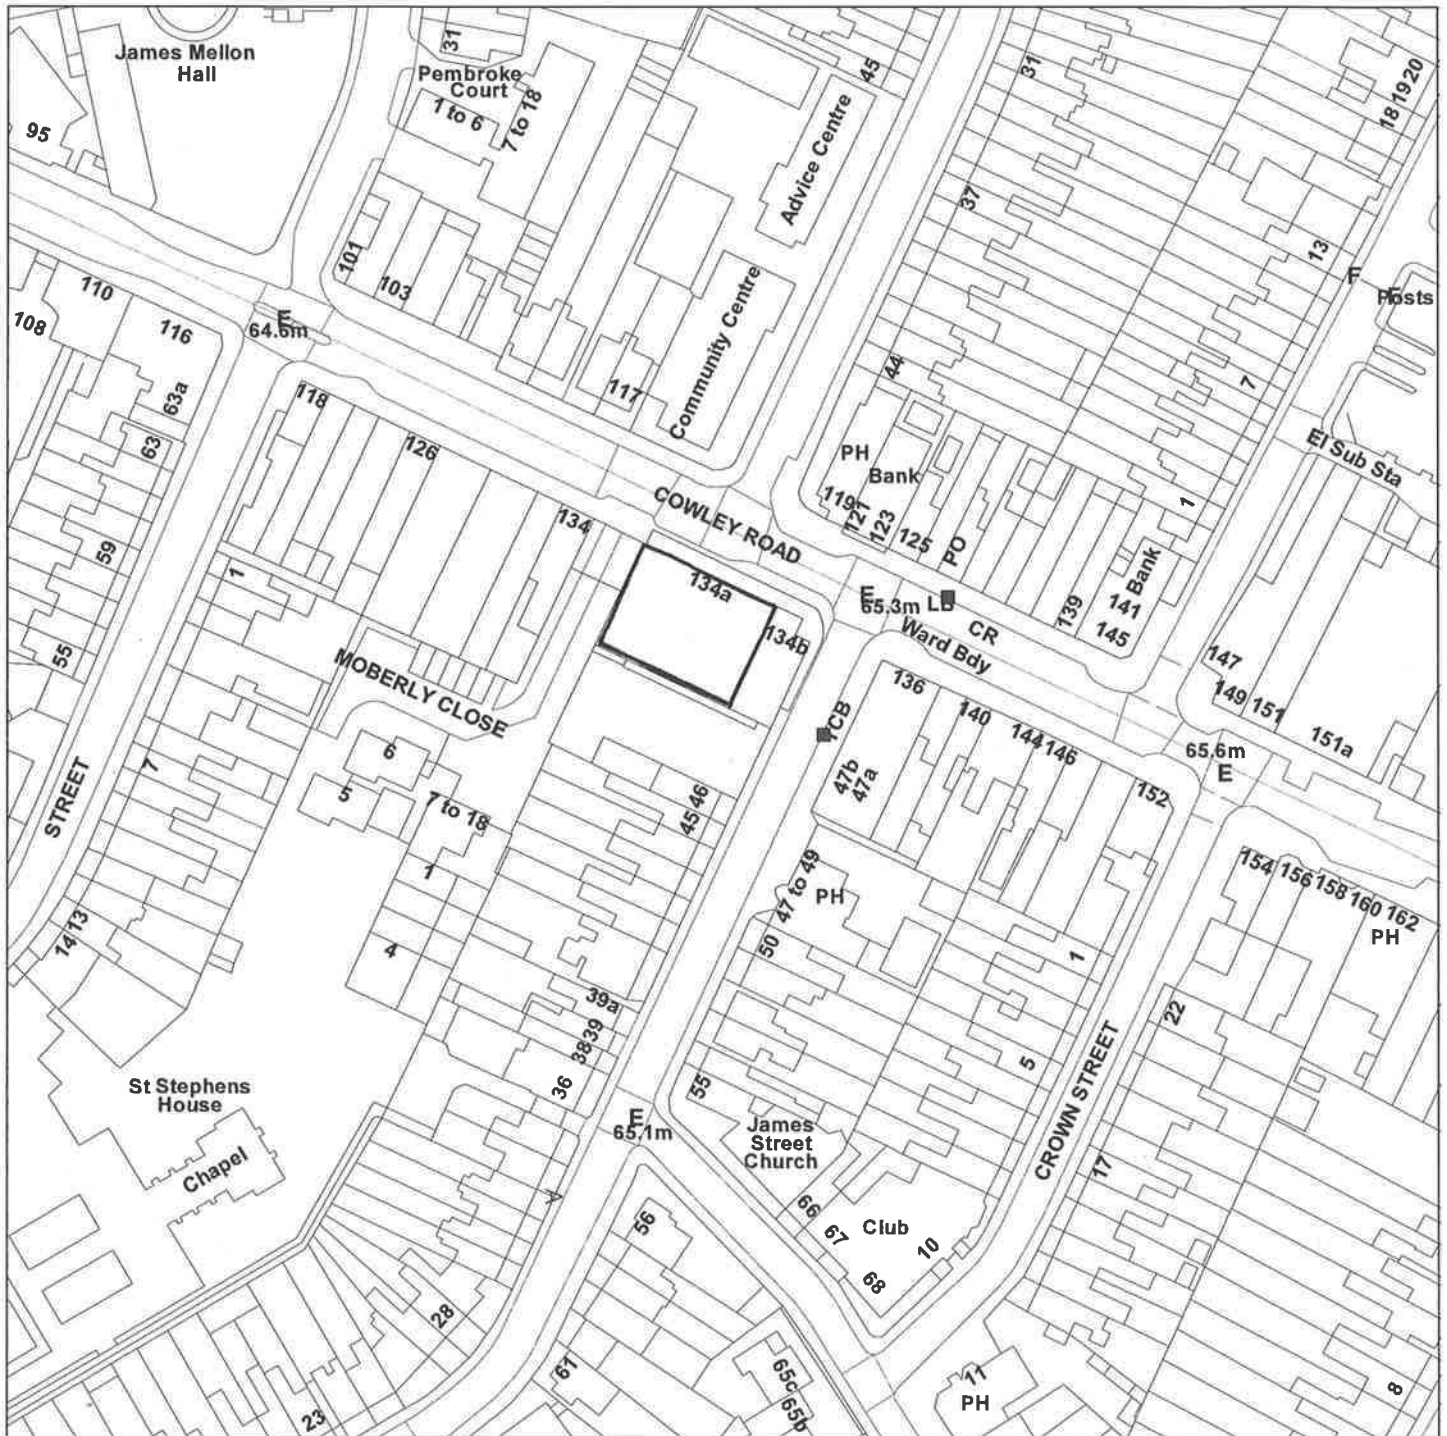

Scale : 1:1250

Reproduced from the Ordnance Survey map with the permission of the Controller of Her Majesty's Stationery Office © Crown Copyright 2000.

Unauthorised reproduction infringes Crown Copyright and may lead to prosecution or civil proceedings.

<b>Organisation</b>	Not Set
<b>Department</b>	Not Set
<b>Comments</b>	Not Set
<b>Date</b>	31 October 2013
<b>SLA Number</b>	Not Set

This page is intentionally left blank