

Welcome to the East Area Planning Committee

- **This planning committee meeting is held in public, but it is not a public meeting.**
- **There will be opportunity for the public to address the committee on each application.**
- **If you wish to speak for or against a planning application, you will need to have either requested it in advance, or fill out and hand in one of the available speaker forms.**
- **Information on meeting protocol and conduct at committee is set out in the Code of Practice.**
- **You can find a copy of the Code of Practice in the committee agenda, just before the first planning application report.**

www.oxford.gov.uk





Site Plan



83-85 London Road: from the front



83 London Road: empty unit



85 London Road: empty unit




The rear of 83-85 London Road



Flats to the rear of 83-85 London Road




Rear view of neighbouring properties

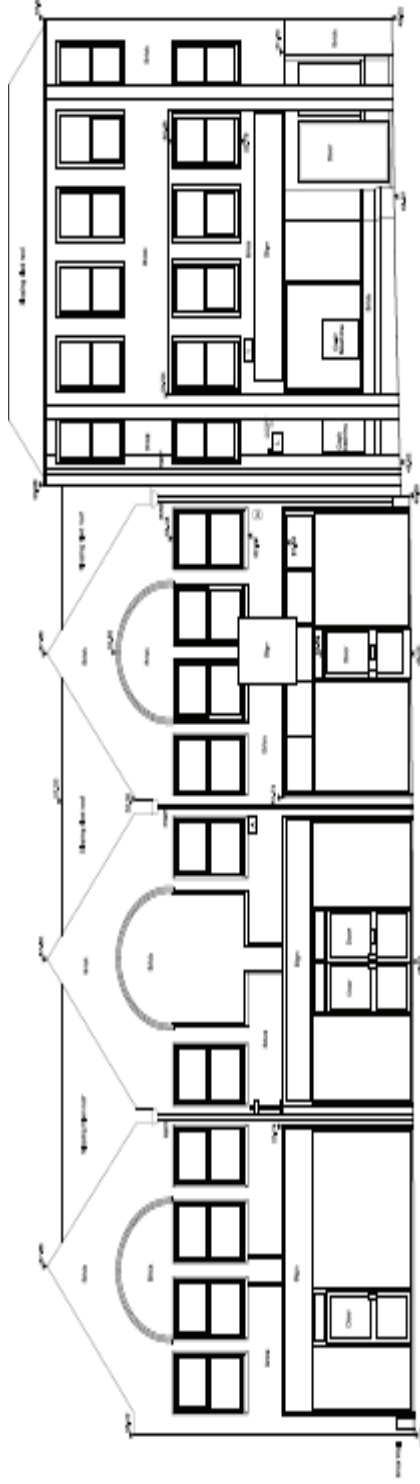

Existing Front Elevation to London Road

Datum=-47.00m

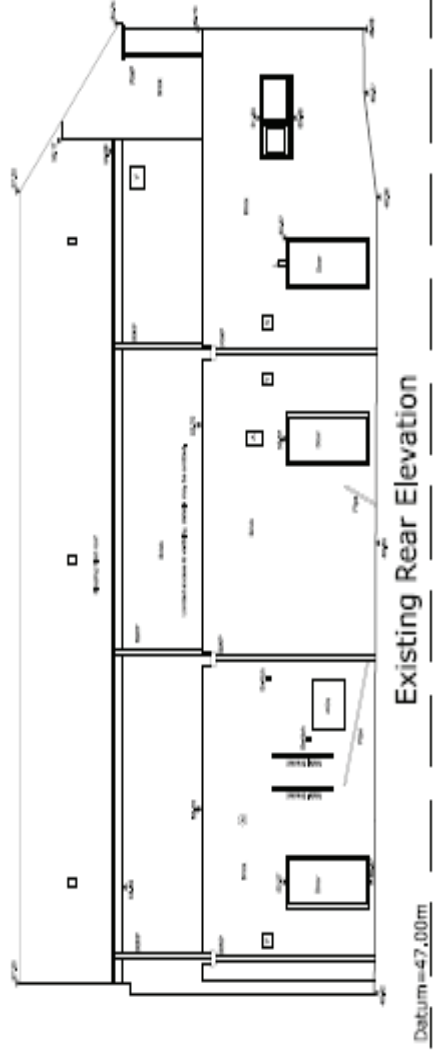

Existing Rear Elevation


Datum=-47.00m

Existing front and rear elevation




Datum=47.00m

Proposed Front Elevation to London Road

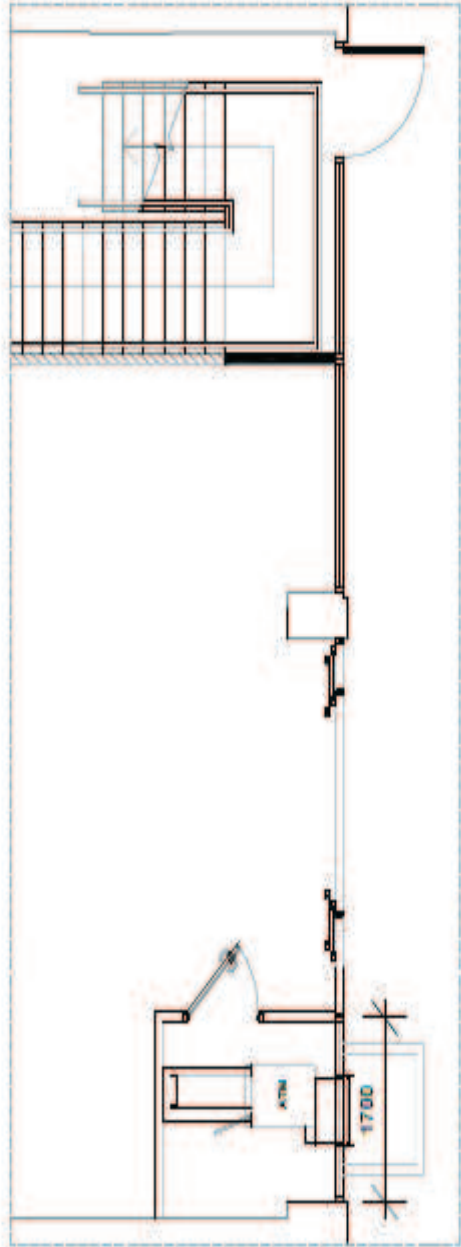


ATM Plan 1:50

ATM: Plan

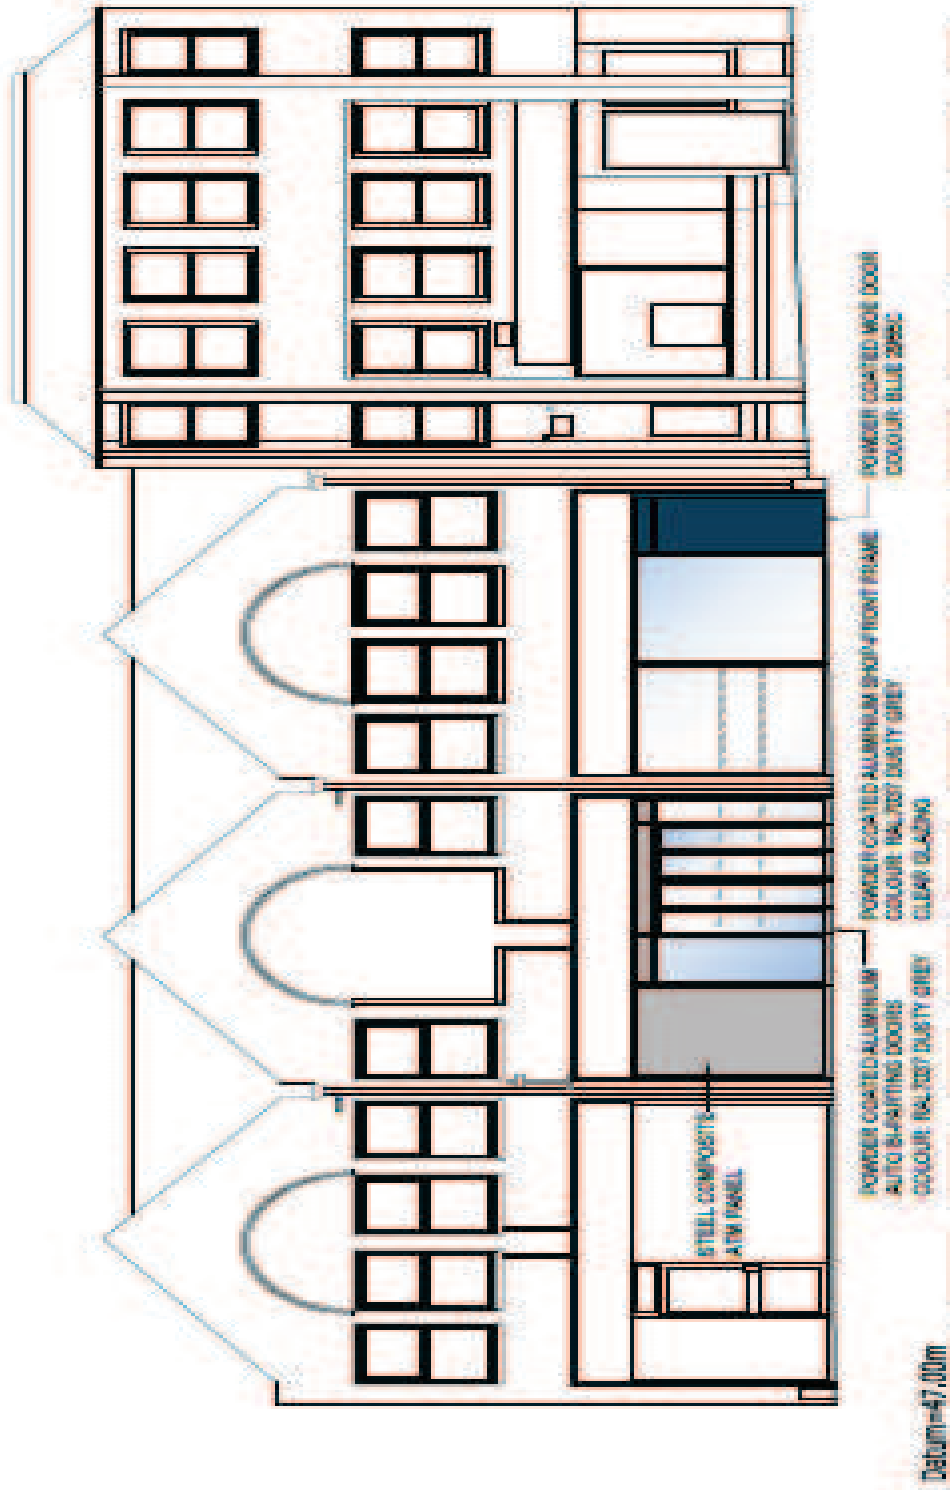


Proposed Front Elevation to London Road


Proposed Front elevation

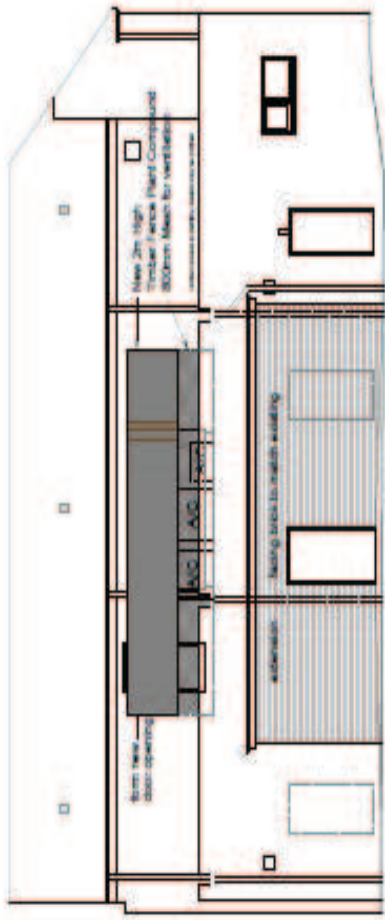


Rear Elevation Proposed Plant

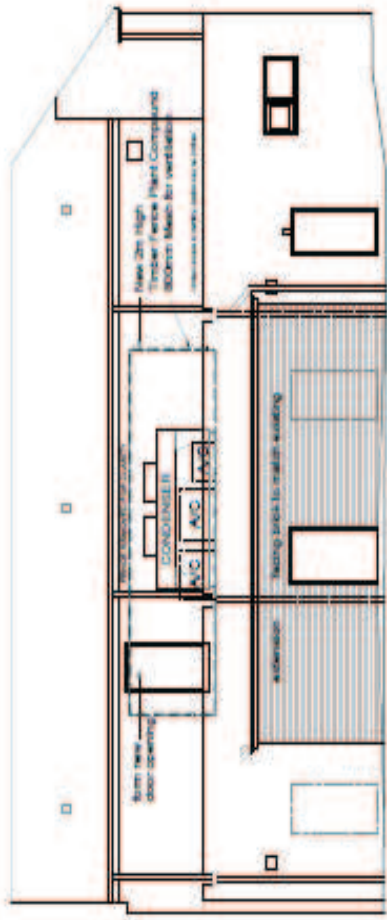

Rear Elevation Proposed Plant - Fence Outlined

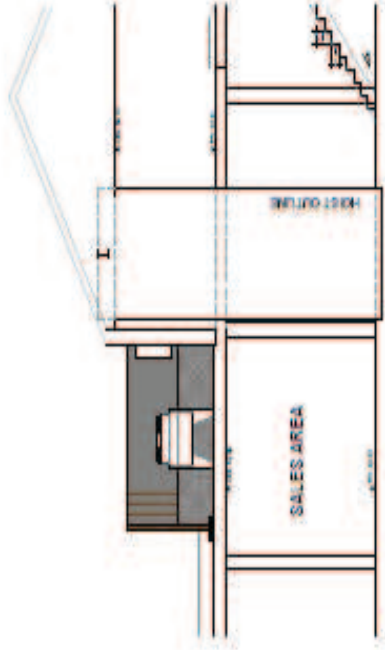

Section Proposed Plant

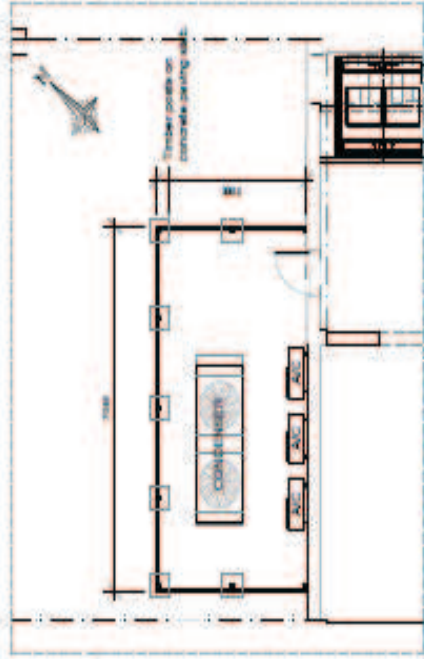

Proposed Plant Plan 1:100

Proposed plant to rear



Proposed advertising to front elevation