


Welcome to the West Area Planning Committee

- This planning committee meeting is held in public, but it is not a public meeting.
- There will be opportunity for the public to address the committee on each application.
- ¹⁴If you wish to speak for or against a planning application, you will need to have either requested it in advance, or fill out and hand in one of the available speaker forms.
- Information on meeting protocol and conduct at committee is set out in the Code of Practice.
- You can find a copy of the Code of Practice in the committee agenda, just before the first planning application report.

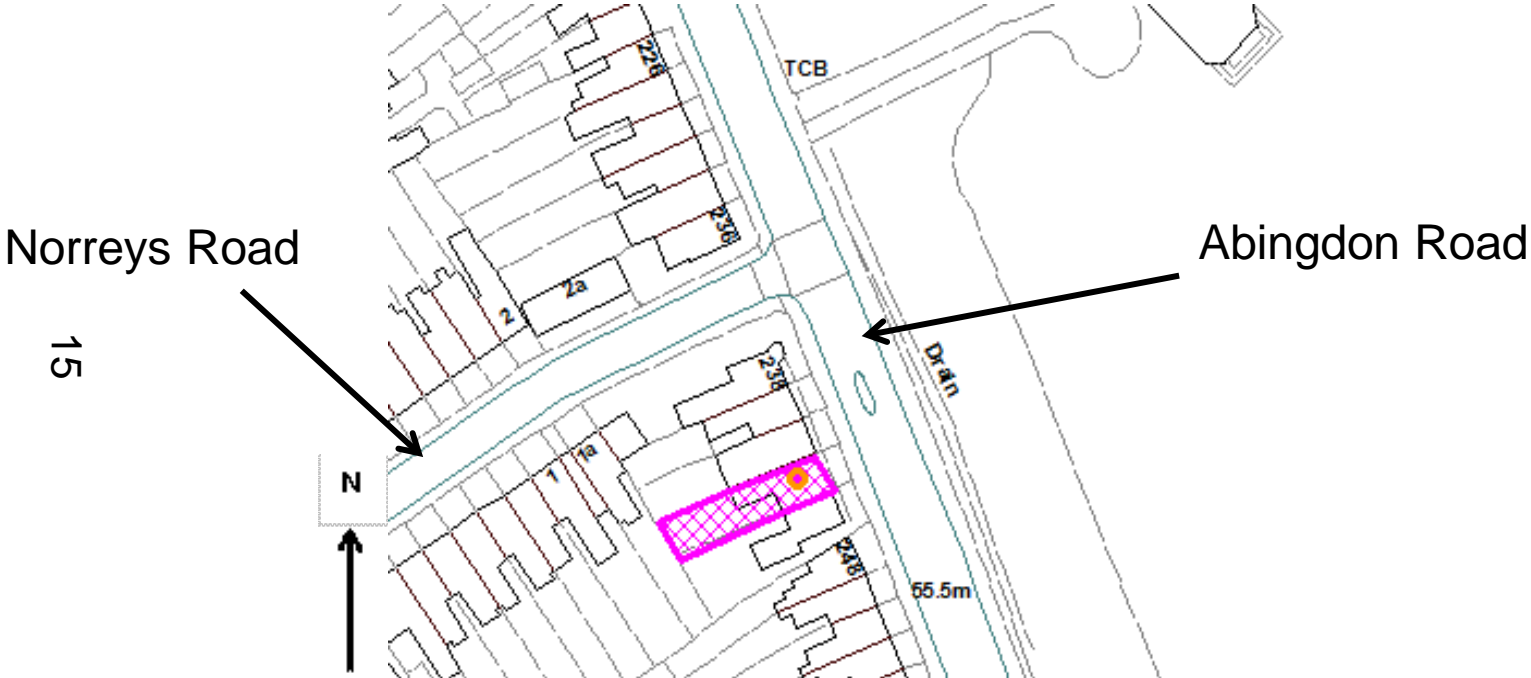

Site Plan




© Crown Copyright and database right 2011.
Ordnance Survey 100019348

Proposed Plans




Proposed Rear

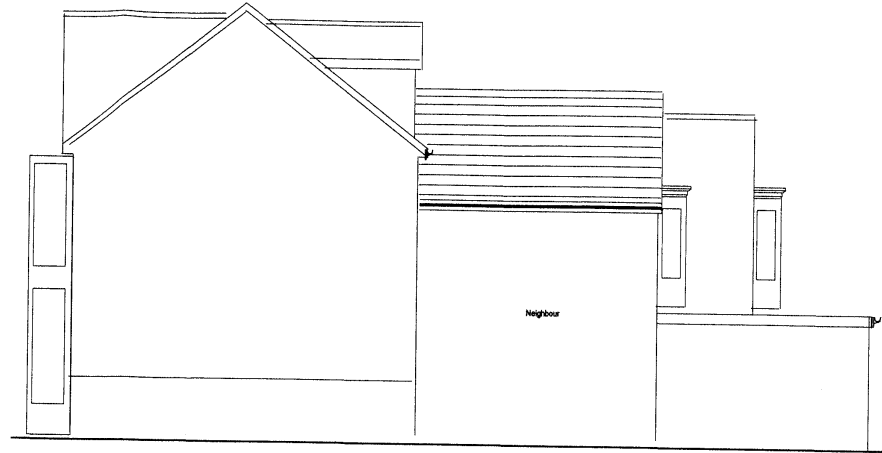


Proposed Rear


16

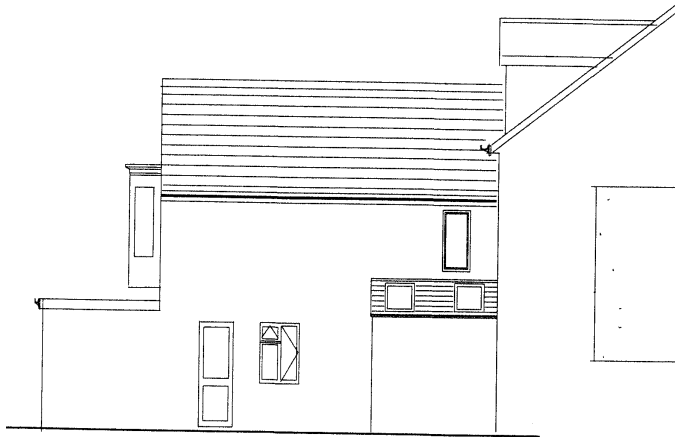

Proposed Side

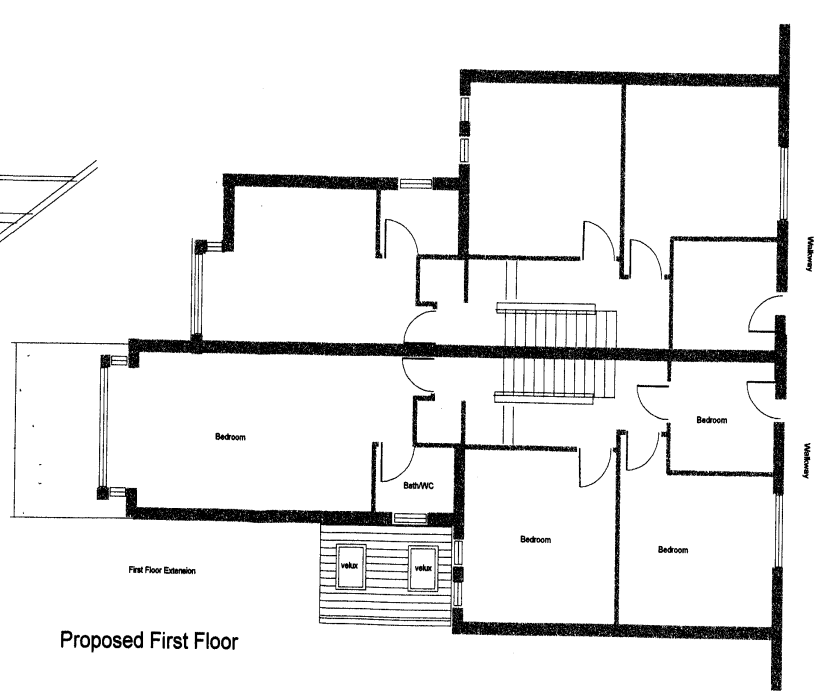

Proposed First Floor

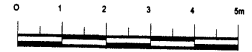

| | |
|----------|--|
| Project | 244 Abingdon Road Oxford |
| For | Proposed 1st Floor Rear Extension |
| Drawn | Building Design (Services & Management) 44 Campion Road Abingdon OX14 3TQ Tel: 01235 526676 Mob: 07881 408836 |
| | 1 : 100 |
| Drwg No: | 2115/Prop All |



Rear of 242 Abingdon Road

17



18



19

Rear of 3m single storey extension built under 'Permitted Development'



FOR QUICKER AND E
AND E
Apply HUNTER SILICONE LUBRICANT

20



Rear of 246 Abingdon Road

21