

Welcome to the West Area Planning Committee


- This planning committee meeting is held in public, but it is not a public meeting.
- There will be opportunity for the public to address the committee on each application.
- If you wish to speak for or against a planning application, you will need to have either requested it in advance, or fill out and hand in one of the available speaker forms.
- Information on meeting protocol and conduct at committee is set out in the Code of Practice.
- You can find a copy of the Code of Practice in the committee agenda, just before the first planning application report.



Site Plan



32

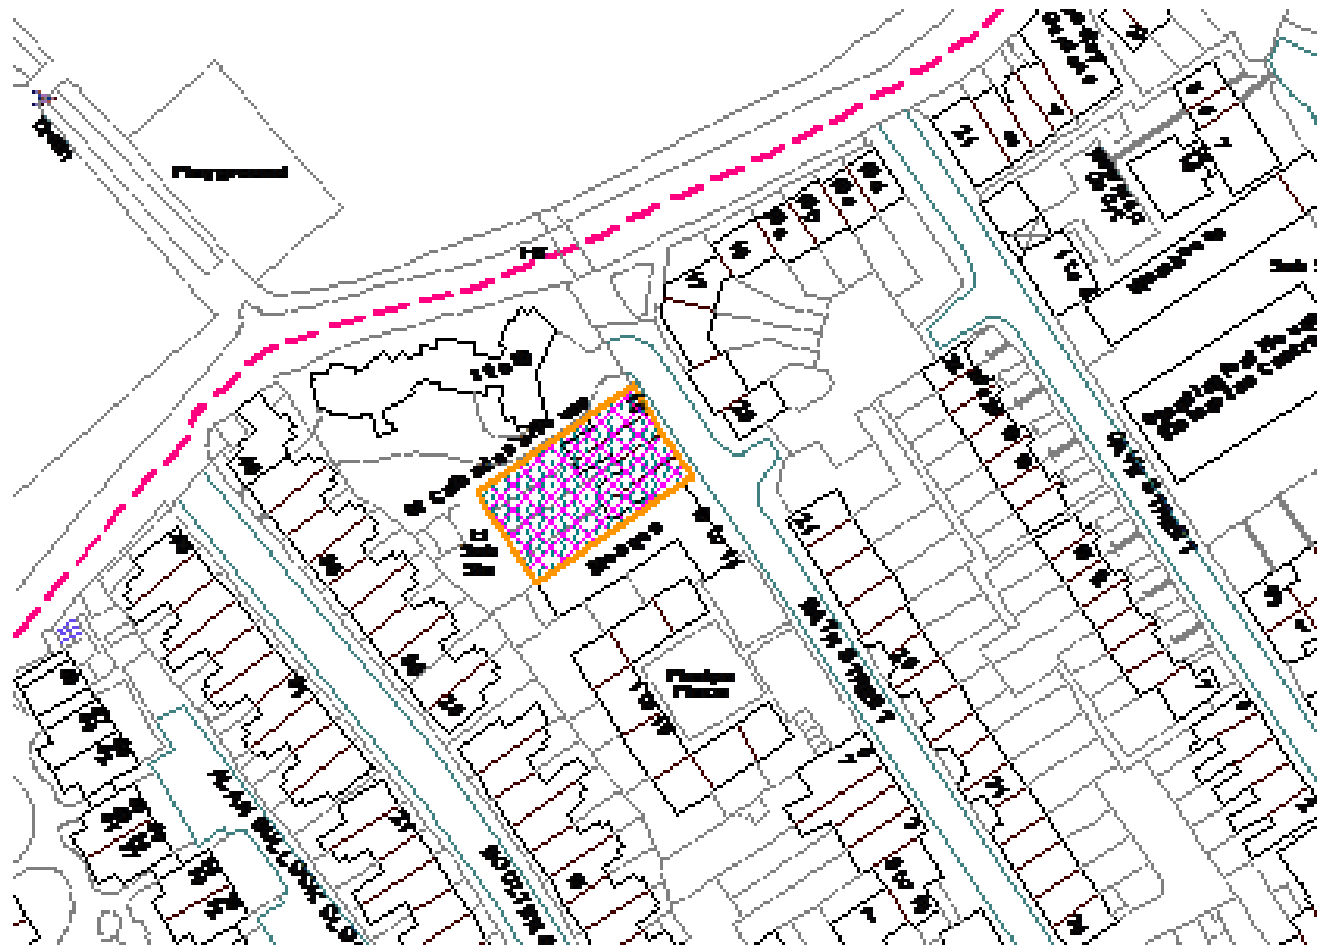

Front Elevation



Rear of 12-13 Bath Street

34



Rear of 14 & 15 Bath Street




View of rear gardens




Existing Ground Floor Plans

37

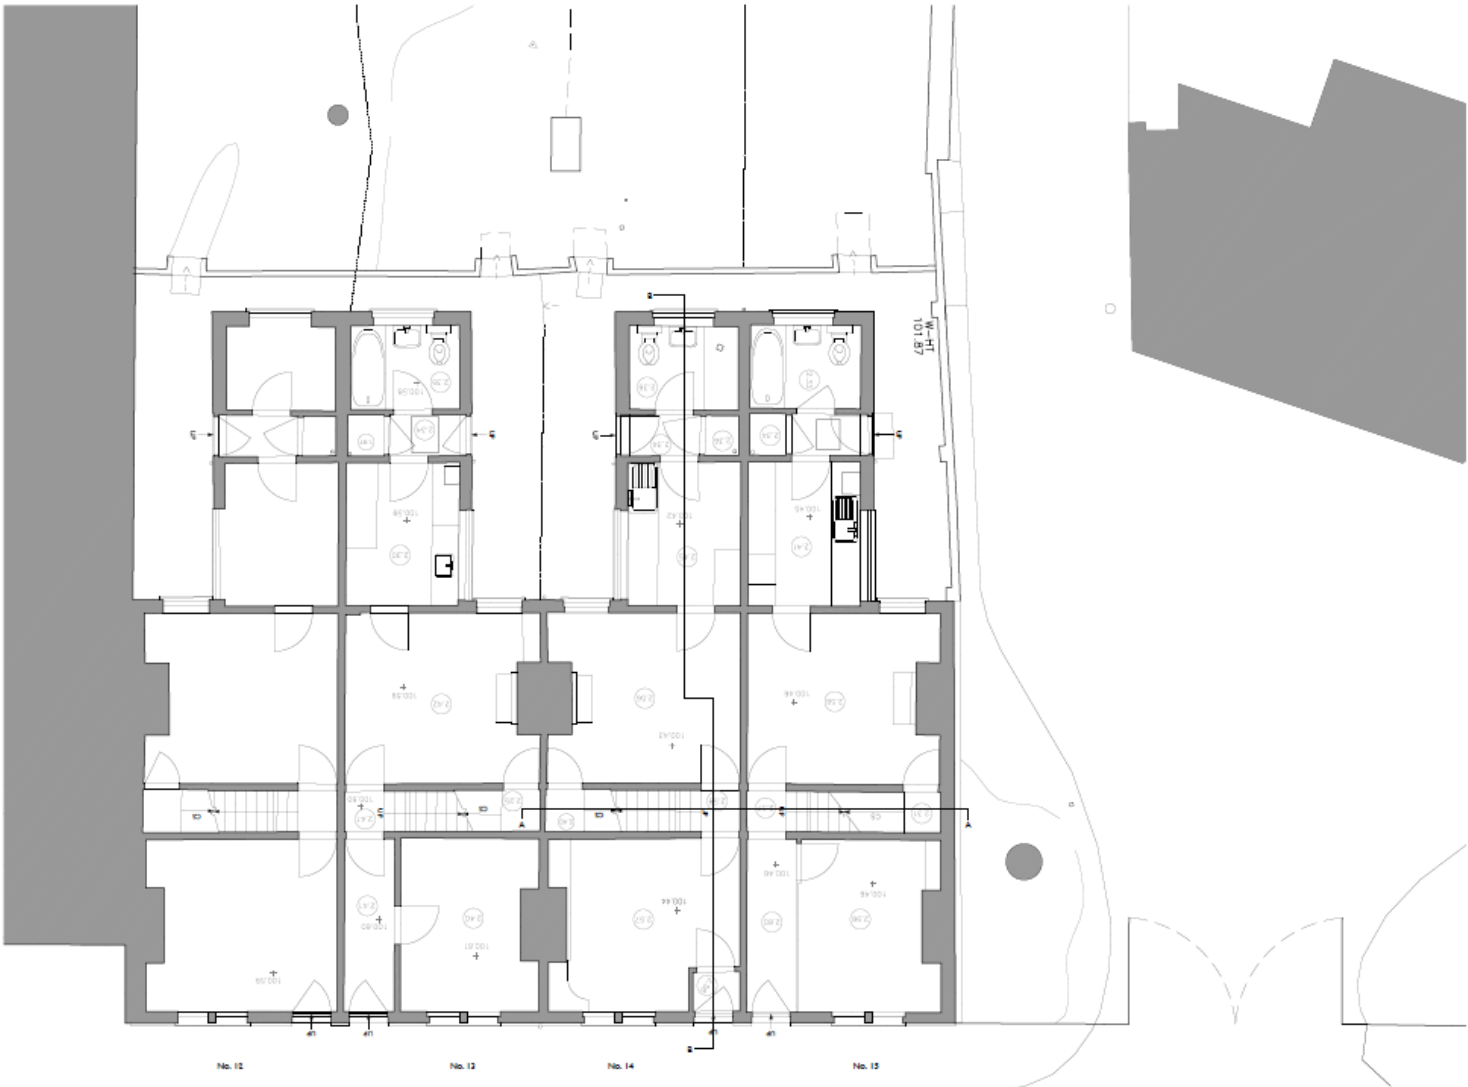

Existing First floor plans

38

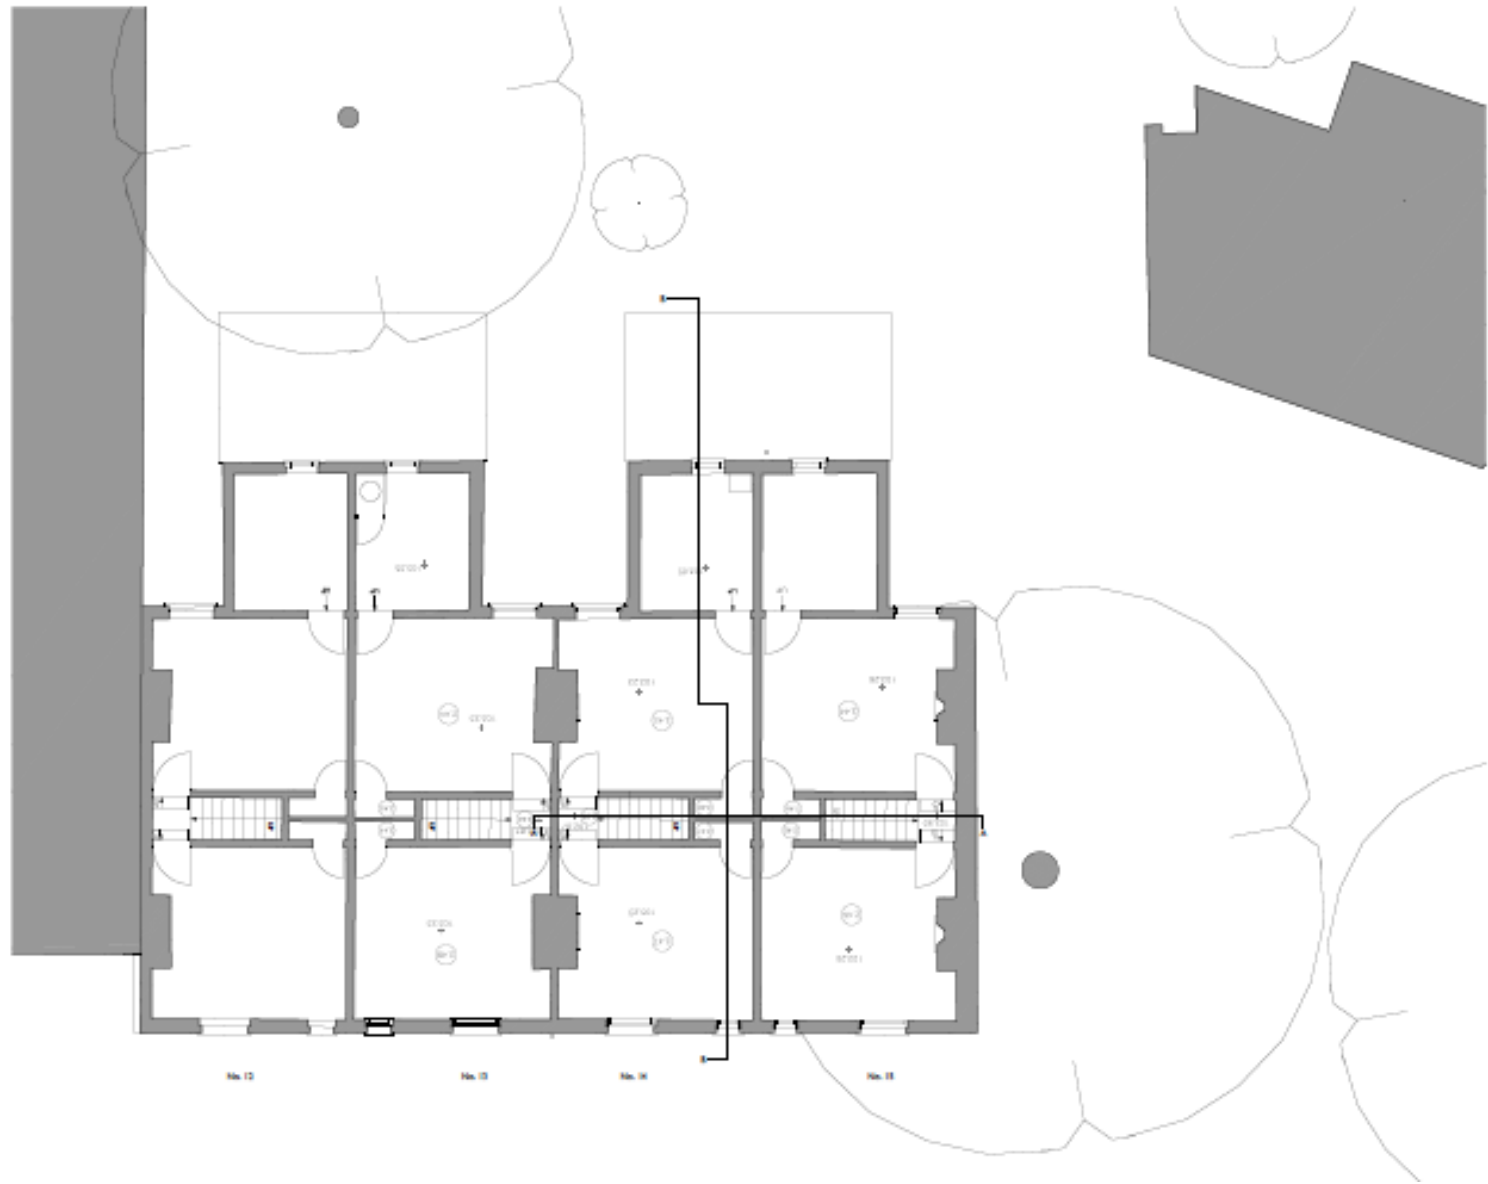


Existing Front Elevation



1 NORTH EAST FRONT ELEVATION AS EXISTING
130 1:50 @ A1


Existing Front Elevations

40

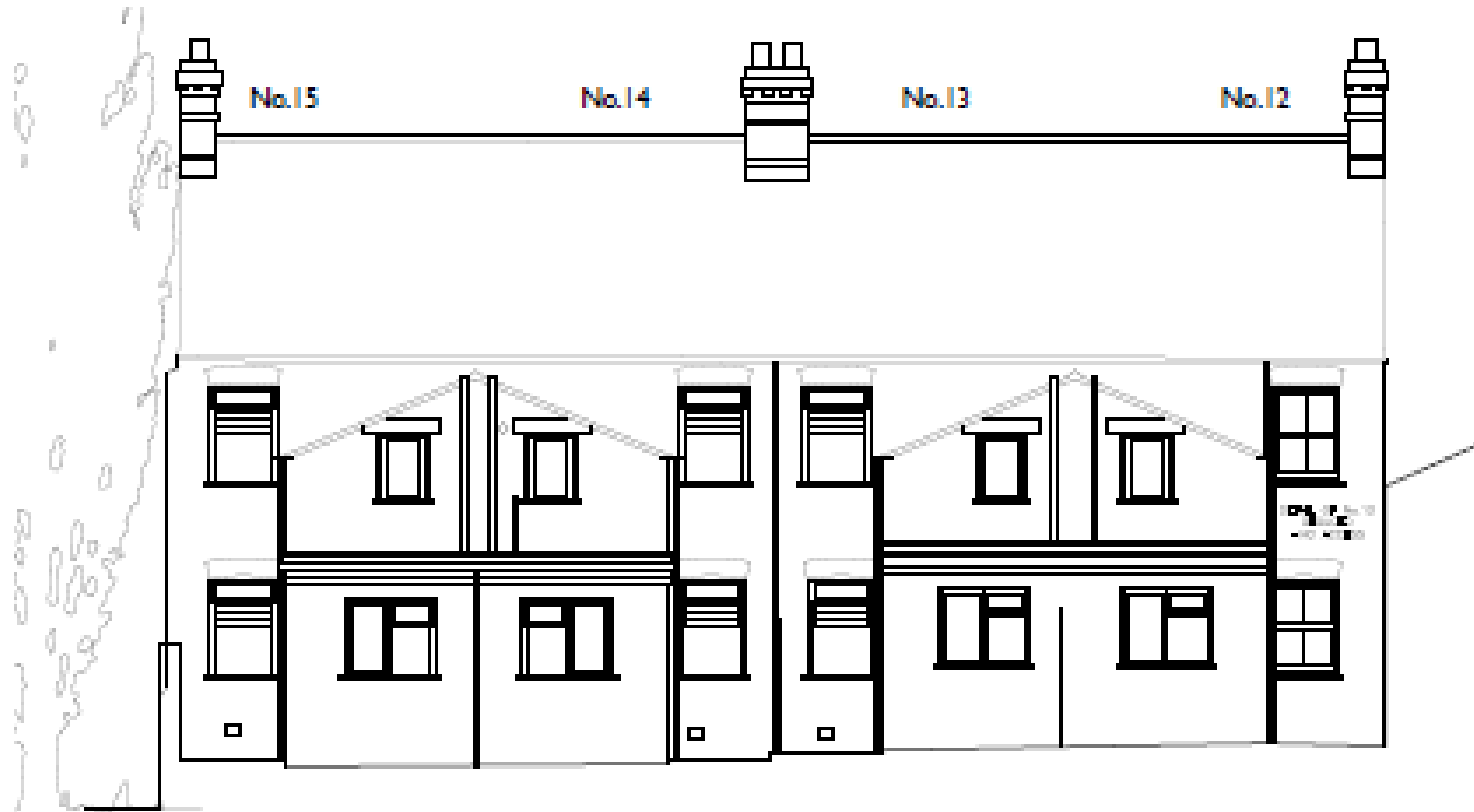


Existing Side Elevations

41

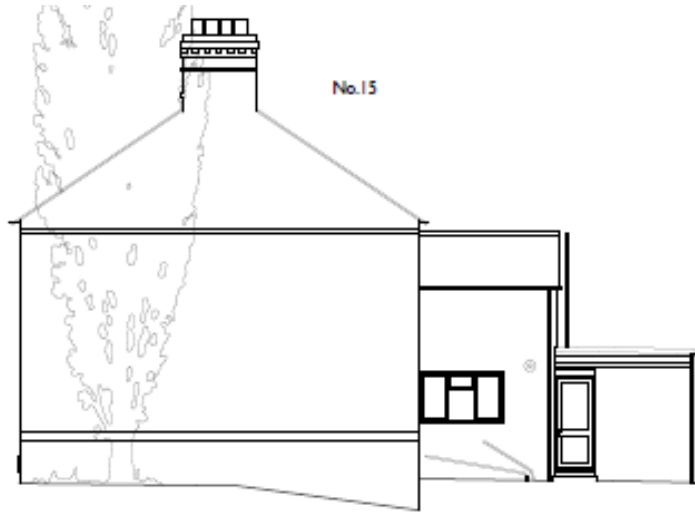

RTH WEST SIDE ELEVATION AS EXISTING
@A1


From St Catherine's House

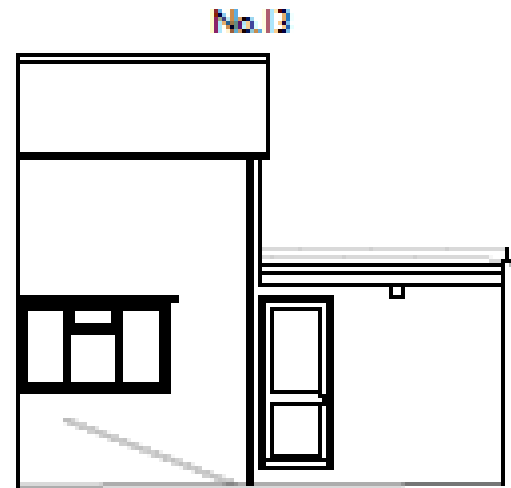

From Bath Street Mosque


Proposed Ground Floor Plans

42

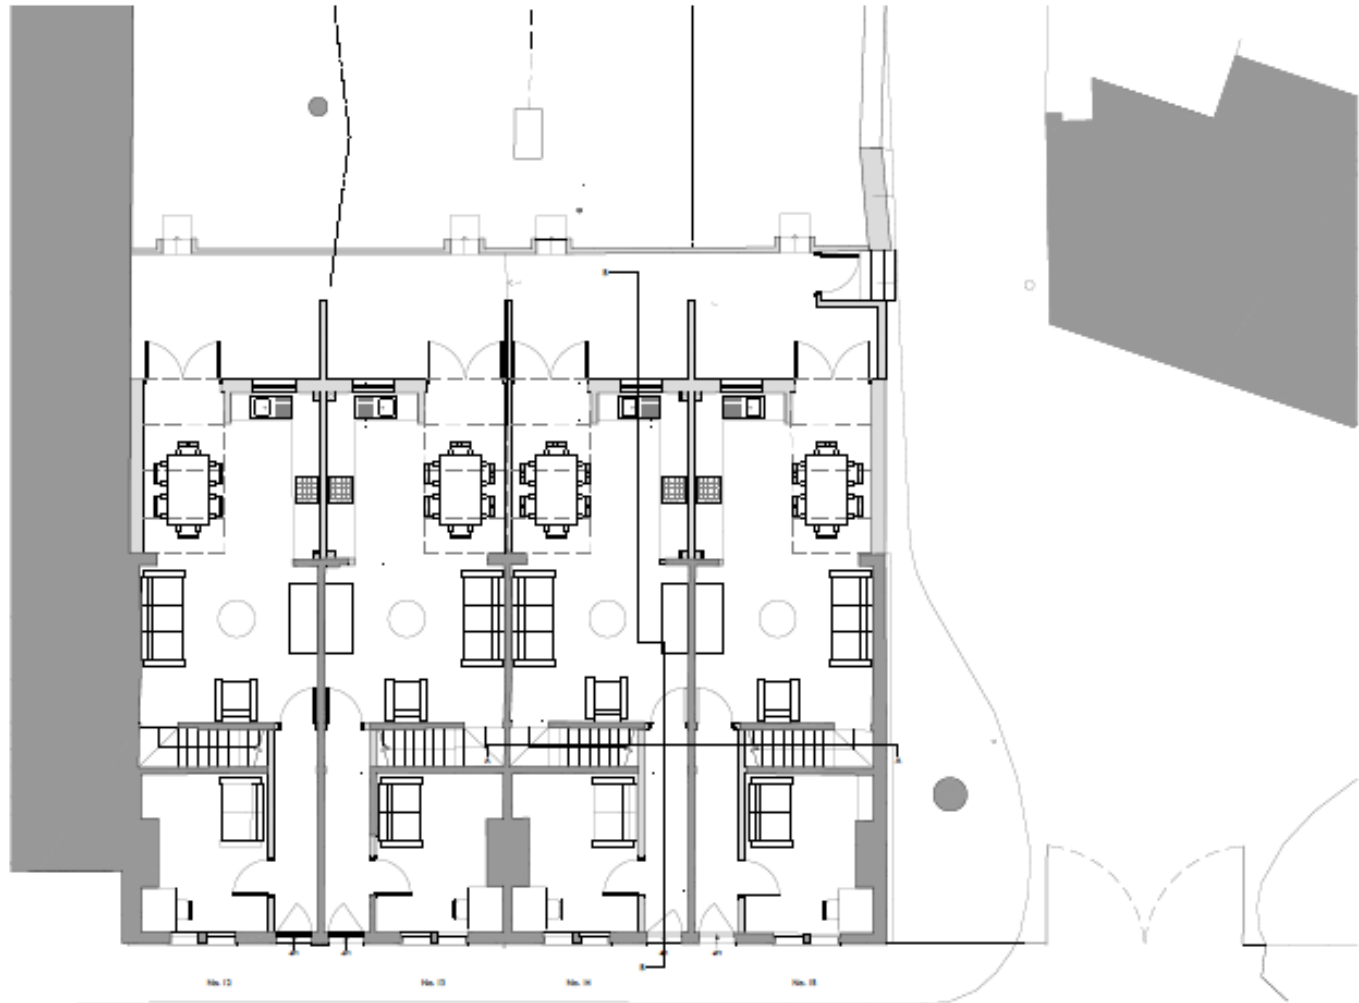

Proposed First Floor Plan

43

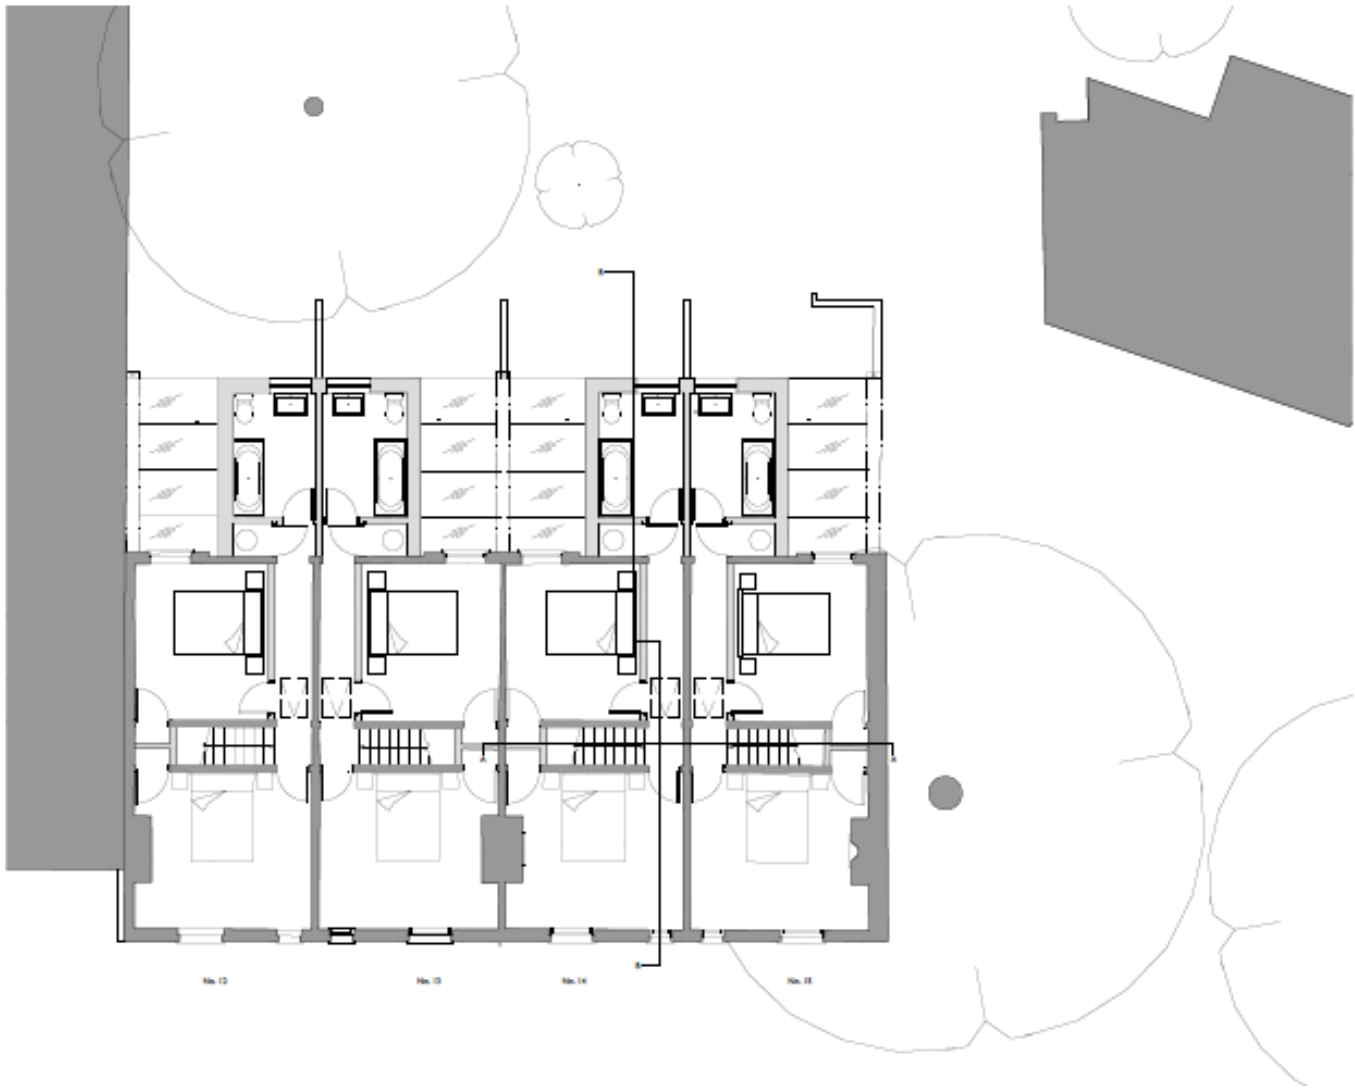

Proposed Front Elevation




Proposed Rear Elevation


45



Proposed Side Elevations

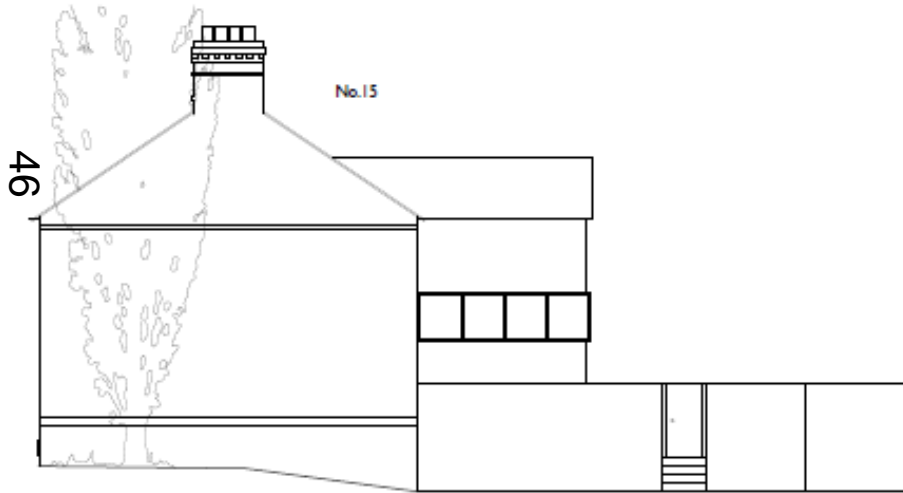

View from St Catherine's House

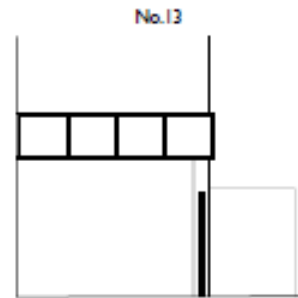

View from Bath Street Mosque