

# Welcome to the West Area Planning Committee

- This planning committee meeting is held in public but it is not a public meeting.
- There will be an opportunity for the public to address the committee on each application.
- If you wish to speak for or against a planning application, you need to have either requested it in advance, or hand in one of the available speaker forms, or speak to the clerk.
- Information on meeting protocol and conduct at the committee is set out in the Code of Practice.
- This is in the committee agenda just before the first planning application report.







5





7



∞

AYOS



6



10





11



12



13



14



16




16






18



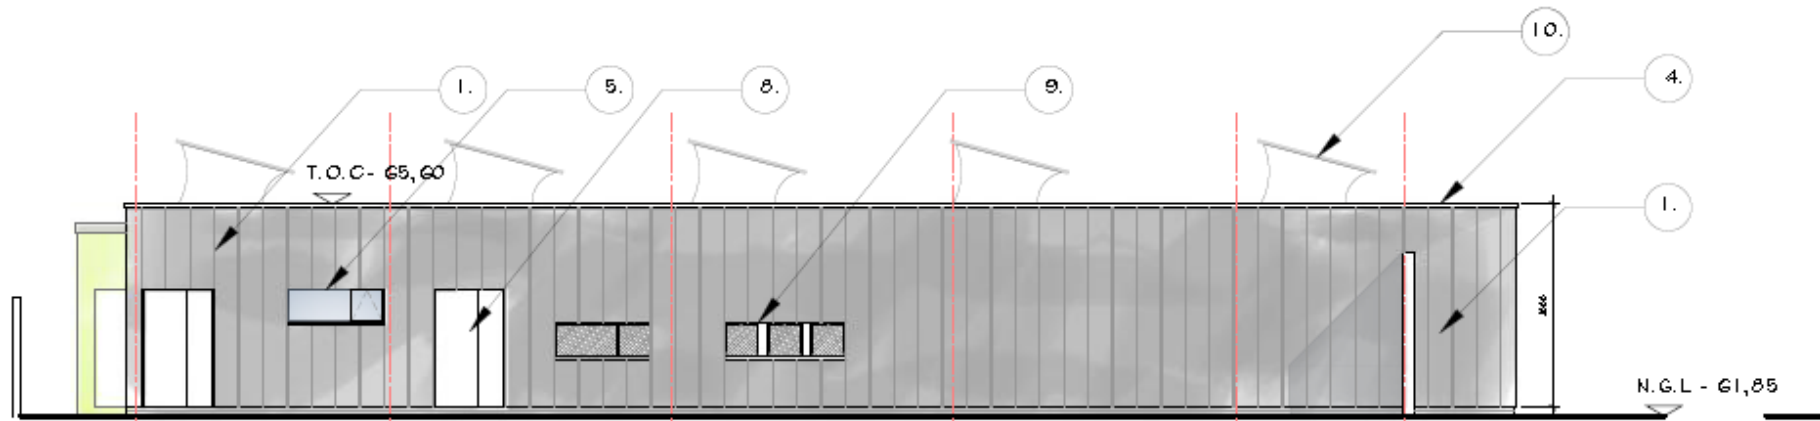


NORTH ELEVATION - Scale 1:100

19

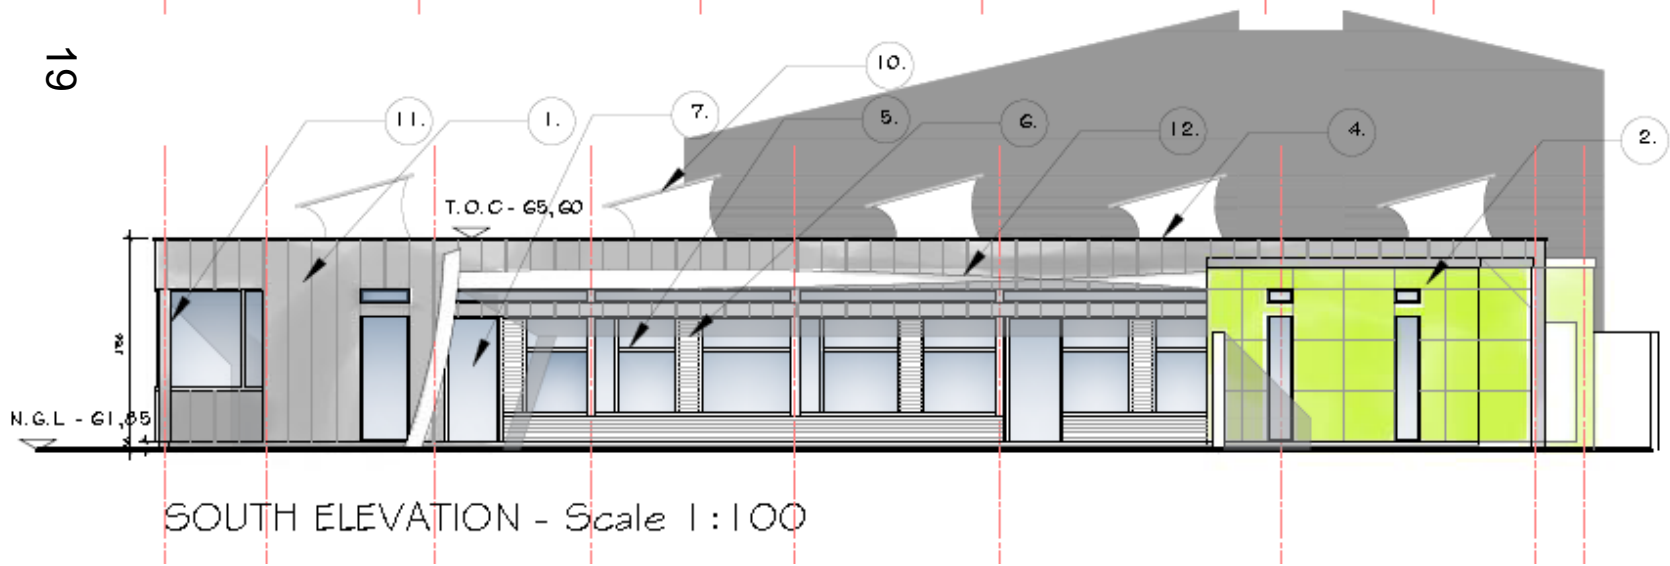


SOUTH ELEVATION - Scale 1:100

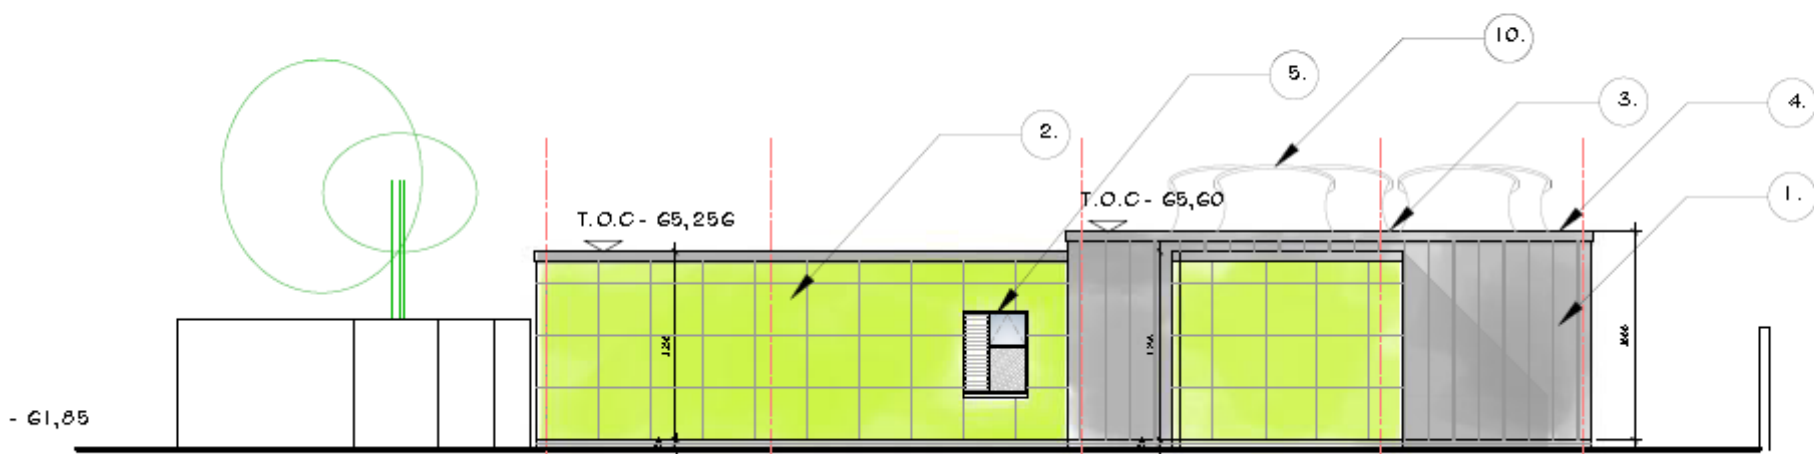


EAST ELEVATION - Scale 1:100

20

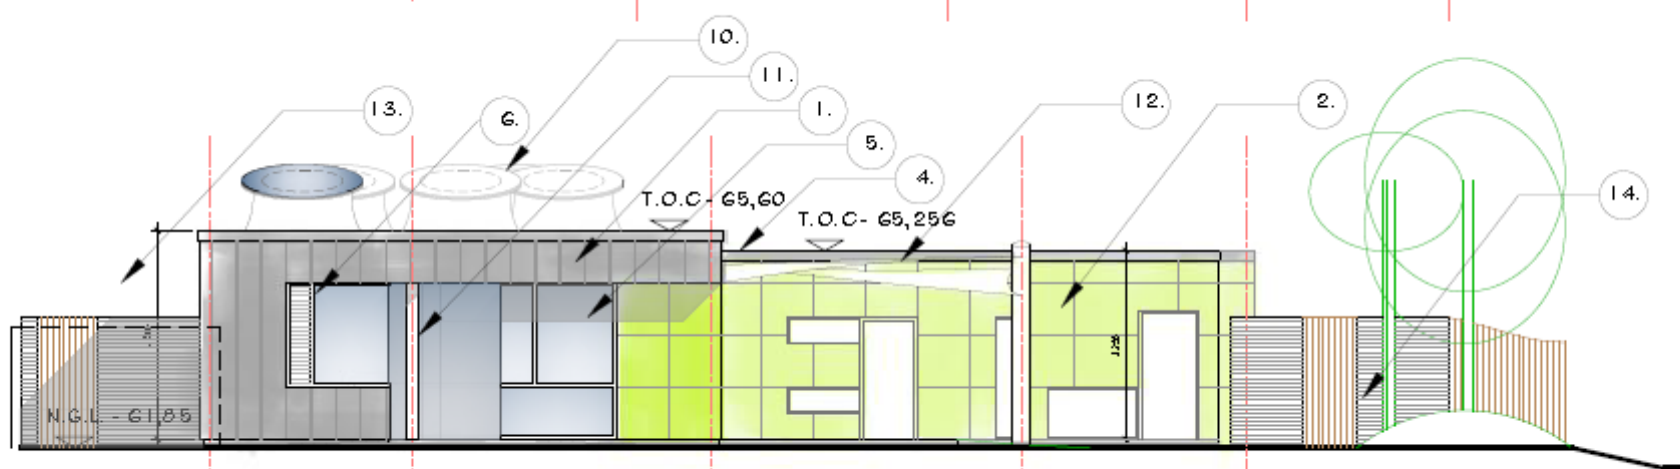


WEST ELEVATION - Scale 1:100

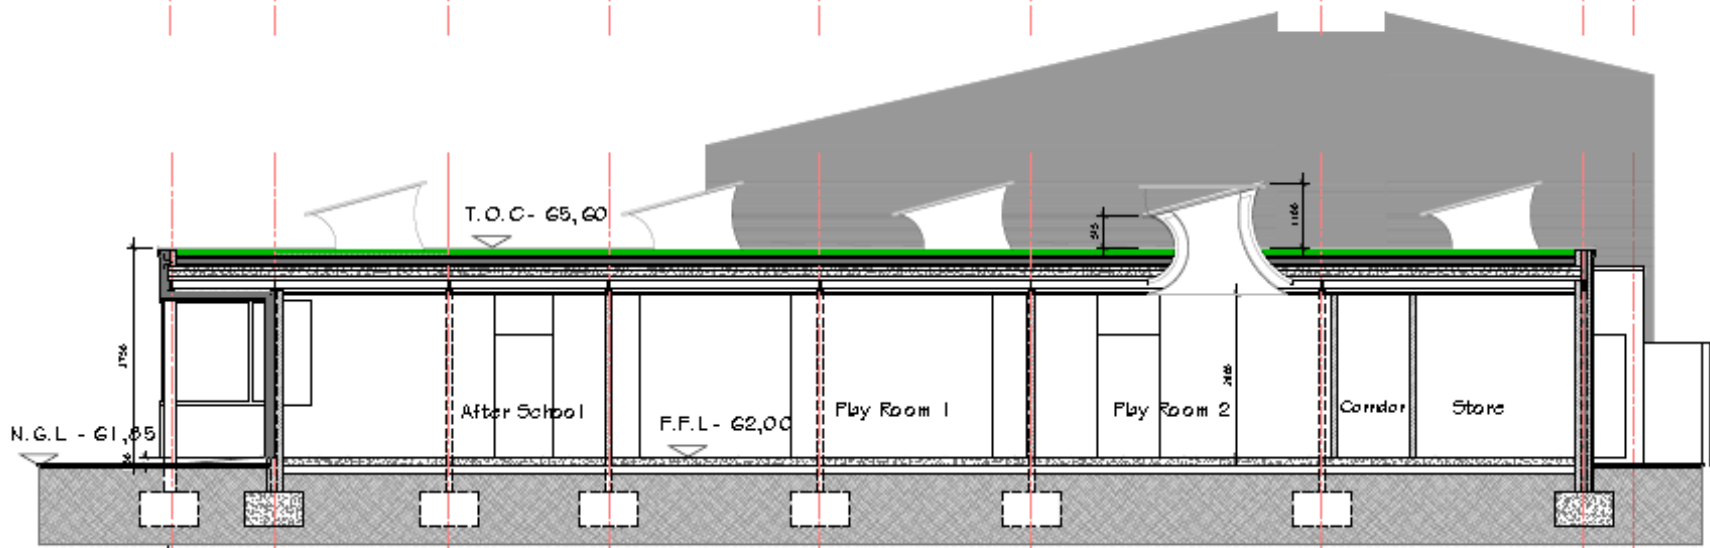

LONG SECTION A-A - Scale 1:100

21

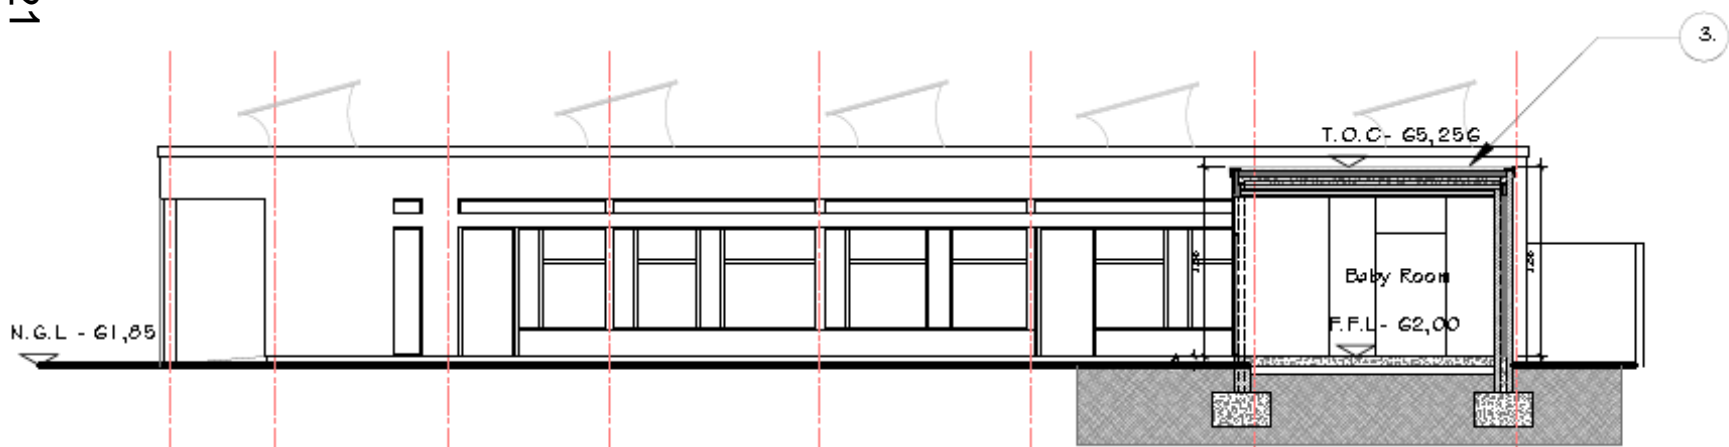

CROSS SECTION C-C  
Scale 1:100



CROSS SECTION B-B - Scale 1:100

22






24

25



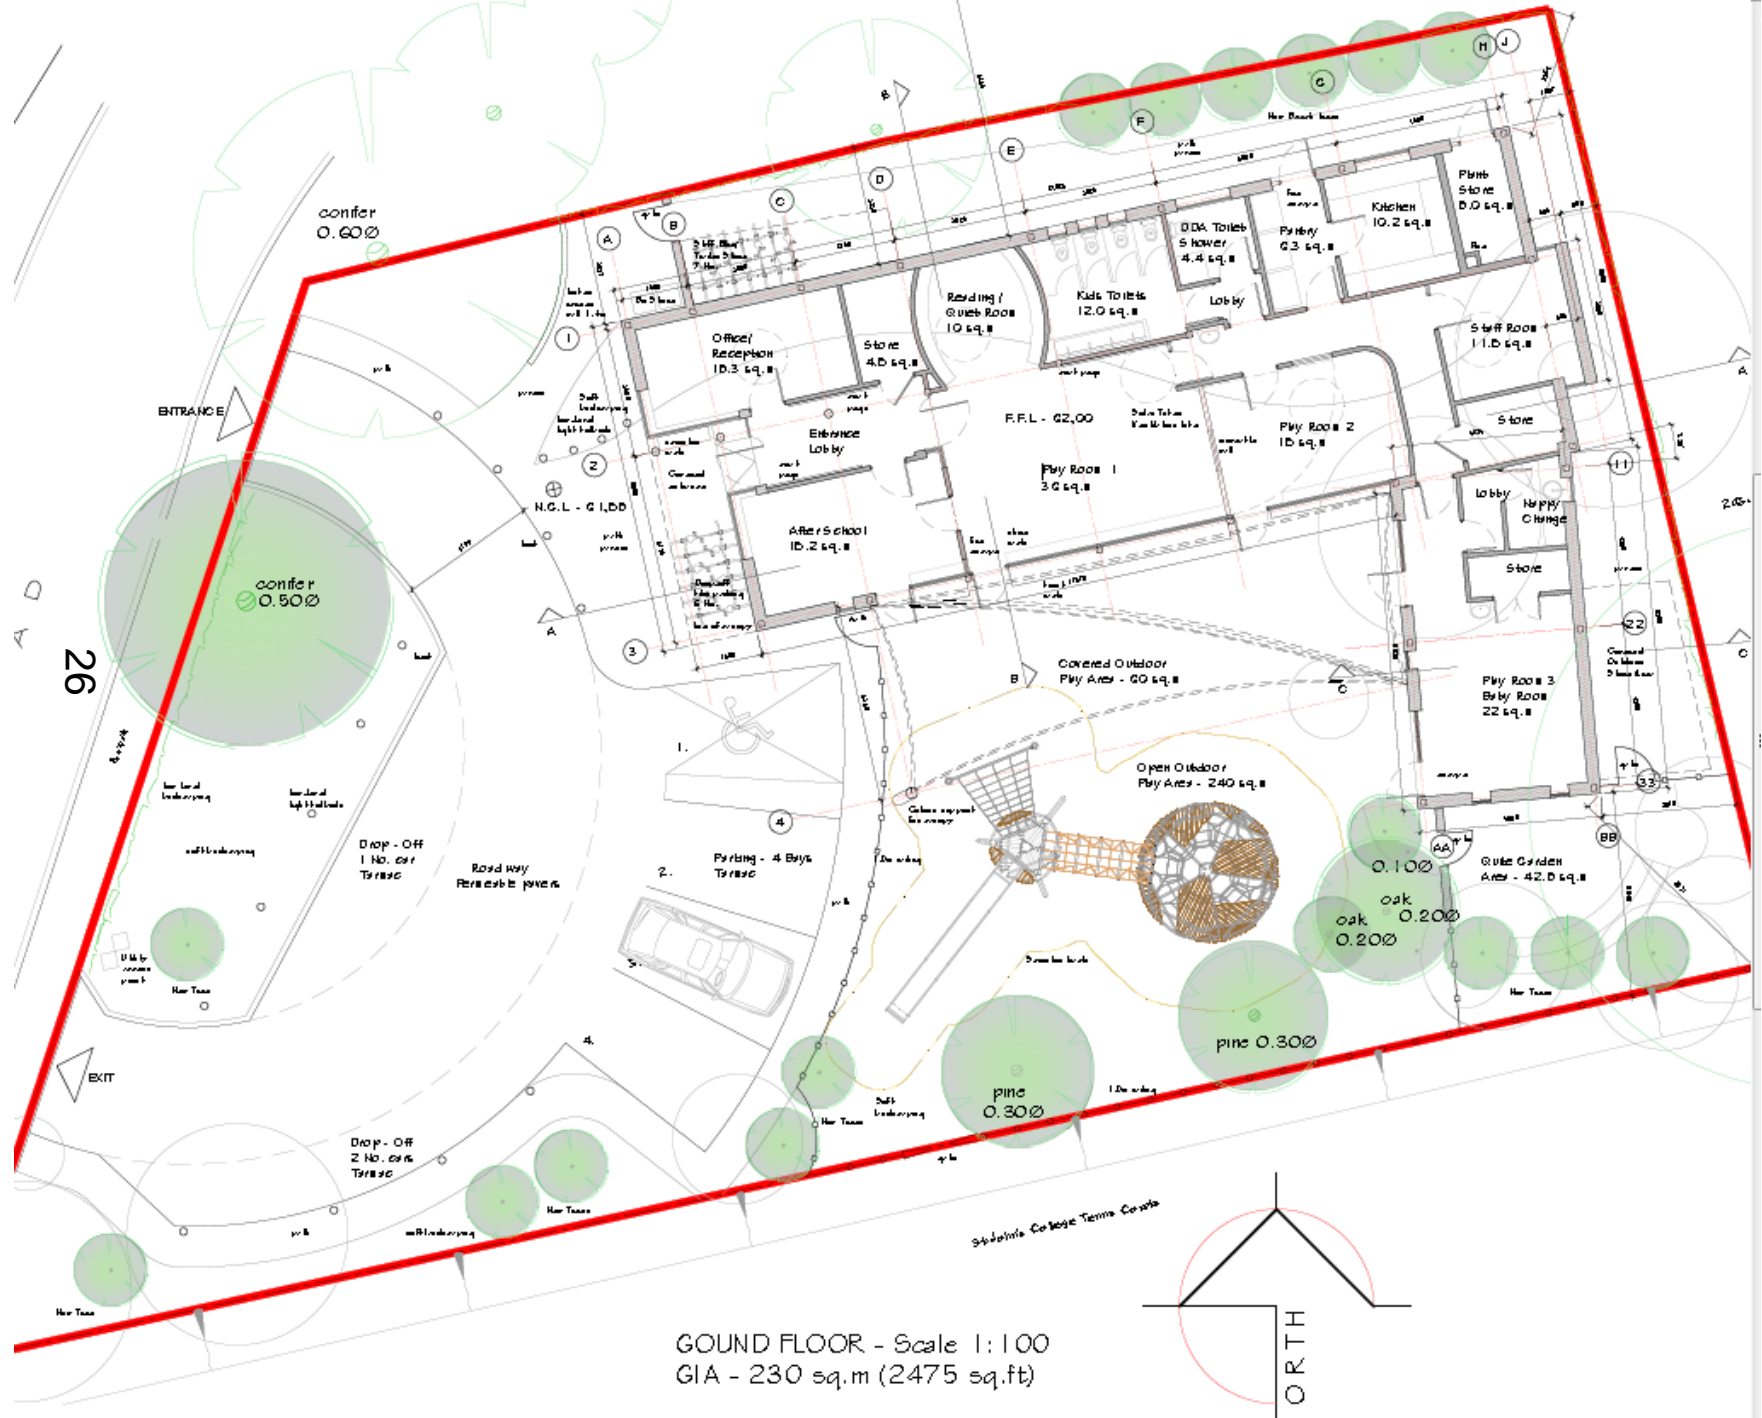

GROUND FLOOR - Scale 1:100  
 GIA - 230 sq.m (2475 sq.ft)

