


Welcome to the West Area Planning Committee


- This planning committee meeting is held in public but it is not a public meeting.
- There will be an opportunity for the public to address the committee on each application.
- If you wish to speak for or against a planning application, you need to have either requested it in advance, or hand in one of the available speaker forms, or speak to the clerk.
- Information on meeting protocol and conduct at the committee is set out in the Code of Practice.
- This is in the committee agenda just before the first planning application report.

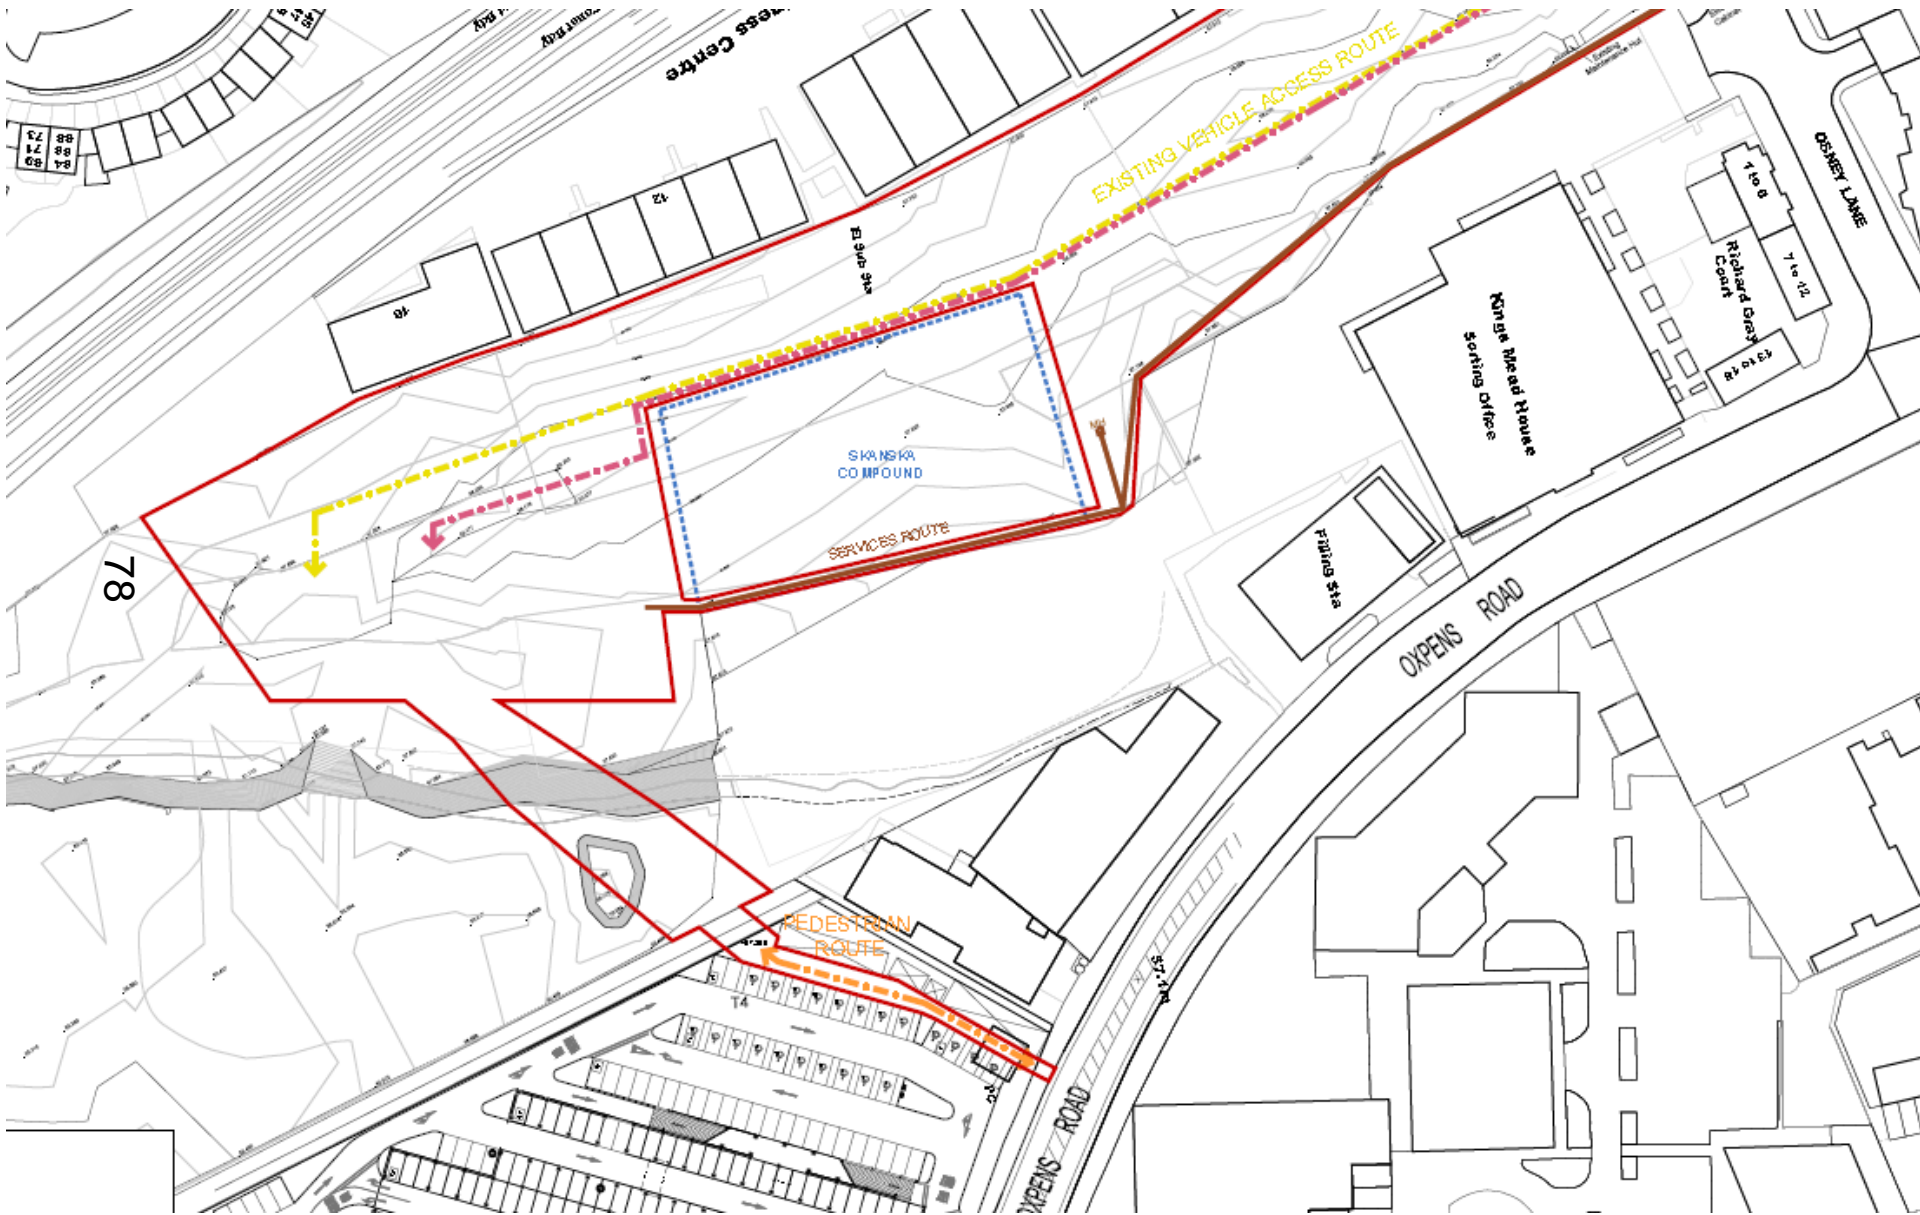

Osney Lane Site Plan



Site Location Plan

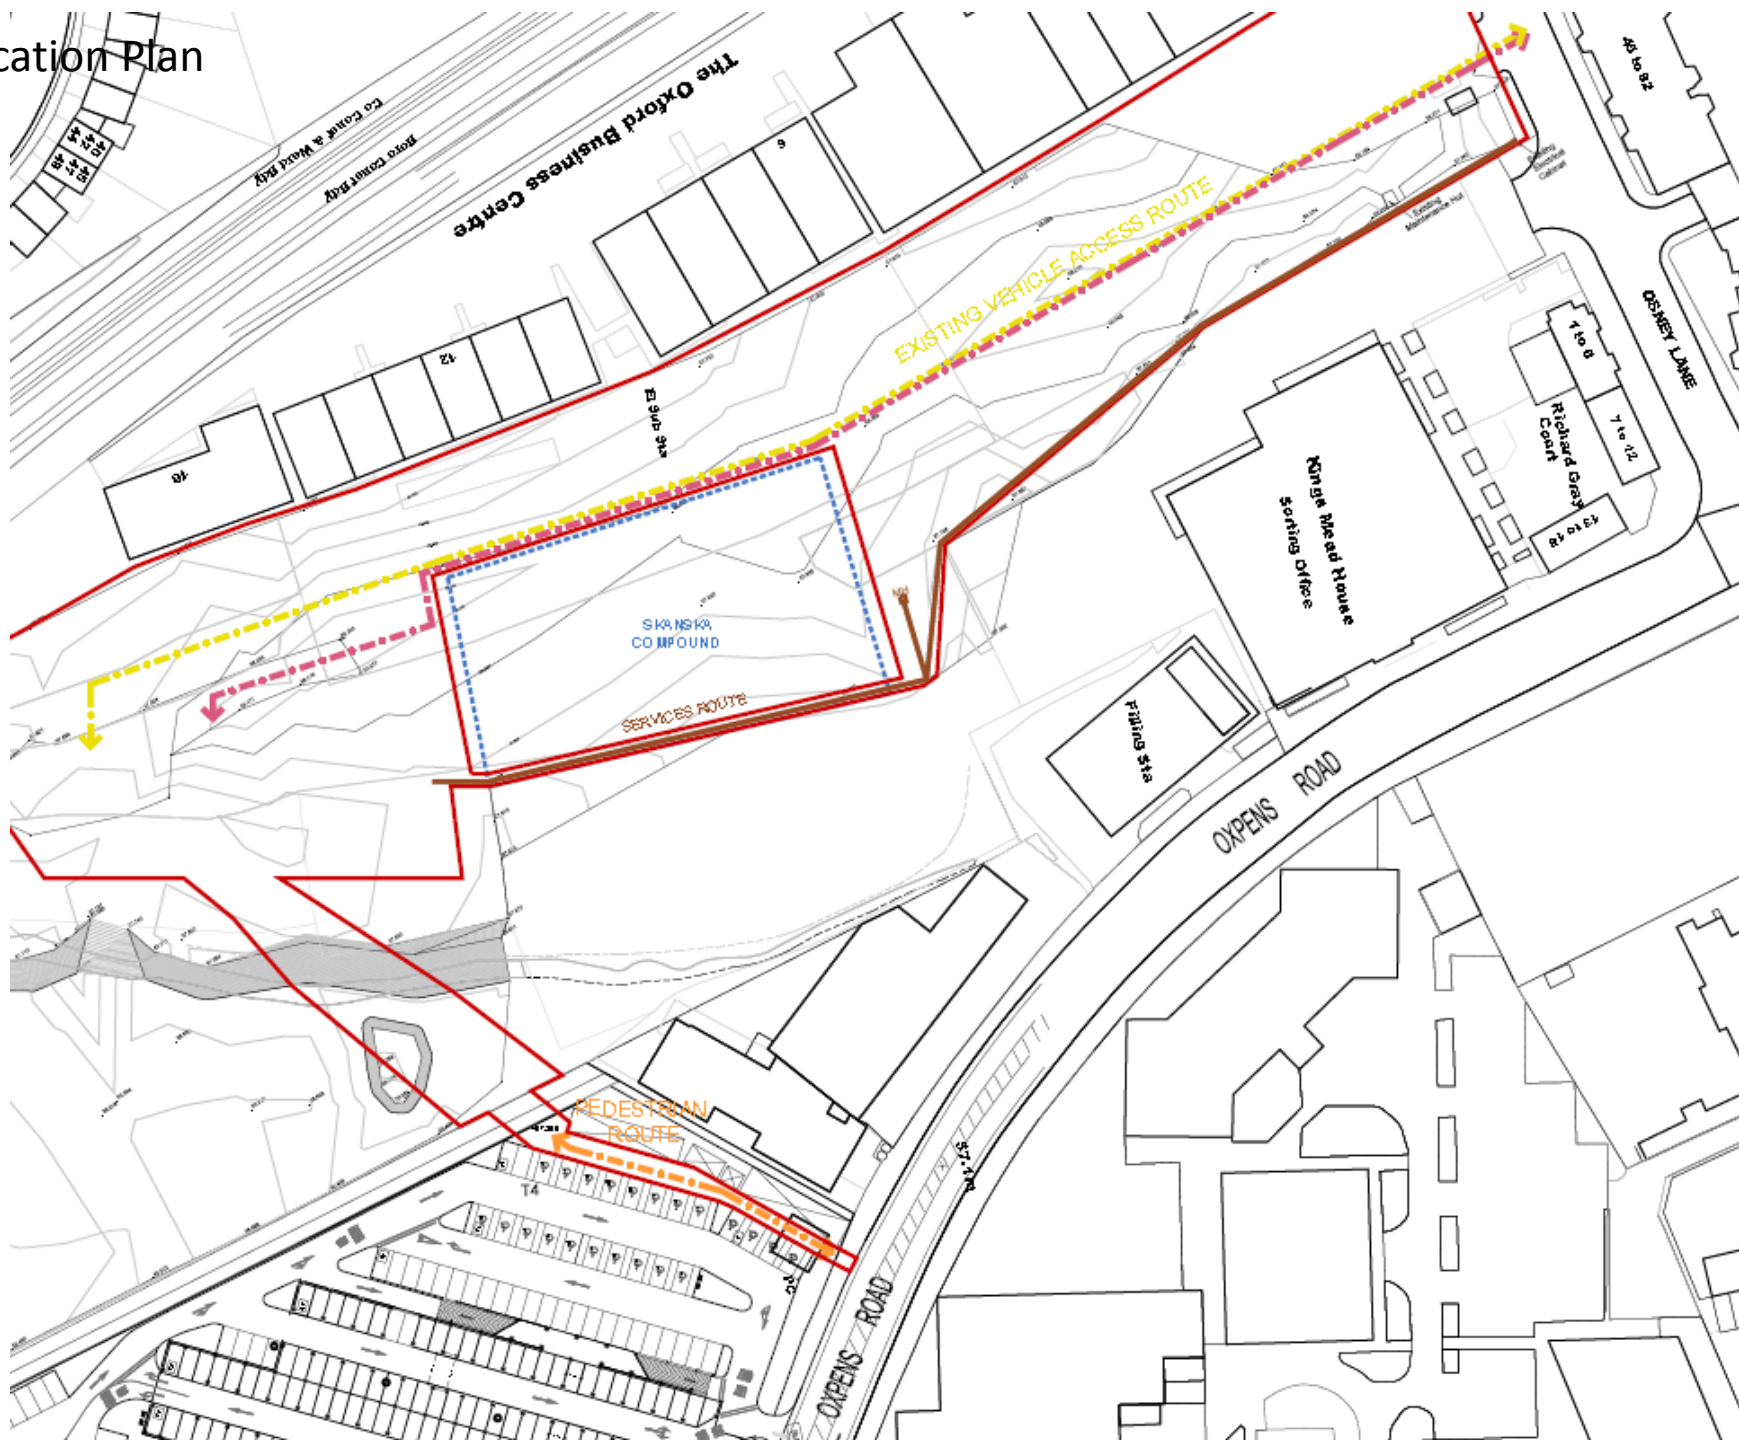



80



81



82



83



84



85



SKANSKA
NO

SKANSKA
90800

SKANSKA
KEEP OUT


SKANSKA
WORKS
ACCESS
SKANSKA
CAUTION
EYE
HIT

SKANSKA
CAUTION
HOT
SURFACE


SKANSKA

BC

Site Compound Layout Plan

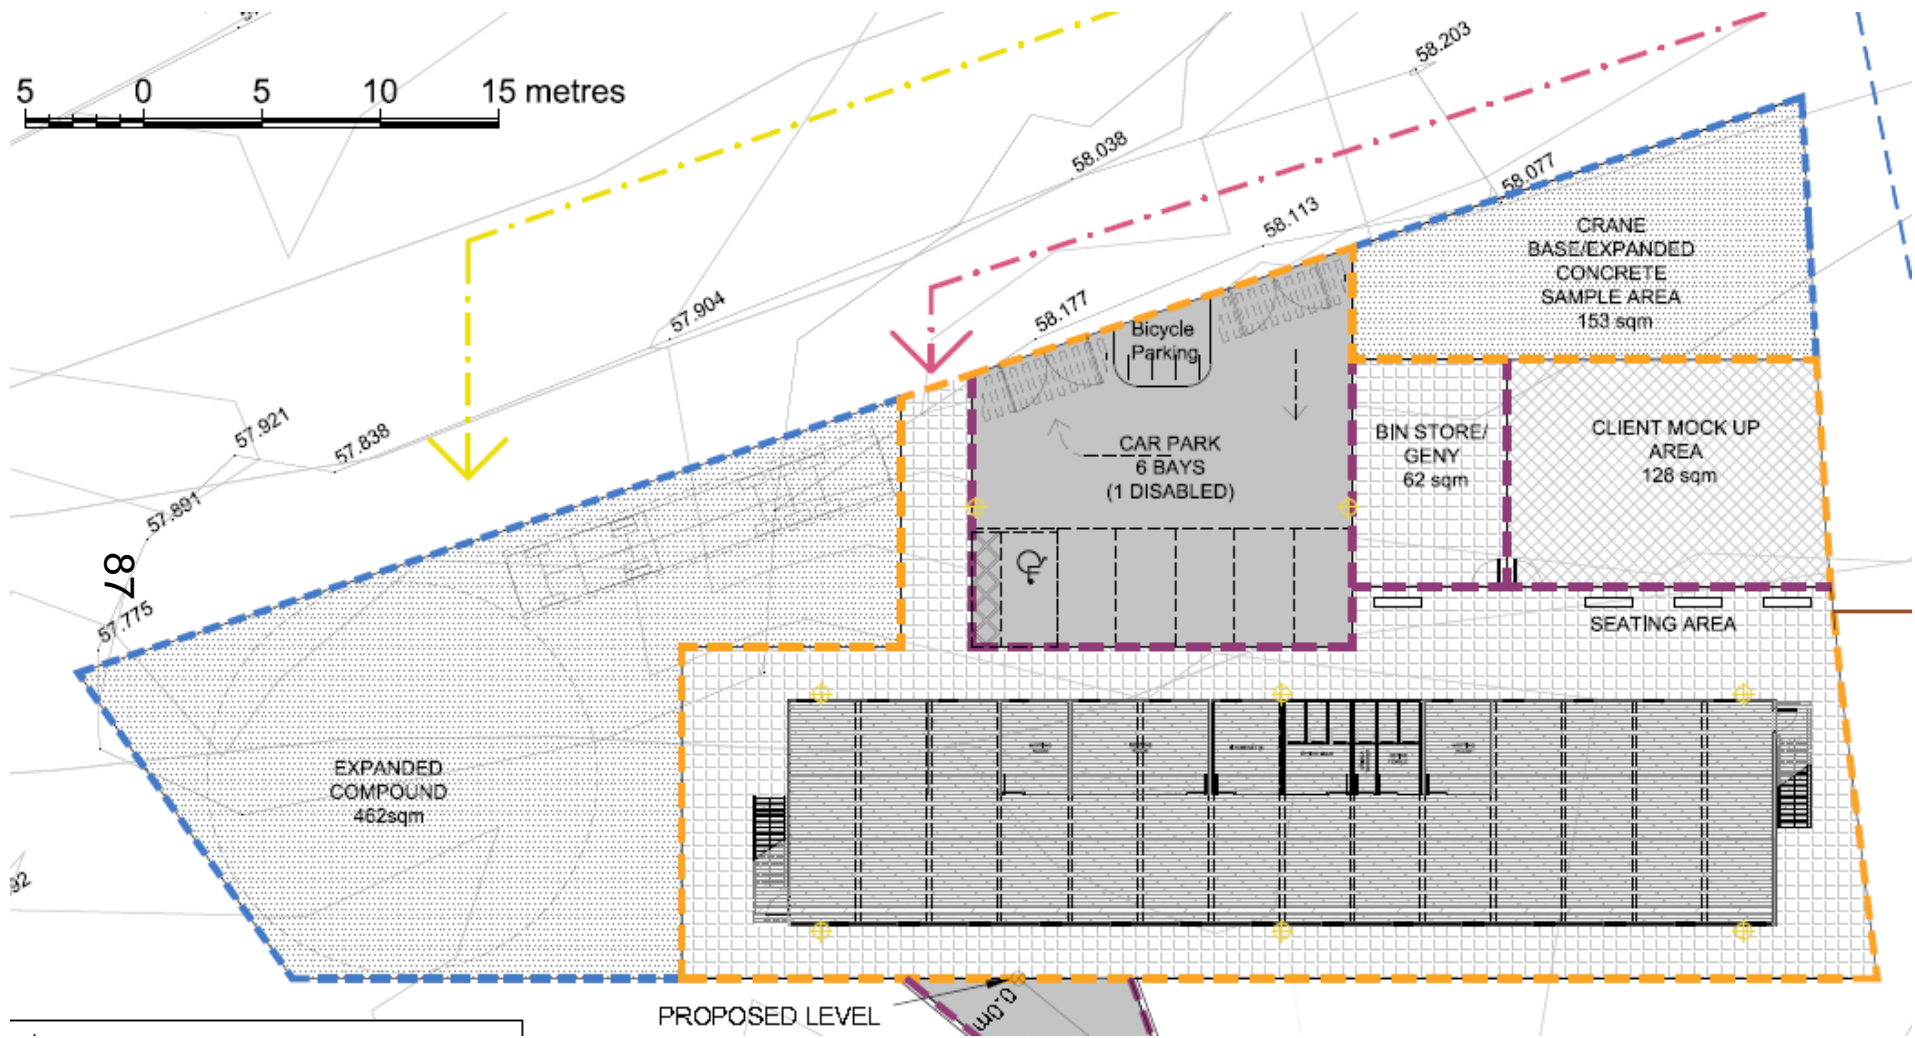

Site Compound Plan 3

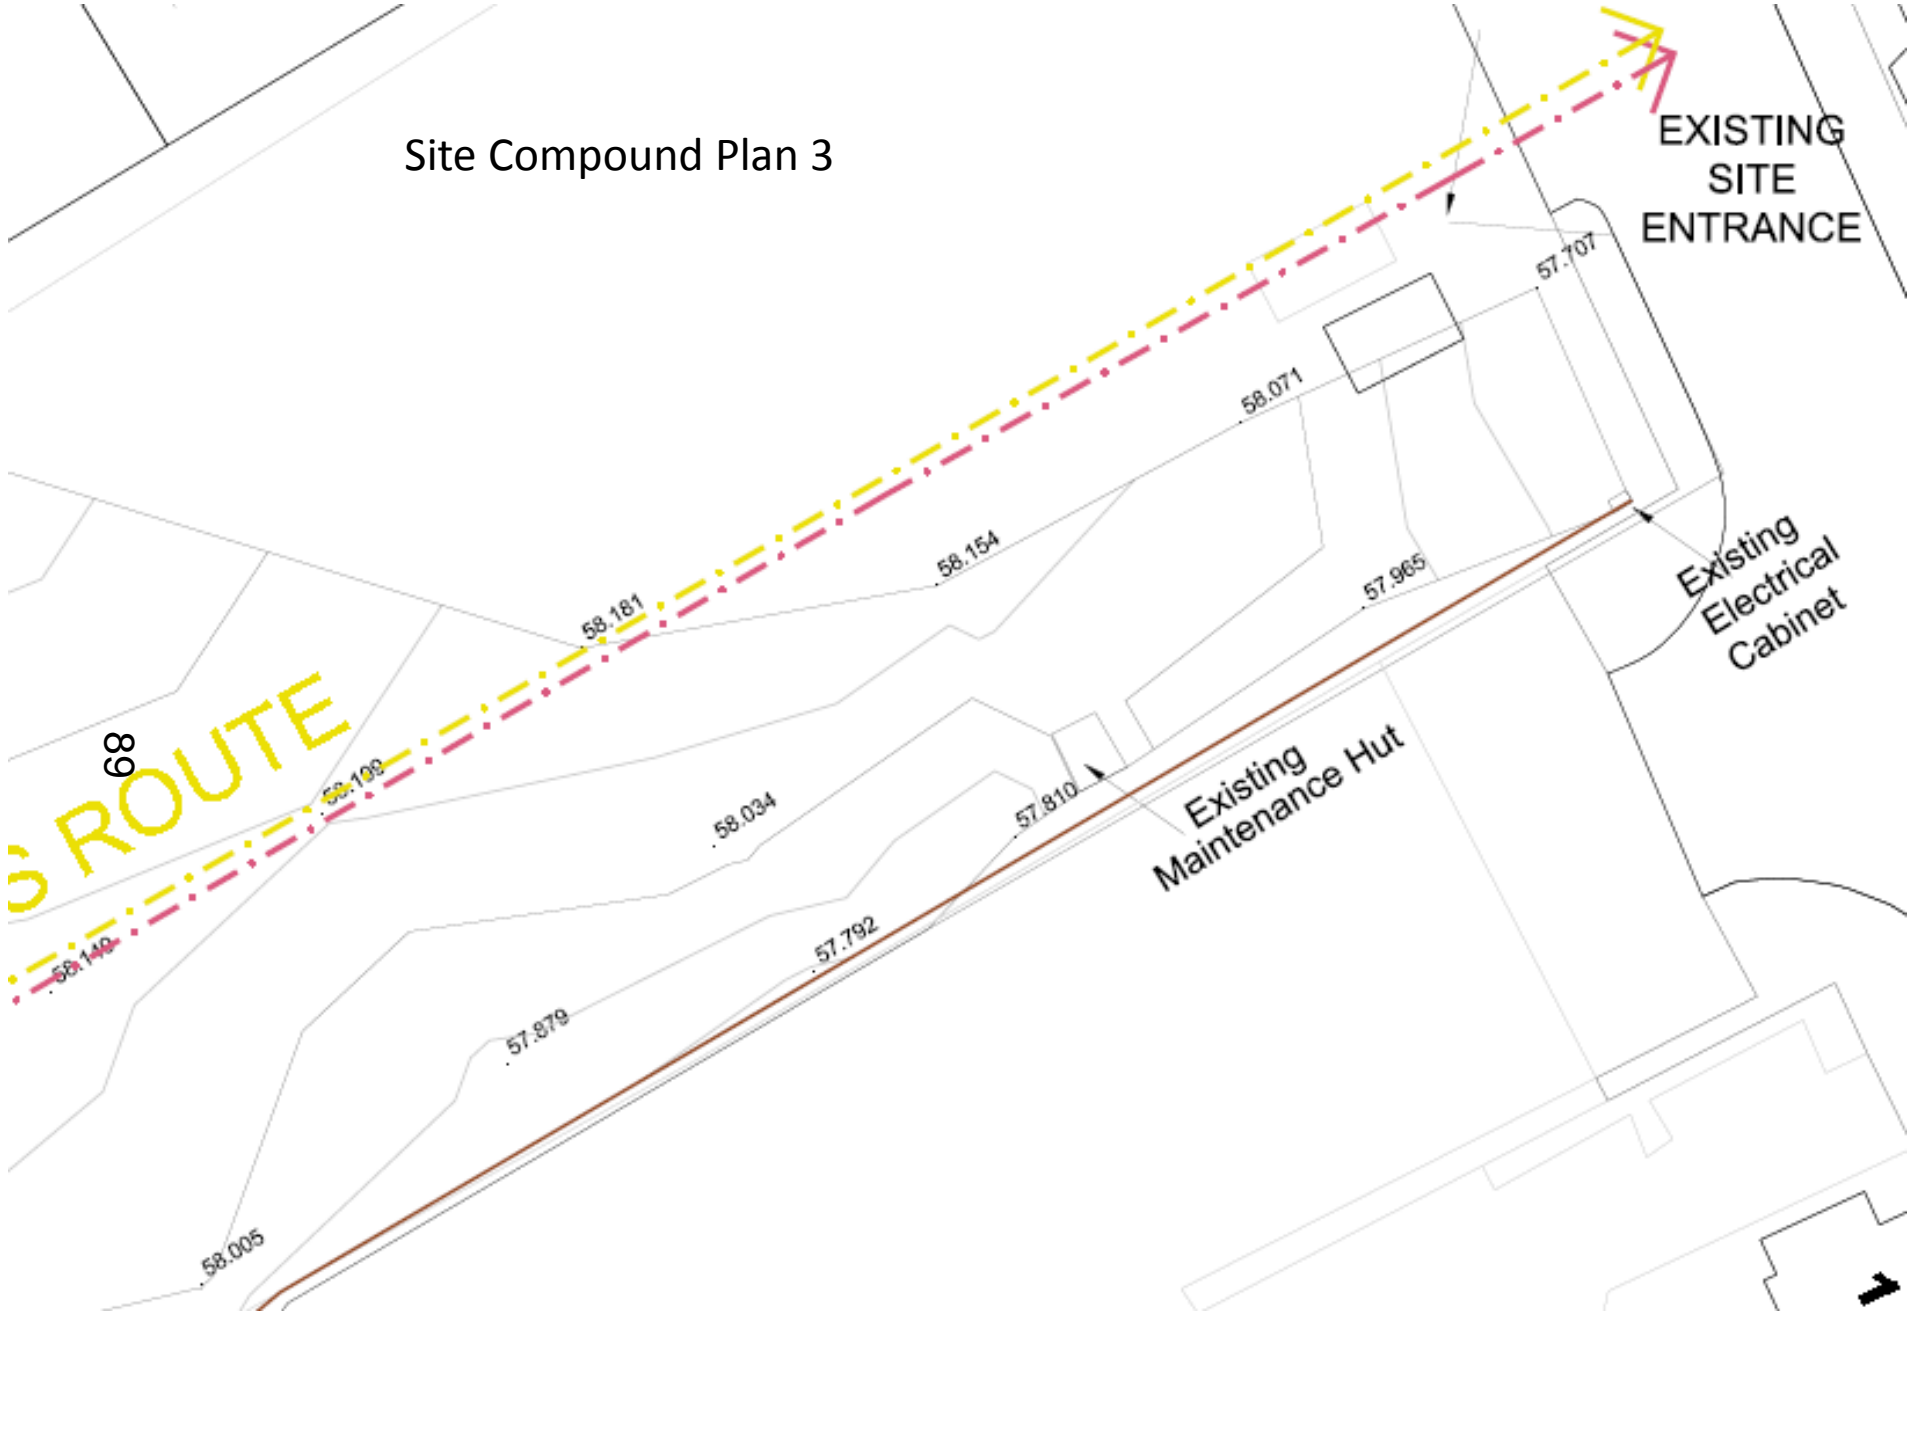

EXISTING
SITE
ENTRANCE


Existing
Electrical
Cabinet

Existing
Maintenance Hut

68
ROUTE




Management Office Plan

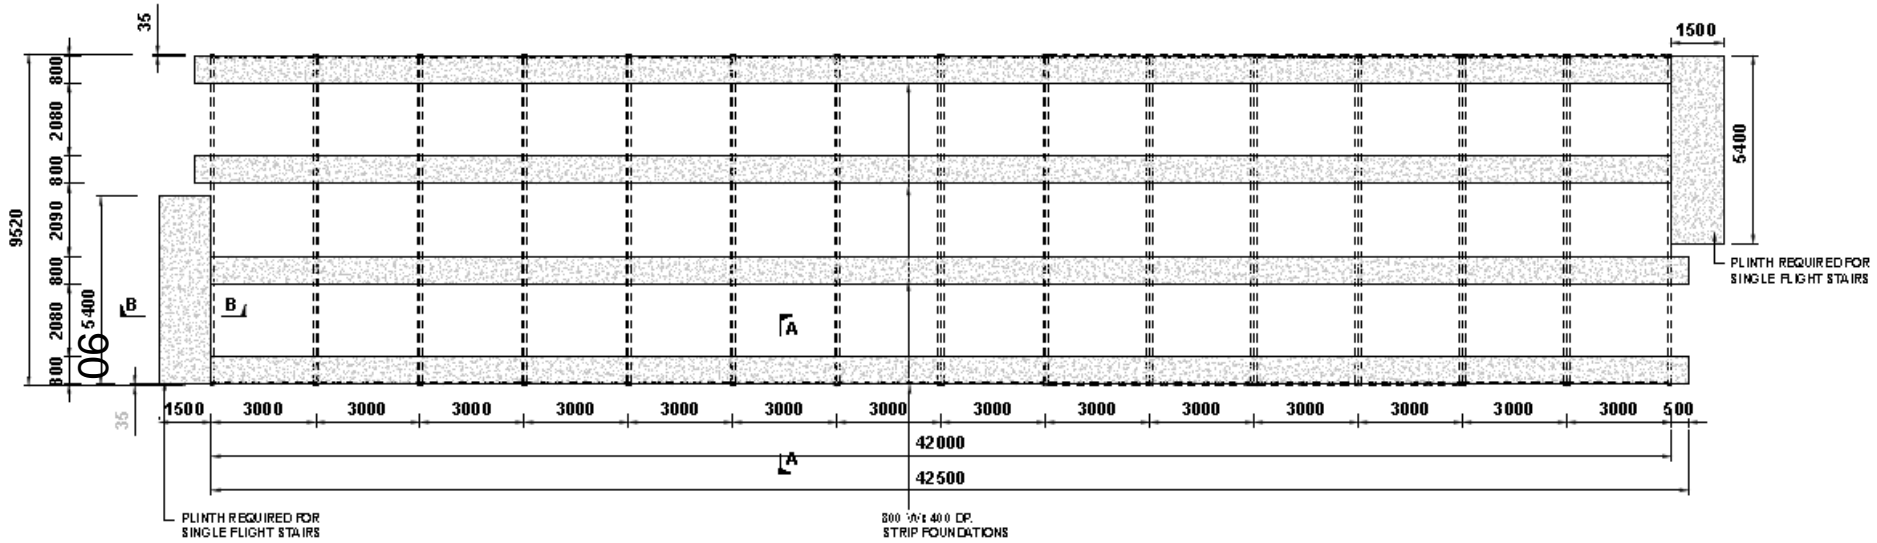


01 FOUNDATIONS PLAN
Scale 1:200


Management Offices

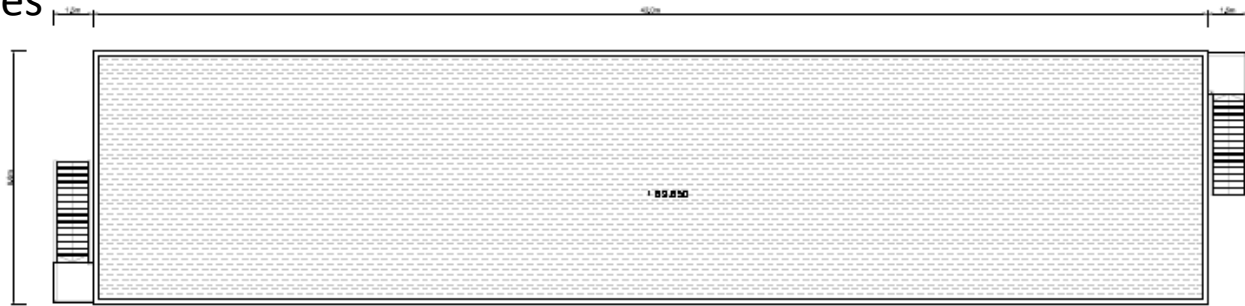

04 ROOF PLAN

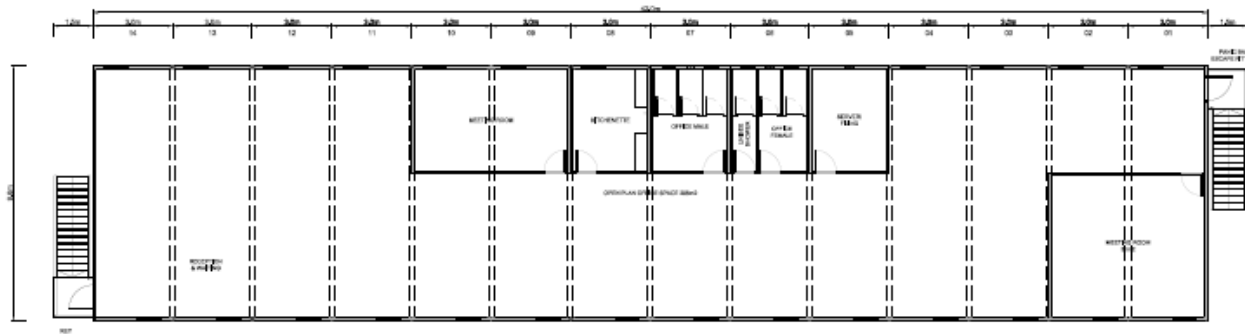

03 FIRST FLOOR - LAIN & O'Rourke OFFICES

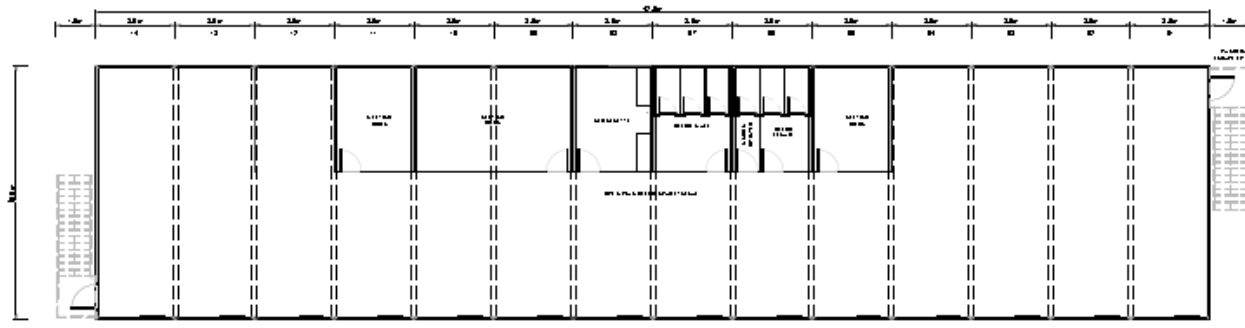

02 GROUND FLOOR - LAIN & O'Rourke OFFICES

This page is intentionally left blank