


Welcome to the East Area Planning Committee

- This planning committee meeting is held in public but it is not a public meeting.
- There will be an opportunity for the public to address the committee on each application.
- If you wish to speak for or against a planning application, you need to have either requested it in advance, or hand in one of the available speaker forms, or speak to the clerk.
- Information on meeting protocol and conduct at the committee is set out in the Code of Practice.
- This is in the committee agenda just before the first planning application report.

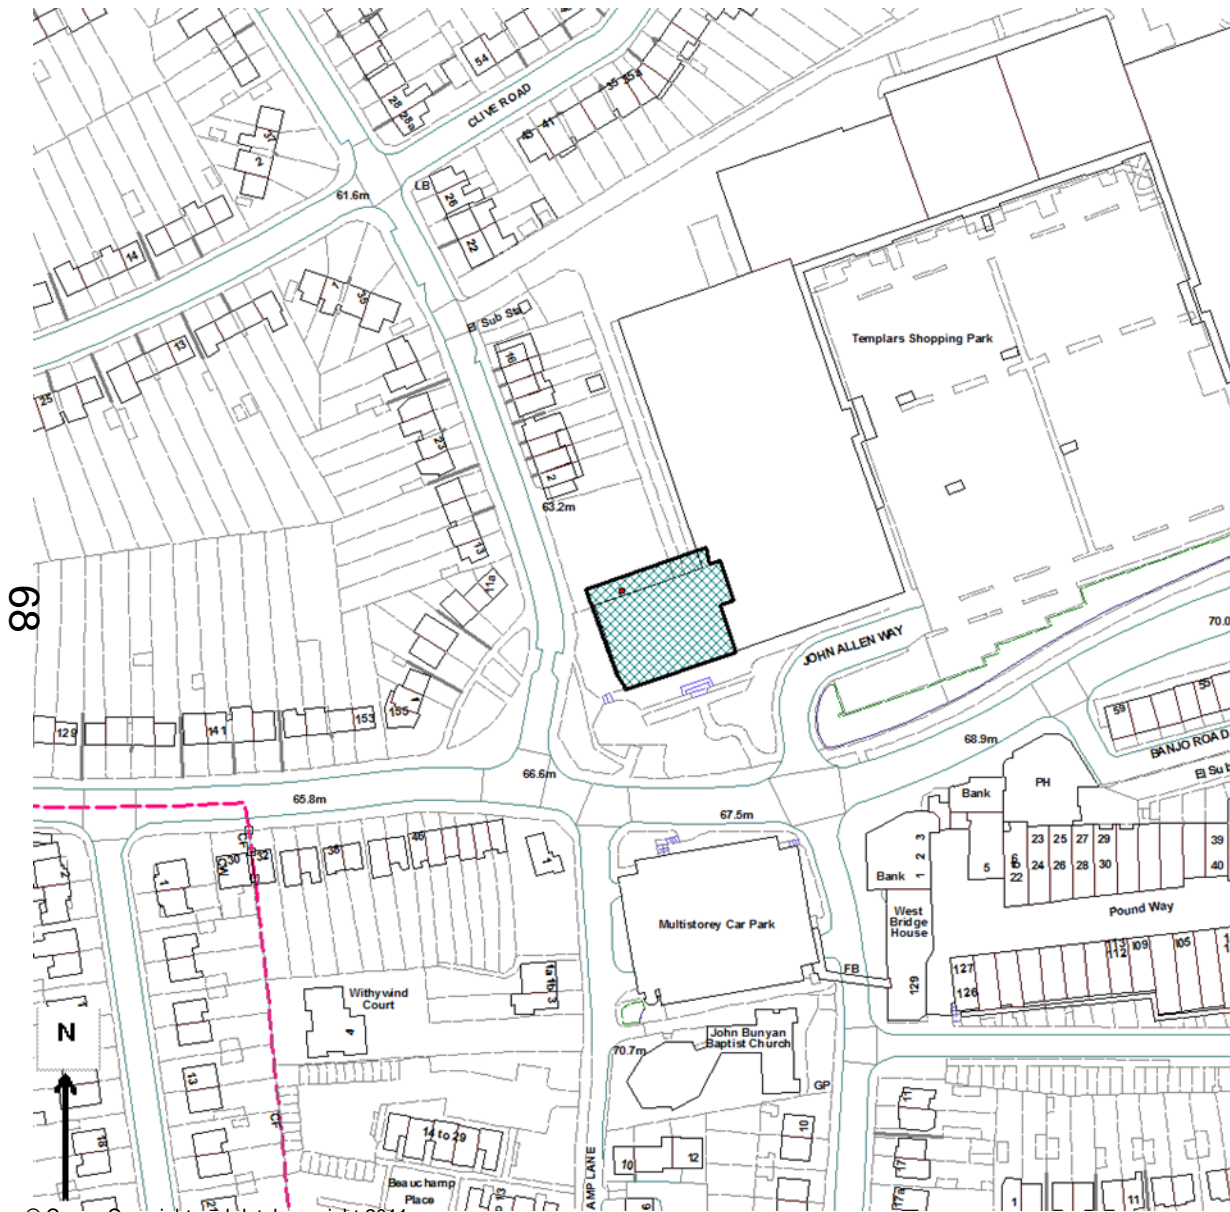

© Crown Copyright and database right 2011.
Ordnance Survey 100019348

Site Location Plan





www.oxford.gov.uk





www.oxford.gov.uk





www.oxford.gov.uk






72

www.oxford.gov.uk






73

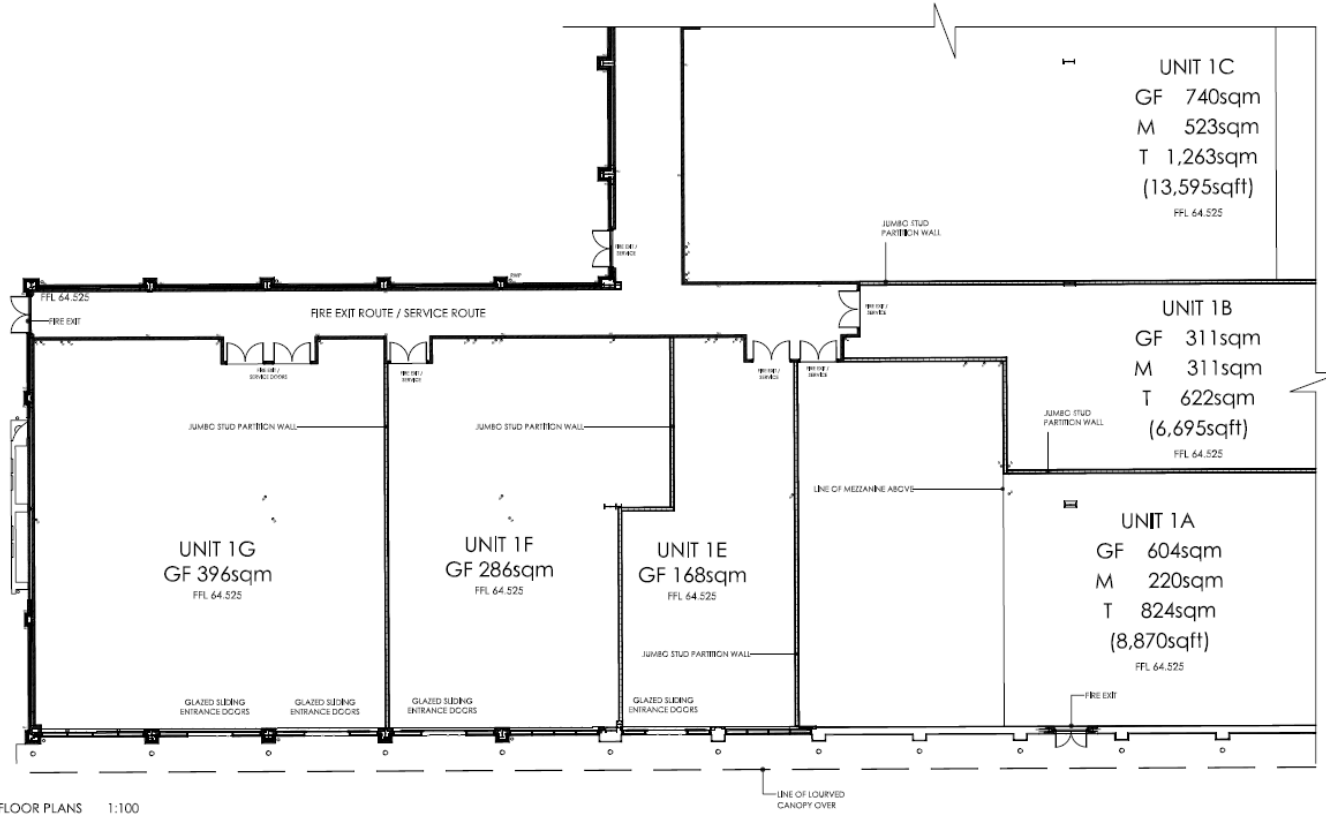


FLOOR PLANS 1:100

PROPOSED DEVELOPMENT		10275B-102-F
TEMPLE'S SHOPPING PARK COMPLEY OXFORD OX4 1LP		
QUADRANT ESTATES		
DATE	PLANNING	
SCALE	1:100	PROJECT NO: A1
DRAWN	TVC	CHECKED
DATE	13/10/14	13/10/14

Existing floor Plans

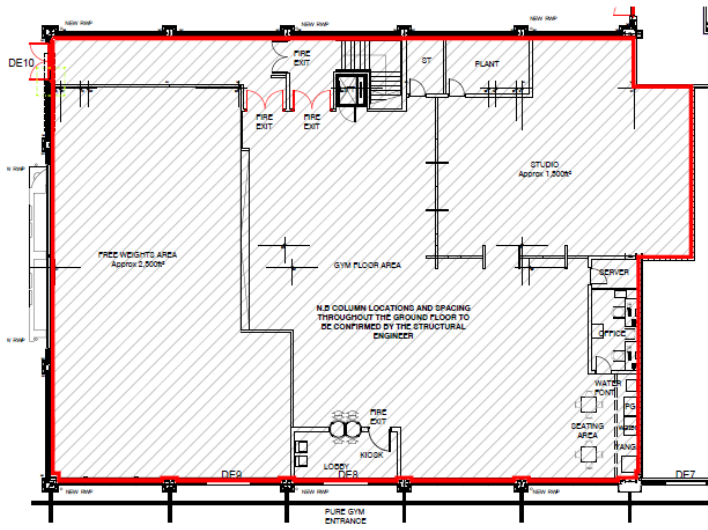

GROUND FLOOR

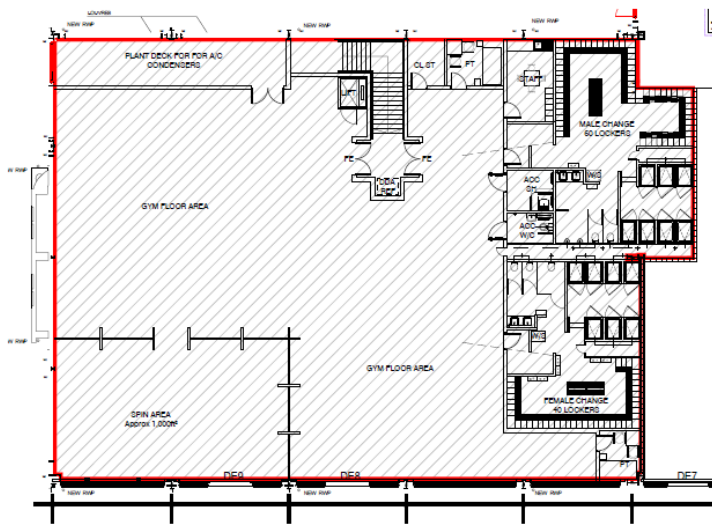

MEZZANINE FLOOR

74

PURE GYM AREA SHOWN HATCHED
 GROUND FLOOR = 777.10m² / 8,364.70ft²
 MEZZANINE FLOOR = 773.20m² / 8,322.70ft²
 TOTAL AREA = 1,550.30m² / 16,687.40ft²

N.B CONFIRMATION OF COLUMN LOCATION, SIZE AND SPACING ON THE GROUND FLOOR TO BE CONFIRMED BY THE S.E

MICHAEL HYDE AND ASSOCIATES LIMITED
 chartered architects

MANCHESTER ■ SHEFFIELD □

51 BARTON ARCADE DEANSGATE MANCHESTER M3 2BJ TEL 0161 834 1018 FAX 0161 834 4798 Manchester@MHA architects.com


ABBAY HOUSE 11 LEOPOLD STREET SHEFFIELD S1 2QY TEL 0114 2727123 FAX 0114 2753043 Sheffield@MHA architects.com

A		21.5.15	GROUND FLOOR NEAR CORRIDOR INCLUDED IN DEMISE AREA	JW	GL
REV	DATE	DESCRIPTION		DHW	CHK
PROJECT TITLE					
PURE GYM LTD TEMPLARS, OXFORD					
DRAWING TITLE					
INITIAL SKETCH LAYOUT GROUND AND MEZZANINE FLOOR					
DRAWN / CHECKED	DATE	SCALE			
GL/HM	MAY 2015	1:200 @ A3			
JOB NO.	DRAWING	REVISIONS			
1PG01-710	SK14.05.15-01	A			



www.oxford.gov.uk



Proposed Floor Plans

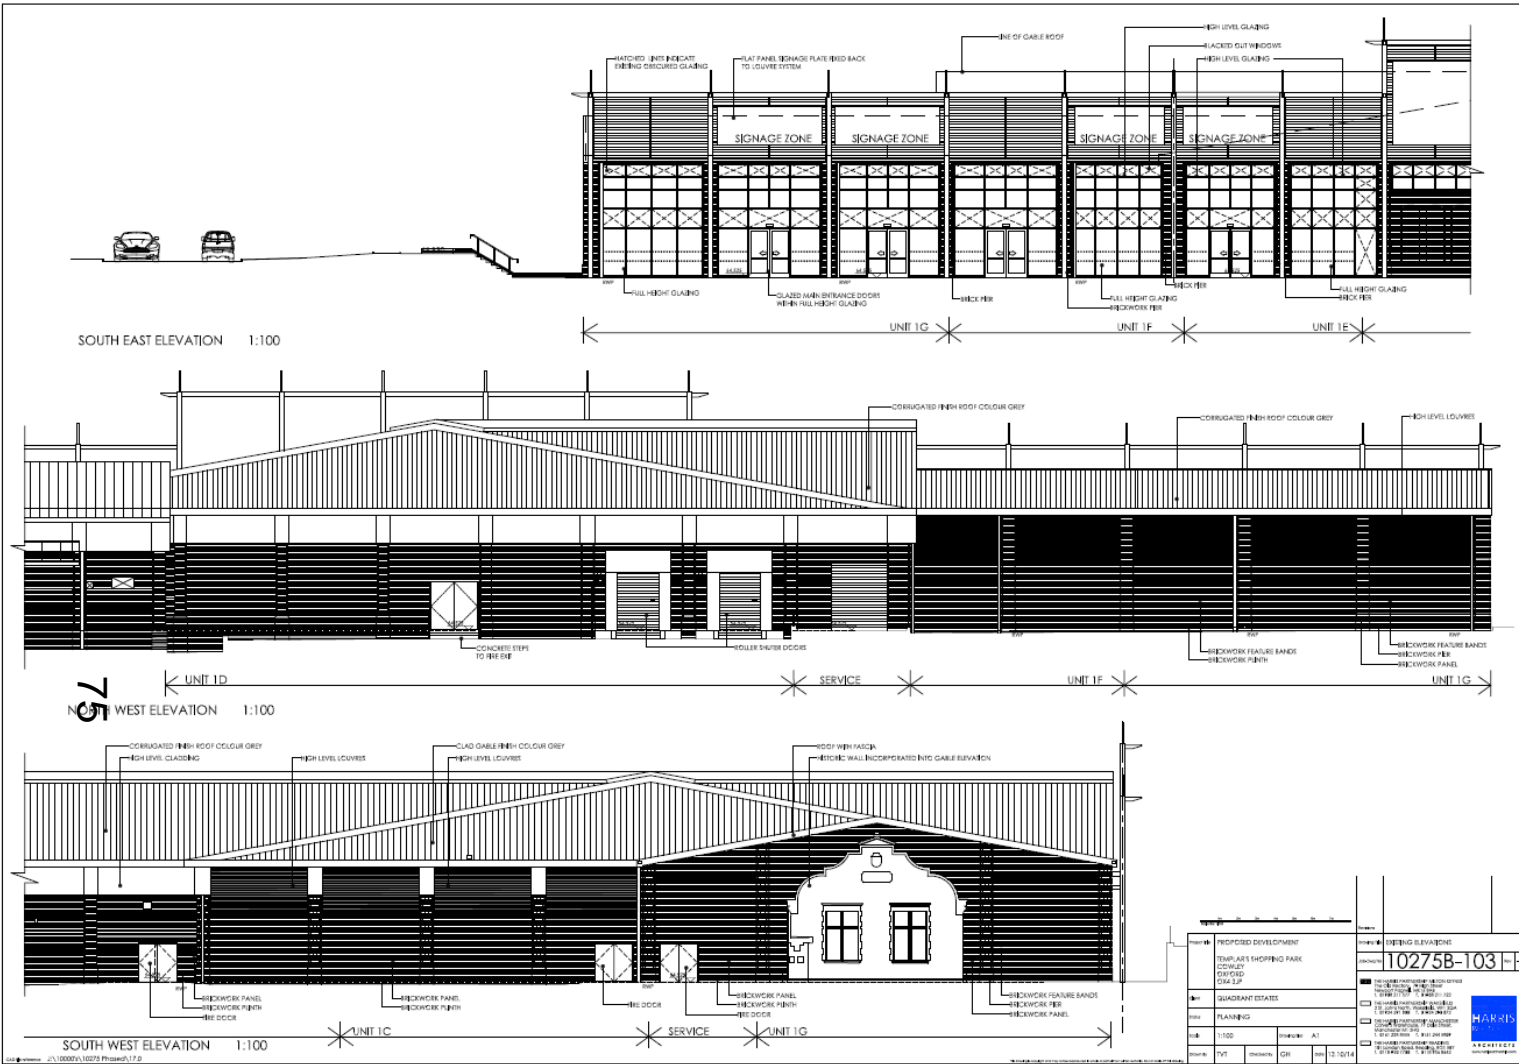

Existing Elevations

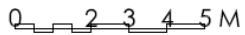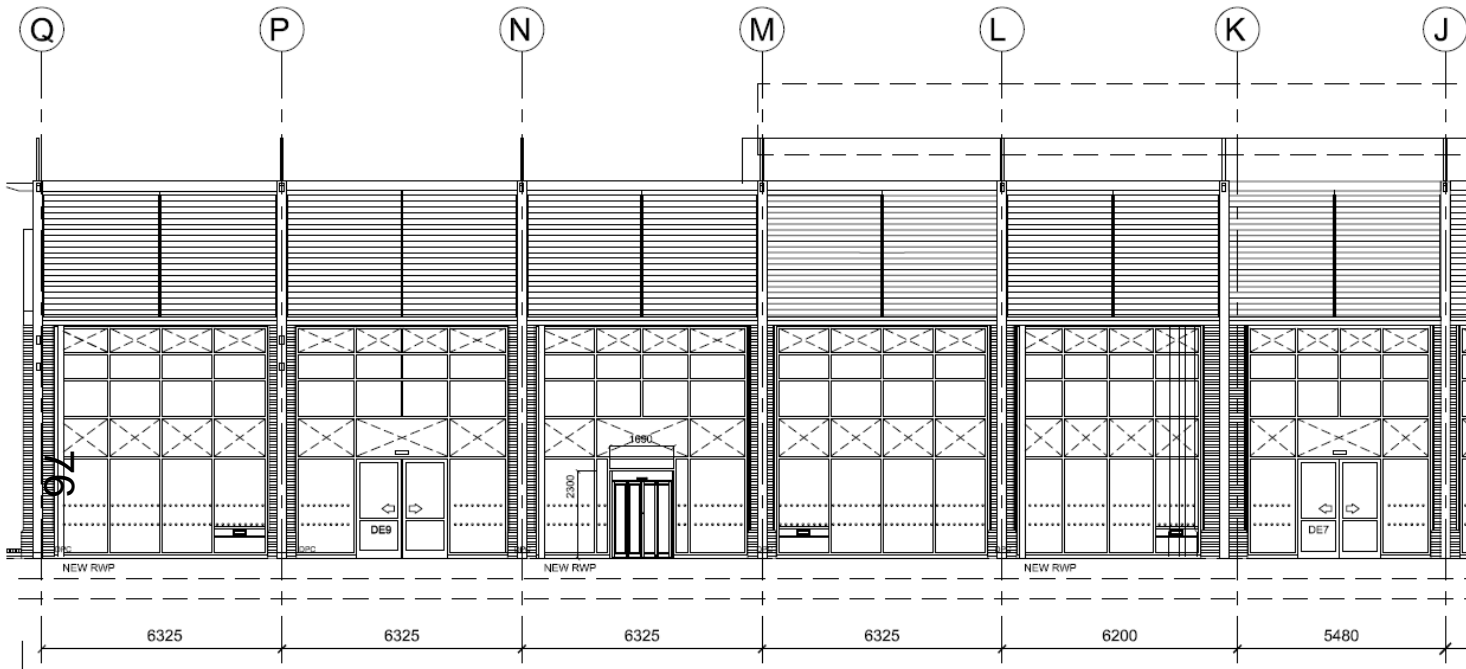

MICHAEL HYDE AND ASSOCIATES LIMITED
chartered architects



MANCHESTER ■ SHEFFIELD □

51 BARTON ARCADE
 DEANSGATE
 MANCHESTER M3 2BJ
 TEL 0161 834 1018
 FAX 0161 934 4798
 Manchester@MHA
 architects.com

ABBEY HOUSE
 11 LEOPOLD STREET
 SHEFFIELD S1 2GY
 TEL 0114 2727123
 FAX 0114 2753043
 Sheffield@MHA
 architects.com

REV	DATE	DESCRIPTION	DWG	CHK
PROJECT TITLE PURE GYM LTD TEMPLARS RETAIL PARK, COWLEY, OXFORD				
DRAWING TITLE PROPOSED GYM ENTRANCE ELEVATION				
DRAWN / CHECKED GR/GG	DATE JULY 15	SCALE 1:100 @ A3		
JOB NO. 1FG01-710	DRAWING SK29,07,15-01	REVISIONS -		

www.oxford.gov.uk



Proposed Elevation