

# Welcome to the West Area Planning Committee

- This planning committee meeting is held in public but it is not a public meeting.
- There will be an opportunity for the public to address the committee on each application.
- If you wish to speak for or against a planning application, you need to have either requested it in advance, or hand in one of the available speaker forms, or speak to the clerk.
- Information on meeting protocol and conduct at the committee is set out in the Code of Practice.
- This is in the committee agenda just before the first planning application report.

# Block Plan

09




1:500 BLOCK PLAN

[www.oxford.gov.uk](http://www.oxford.gov.uk)



# 1. Site Location Plan

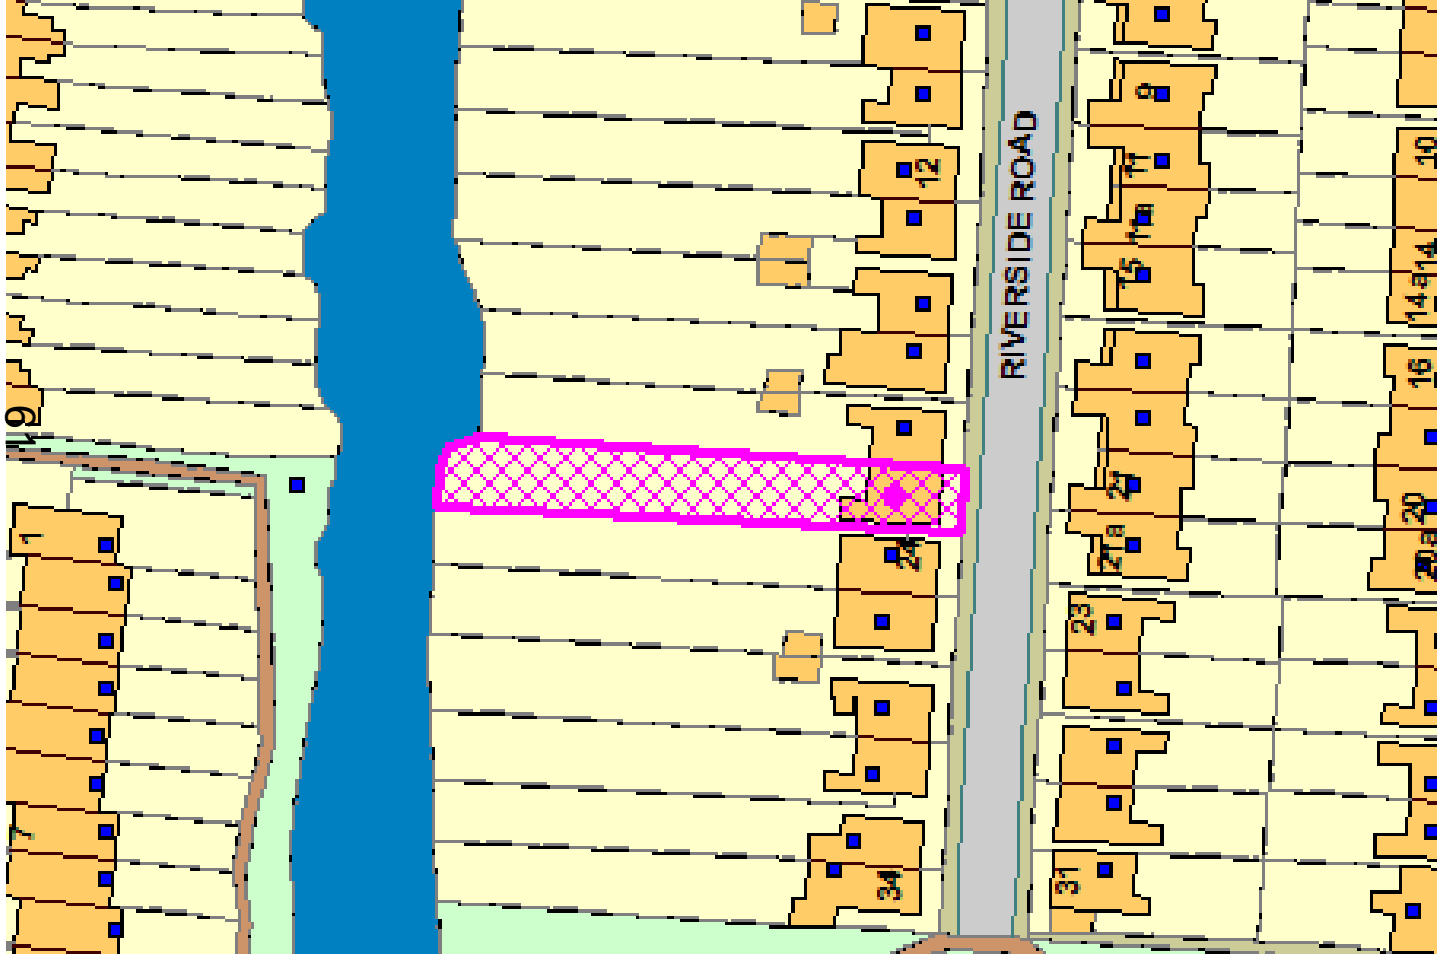

[www.oxford.gov.uk](http://www.oxford.gov.uk)



# Front elevation



[www.oxford.gov.uk](http://www.oxford.gov.uk)



# Rear elevation



[www.oxford.gov.uk](http://www.oxford.gov.uk)



# No. 20 Riverside Road - neighbour

64



[www.oxford.gov.uk](http://www.oxford.gov.uk)



# View of 20 Riverside Road





[www.oxford.gov.uk](http://www.oxford.gov.uk)



# Existing Floor Plans

99

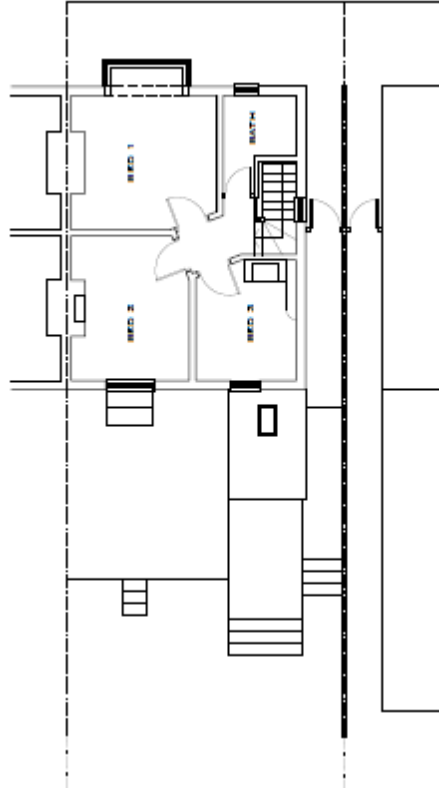
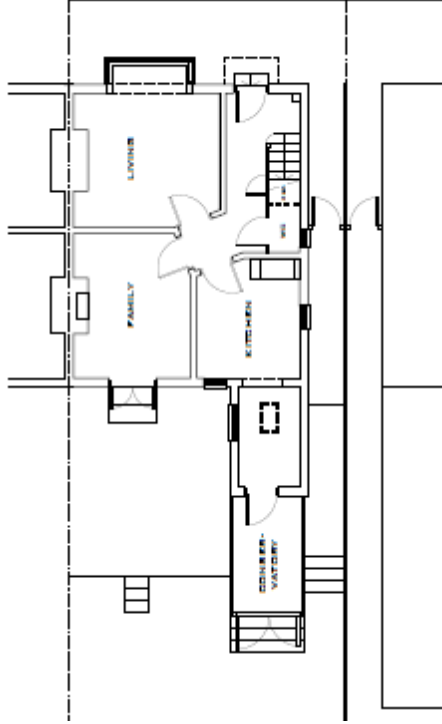


[www.oxford.gov.uk](http://www.oxford.gov.uk)







# Existing elevations

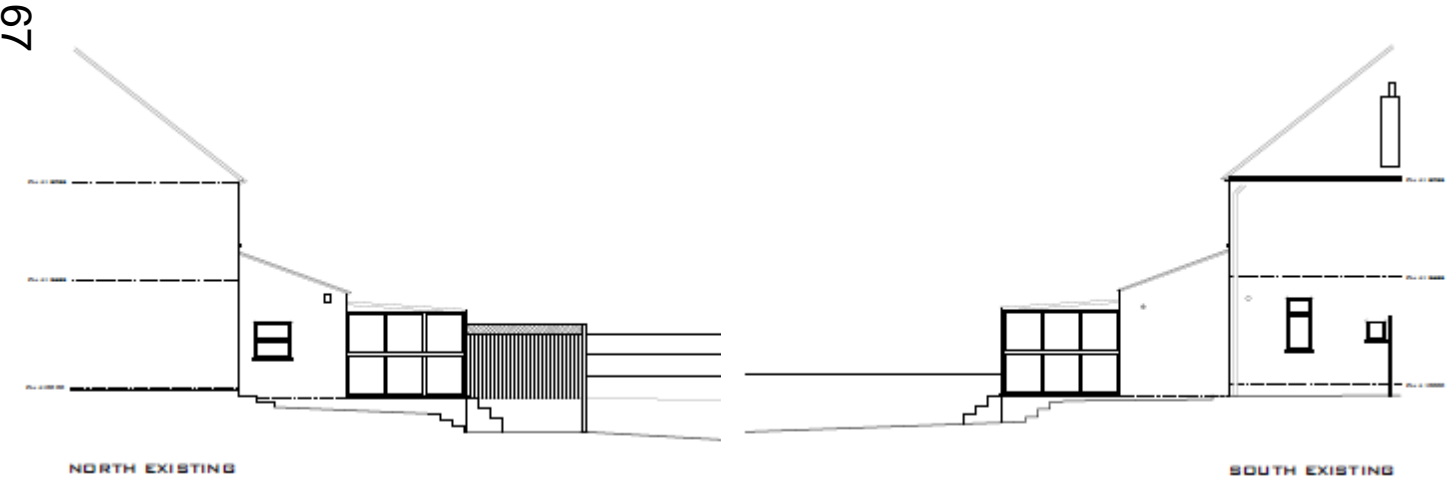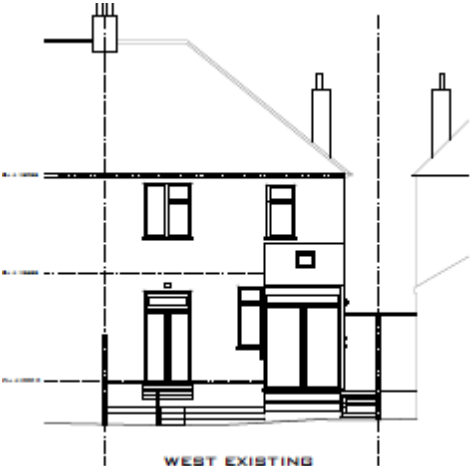

# Proposed Floor Plans

89

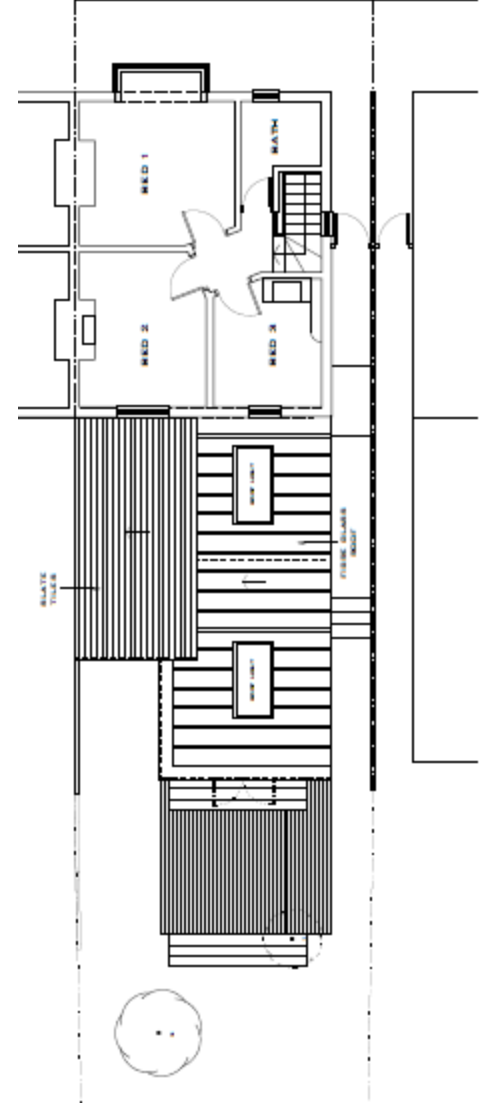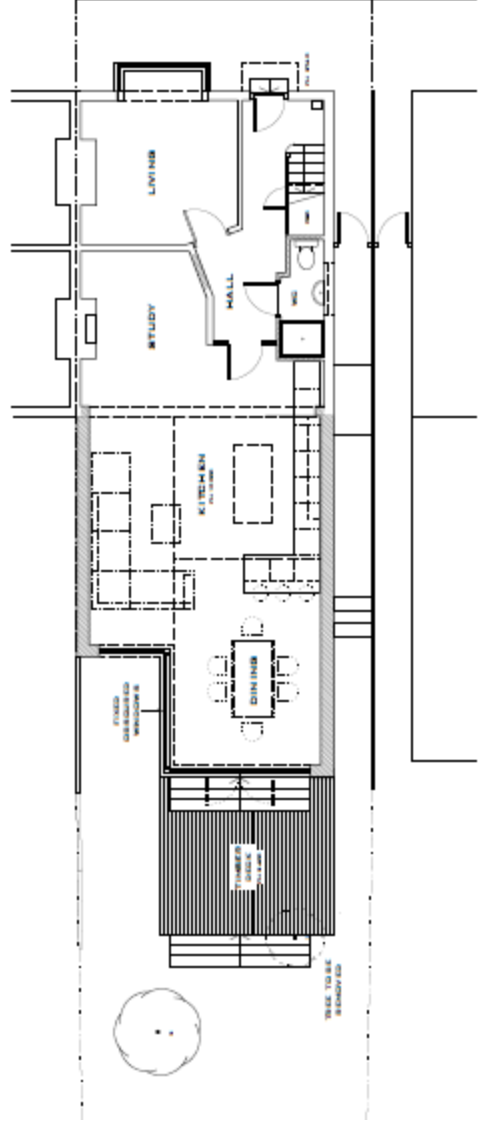


[www.oxford.gov.uk](http://www.oxford.gov.uk)





# Proposed Elevations

[www.oxford.gov.uk](http://www.oxford.gov.uk)

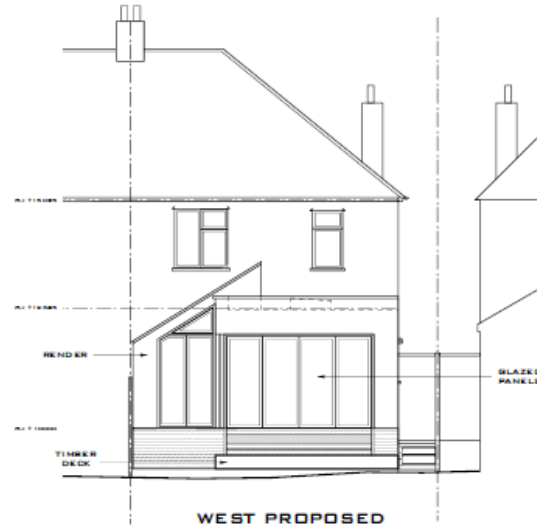

69

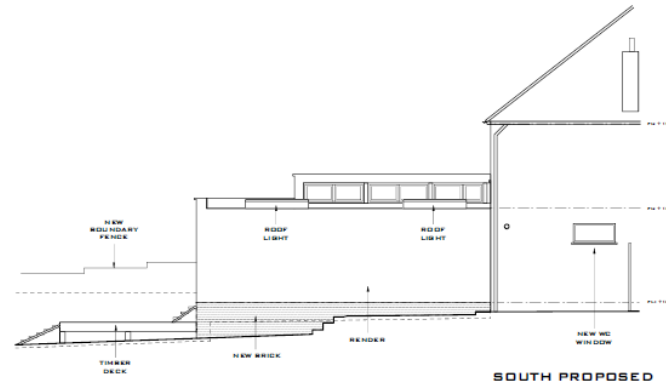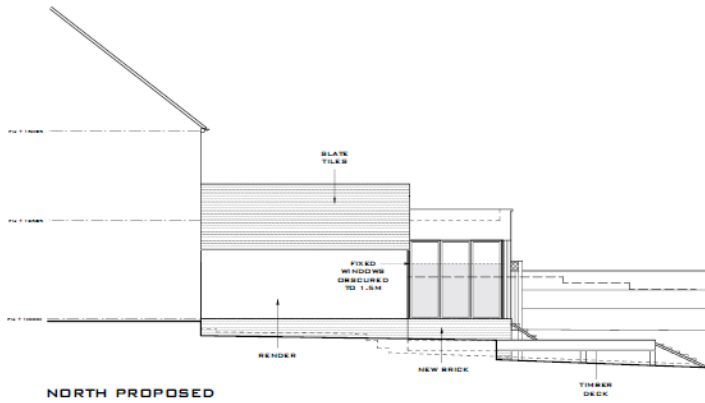

This page is intentionally left blank