


Neither this drawing, nor any of such ideas, arrangements, designs or plans shall be appropriated or disclosed to any person, firm or corporation for any use whatsoever, except by the specific and written permission of Simon Leach Design (SLD).

This drawing is for design control only and may not be used in lieu of Contractor's shop drawing. Written dimensions on drawings shall have authority over scaled. Contractors and manufacturers shall verify and be responsible for all dimensions and conditions on the job and inform SLD of all variations from drawing prior to performing the work. SLD shall first see and approve Contractor's full-size shop details before fabrication. It is the Contractor's responsibility to verify and ensure the structural integrity of this design with a licensed structural engineer.

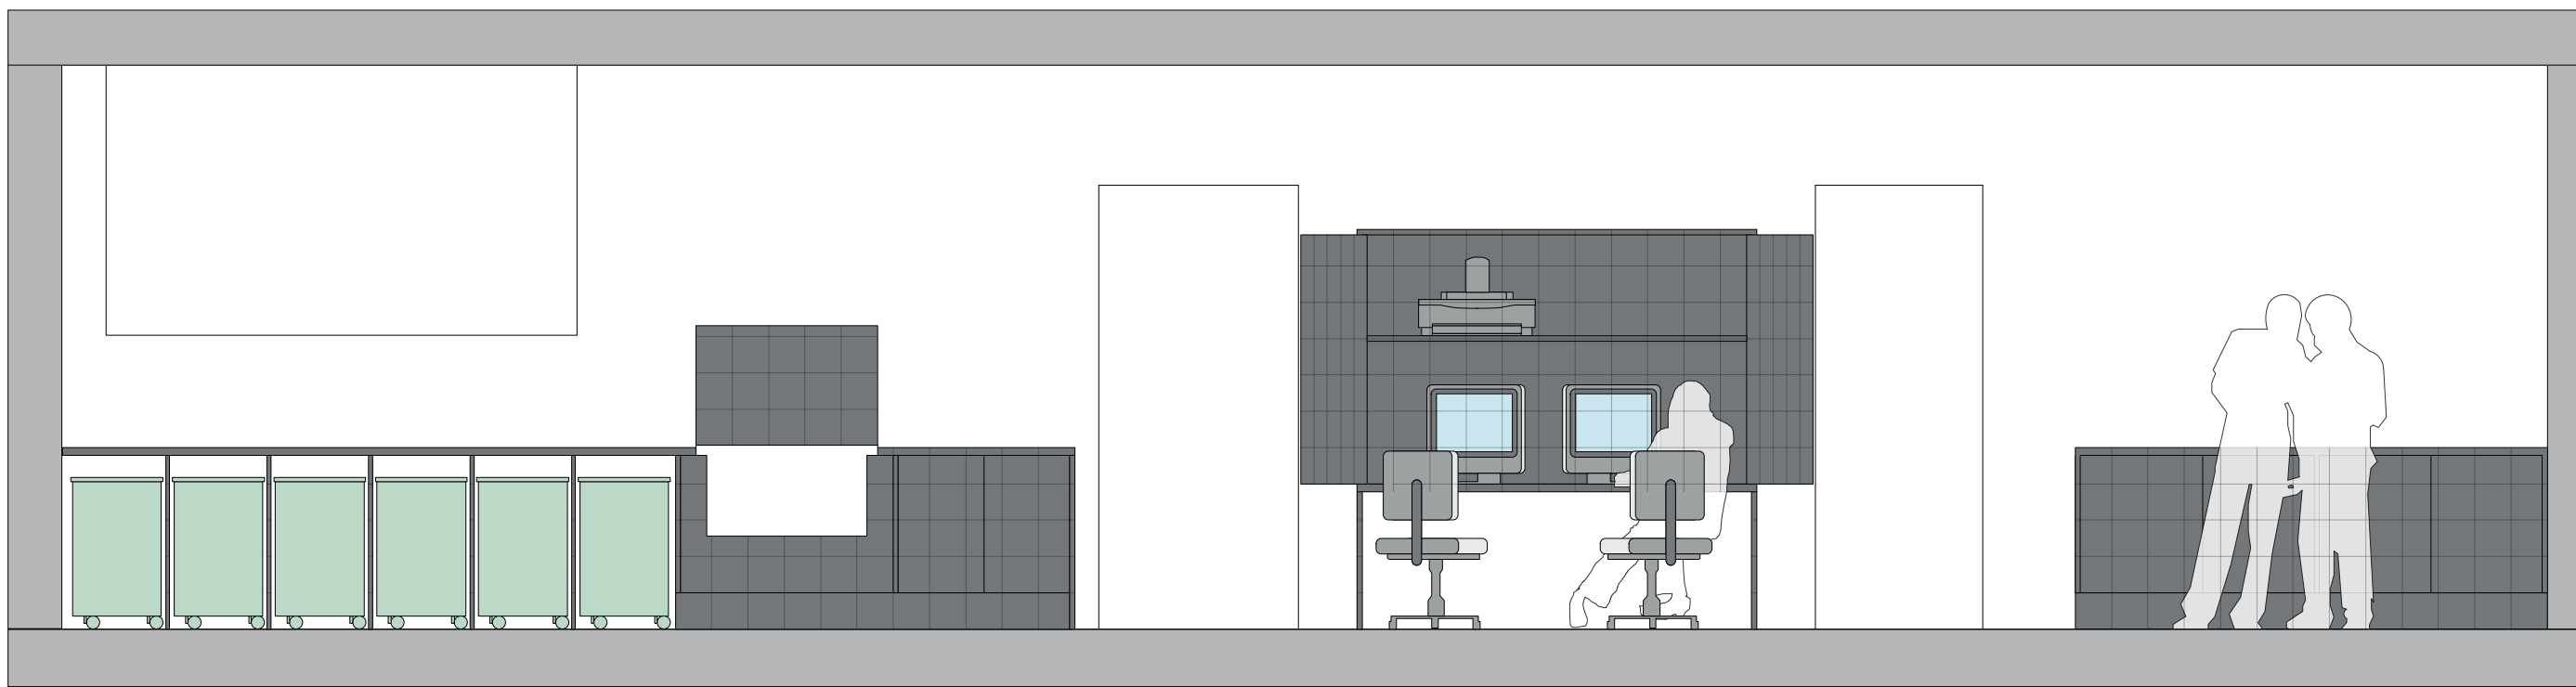


Sink and work top as part of architectural package

Fall down worktop above the sink

Fixed desk space for computers/ipads, specialist area for examining maps/objects

Archival surface table

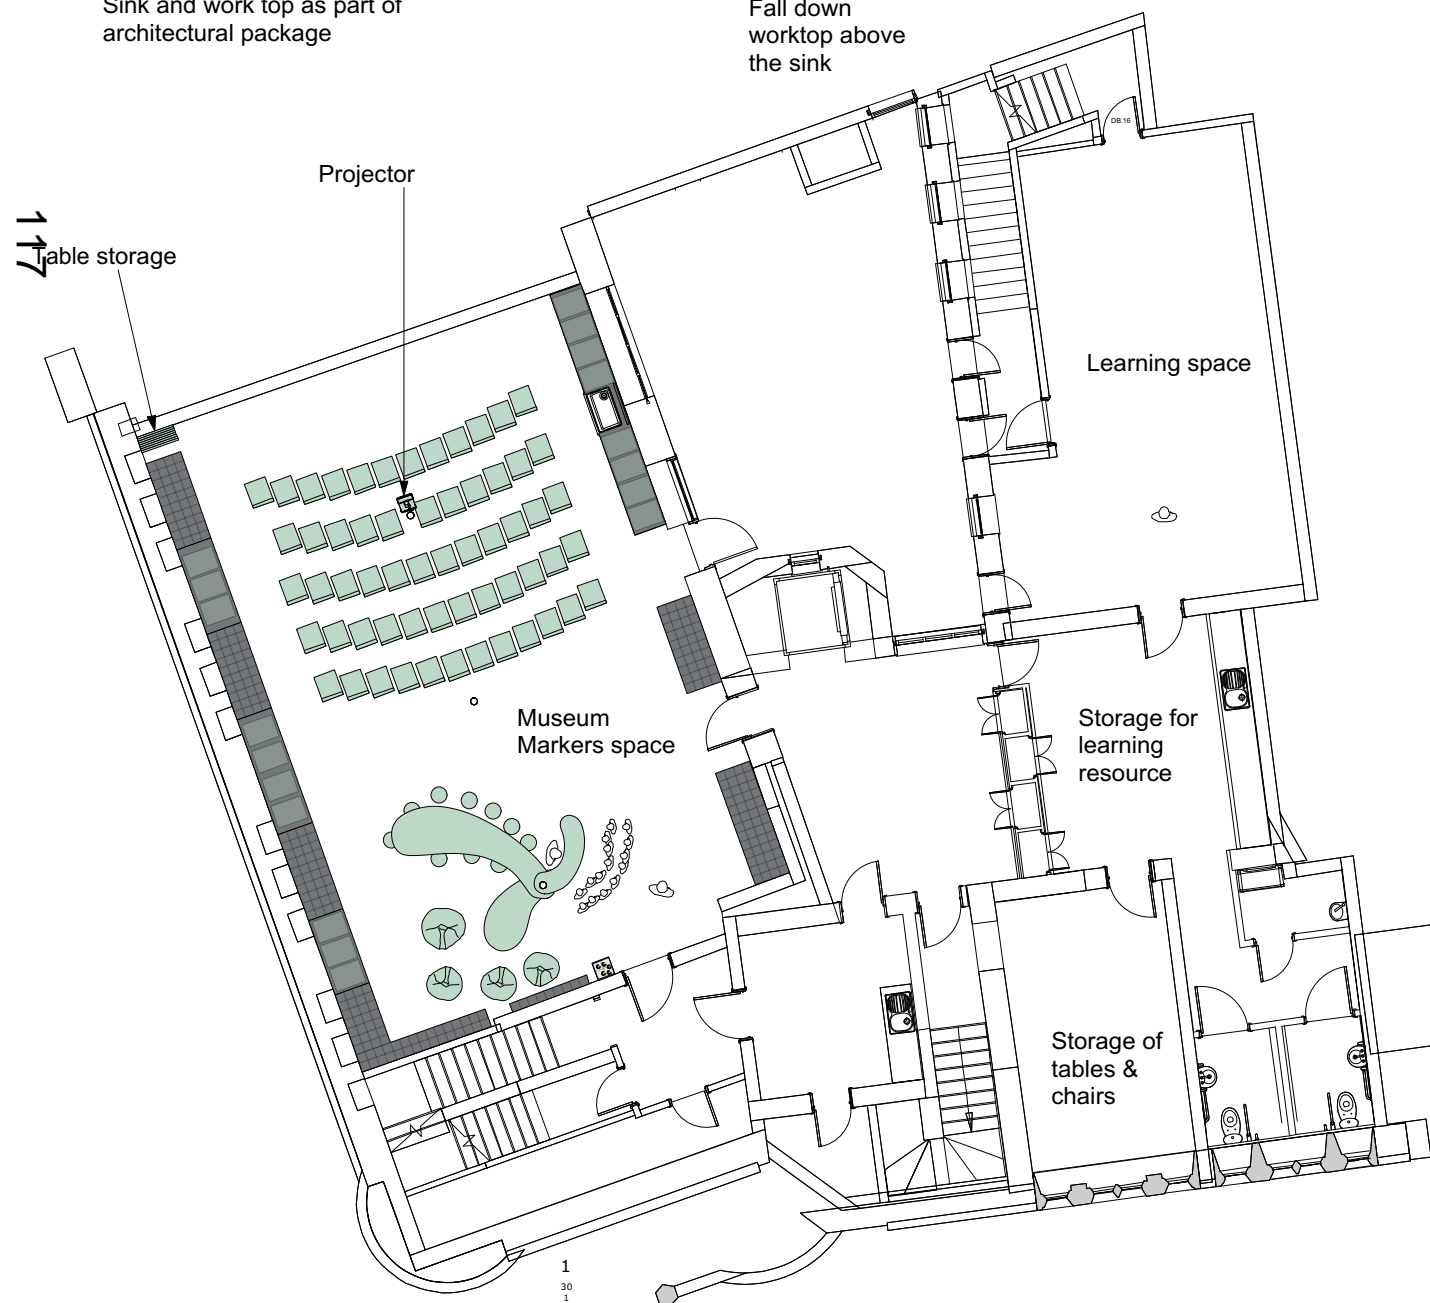

OCC
 Museum of Oxford
 Basement_2
 March 2017
 MO_MM_2
 Scale 1:100 at A3

SIMON LEACH DESIGN

0786 780 2847
 simonleach2@gmail.co

This page is intentionally left blank