

West Area Planning Committee Presentation

www.oxford.gov.uk




17/03148/FUL

3

Oxford High School



Site plan

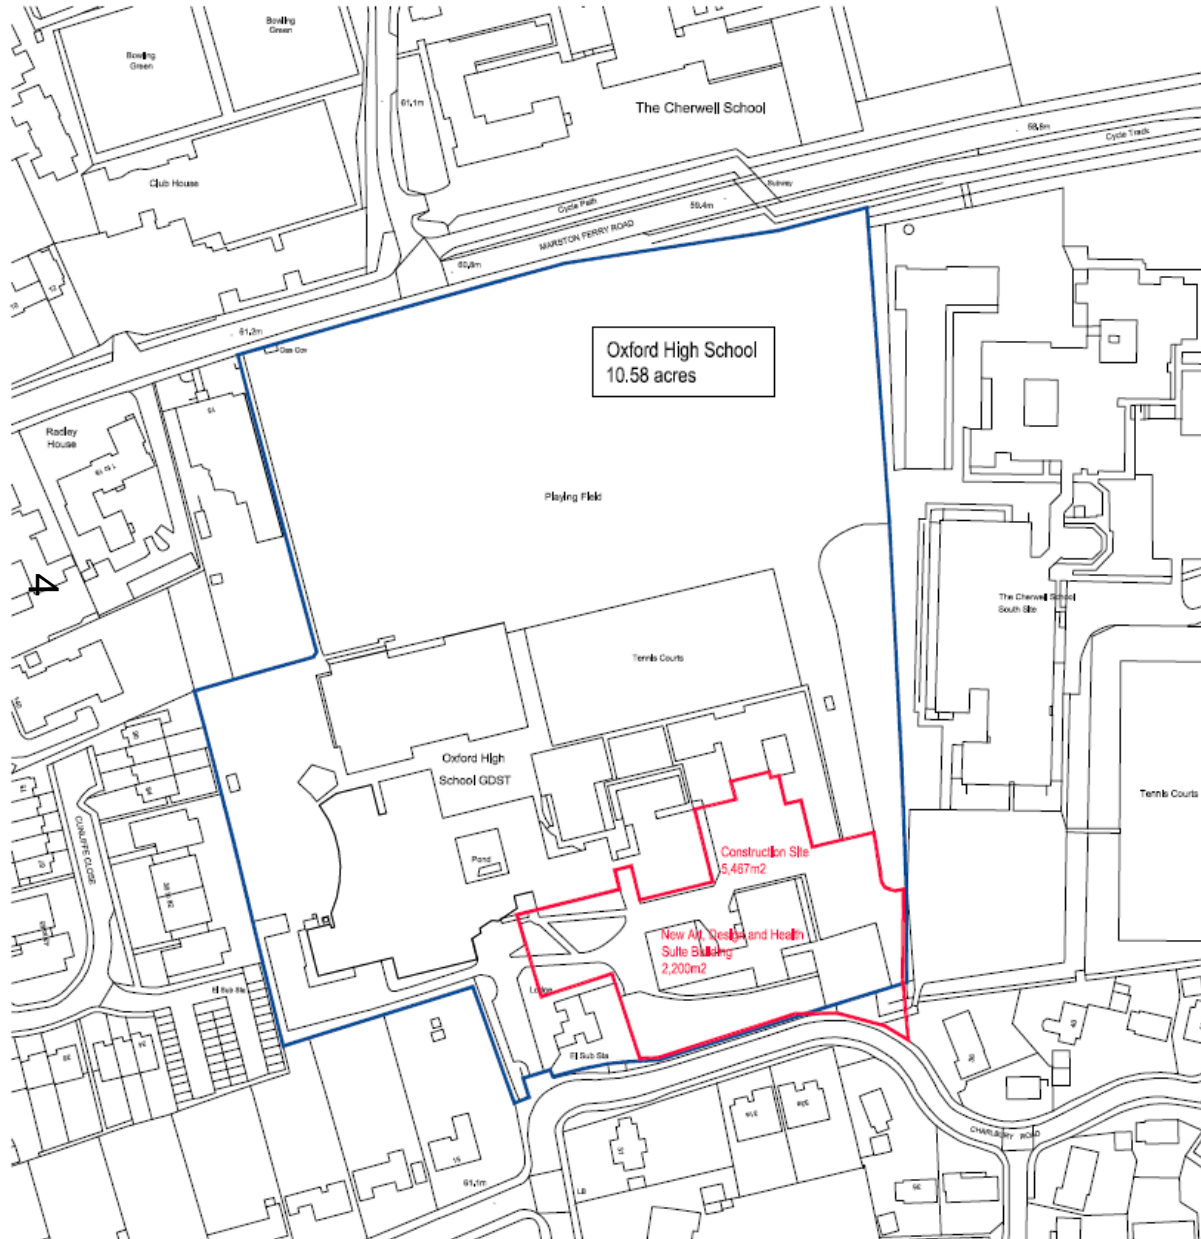

View of southern boundary of site

5



View of southern boundary of site



View of southern boundary of site, looking west



View of existing art building from within school site



Looking west towards school entrance

6



View looking south-west towards art building




10

East elevation of the existing art building and southern boundary


11



Proposed site plan

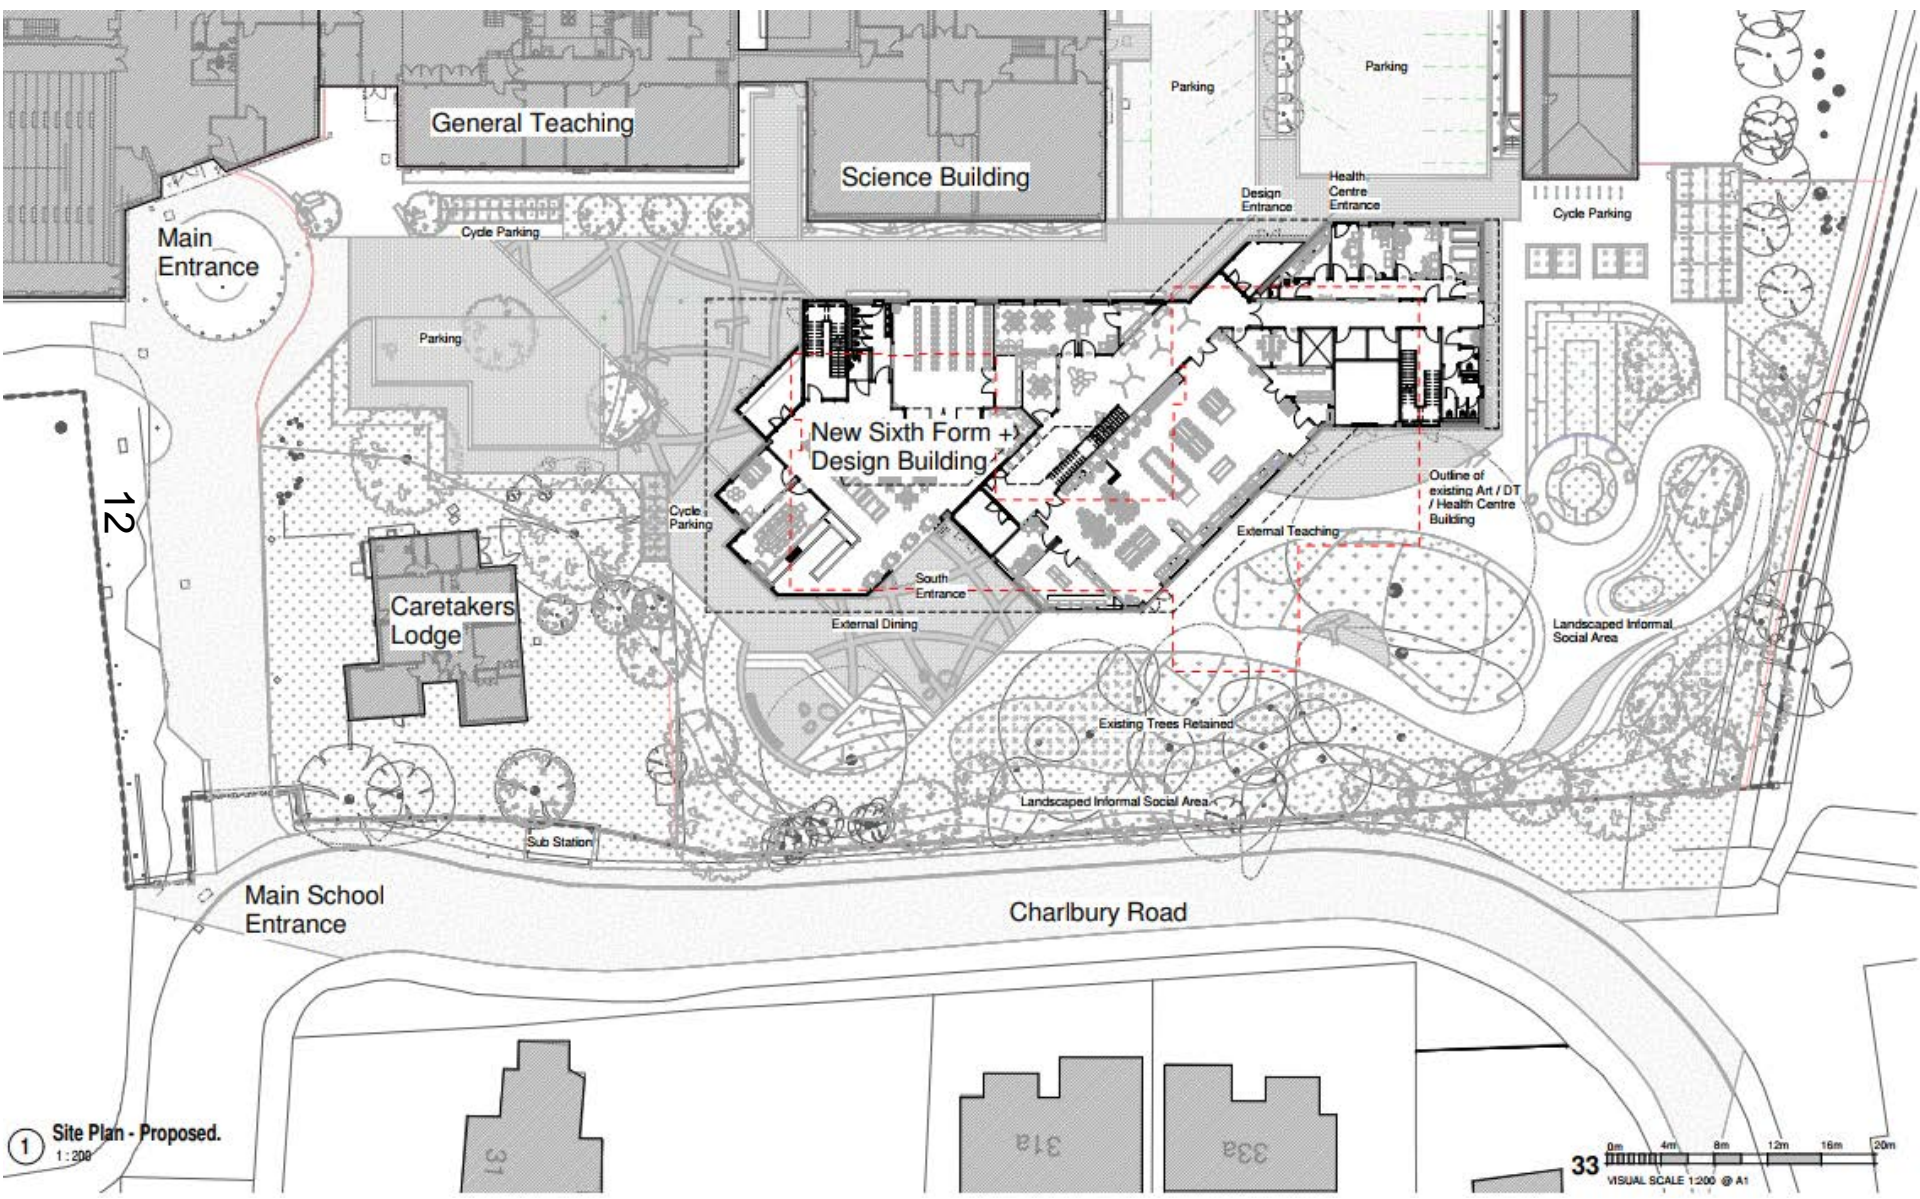


13

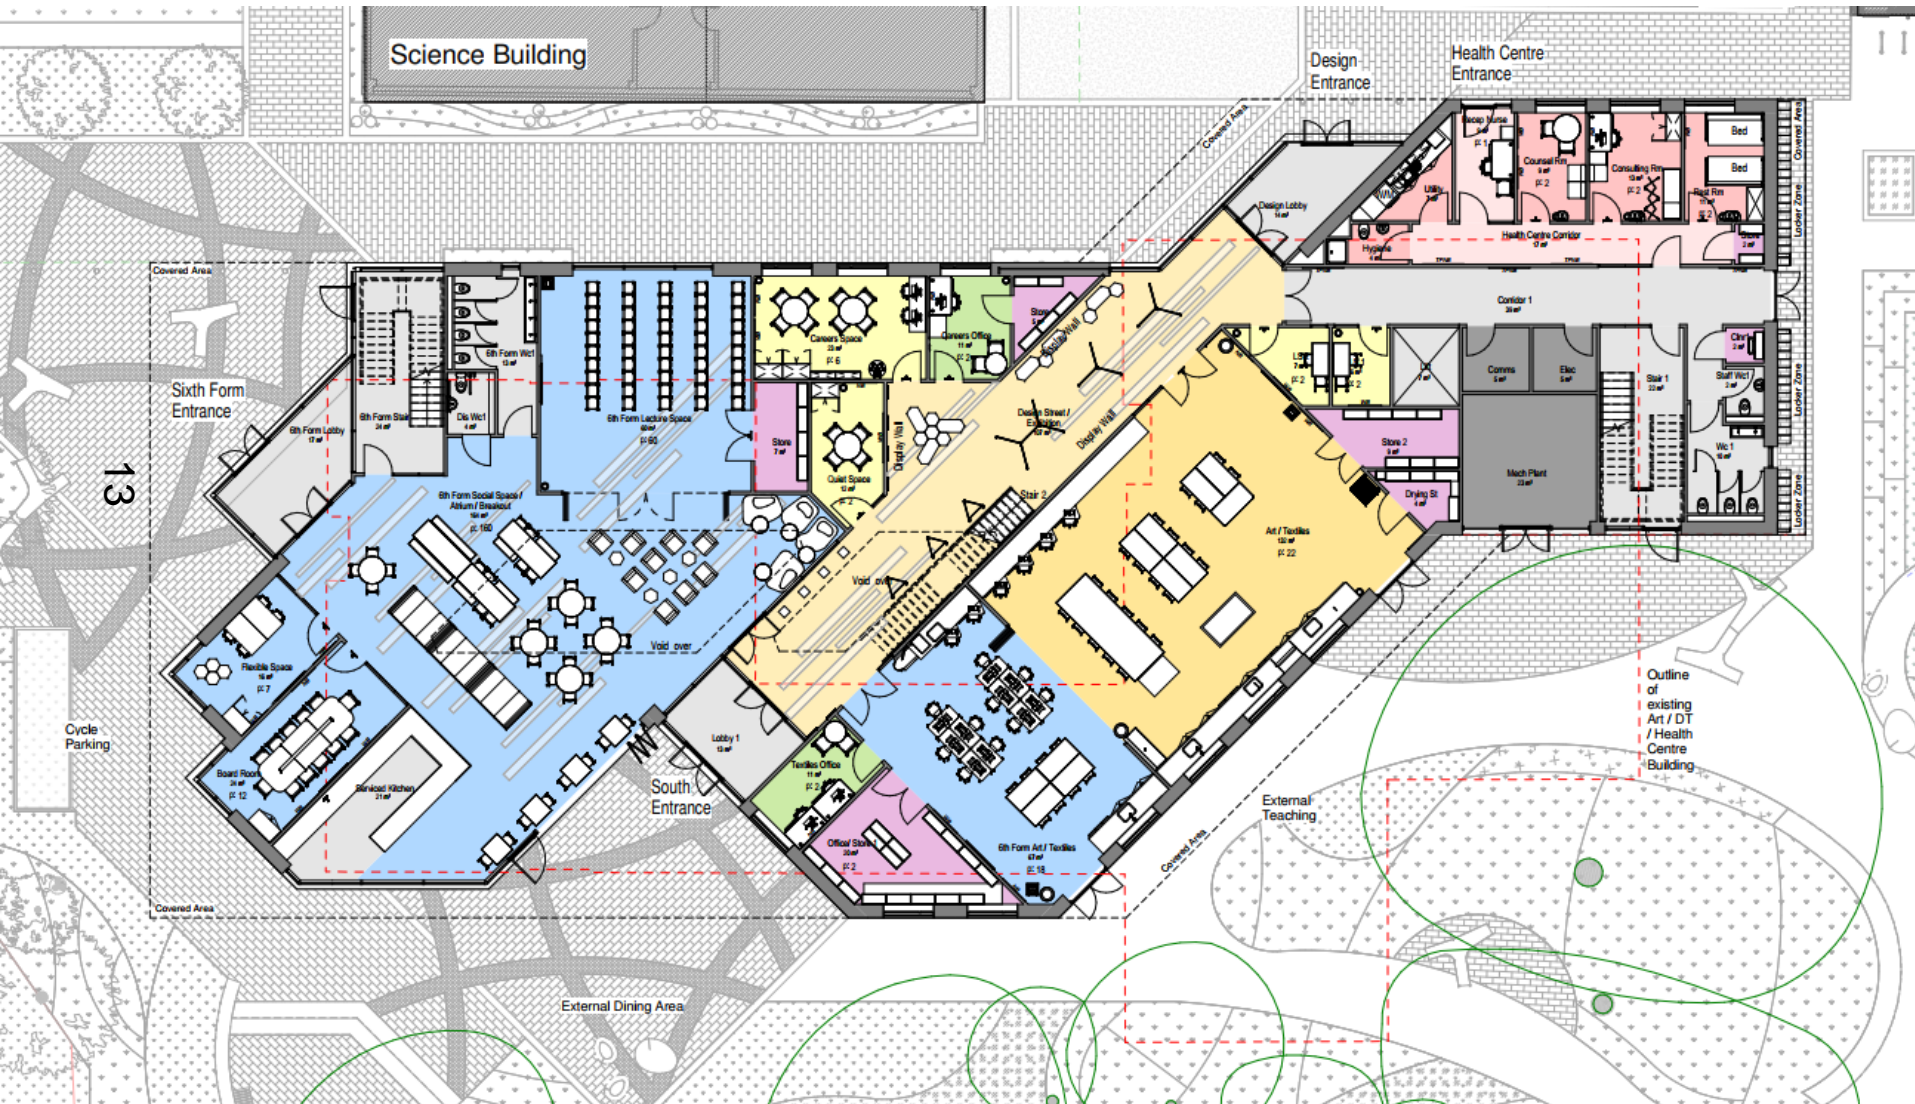


Proposed first floor

Science Building

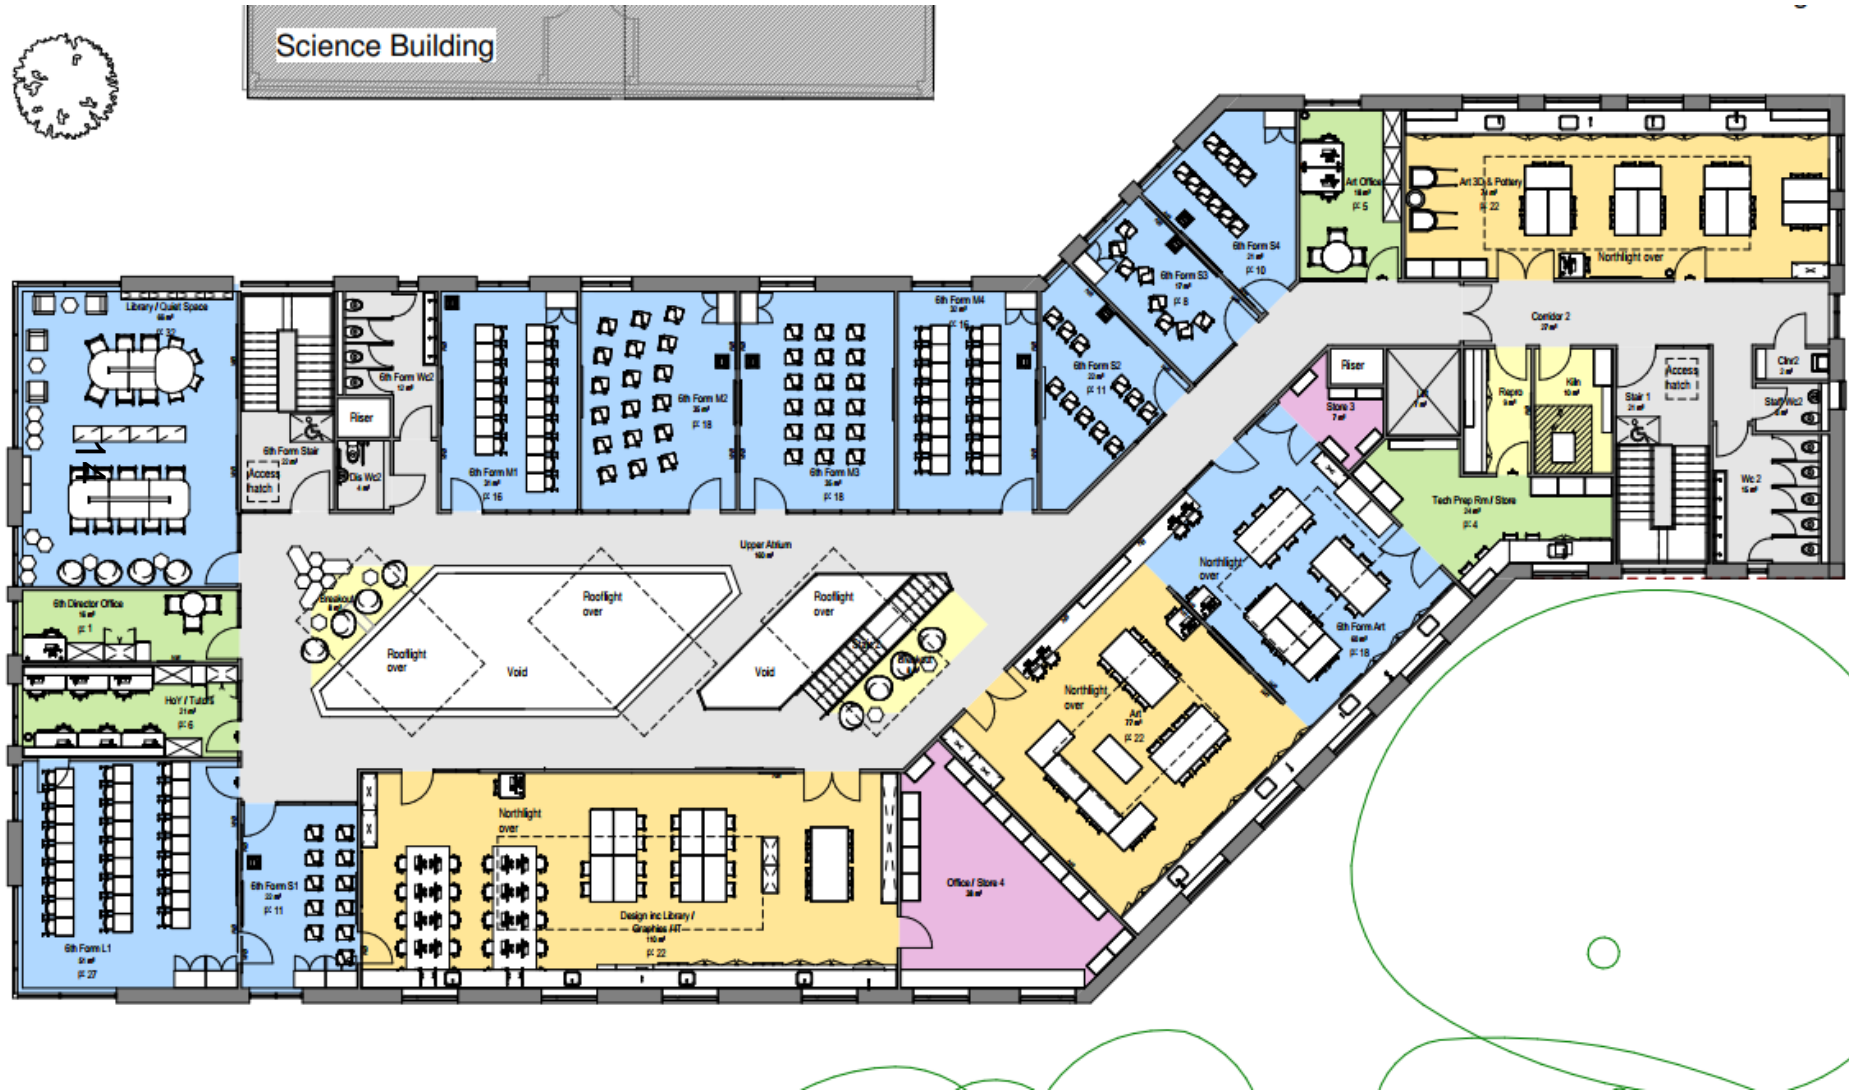

Proposed roof plan

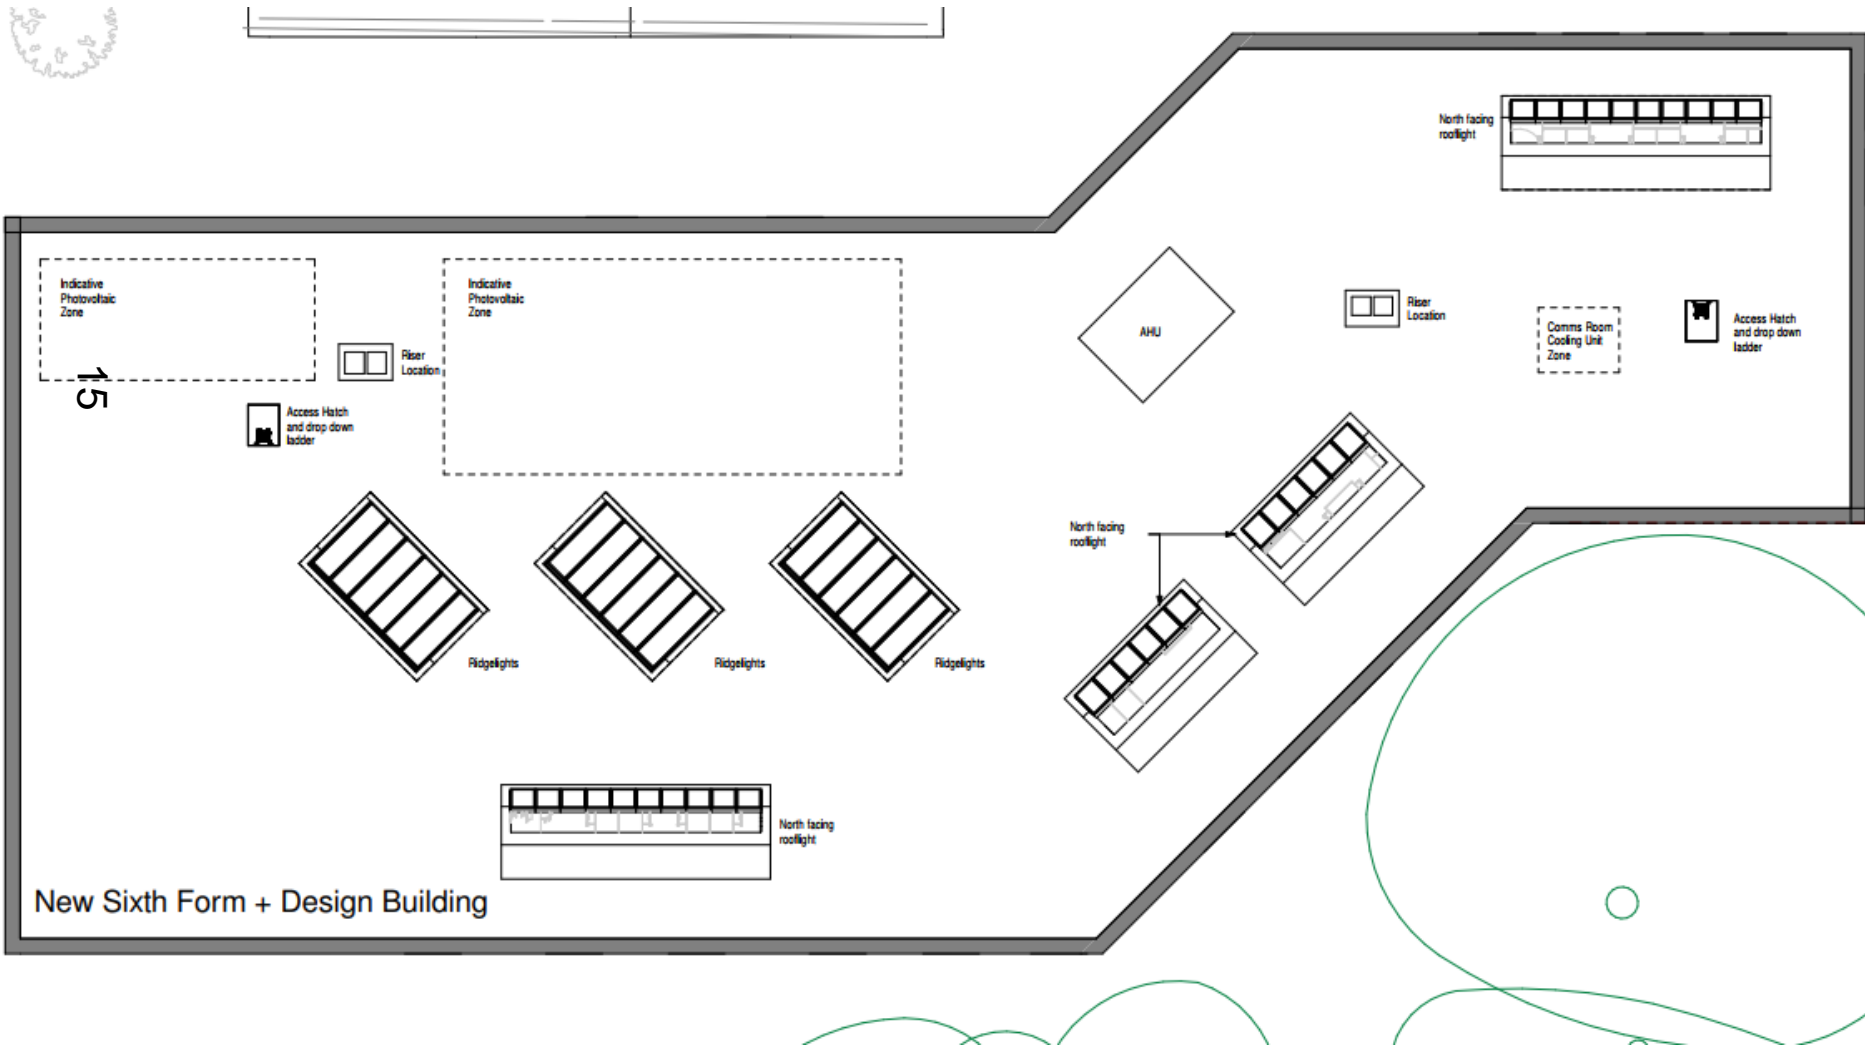

Proposed elevations



16
North Elevation Proposed
1 : 200



East Elevation Proposed
1 : 200

Proposed elevations




○ South Elevation Proposed
1 : 200



○ West Elevation Proposed
1 : 200

Landscaping proposals

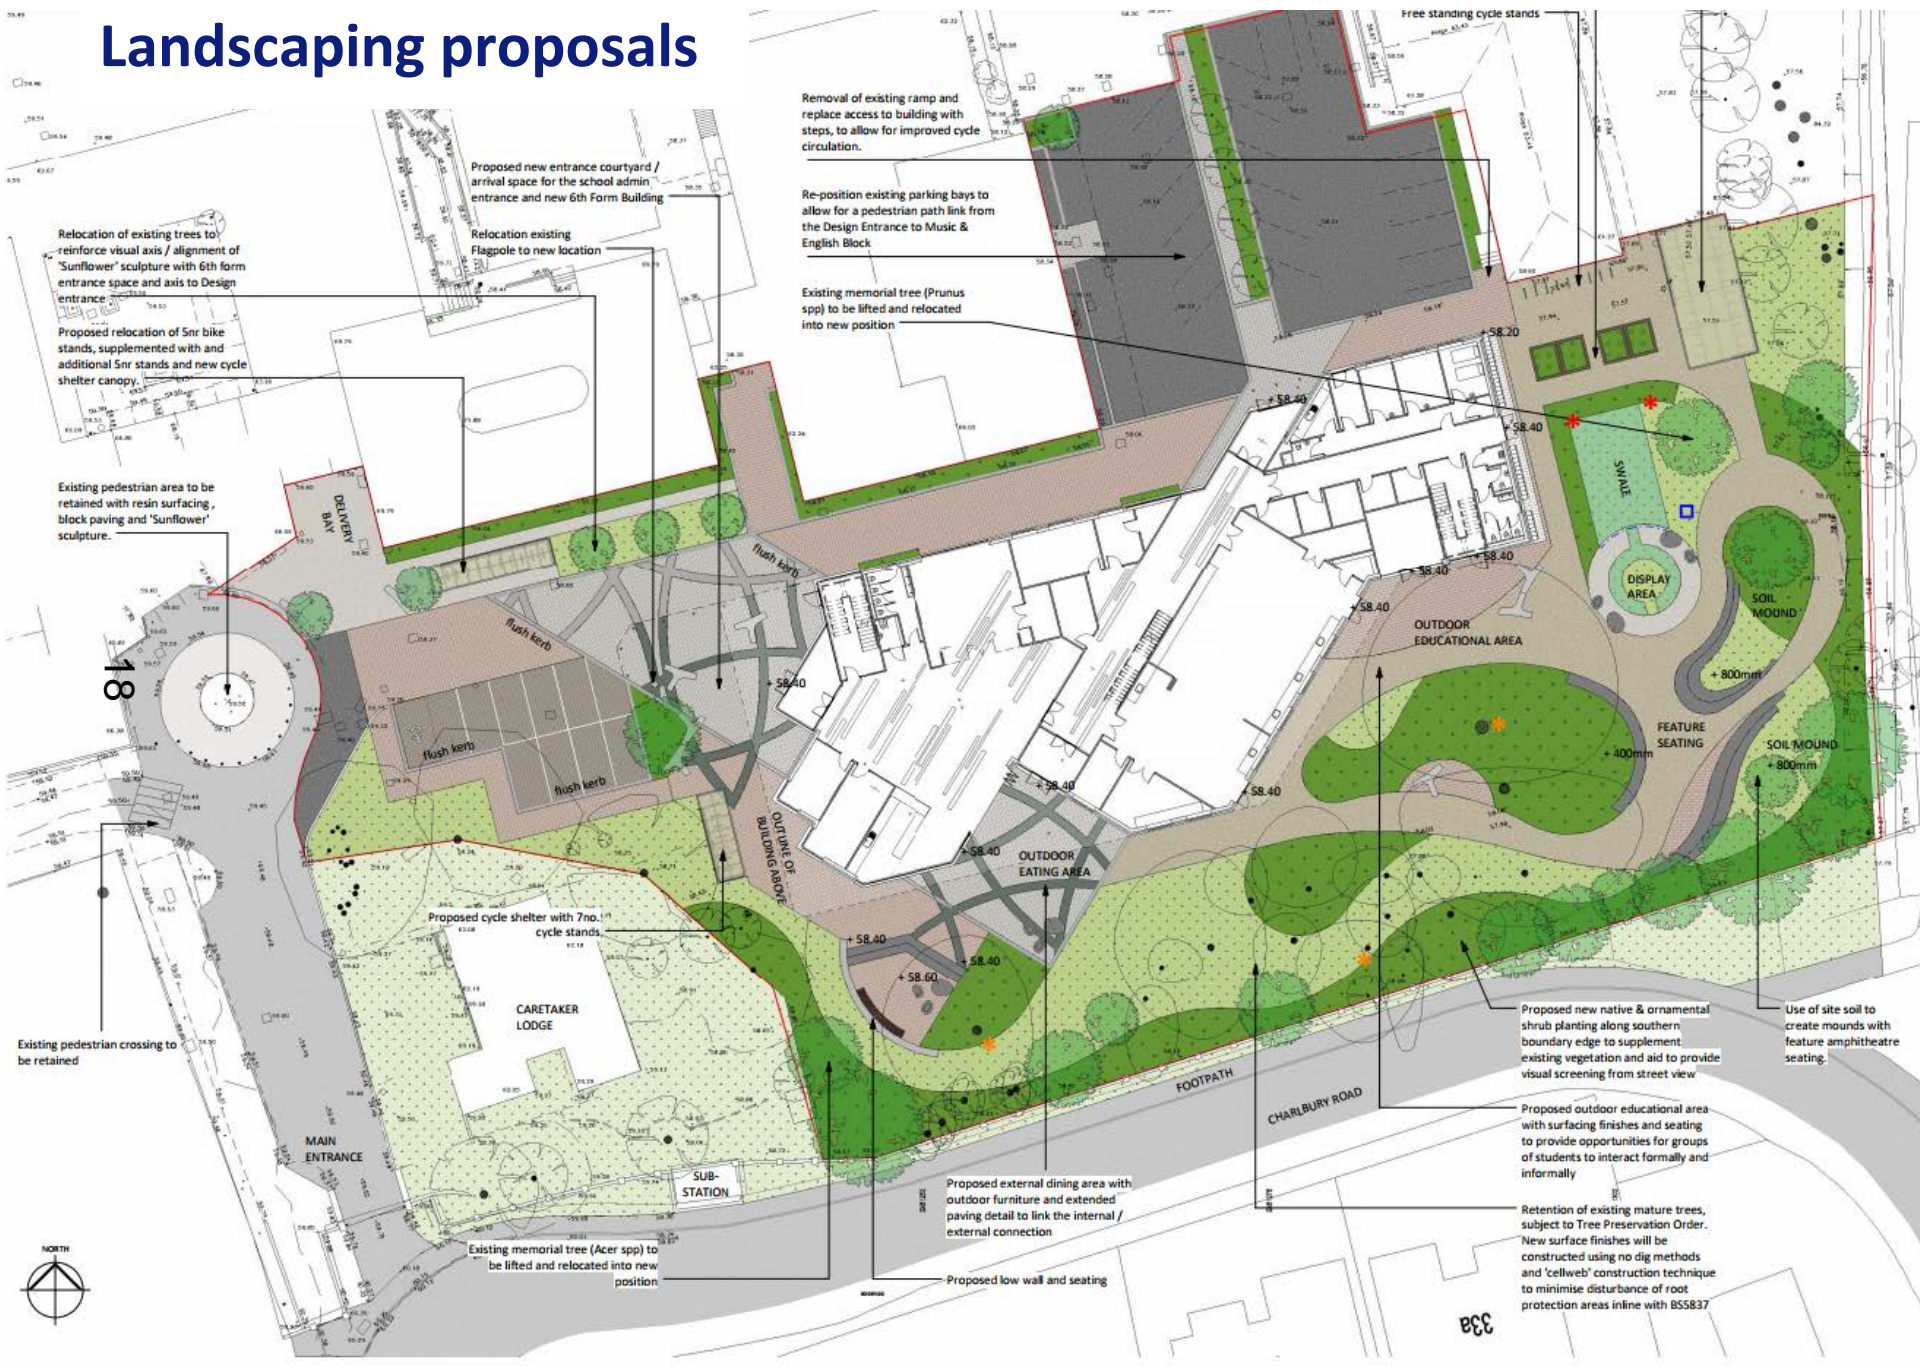

Visualisation



View of 33 Charlbury Road from outside southern boundary of site



View from boundary of 33 Charlbury Road towards southern boundary of site



This page is intentionally left blank