


Planning Review Committee Presentation

18/01697/FUL

The Harlow Centre

Application for Temporary Accommodation
for Meadowbrook College

Site plan

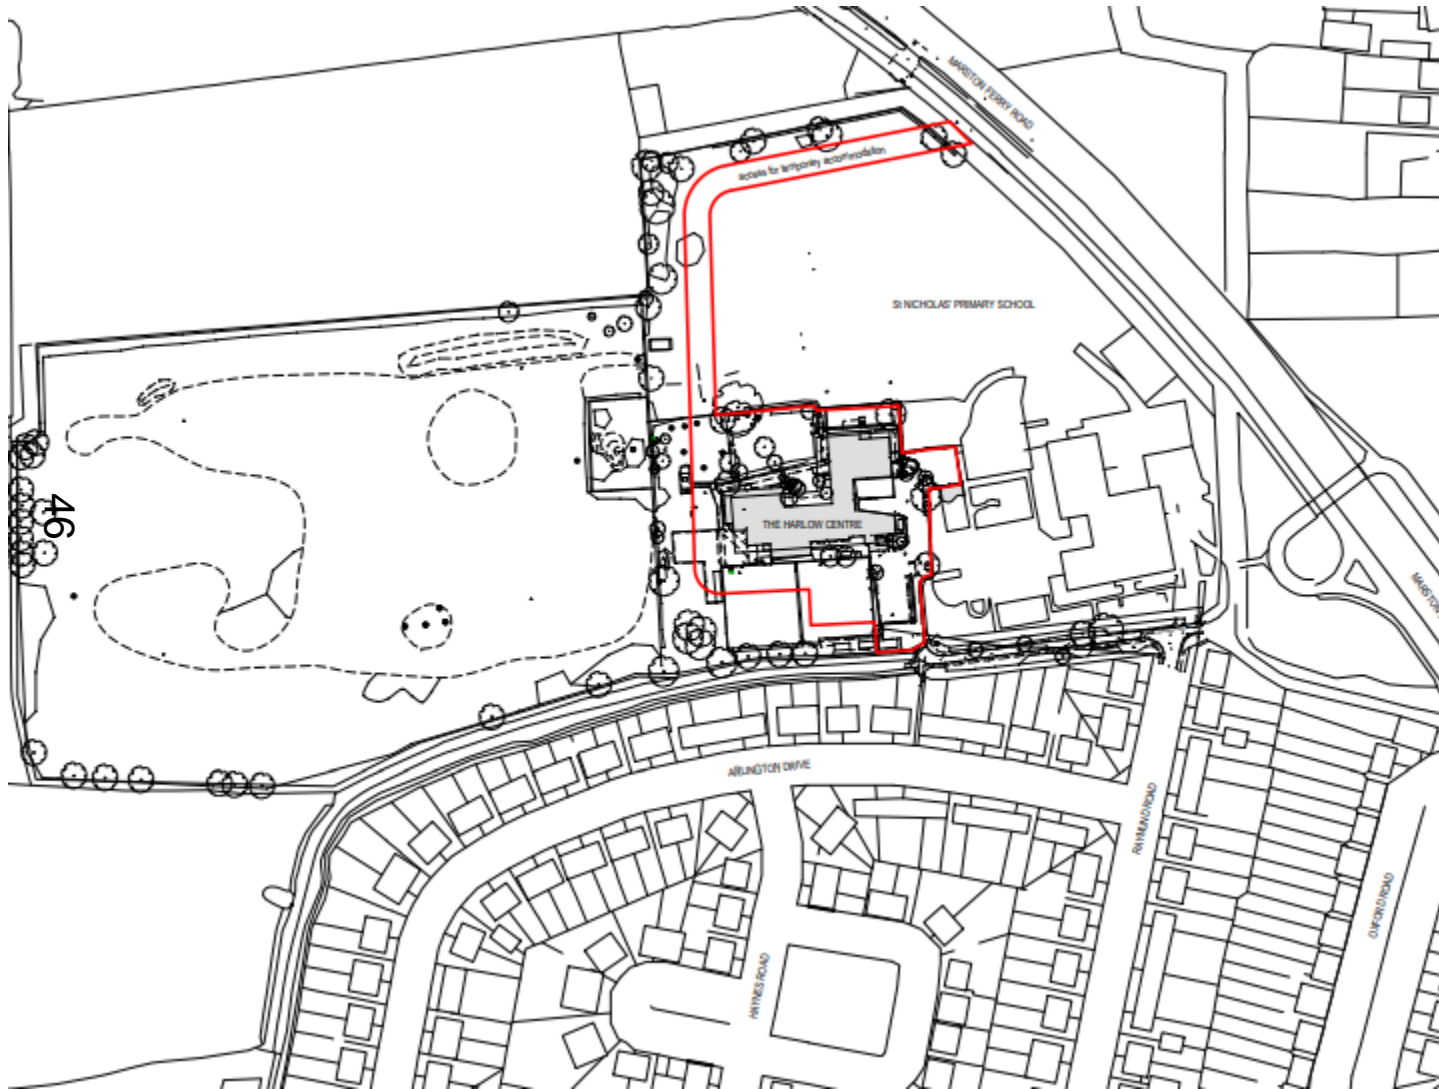

www.oxford.gov.uk




Existing Meadowbrook College



47

Proposed site plan

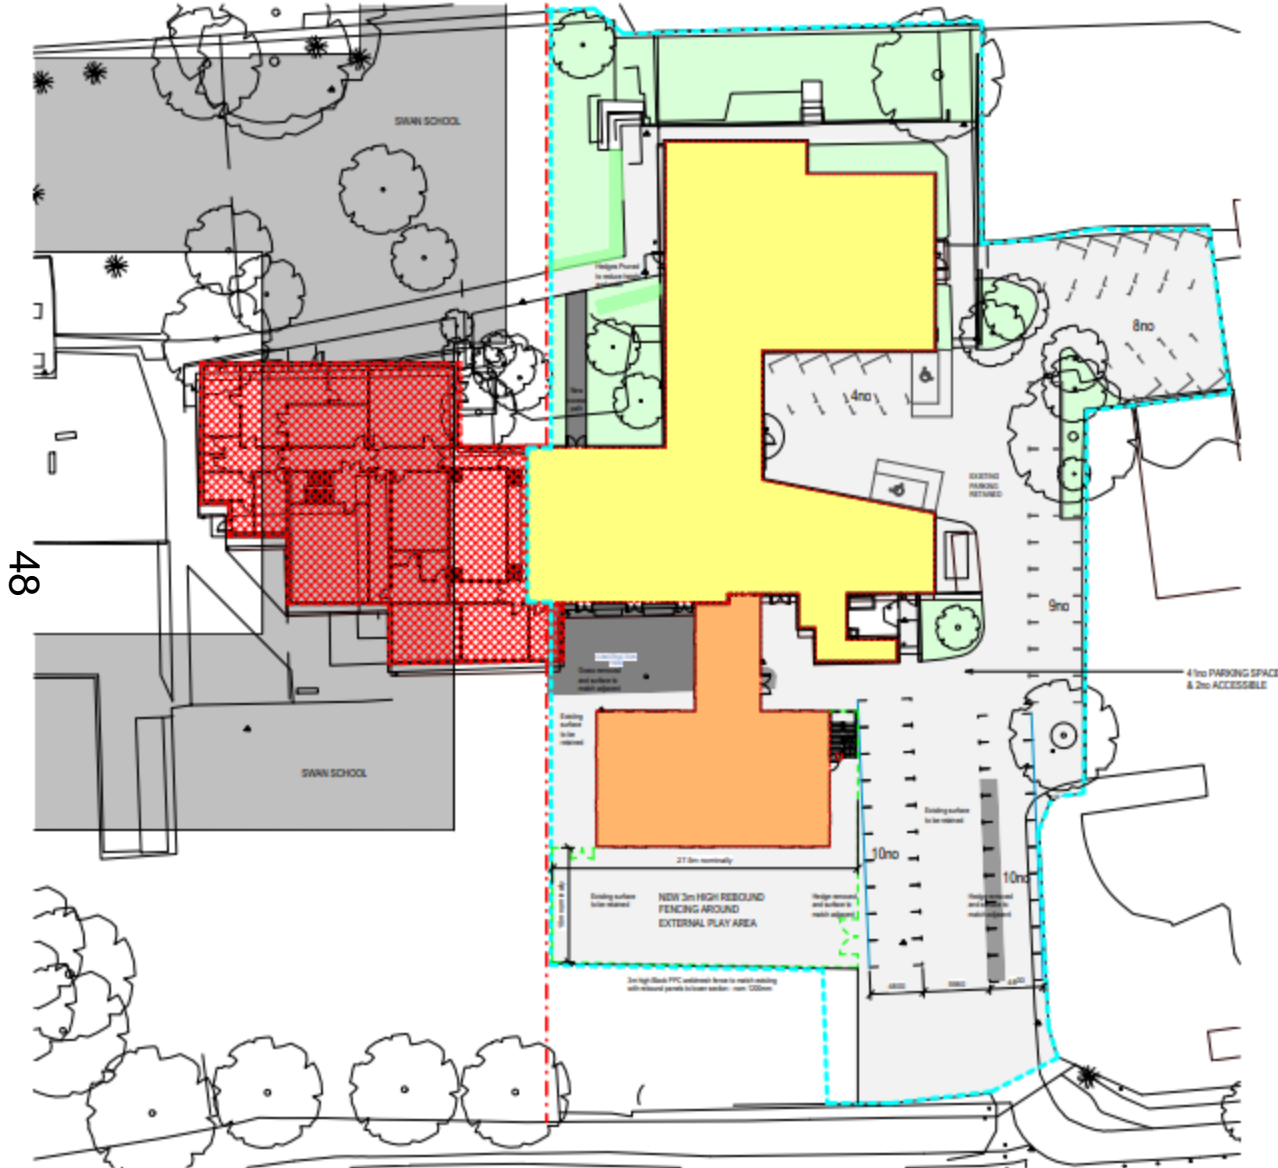


48

1 HARLOW CENTRE - Temp Accommodation Site Plan
1:200

www.oxford.gov.uk




Proposed elevations

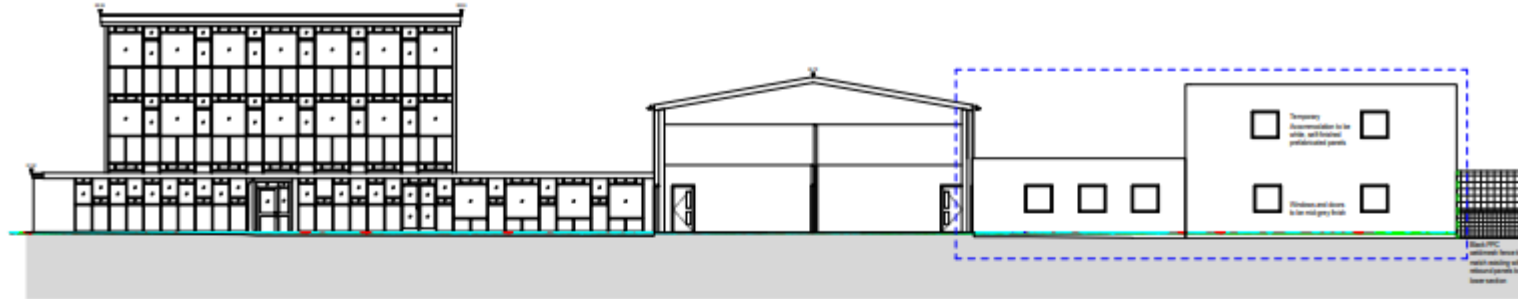

1 Temps West Elevation

1:100

49

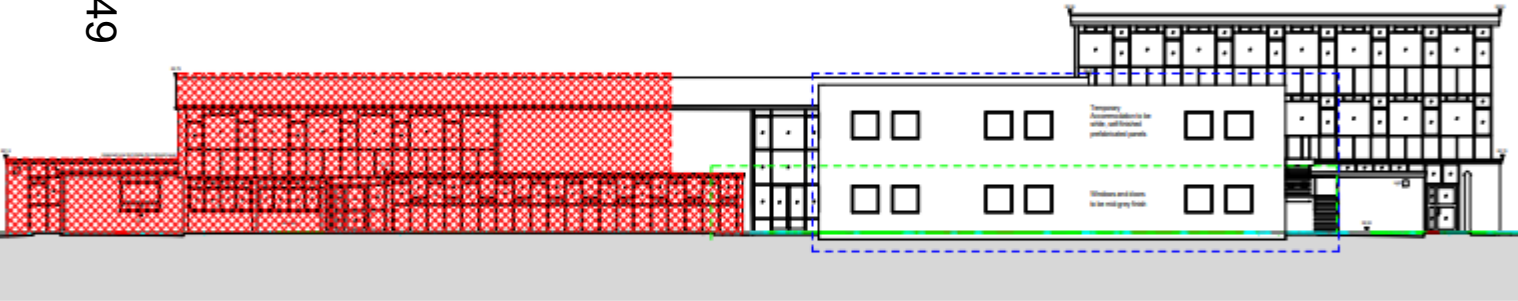

2 Temps South Elevation

1:100



3 Temps East Elevation

1:100



This page is intentionally left blank