

West Area Planning Committee Presentation

18/02031/NMA


**12 Earl Street
Oxford
OX2 0JA**

www.oxford.gov.uk



Site location plan

160

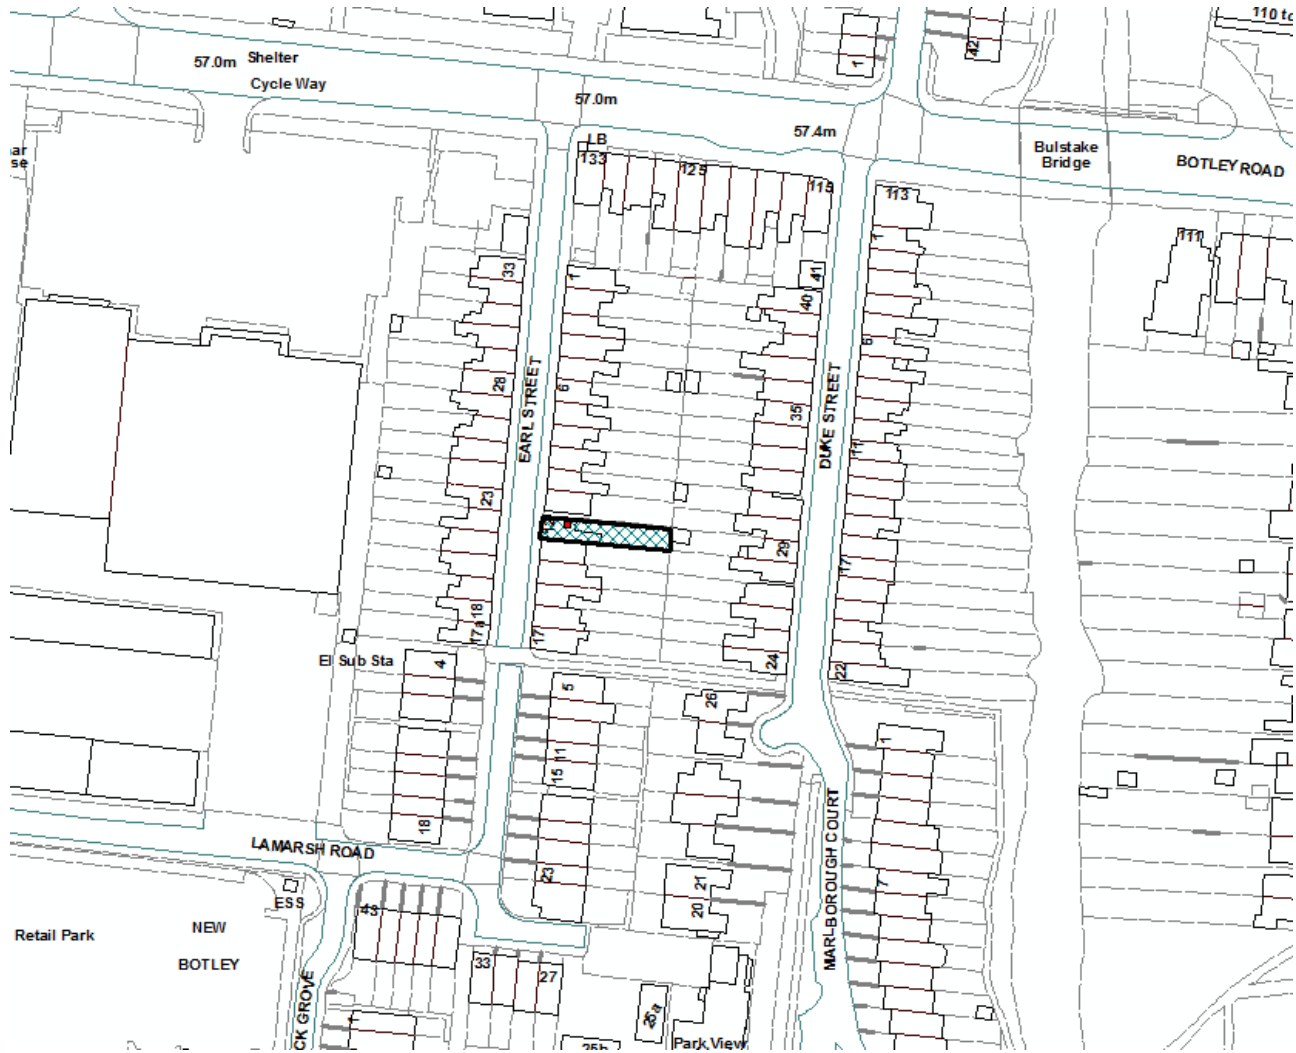


www.oxford.gov.uk



Approved Elevations




EAST (GARDEN) ELEVATION

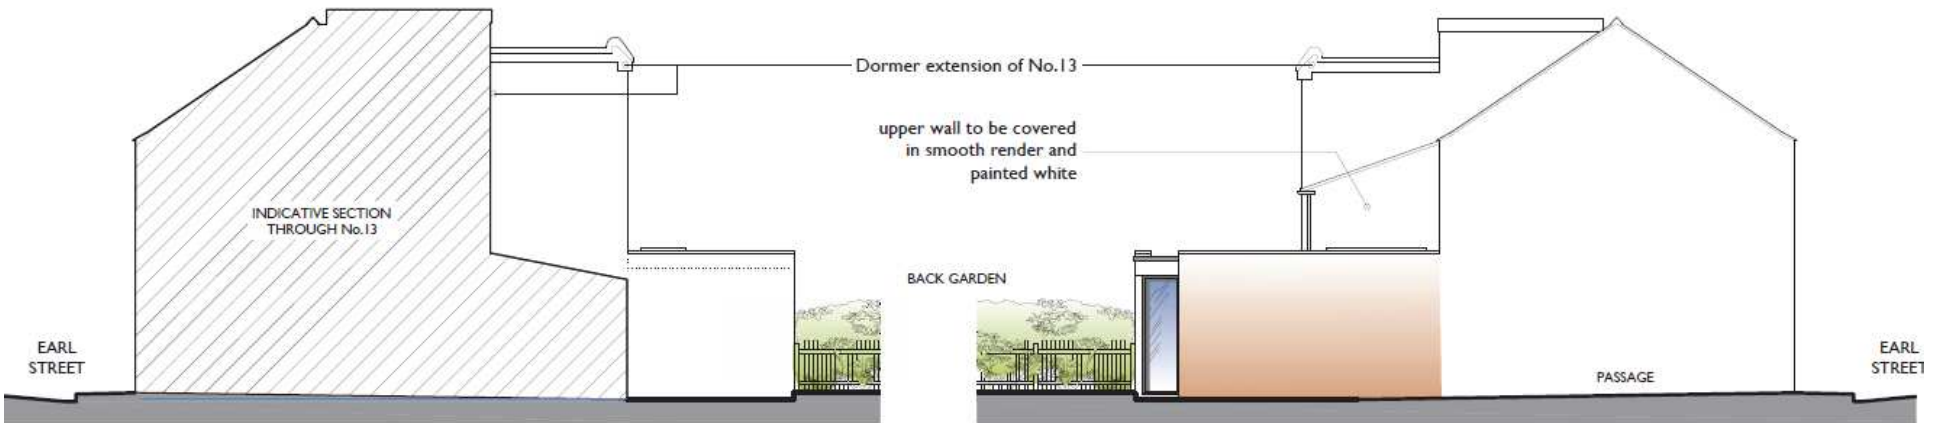

SOUTH ELEVATION

NORTH ELEVATION

Proposed Amended Elevations

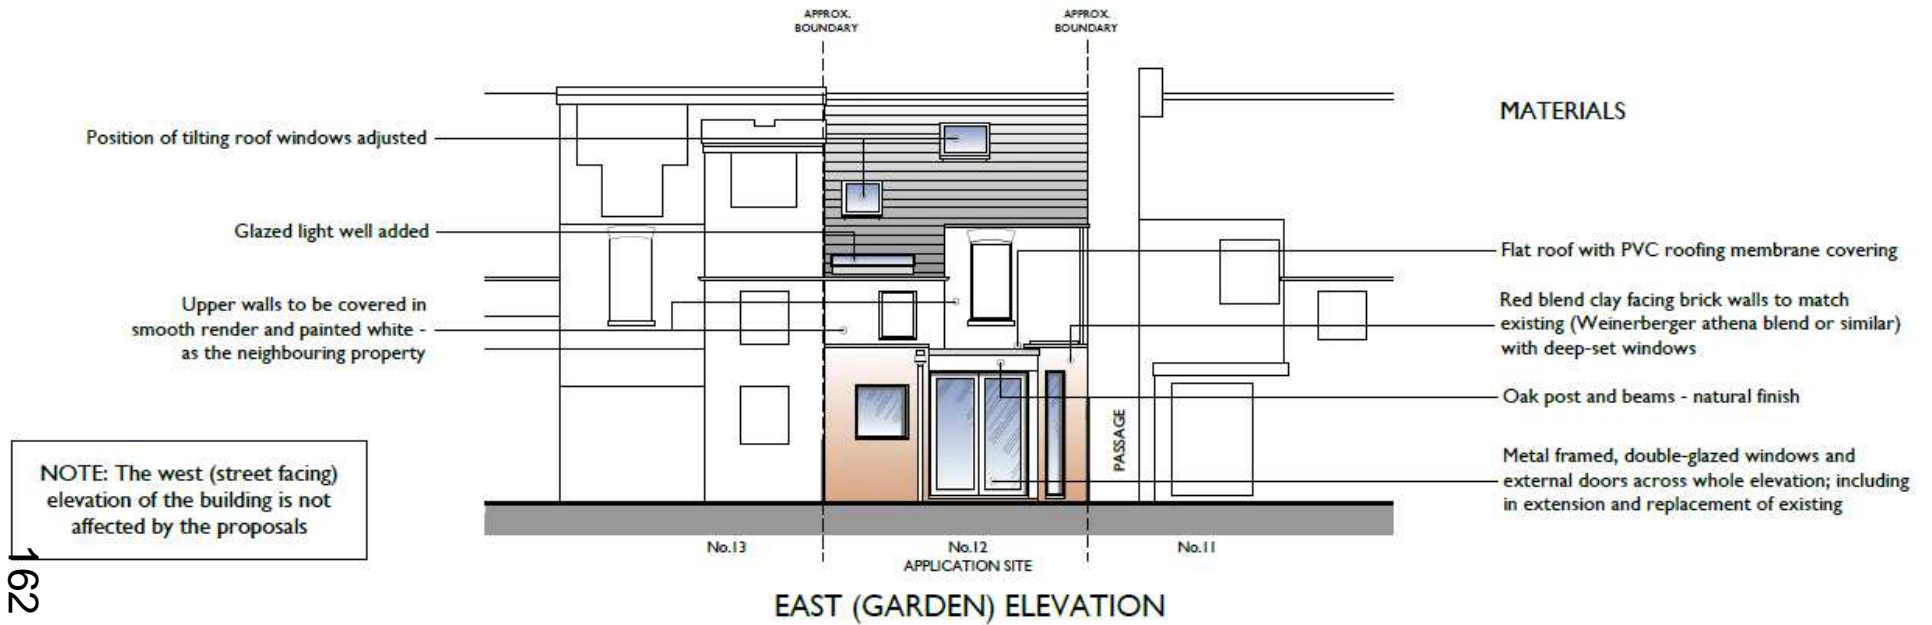

162

