

West Area Planning Committee Presentation

www.oxford.gov.uk



19/01005/FUL

69

**61 Godstow Road
Oxford
OX2 8PE**



Site location plan

100



Site block plan



View of Front Elevation of the House



View From 61 Godstow Road Towards Port Meadow



View of the Side of the Shed



View of the Outbuilding of No. 57




View of the Outbuilding of No. 63



View of The Rookery from Port Meadow

Photo to be Added

Streetscene (1)– Application site edged in red

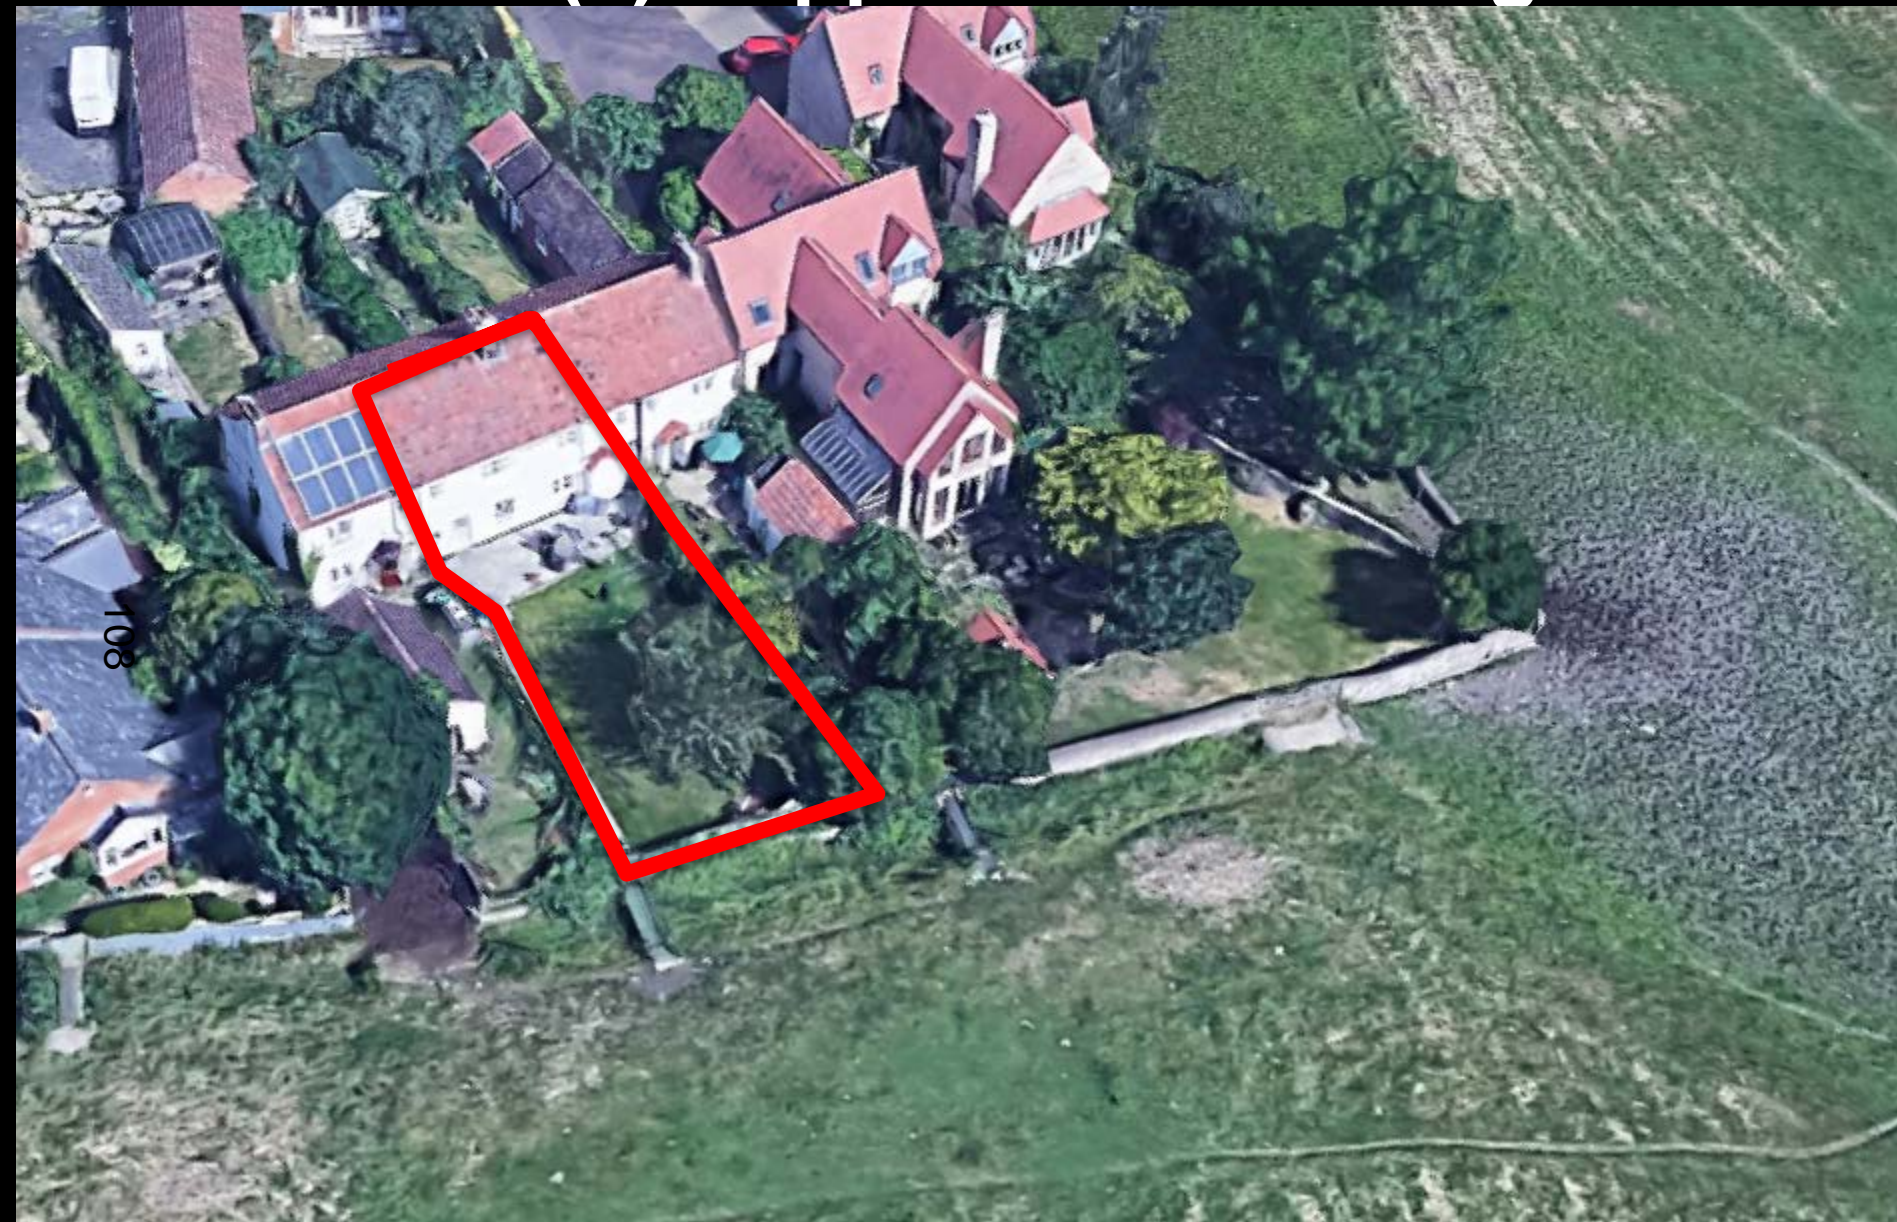

108


Streetscene (2) – Application site edged in red



Credit: Google
Maps

Proposed Floor Plans

FLOOR PLAN VIEW

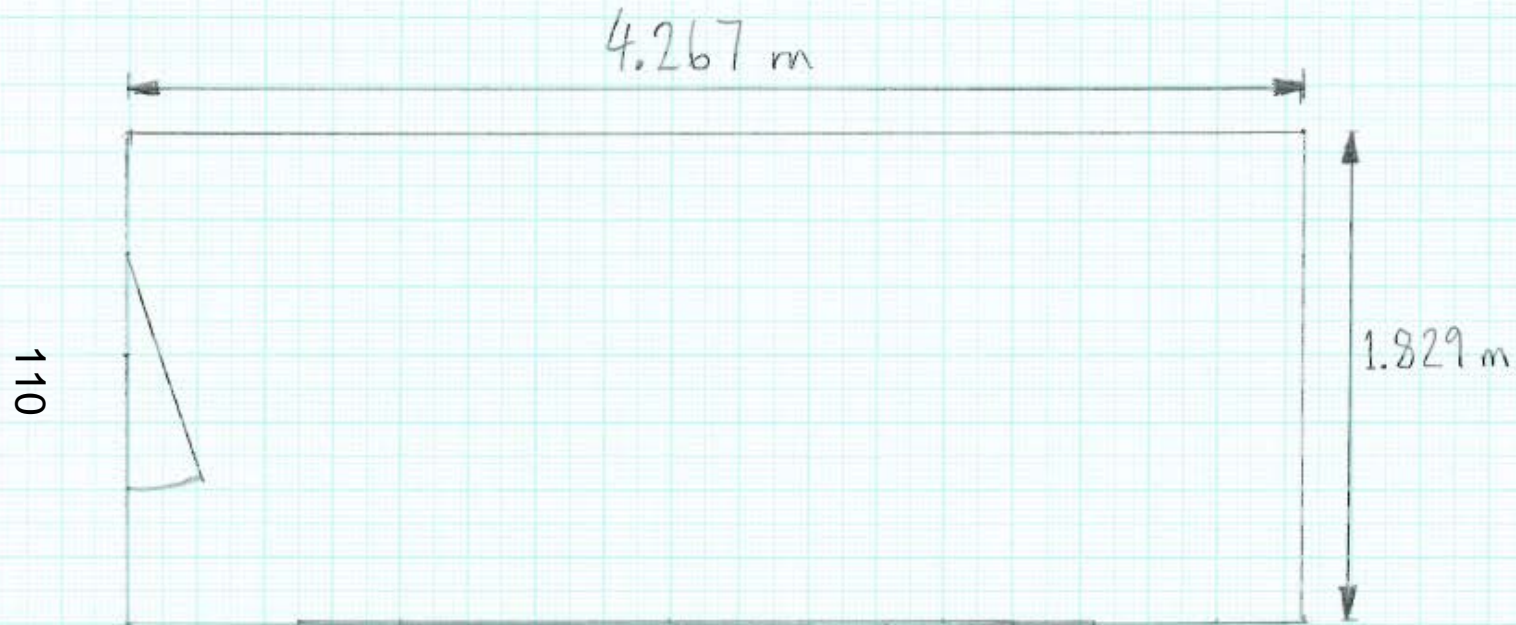


Scale is 1:25

PAPER SIZE IS A4



19/09005/FUL ERECTION OF GARDEN SHED AT 61 COOSTON ROAD

Proposed Elevations

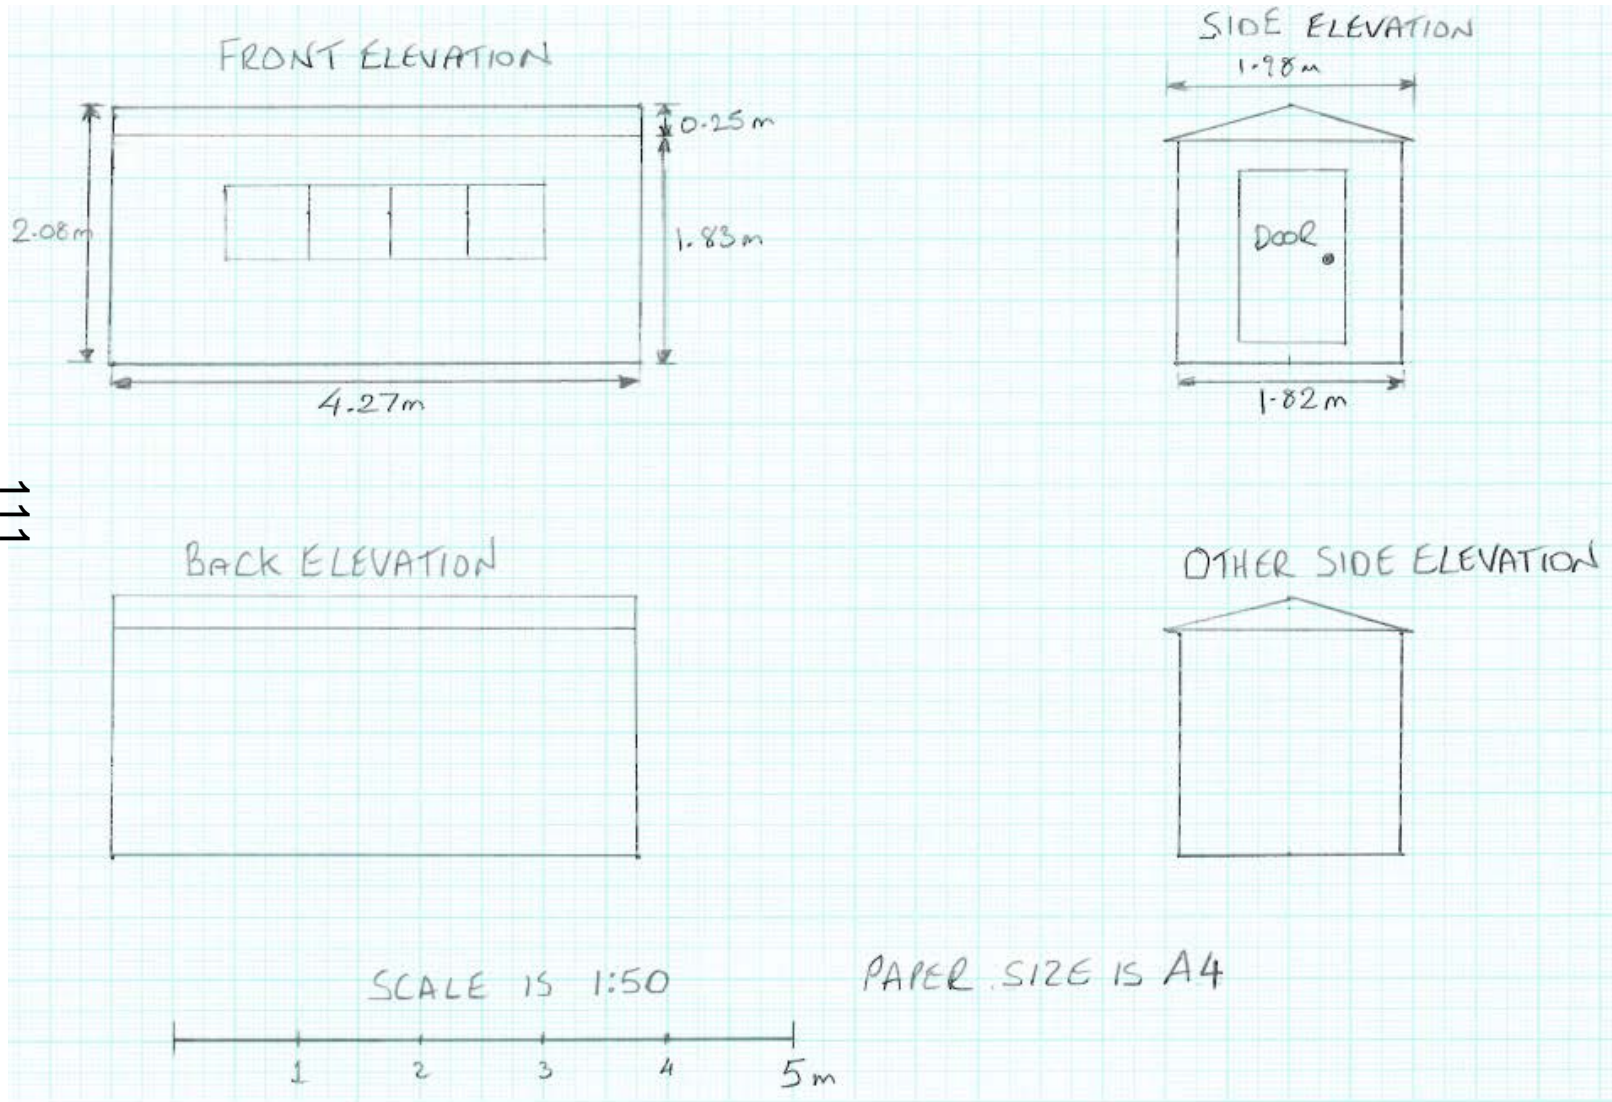

Yarnton Building – Shed Specifications



Stratford

12mm ship lap boarding as standard to sides roof and floor along with 3 x 2 nominal framing throughout.

Complete with framed locking door and fixed pane windows.

Eaves - 1830mm

Ridge - 2082mm

Optional extras include:

19mm Boarding

Log Lap

Tanalised

Opening Windows

Felt Tiles

Cedar Shingle

Workbench

Stable Door

Double Door

'Workshop' Door

