

West Area Planning Committee Presentation


www.oxford.gov.uk



19/03178/FUL

66

**31 Charlbury Road
Oxford
OX2 6UU**

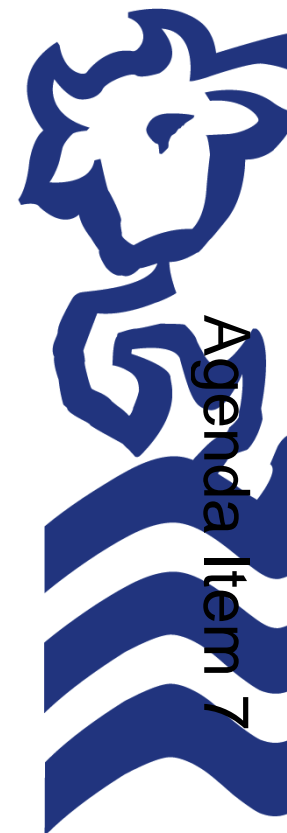

Site location plan

100



View of Existing Summerhouse



View of the side of 31A Charlbury Road



View of the rear of 31A from the existing summerhouse



View of the garage of 29 Charlbury Road



View from the garden of 31A Charlbury Road



View from the garden of 31A Charlbury Road (2)



View from the patio of 31A Charlbury Road



View from the patio of 31A Charlbury Road (2)



View from the living room of 31A Charlbury Road



View from the first floor rear bedroom of 31A Charlbury Road



View from the second floor rear bedroom of 31A Charlbury Road



Streetscene (1)– Application site edged in red




Streetscene (2) – Application site edged in red





Credit: Google
Maps


Existing Site Plan

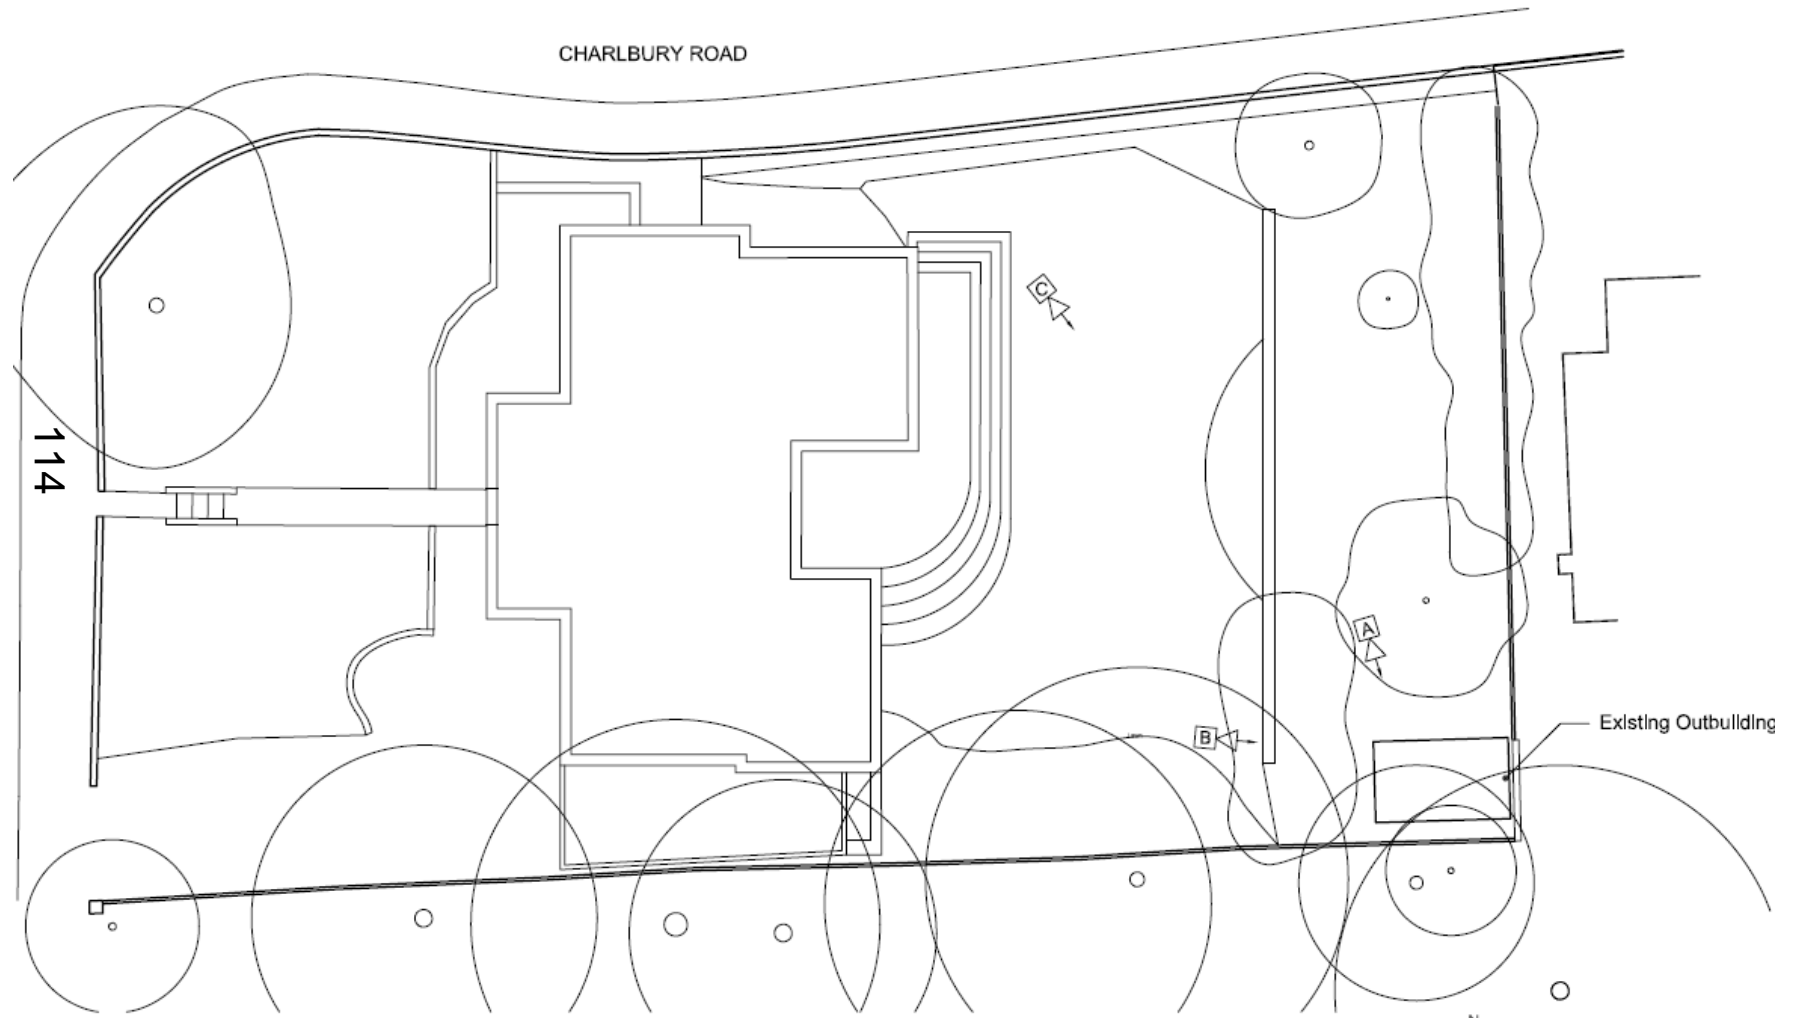


Existing Elevations

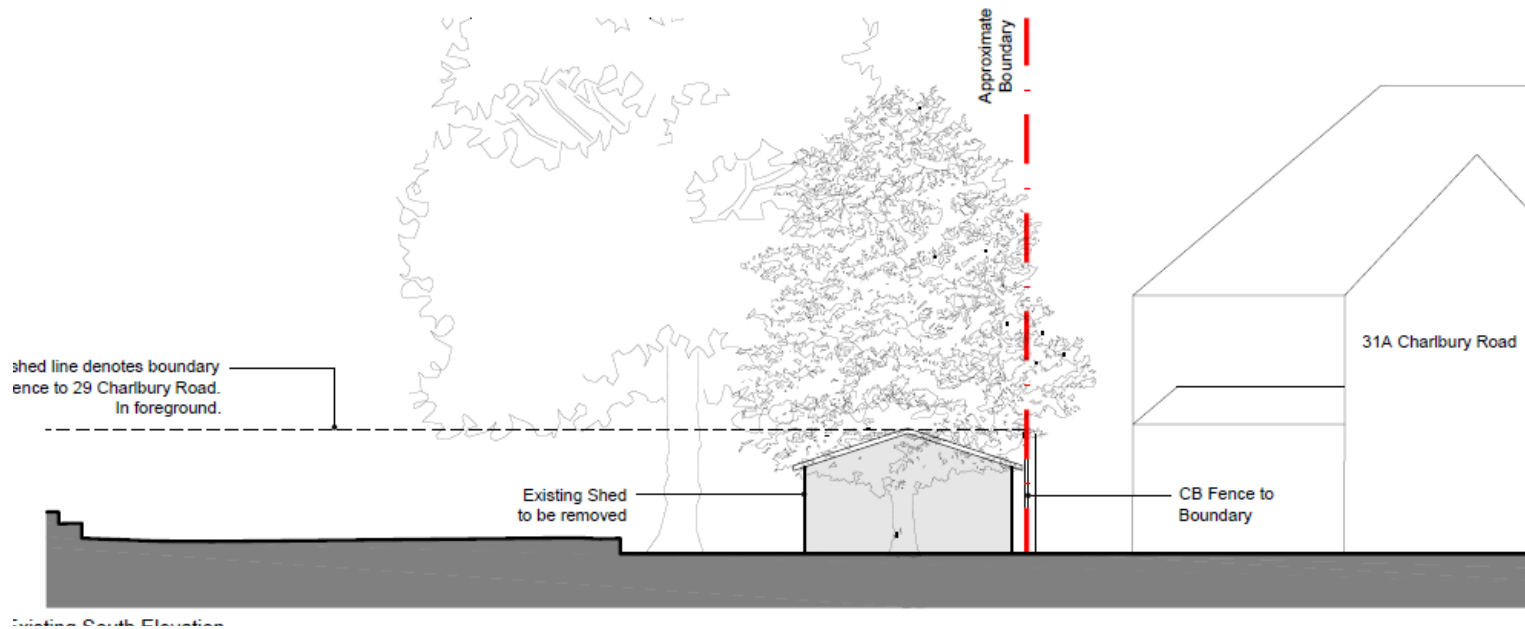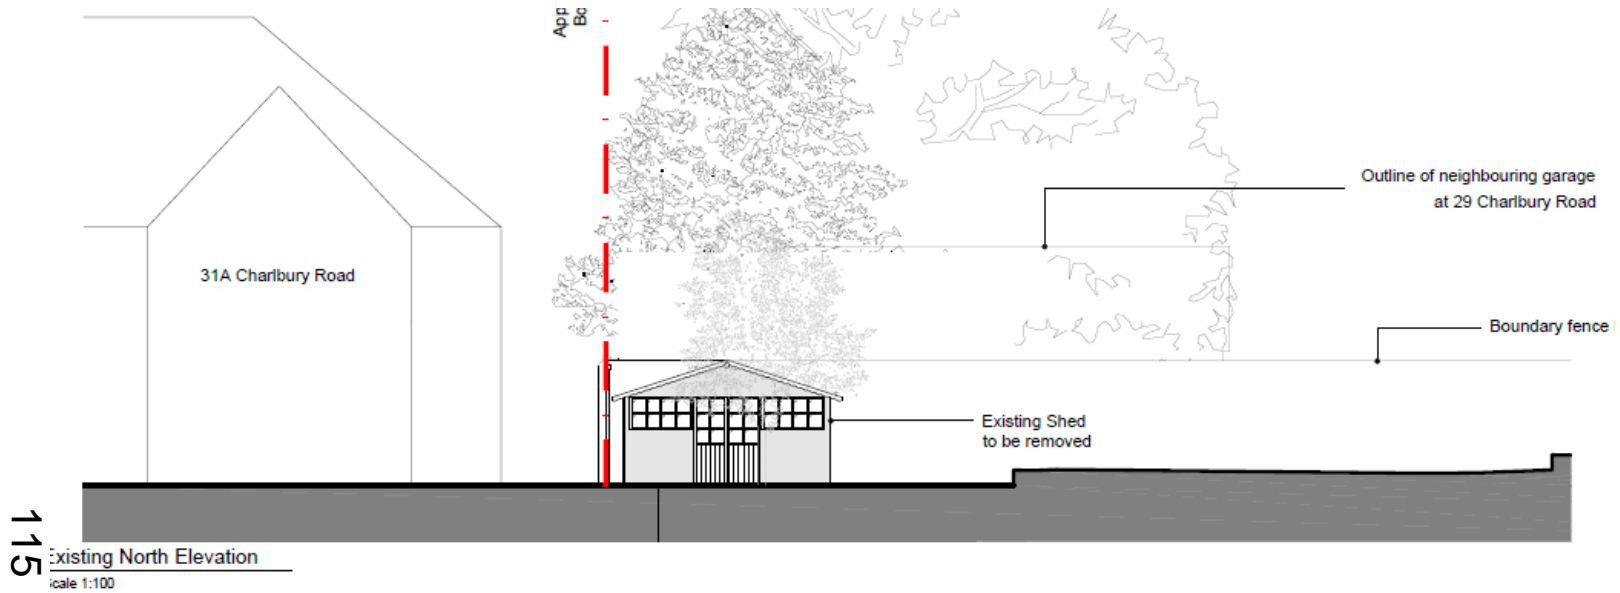


Existing Elevations

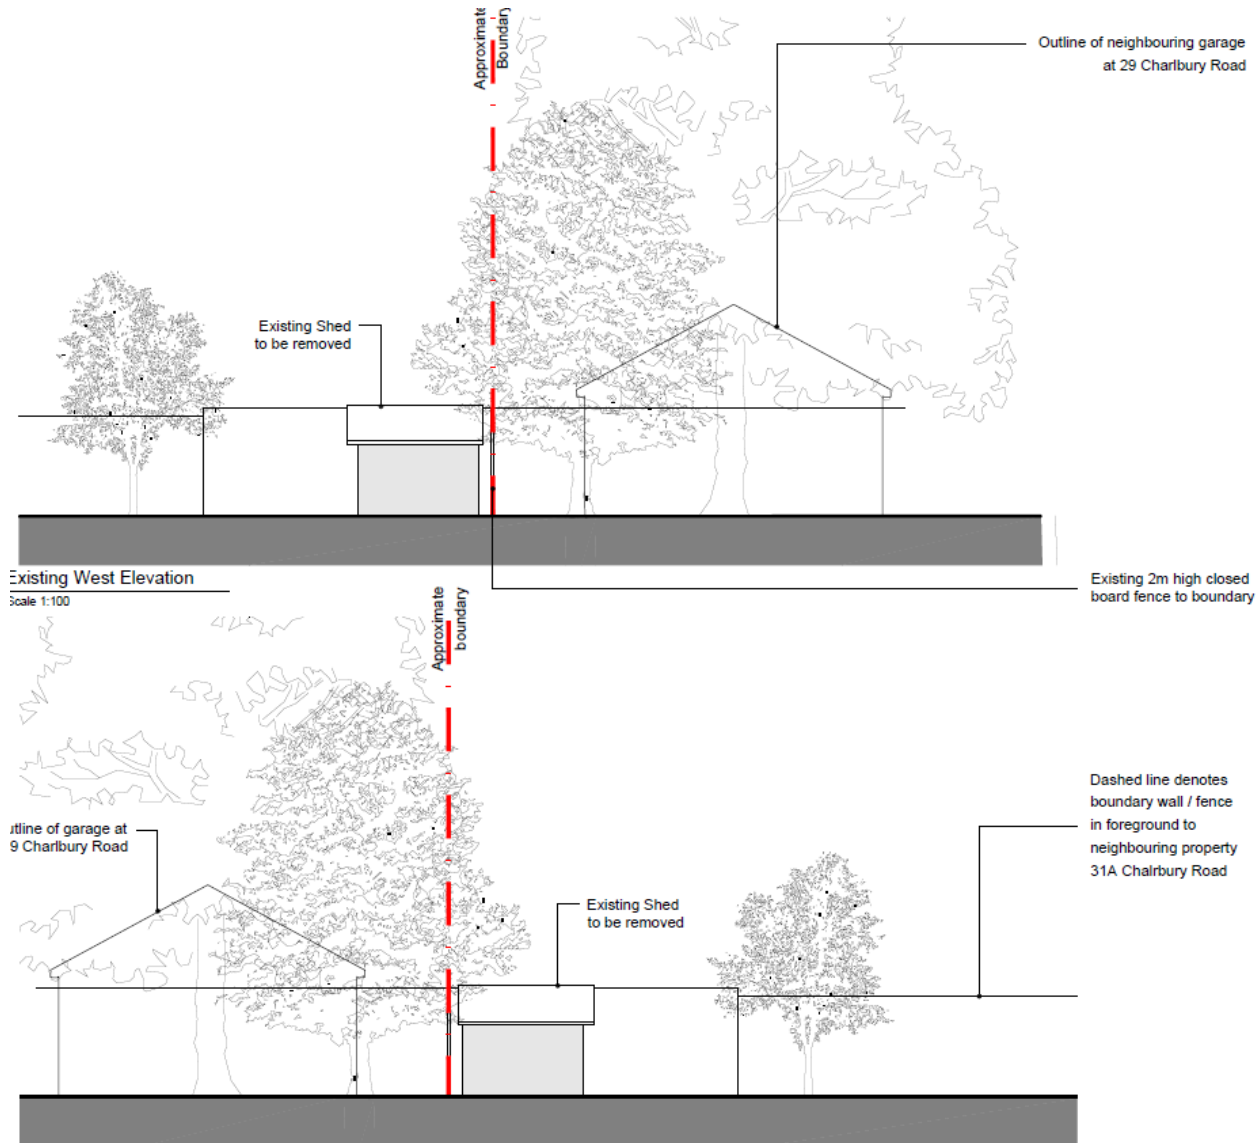


Existing Floor Plans

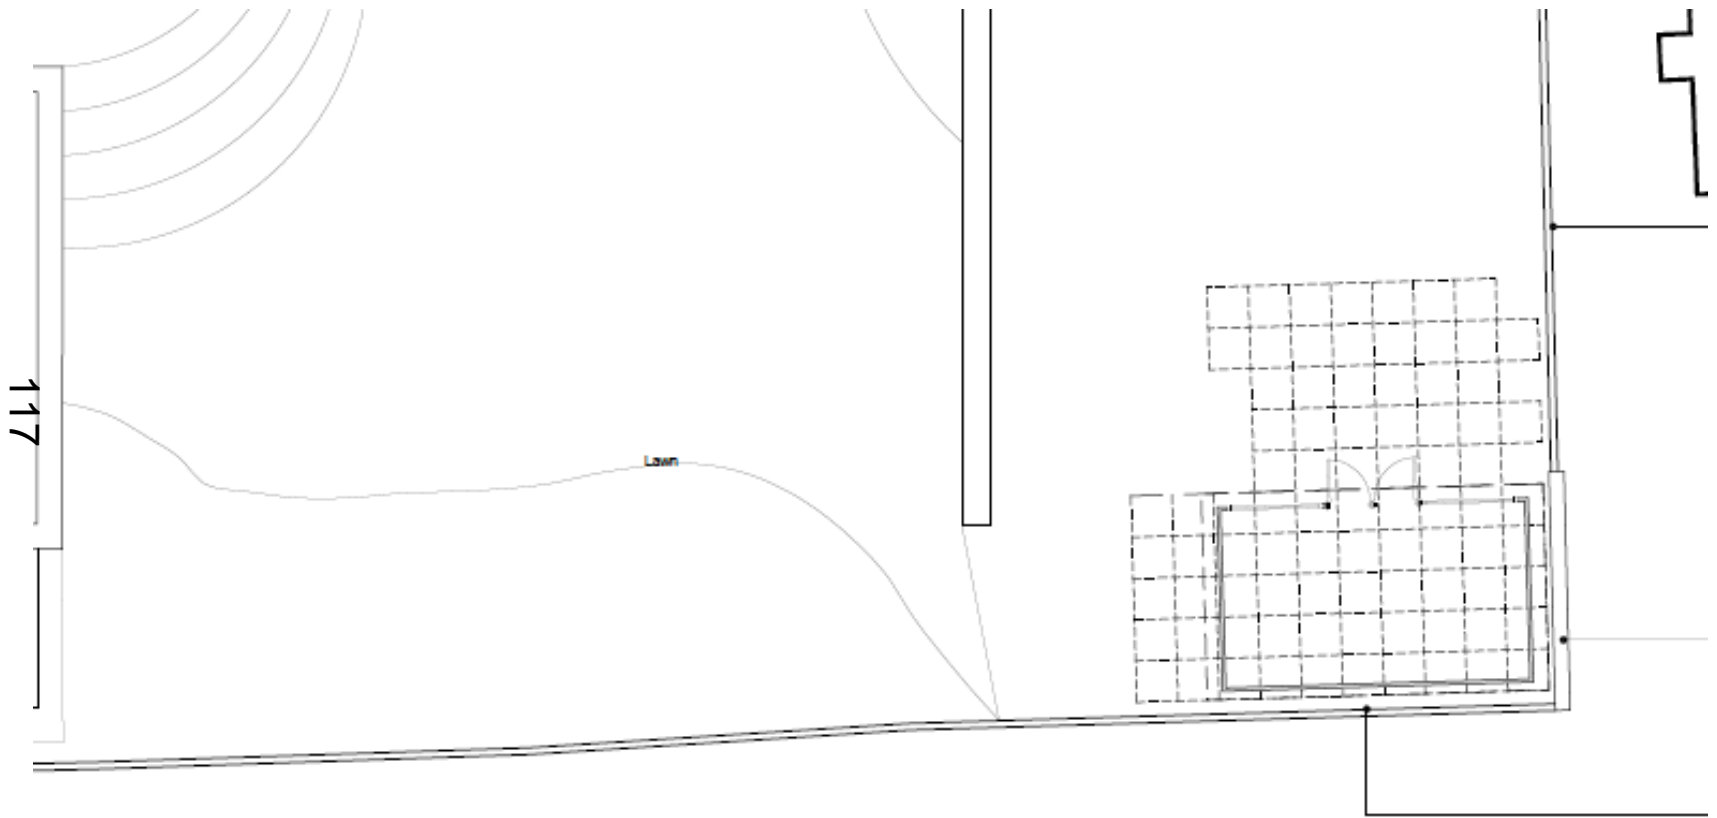


Site block plan

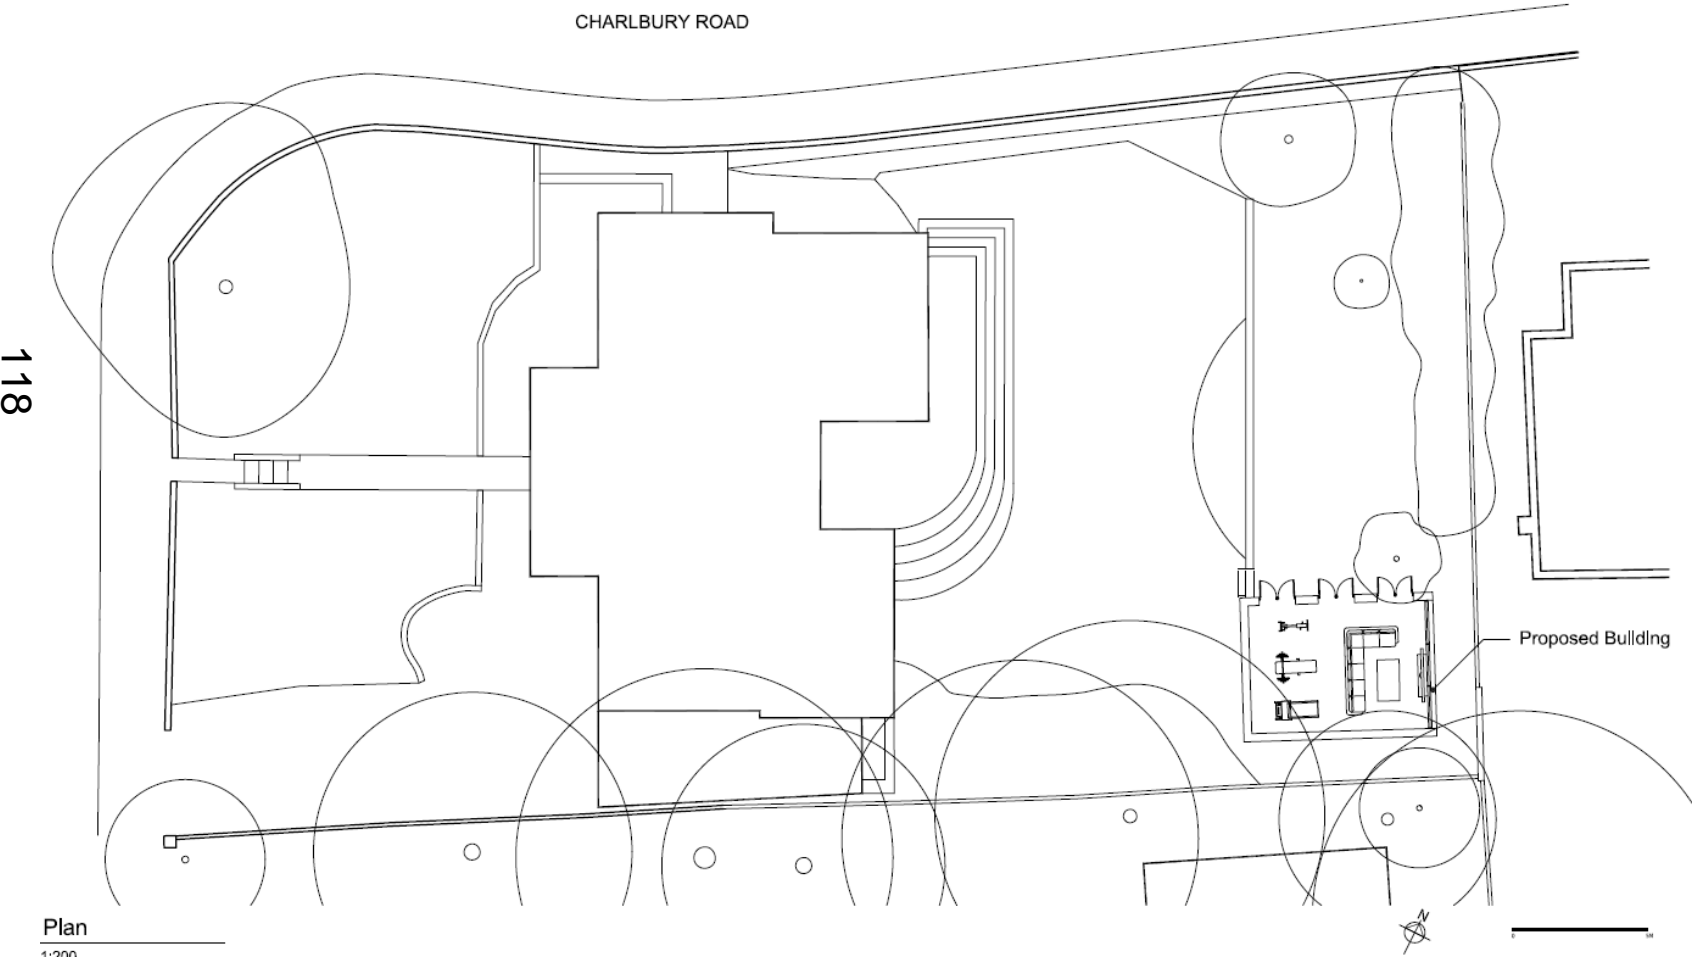


Proposed Floor Plans

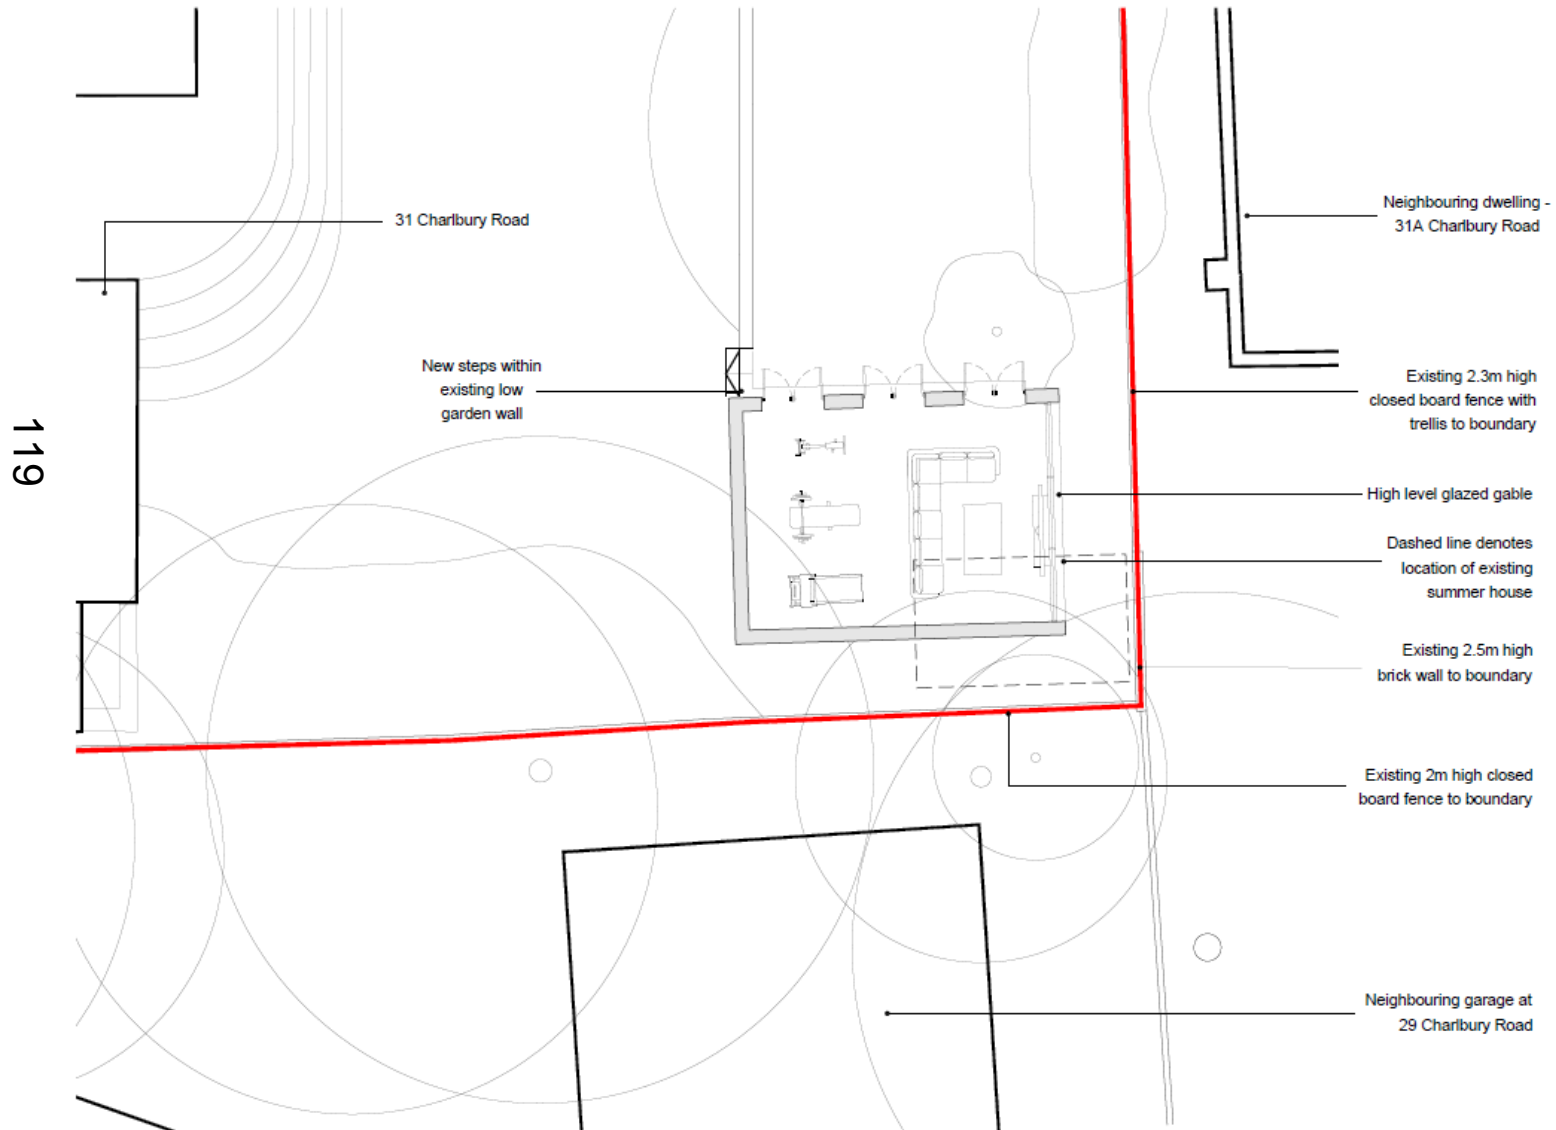

Proposed Elevations

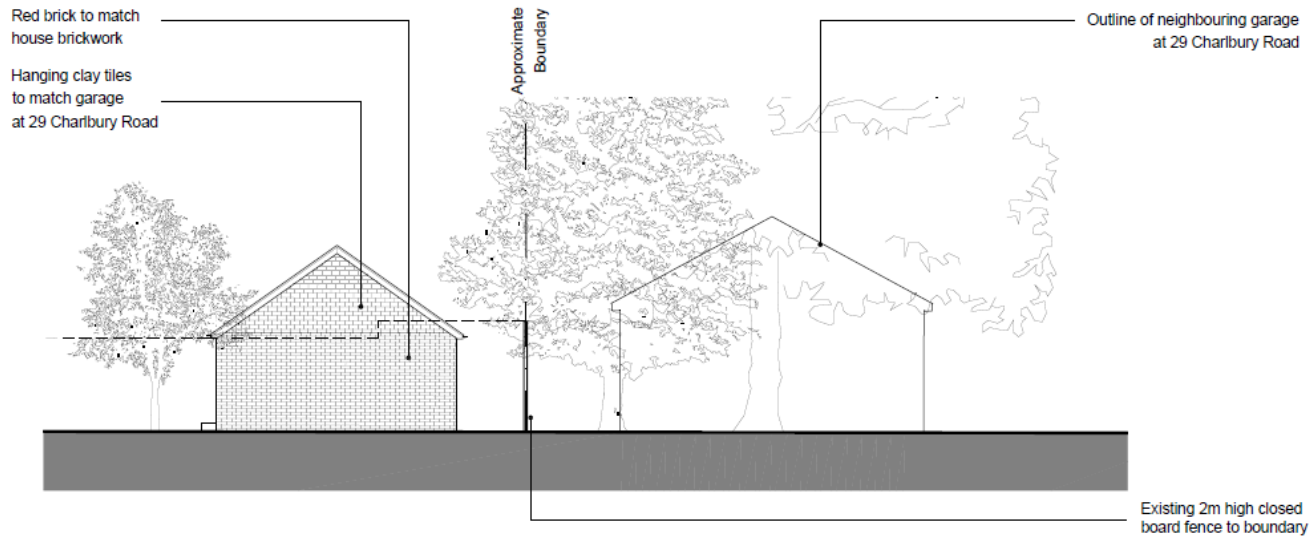

1 Proposed West Elevation
Scale 1:100

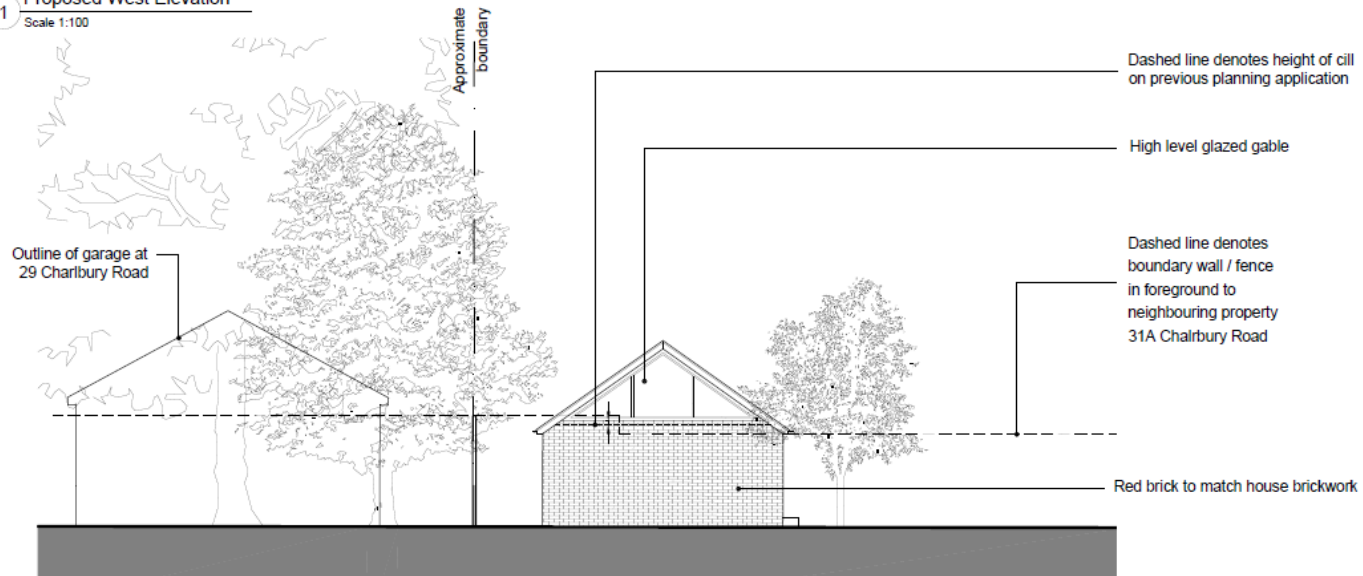


2 Proposed East Elevation
Scale 1:100




Proposed Elevations

121

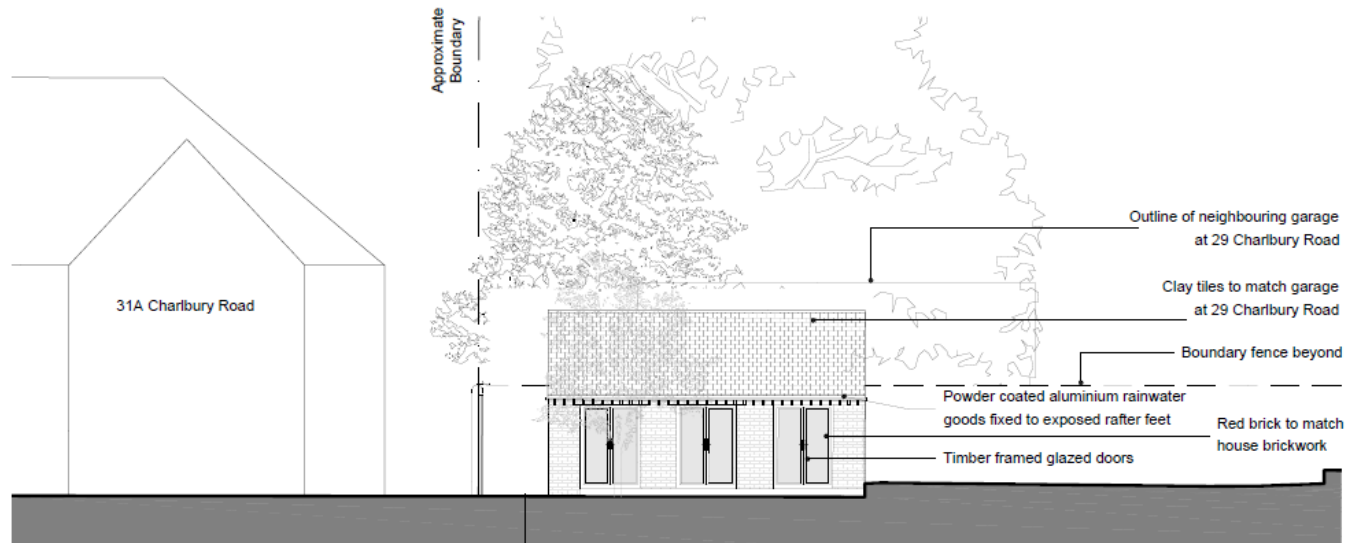

Proposed North Elevation
Scale 1:100

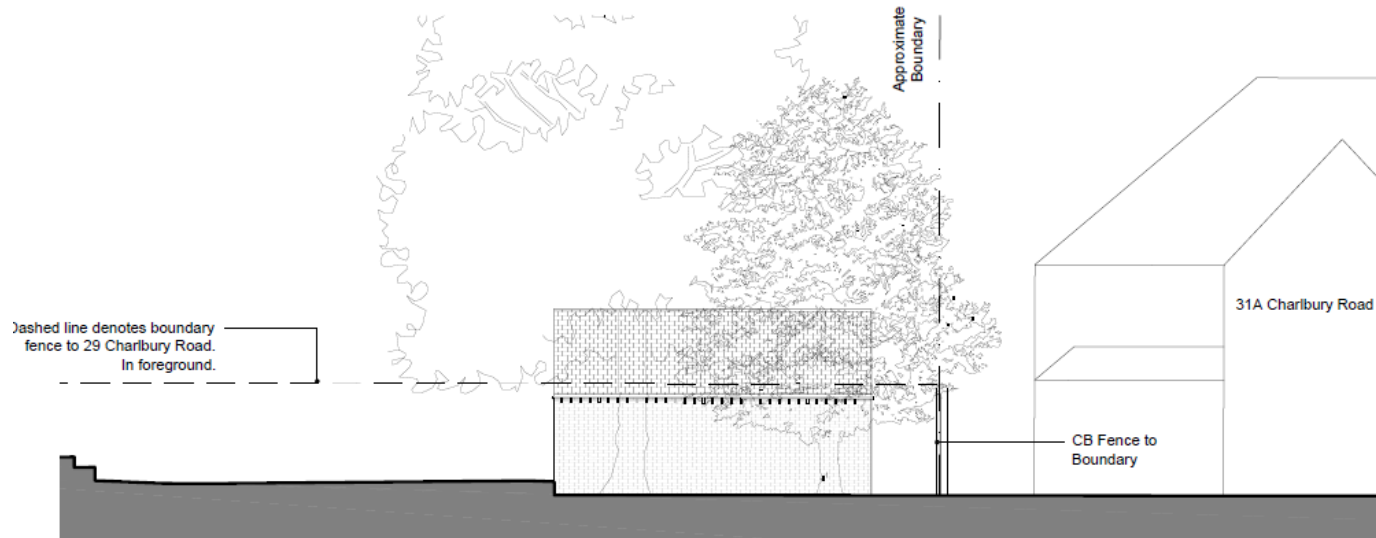

Proposed South Elevation



Proposed Sections

