

East Area Planning Committee Presentation


19/03236/FUL

**Site Address: Oxford Retail Park,
Oxford**

www.oxford.gov.uk






Agenda Item 4

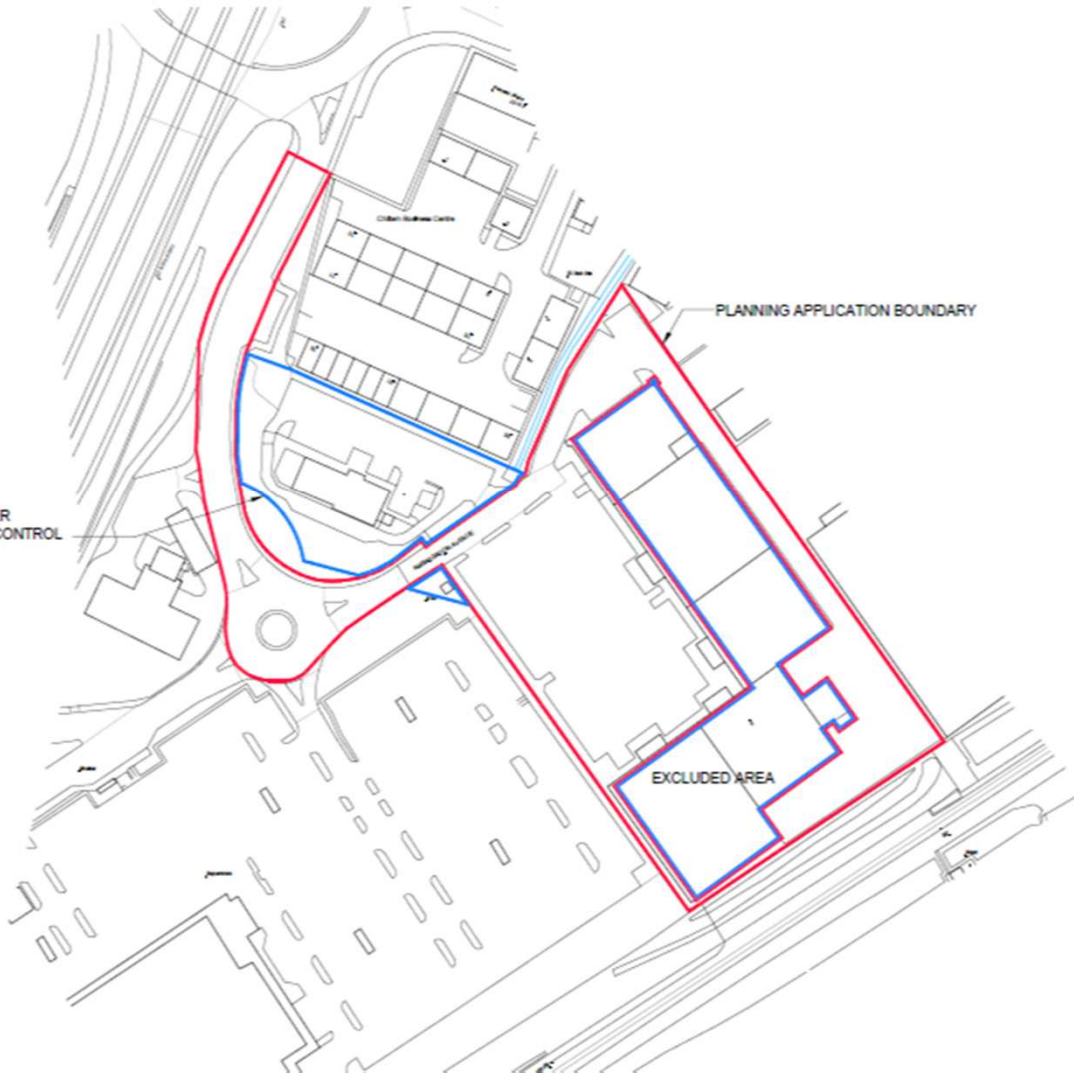








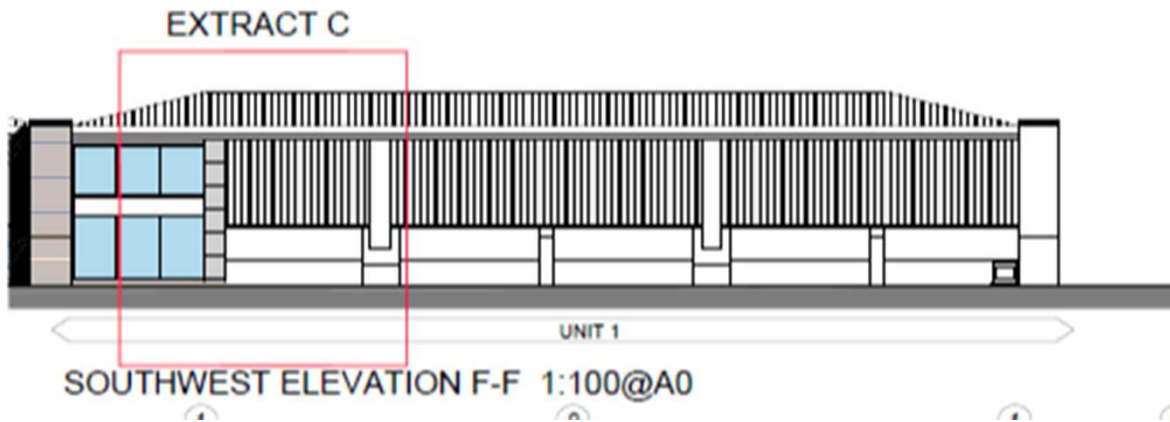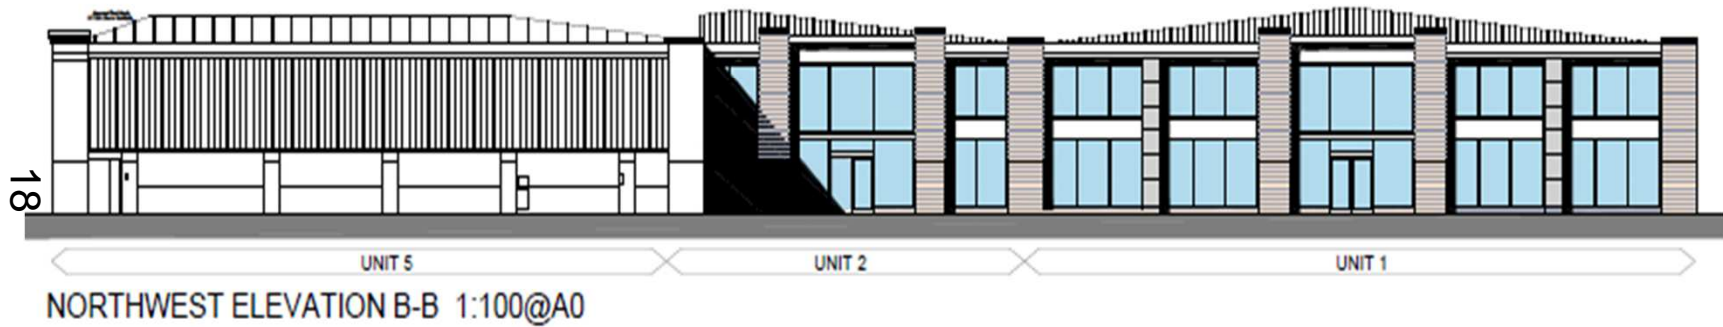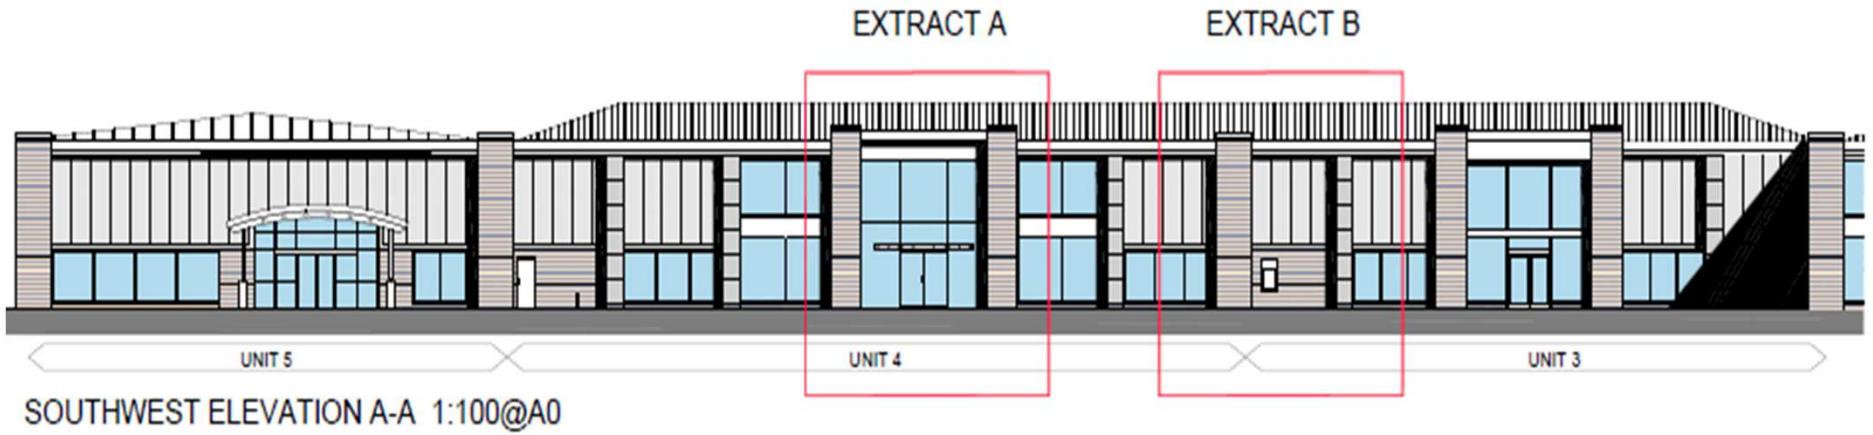


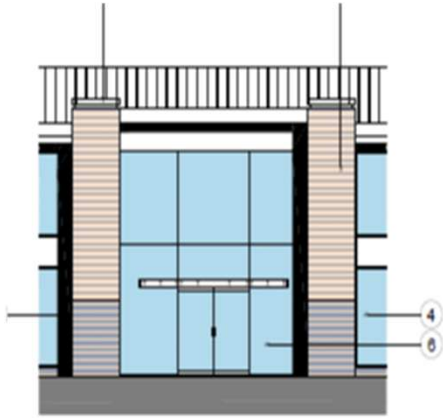

ELEVATION EXTRACT A - SCALE 1:50@A0



ELEVATION EXTRACT B - SCALE 1:50@A0

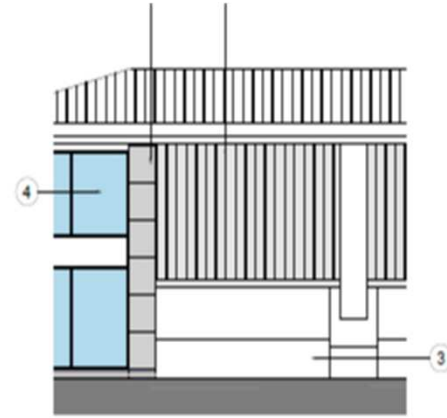

ELEVATION EXTRACT C - SCALE 1:50@A0



This page is intentionally left blank