


# Appendix 1 – Location Plan

## 20/01597/FUL - 225-229 Banbury Road

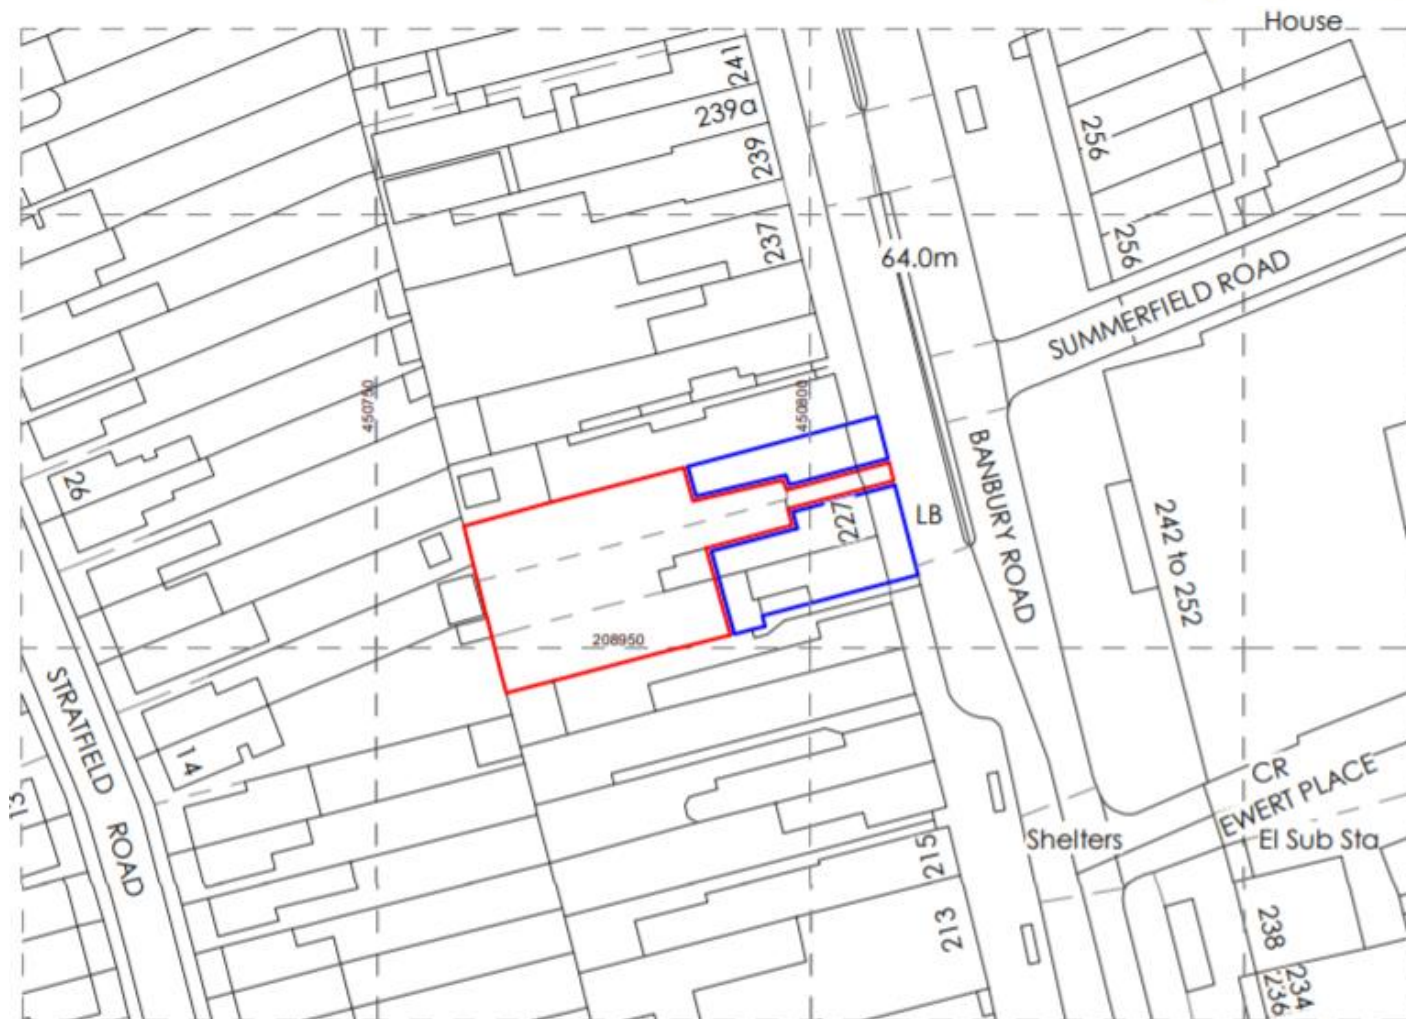

Ordnance Survey, (c) Crown Copyright 2020. All rights reserved. Licence number 100022432

## LOCATION PLAN

This page is intentionally left blank