

Oxford City Planning Committee Presentation

21/01092/FUL

**69 Great Clarendon Street
Oxford
OX2 6AU**

www.oxford.gov.uk



Site location plan



View of the front of the site (1)



View of the front of the site (2)



View of the rear garden



View of the rear of the site (1)



View of the rear of the site (2)



View of the rear of the site (3)



View of the to the rear of the site (1)



33

View of the to the rear of the site (2)



34

View from Canal Street



View from Albert Street (1)




View from Albert Street (2)




Birdseye – Application site edged in red



Birdseye – Application site edged in red

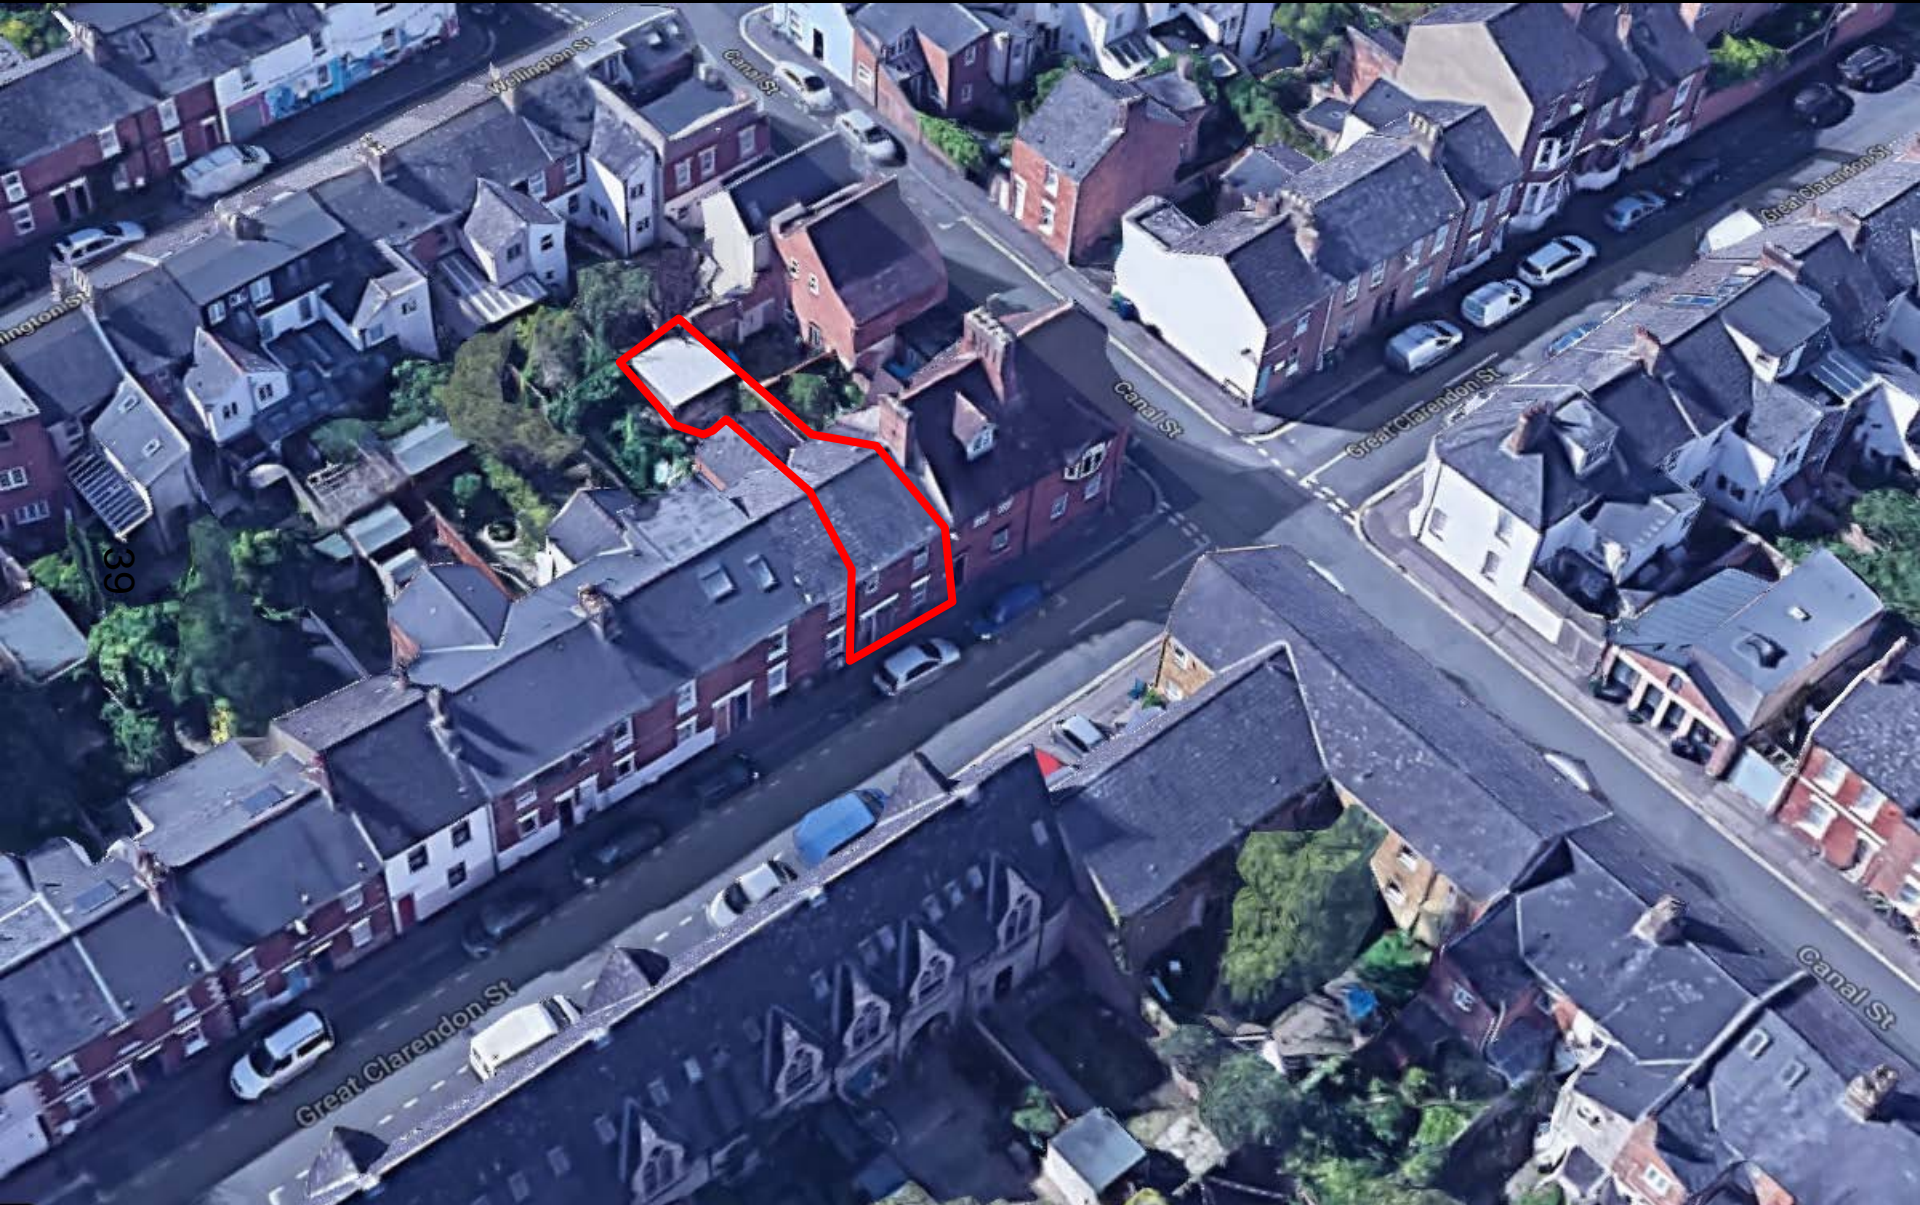


Floor Plans as Approved - 19/01624/FUL

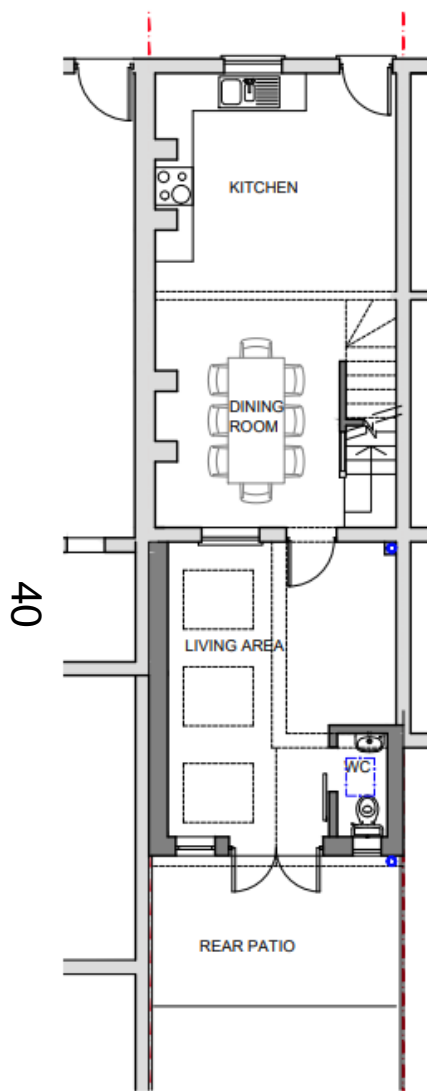


**EXISTING GROUND FLOOR
(APPROVED)**

1:100@A1, 1:200@A3

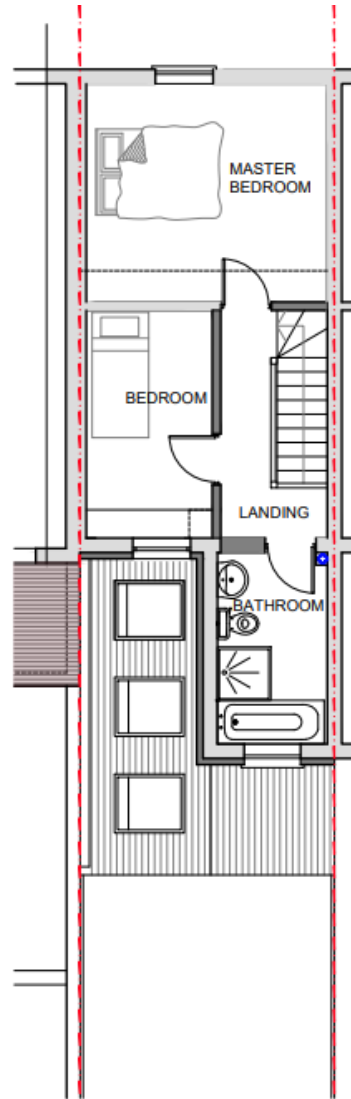

**EXISTING FIRST FLOOR
(APPROVED)**

1:100@A1, 1:200@A3

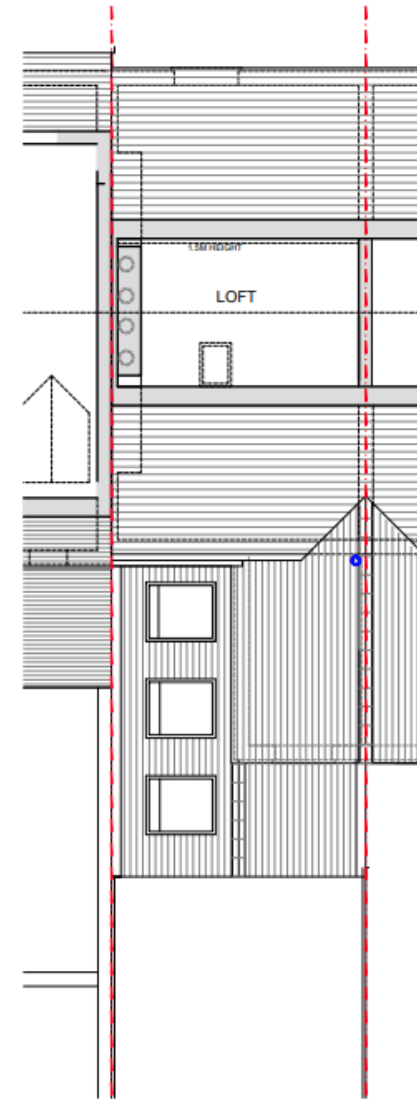


**EXISTING LOFT FLOOR
(APPROVED)**

1:100@A1, 1:200@A3

Roof Plan as Approved - 19/01624/FUL


41

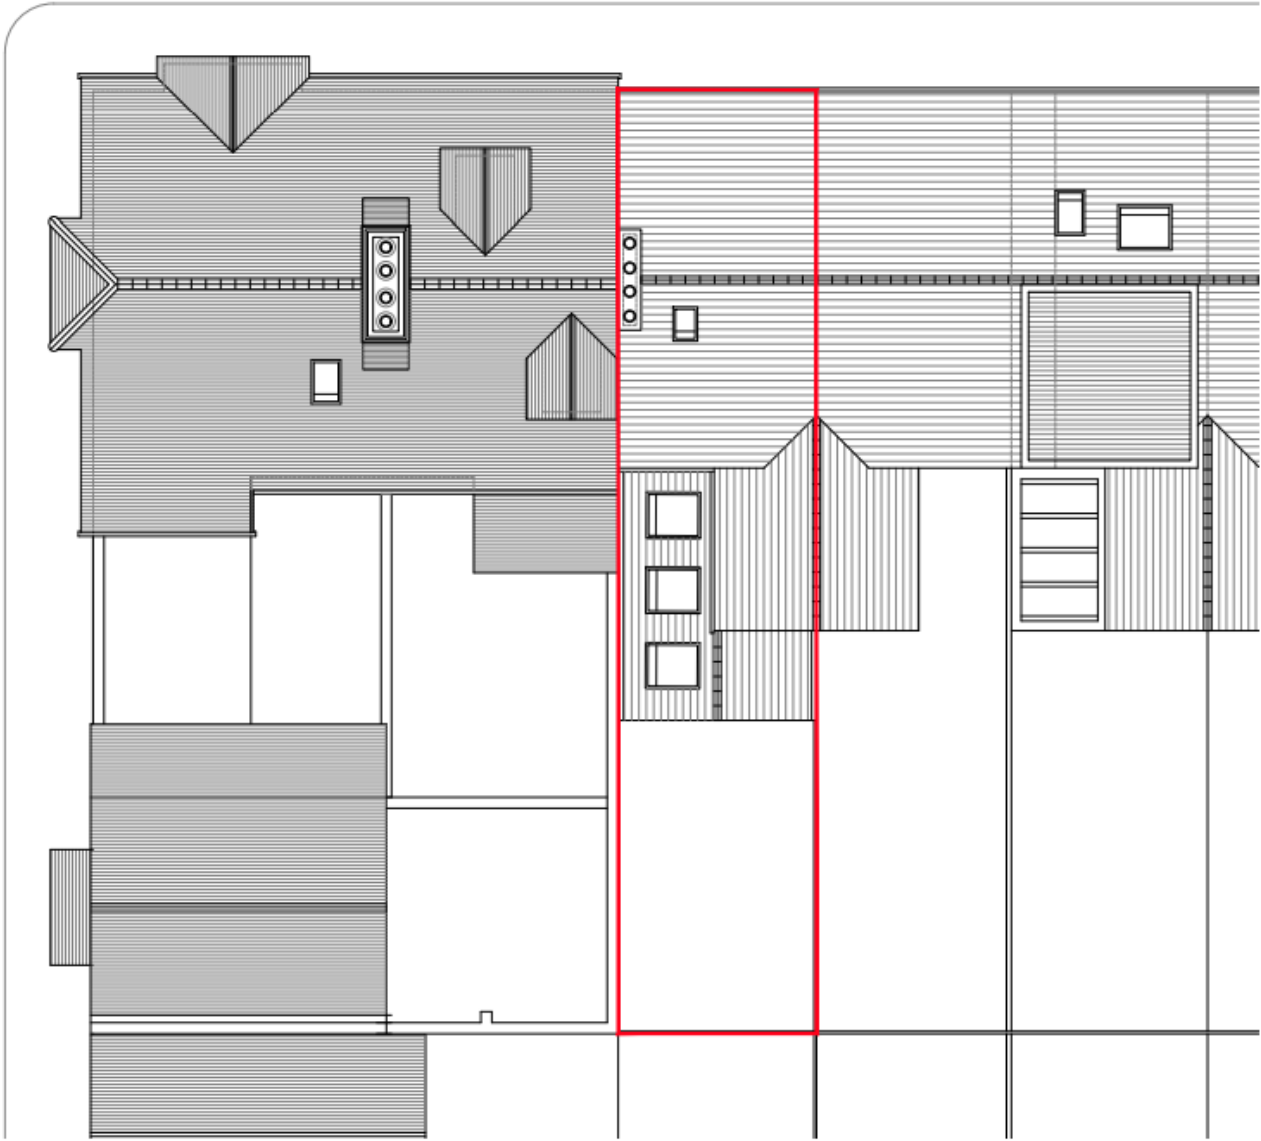


EXISTING ROOF PLAN - CONTEXT

1:100@A1, 1:200@A3


Rear Elevation as Approved - 19/01624/FUL

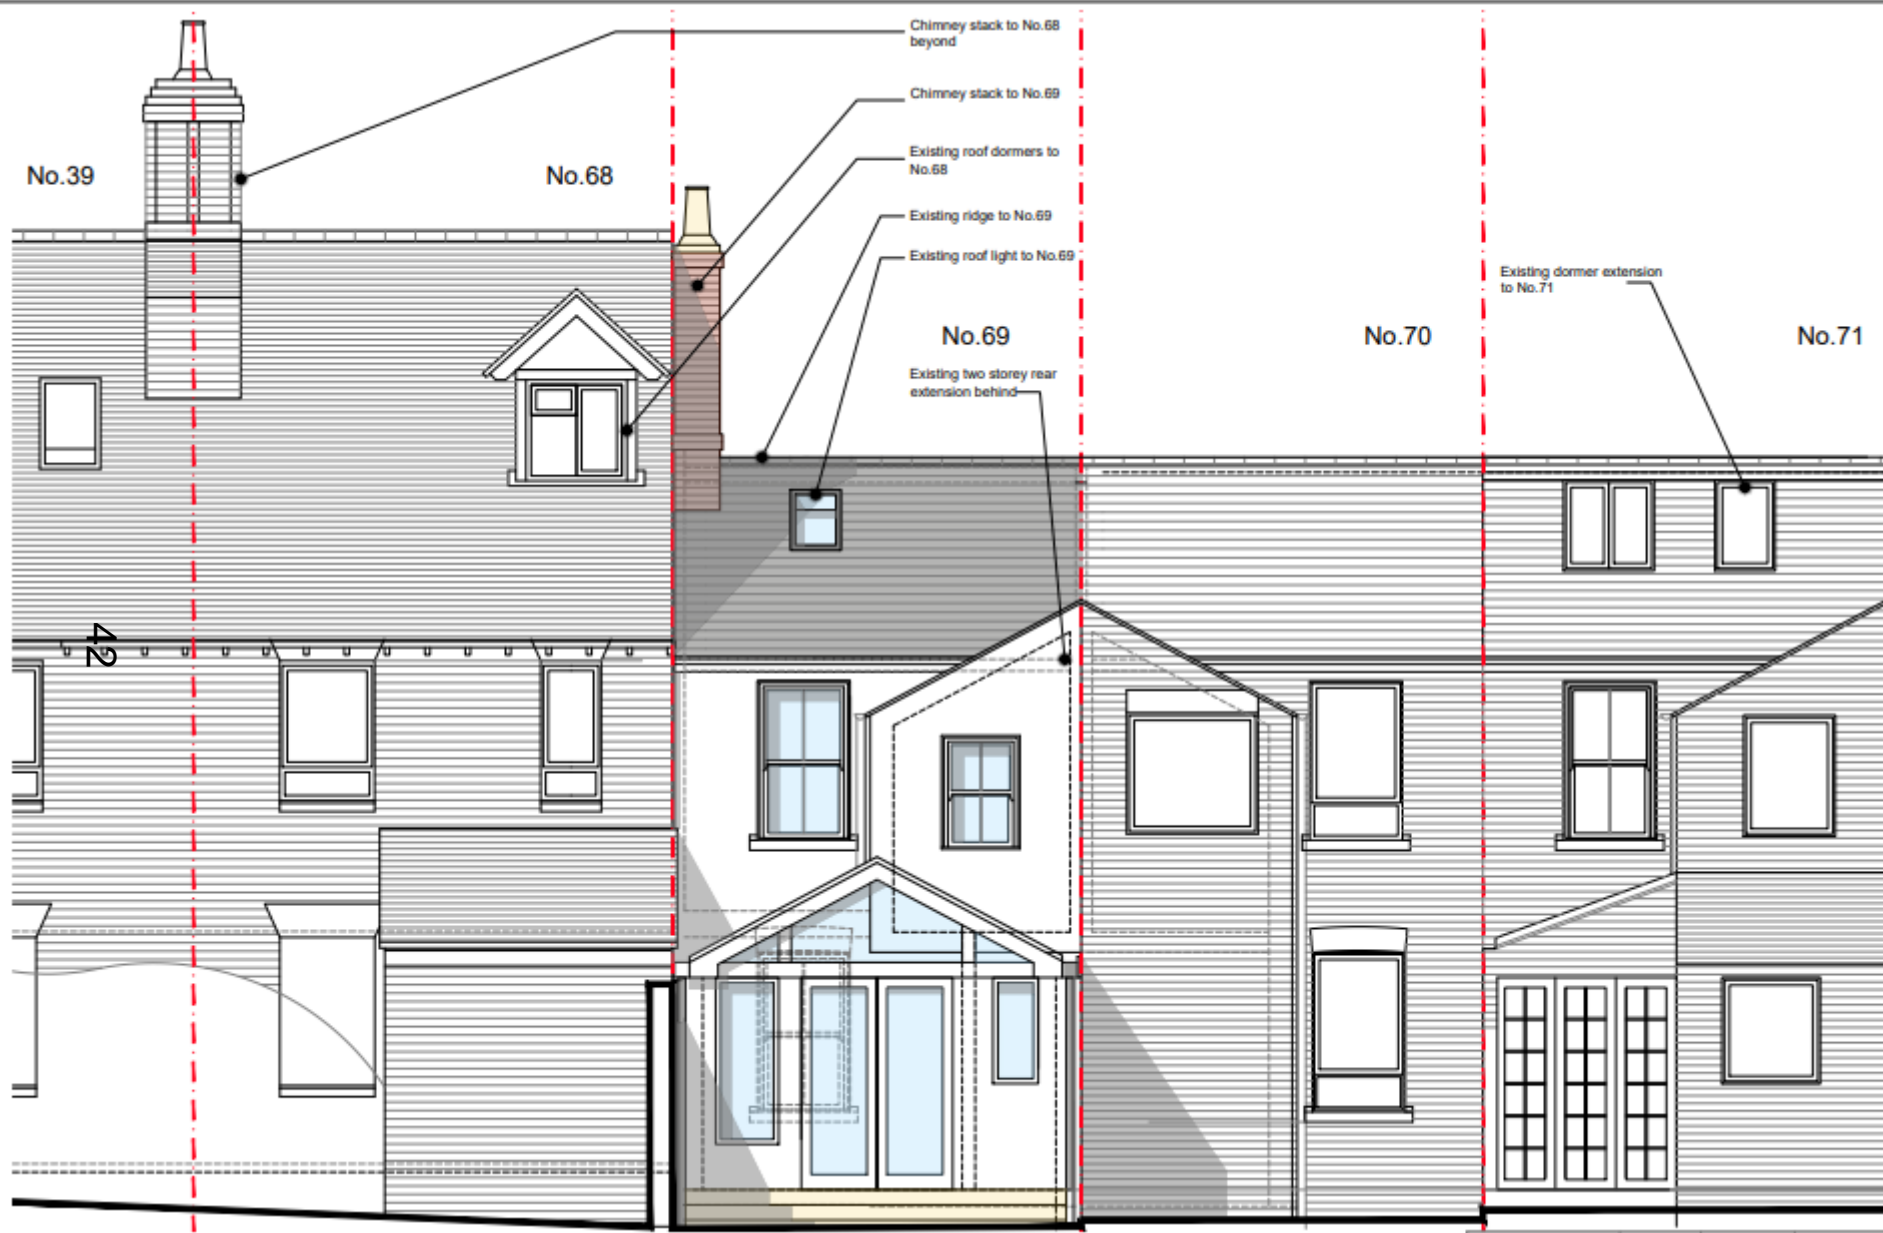

Section as Approved - 19/01624/FUL

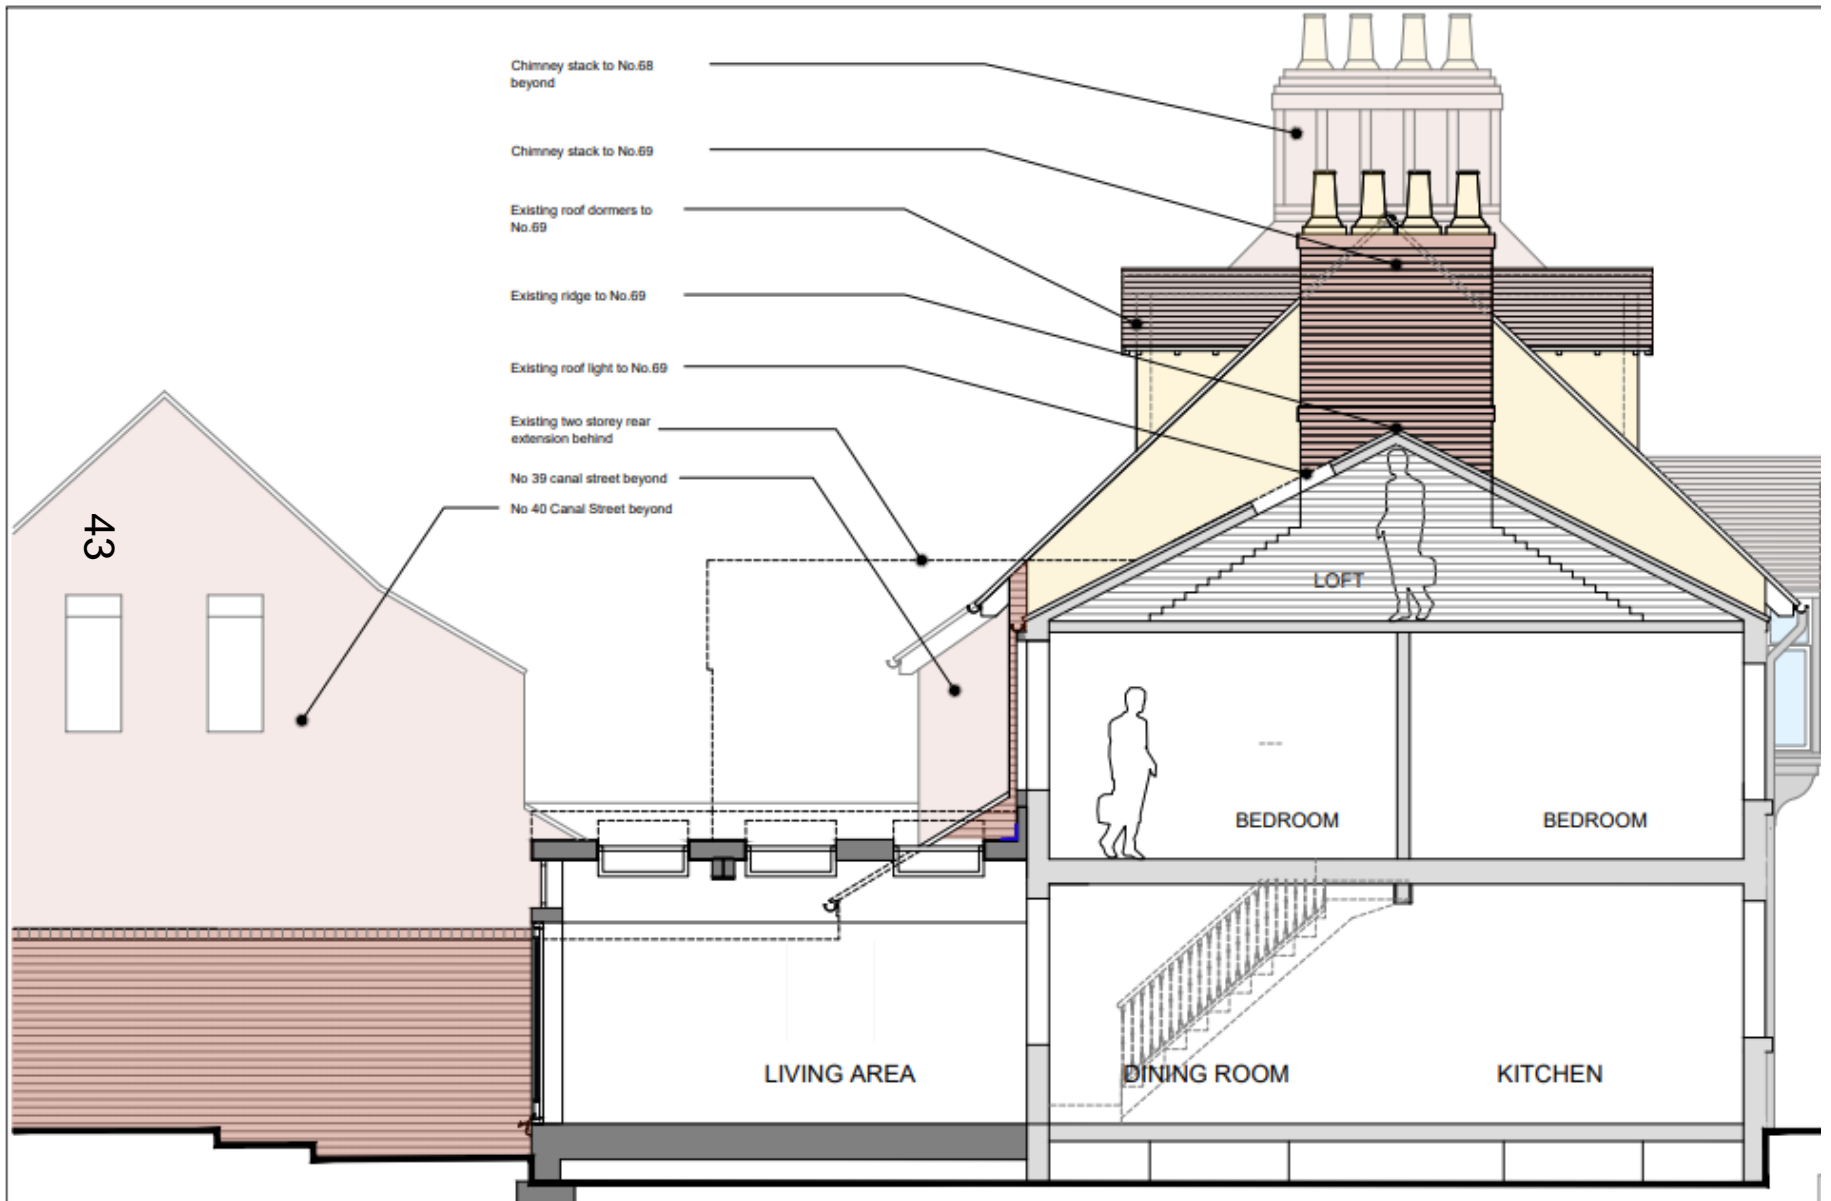


Proposed Floor Plans

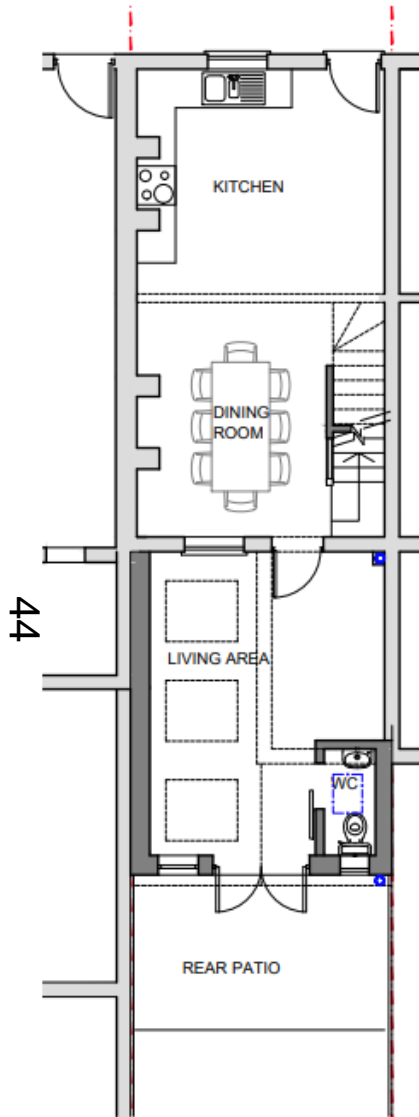


**EXISTING GROUND FLOOR
(APPROVED)**

1:100@A1, 1:200@A3

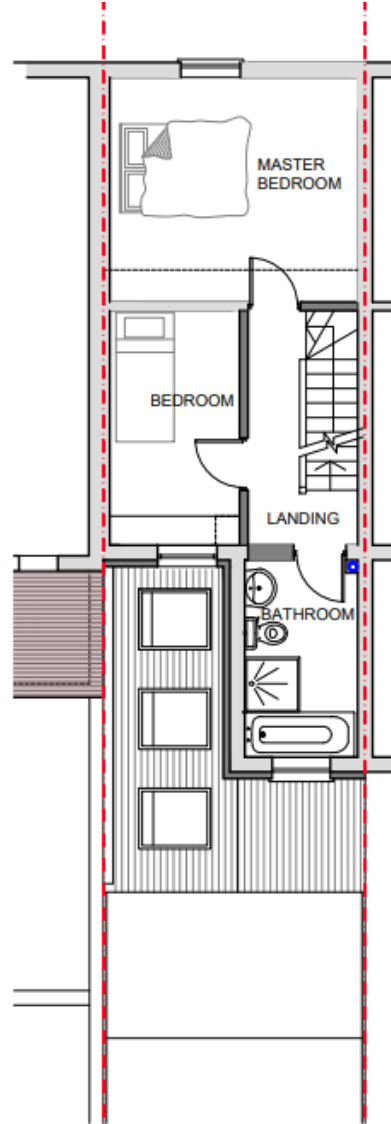

PROPOSED FIRST FLOOR


1:100@A1, 1:200@A3

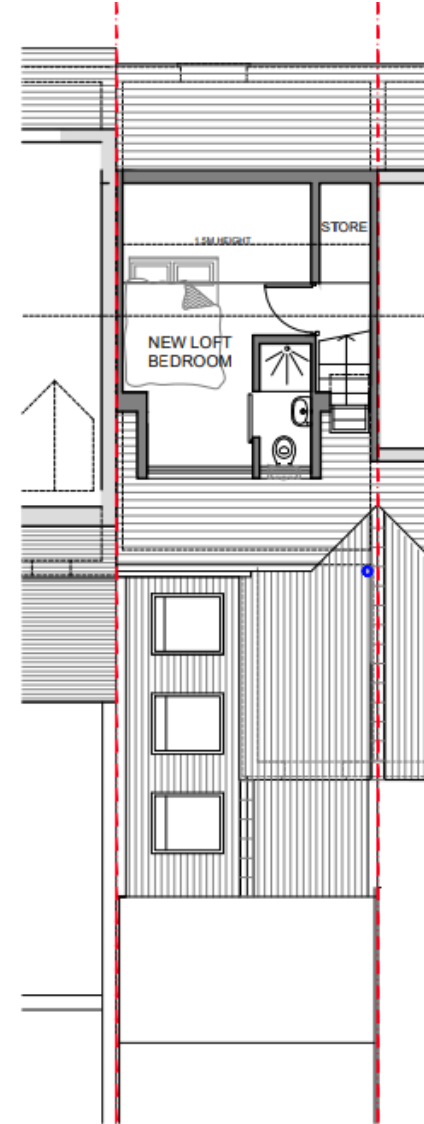

PROPOSED LOFT FLOOR

1:100@A1, 1:200@A3

Proposed Rear Elevation

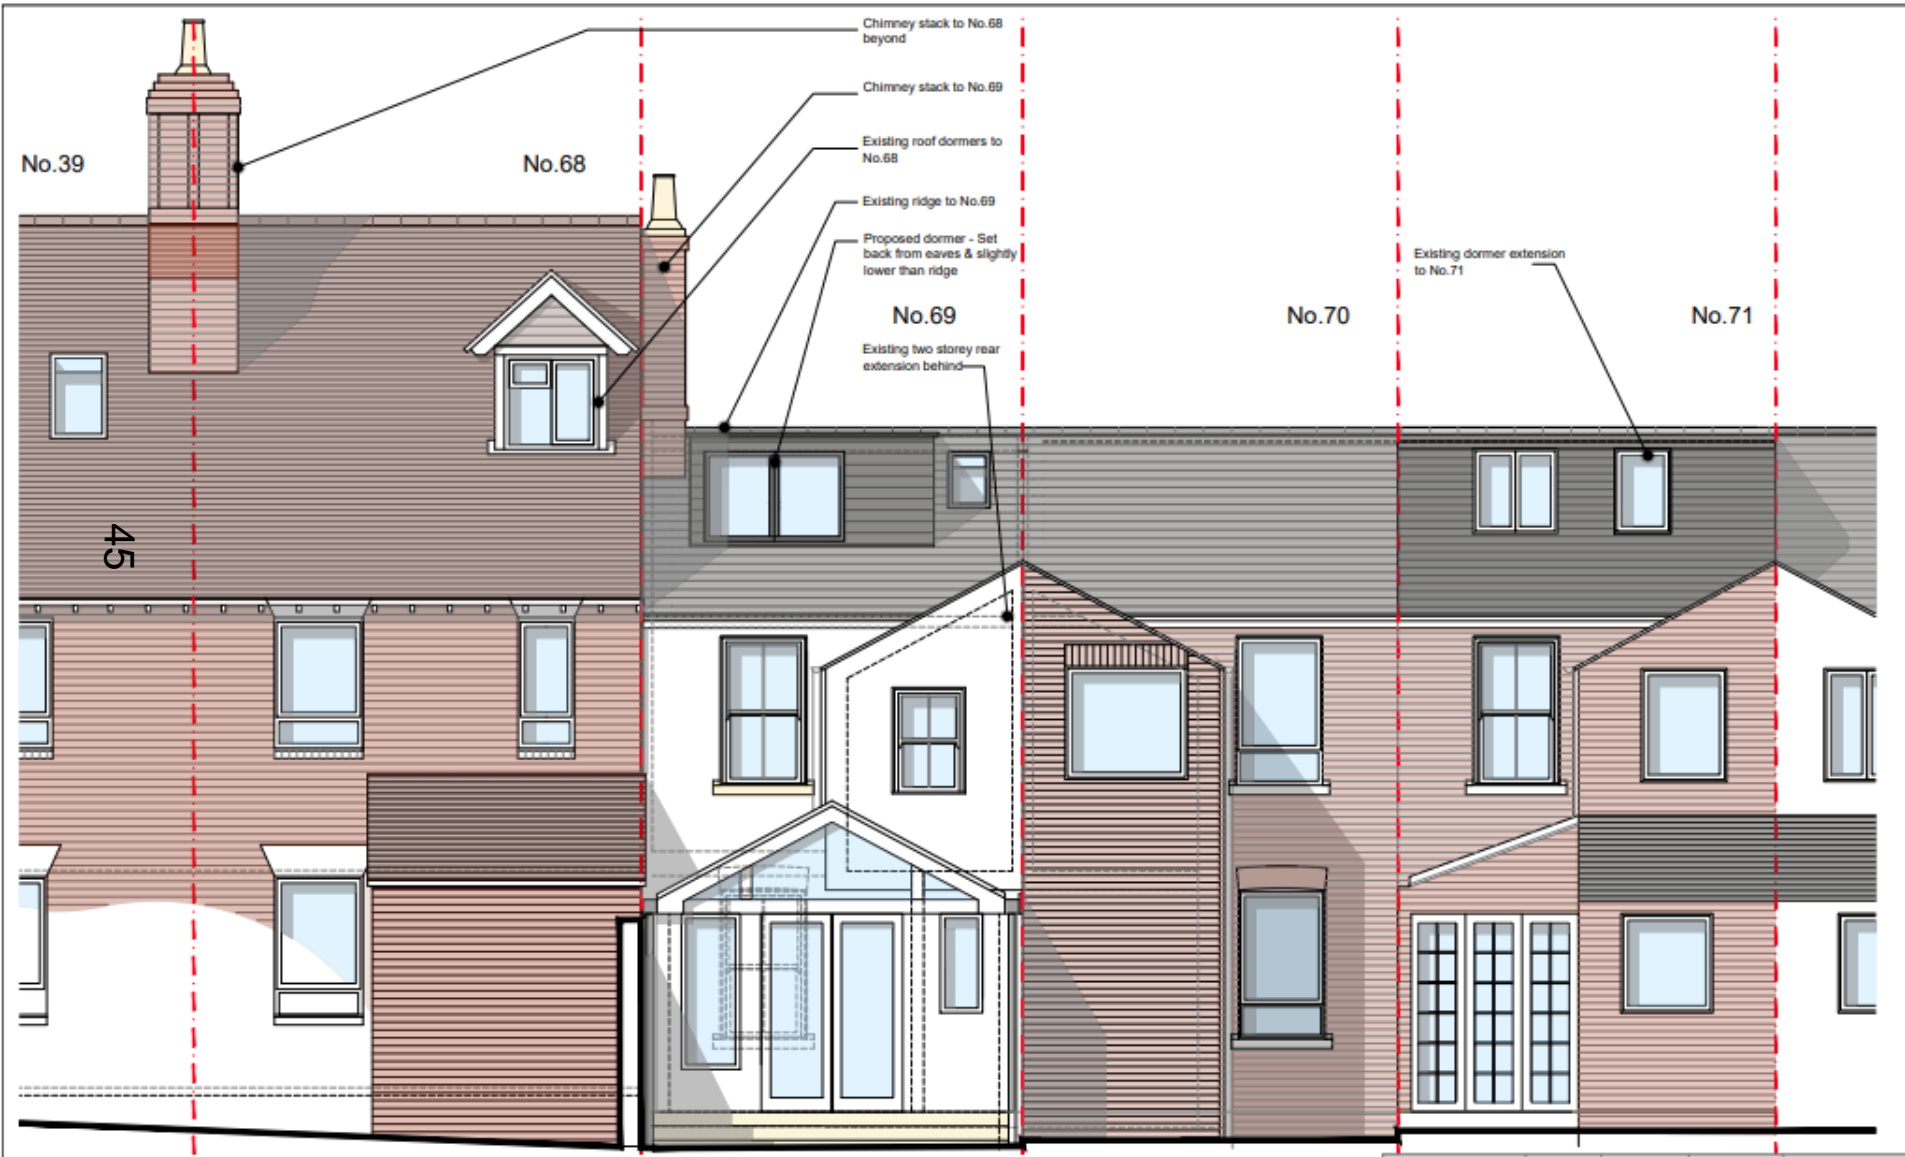

Proposed Sections

