

Oxford City Planning Committee Presentation

20/01277/LBC


Land at Jericho

Construction of a ramp and steps to the south-west elevation of the church and demolition of curtilage boundary walls to south-west (Amended site plan).

23rd March 2022

Site Location Plan

69

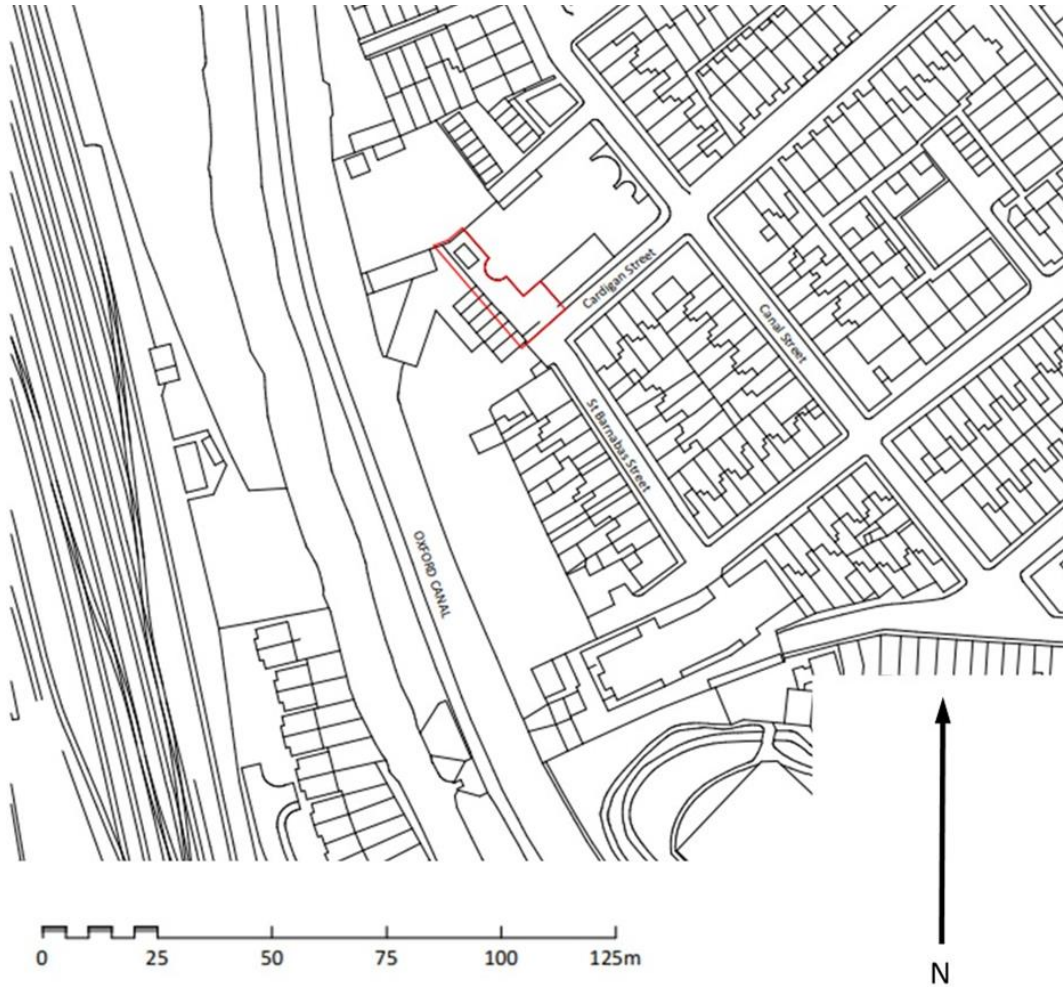

www.oxford.gov.uk



Aerial Photograph of Site



www.oxford.gov.uk




Existing Church Elevations


www.oxford.gov.uk



62

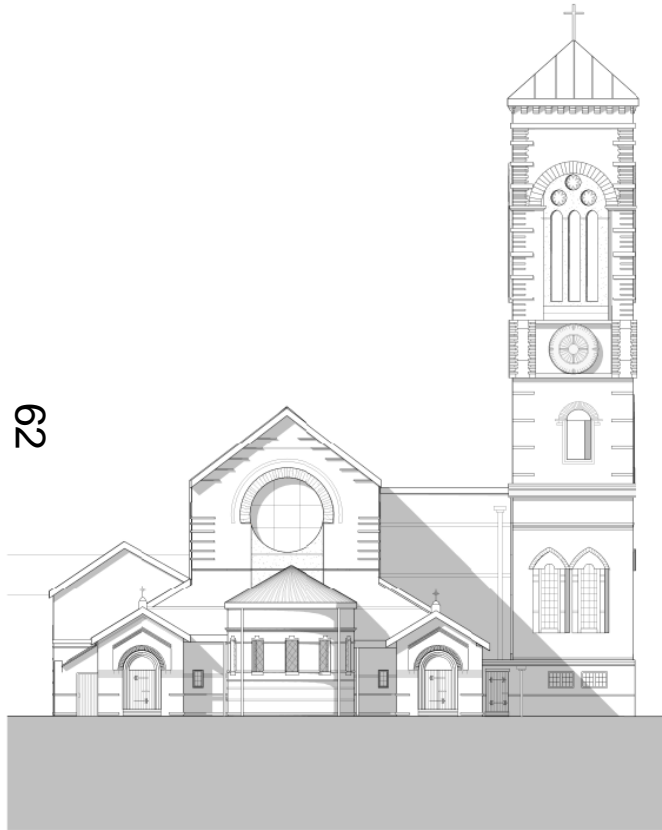

Existing South West Elevation
1:200

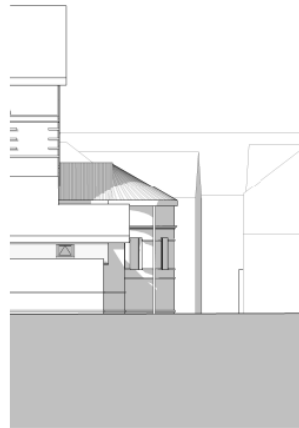

Existing North West Elevation
1:200




Existing South East Elevation
1:200




Existing Plan and Lower Elevation

63

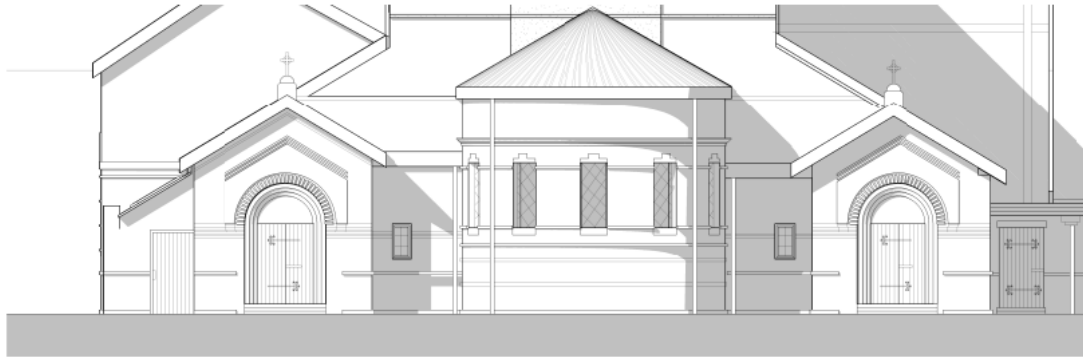

01_Existing Heritage_Lower Elevation
1:10

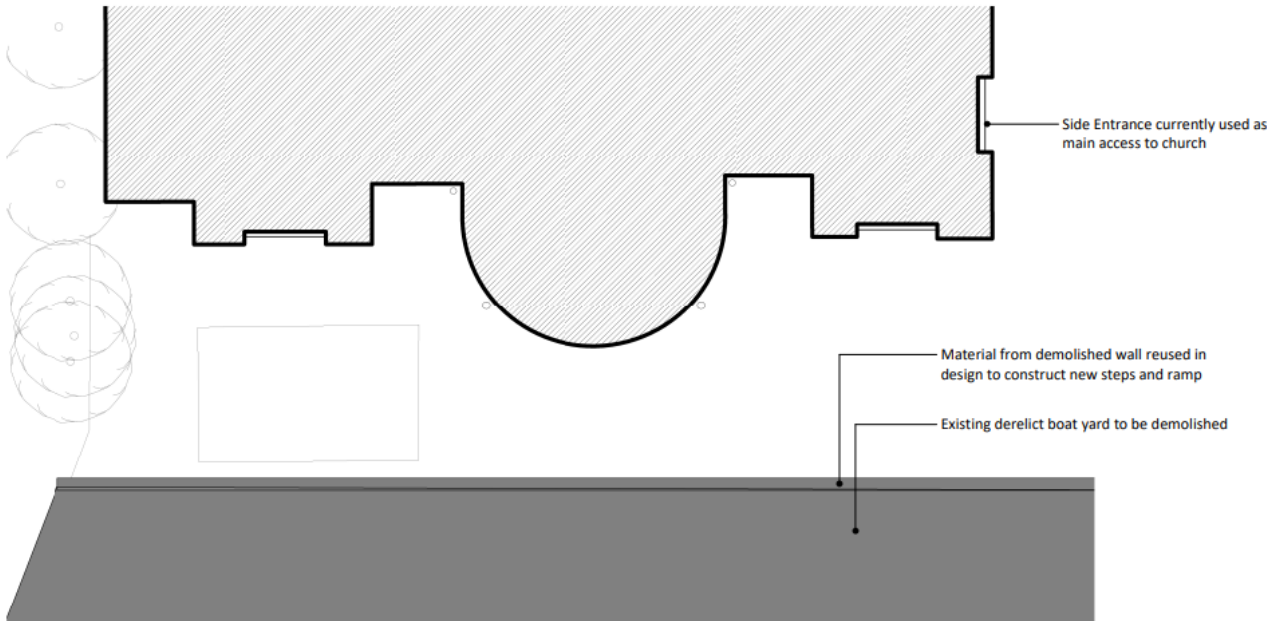

01_Level 01_Existing Ground Floor Plan
1:10



Tall Walls to North and West



64

www.oxford.gov.uk



**OXFORD
CITY
COUNCIL**



Tall Walls to North



65

www.oxford.gov.uk



Church Porch to South



66

www.oxford.gov.uk



Church Porch to South East



67

www.oxford.gov.uk



Campanile of Church



89

www.oxford.gov.uk



**OXFORD
CITY
COUNCIL**



Church Porch Entrance Door



www.oxford.gov.uk



Tall Walls, Piers and Gate



www.oxford.gov.uk



Tall Walls and Entrance Door



www.oxford.gov.uk



Tall Walls in Context



www.oxford.gov.uk



Walls Showing Brick and Stone




www.oxford.gov.uk




Proposed Elevations

74

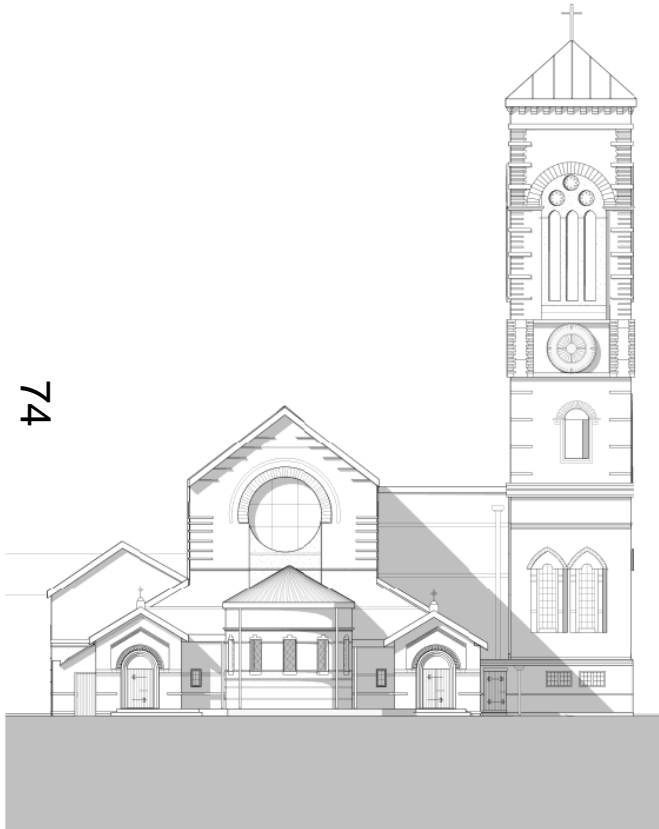

Proposed South West Elevation
1:100

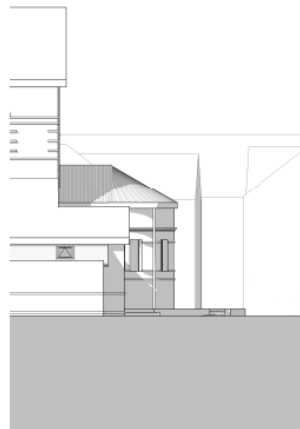

Proposed North West Elevation
1:100




Proposed South East Elevation
1:100




www.oxford.gov.uk



Proposed Plan and Lower Elevation

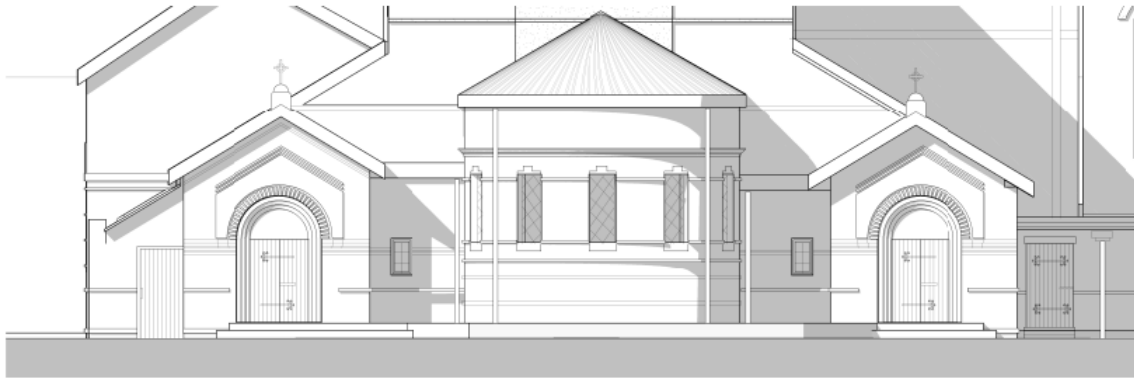


01_Proposed Heritage_Lower Elevation
1:10

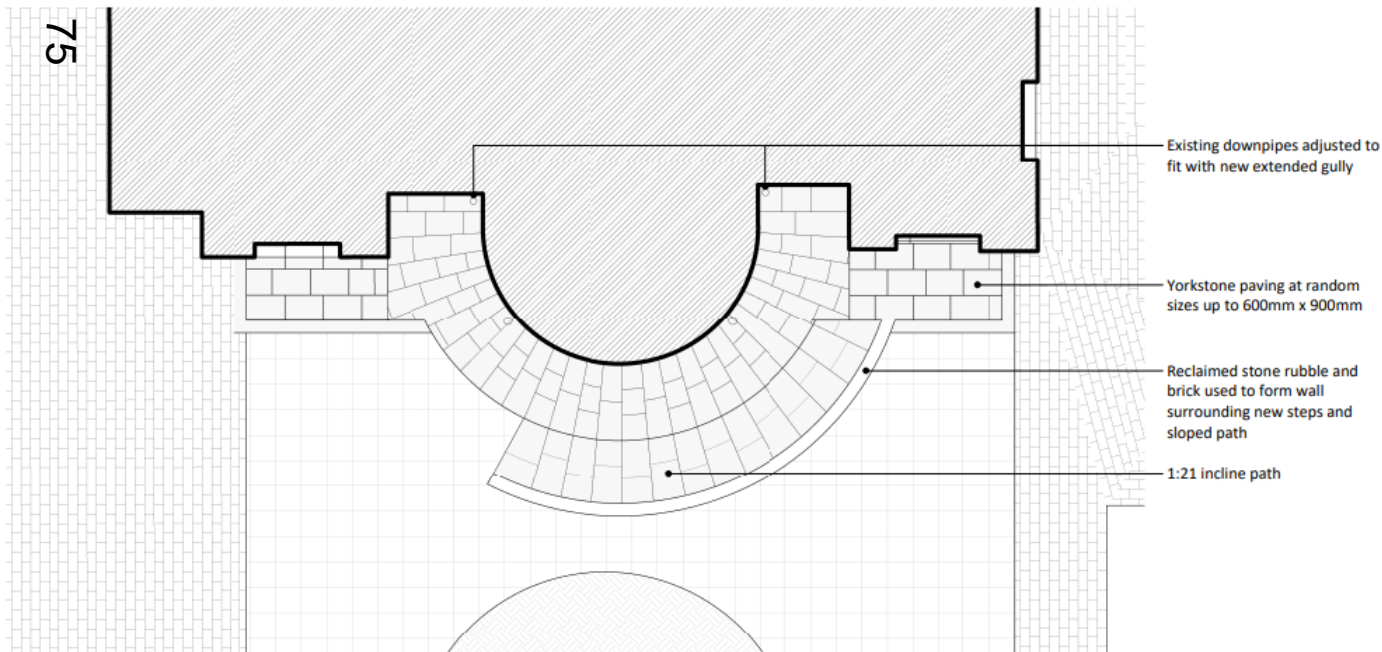

01_Level 01_Ground Floor Plan
1:10




Proposed Sections

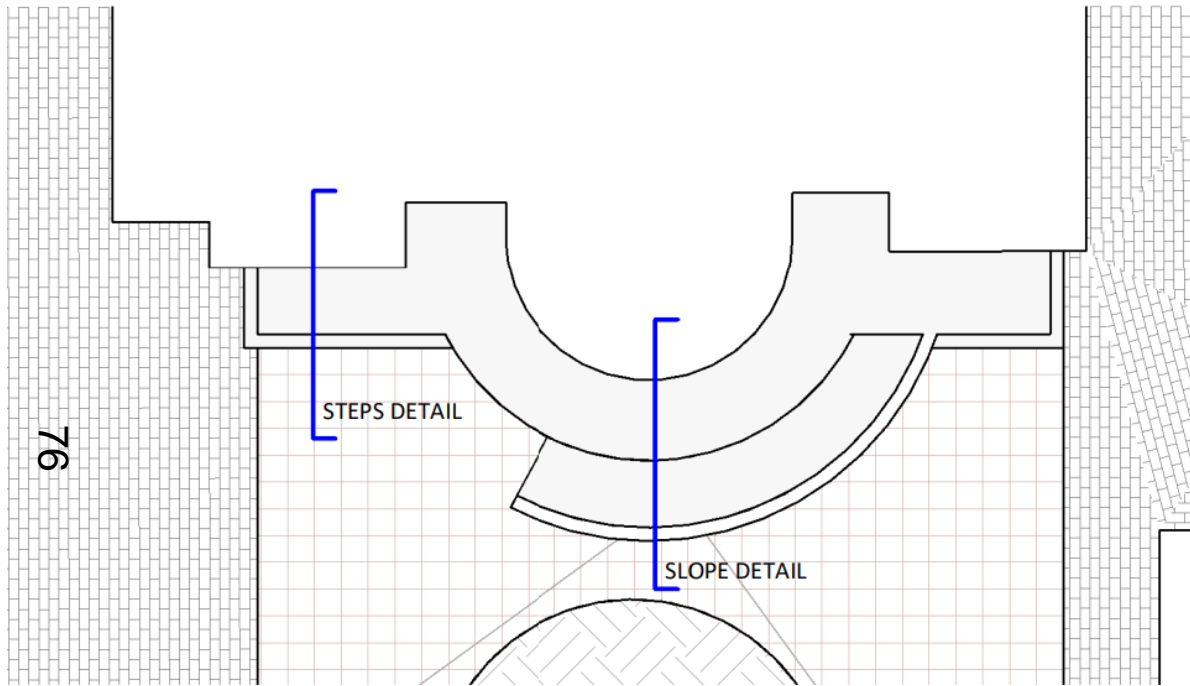


KEY PLAN
1 : 200



Proposed Sections

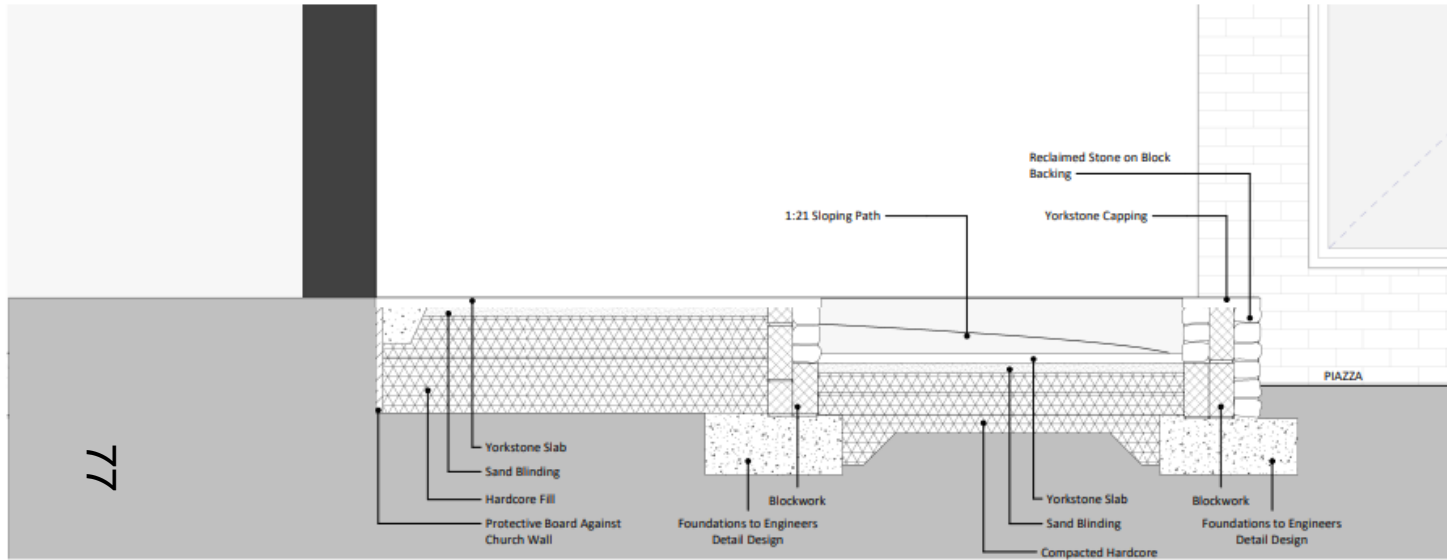

CI, Detail Section (Slope)
1:10

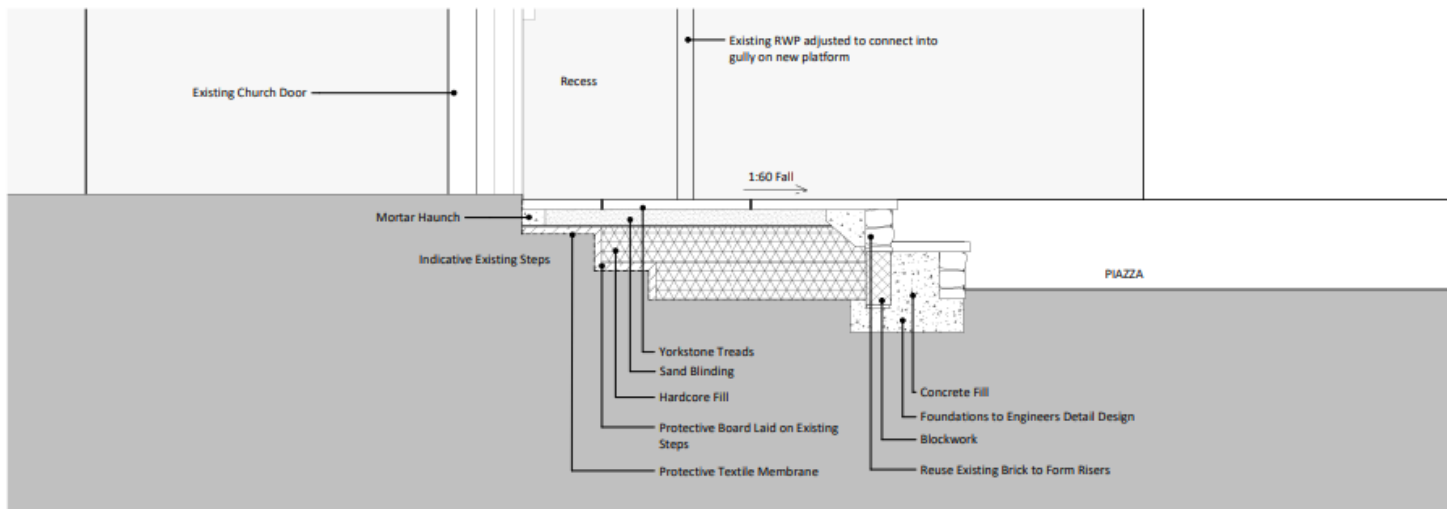

CI, Detail Section (Steps)
1:10



This page is intentionally left blank