

Oxford City Planning Committee Presentation


www.oxford.gov.uk



Reference Number: 22/00679/FUL


**Site Address: Oxford Brookes
University, Headington Hill Campus**

67

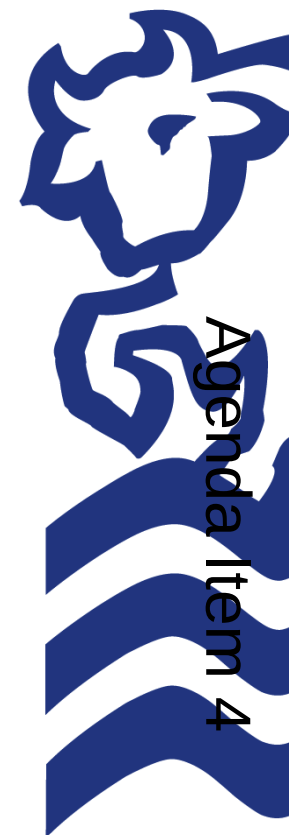

Site Location Plan

89

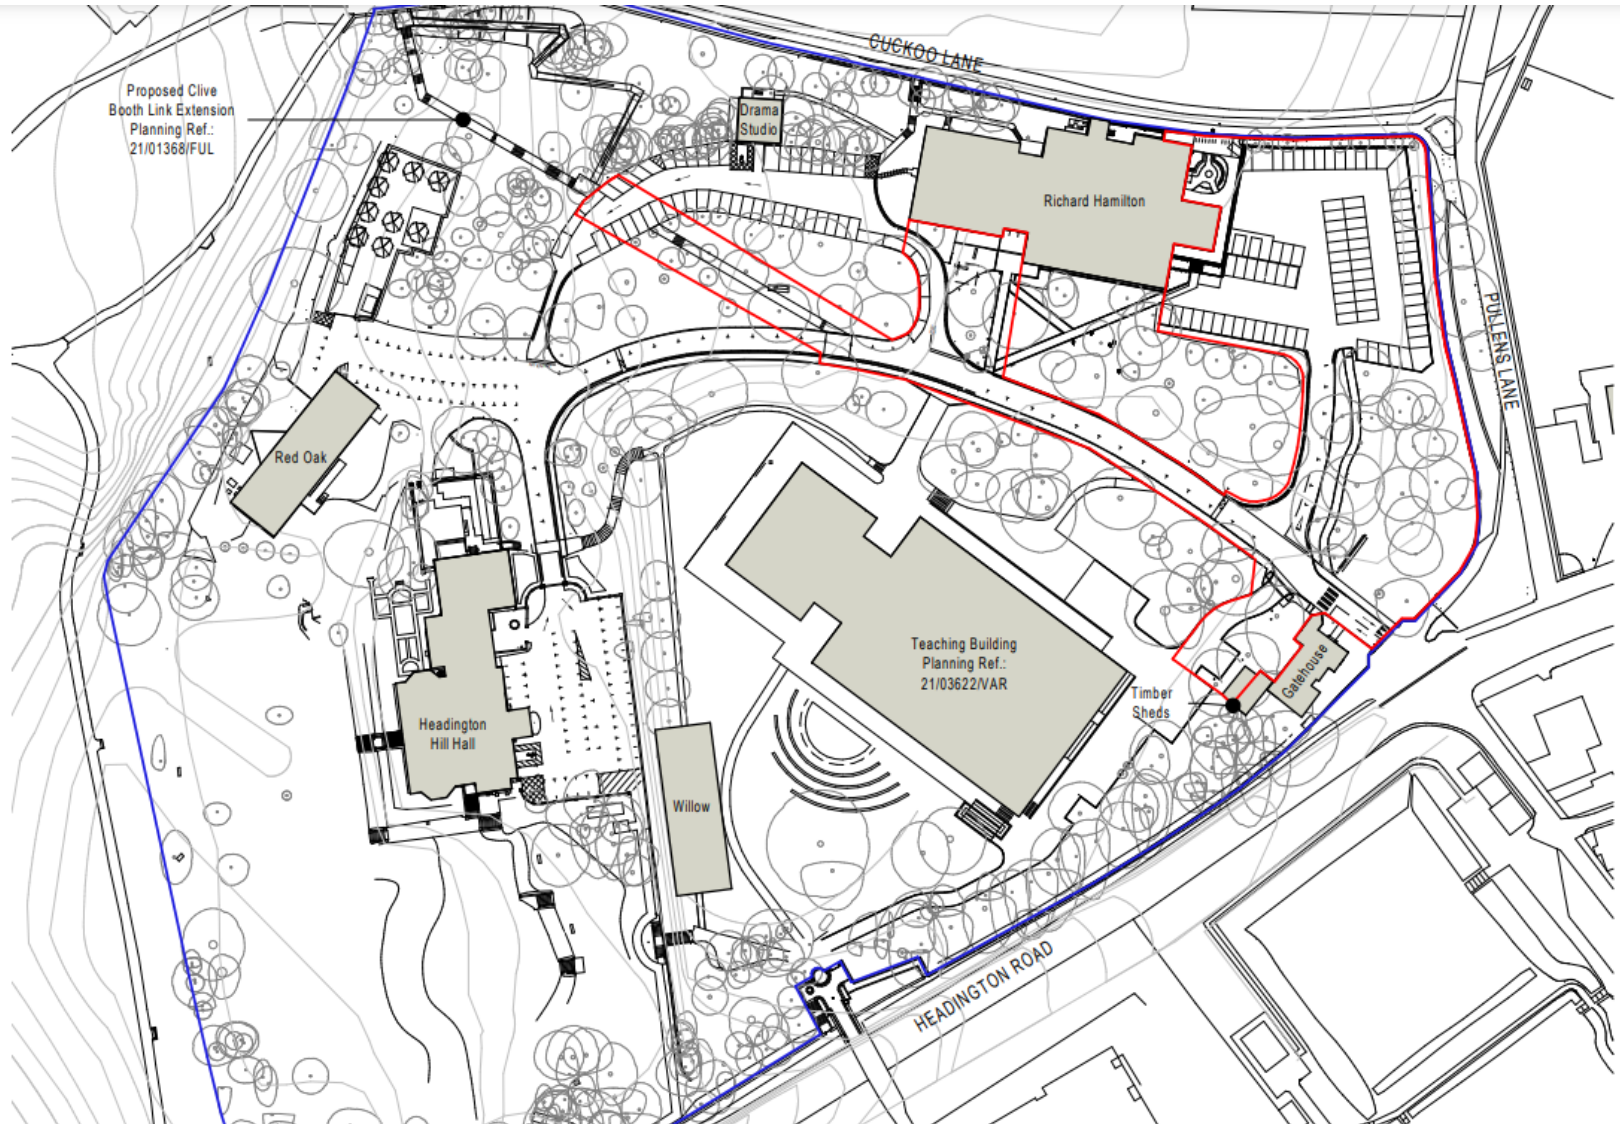

Site Plan



www.oxford.gov.uk



Aerial Plan

www.oxford.gov.uk



Site Block Plan



www.oxford.gov.uk




Proposed Elevations

www.oxford.gov.uk



① New Workshop Building North Elevation
1 : 100

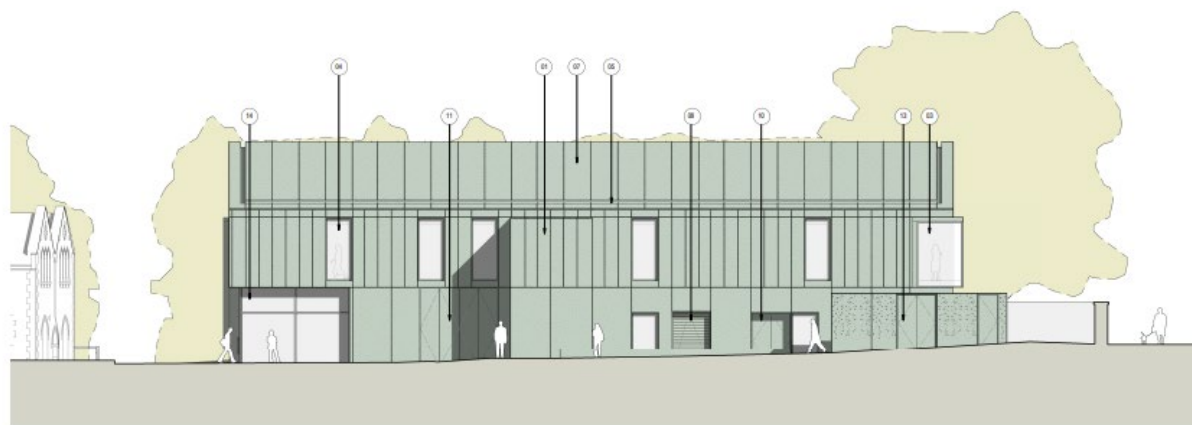

② New Workshop Building South Elevation
1 : 100

Proposed Elevations



New Workshop Building East Elevation
1:100



New Workshop Building West Elevation
1:100



Site Section

www.oxford.gov.uk



PULLENS
LANE

WORKSHOP BUILDING

RICHARD HAMILTON



75



76



Context Visuals



www.oxford.gov.uk



Context Visuals – Pullens Lane

