




## Welcome to the West Area Planning Committee

- This planning committee meeting is held in public, but it is not a public meeting.
- There will be opportunity for the public to address the committee on each application.
- If you wish to speak for or against a planning application, you will need to have either requested it in advance, or fill out and hand in one of the available speaker forms.
- Information on meeting protocol and conduct at committee is set out in the Code of Practice.
- You can find a copy of the Code of Practice in the committee agenda, just before the first planning application report.



# Appendix 1

## Cantay House, Park End Street, Oxford

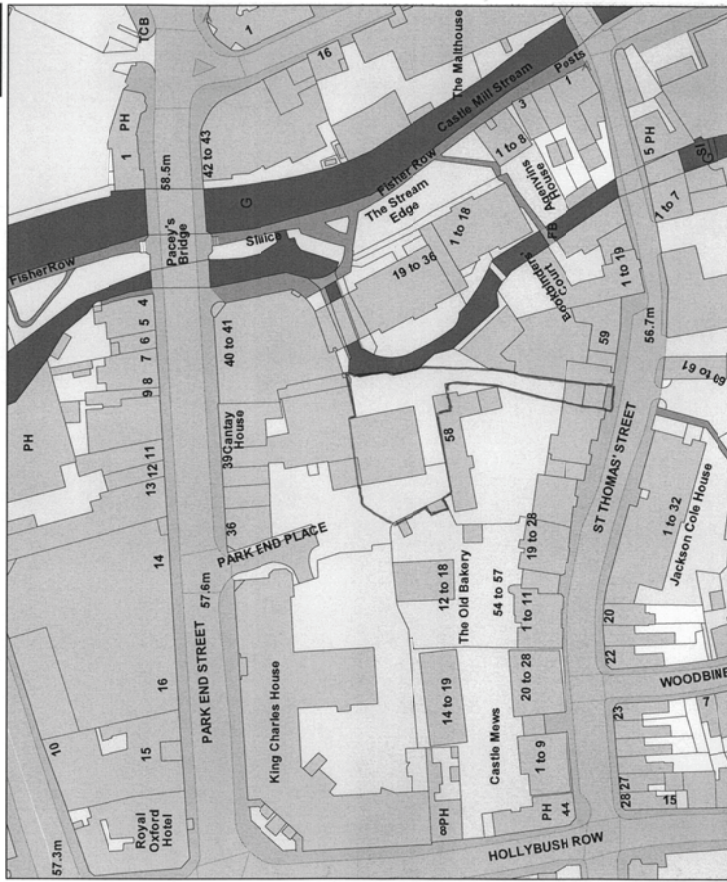


© Crown Copyright and database right 2011. Ordnance Survey 100019348.


Legend	
Scale:	1:1250
Organisation	Not Set
Department	Not Set
Comments	
Date	28 November 2011
SLA Number	Not Set








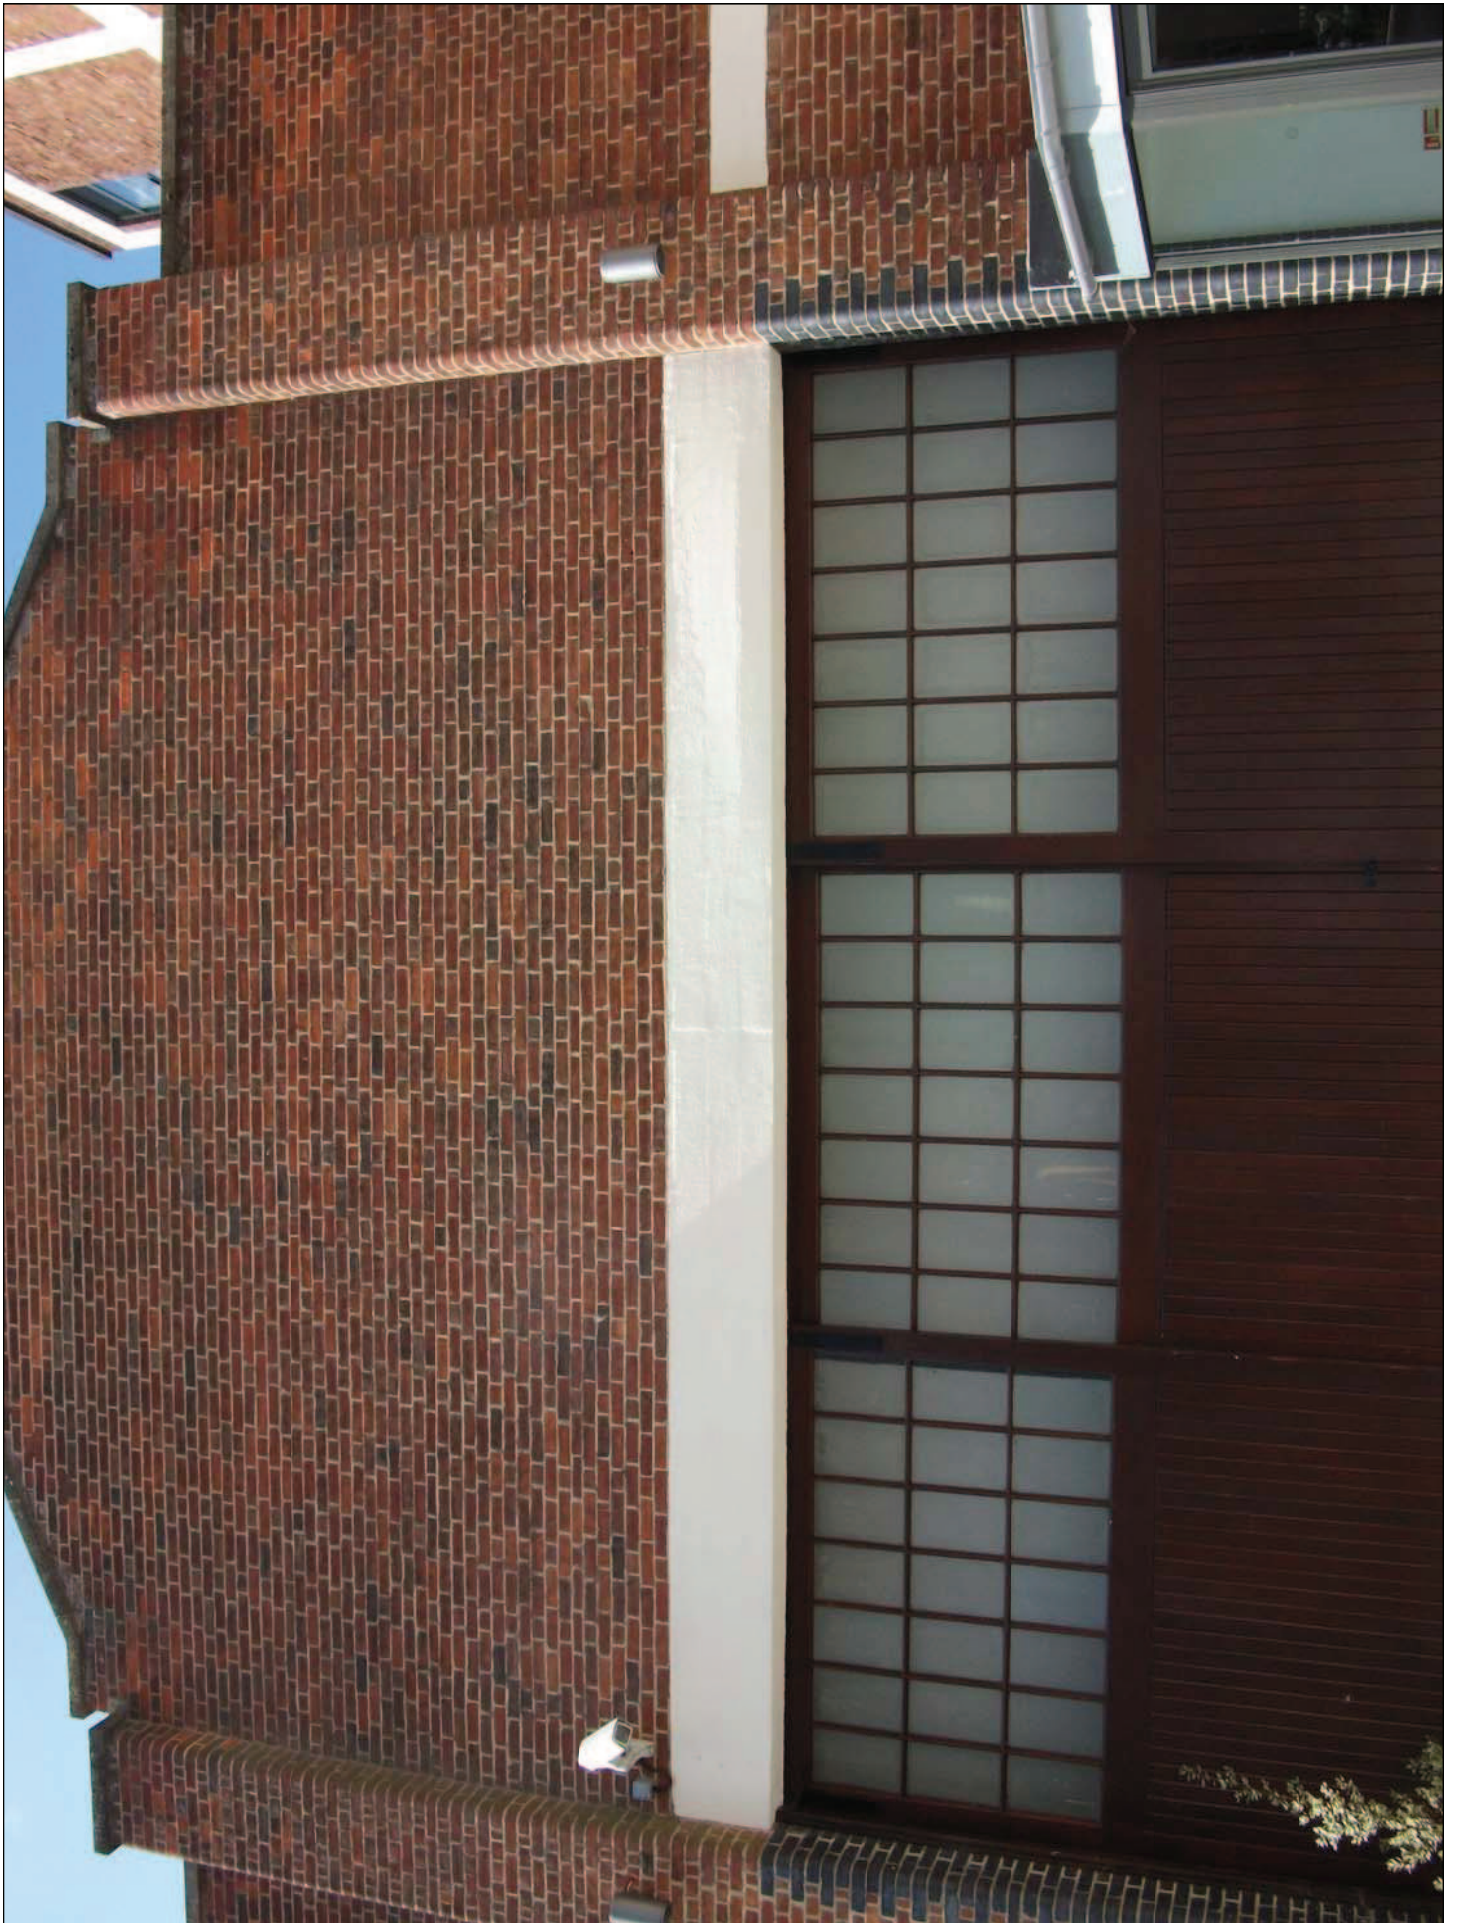

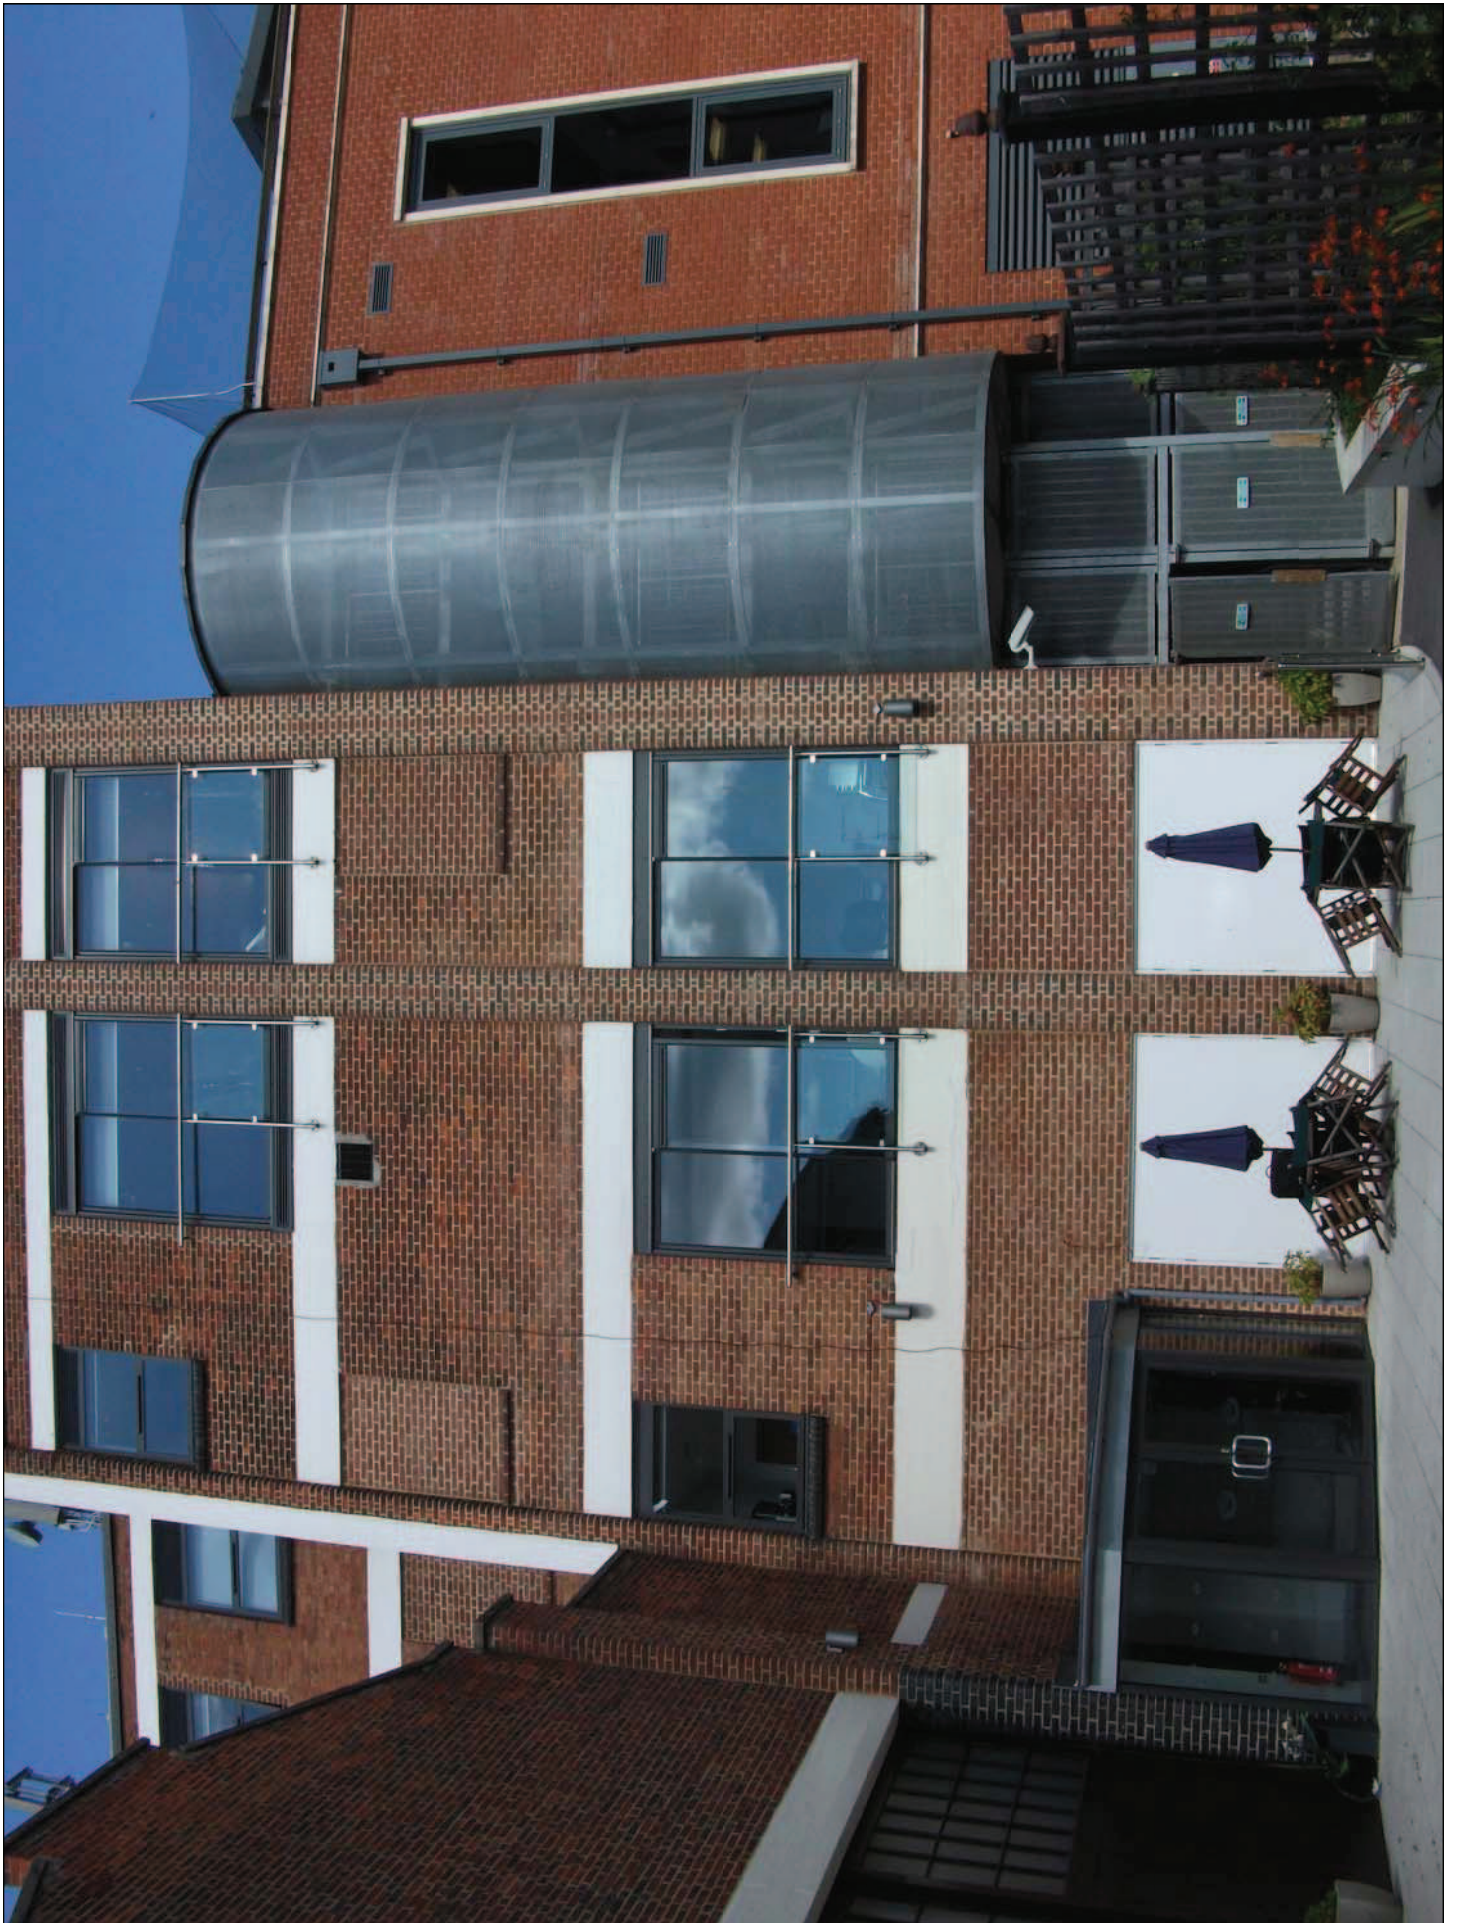

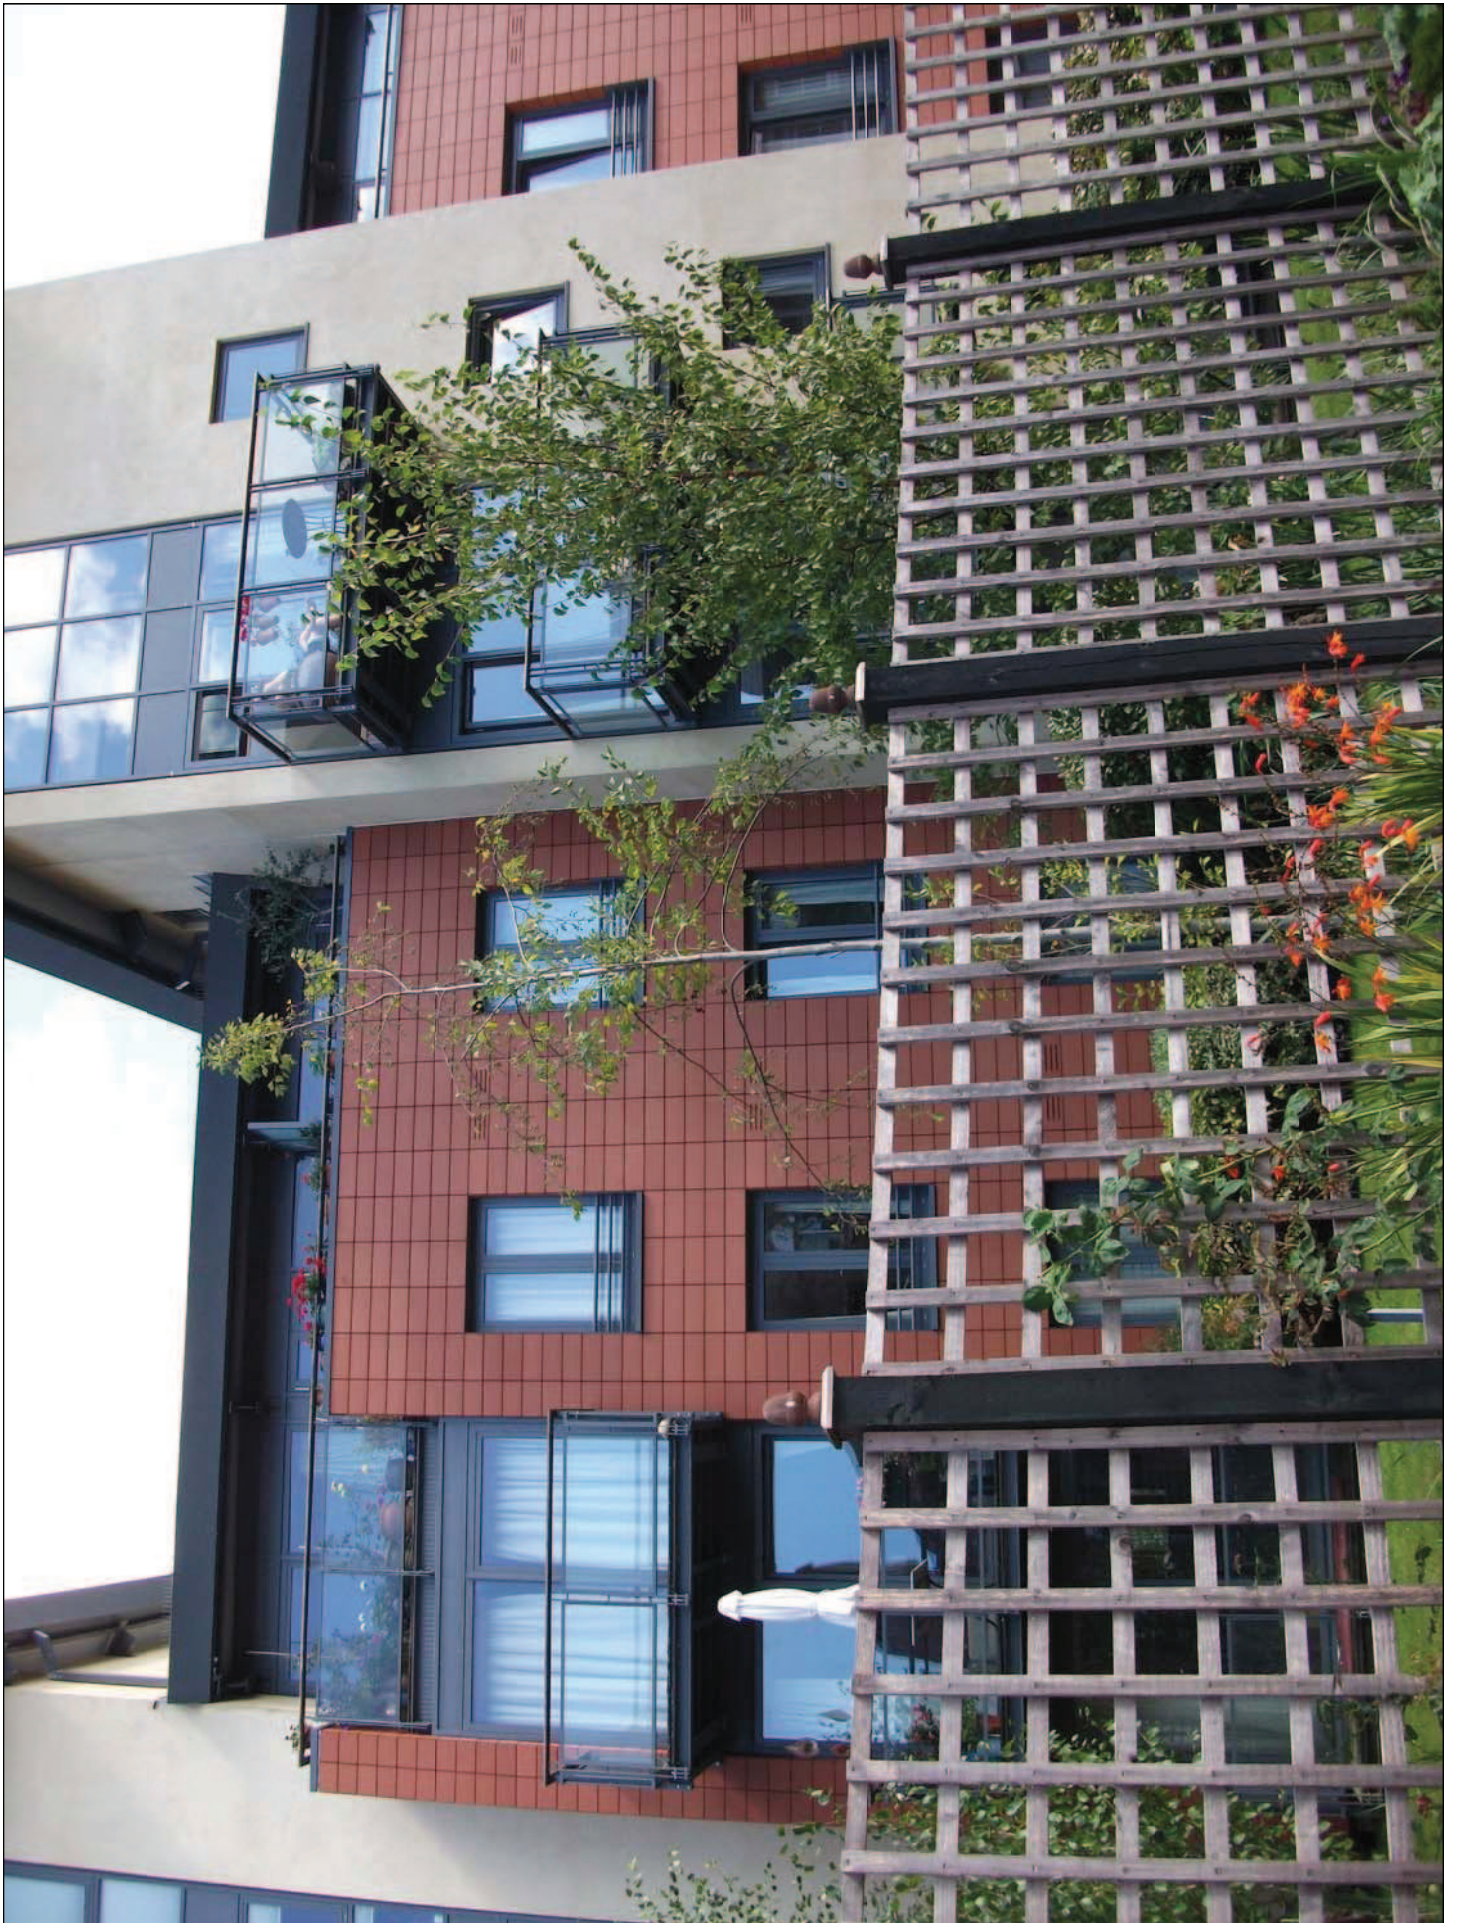


















Sept 11	Scale as shown @ A3	2010053	P20A
CANTAY HOUSE		Ground floor plan	
Proposal for 9 apartments			



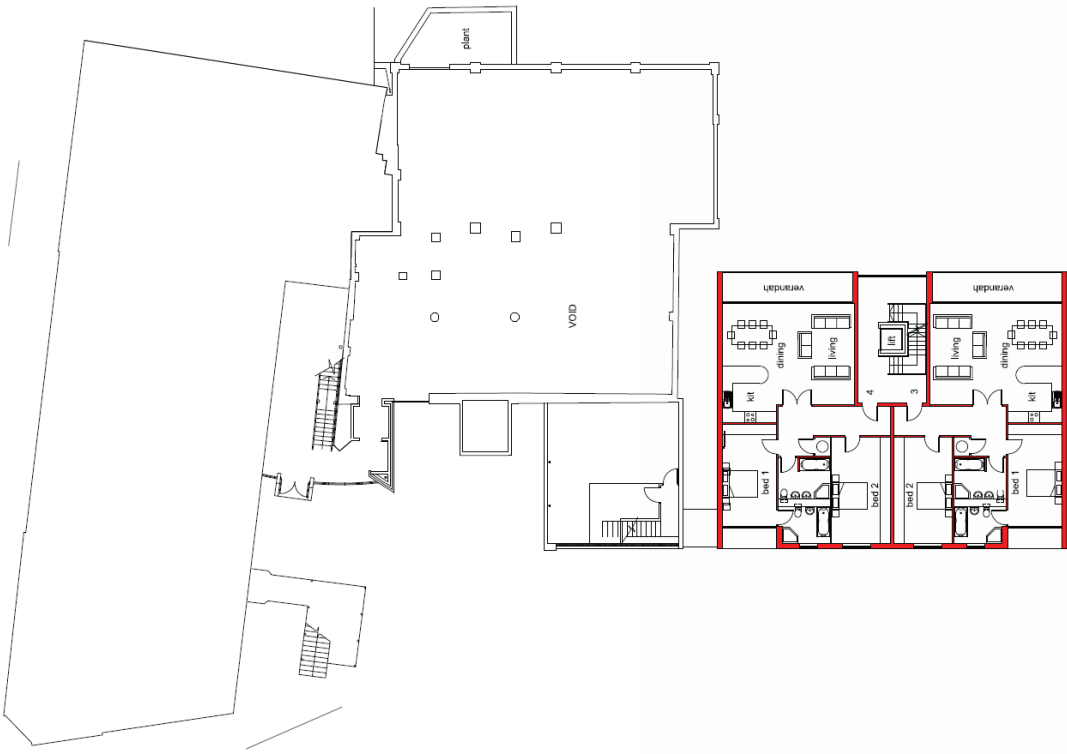

first floor plan 1:200



REC. ARCH. REC'D  
**TSH**  
 THE SOUTH HILL HOUSING  
 Eynsham House,  
 Eynsham Road,  
 Farnborough,  
 Hampshire,  
 UK  
 Telephone: 01865 8651281

**CANTAY HOUSE**  
 Proposal for 9 apartments

**First floor plan**

Sept 11  
 scale as shown  
 @ A3

2010053  
 P21A






second floor plan 1:200



Representative  
 Furniture, Fixtures,  
 and Equipment  
 International (1-866-541-2381)

CANTAY HOUSE Proposal for 9 apartments	Sept 11 Scale as shown @ A0
Second floor plan	2010053 P22A

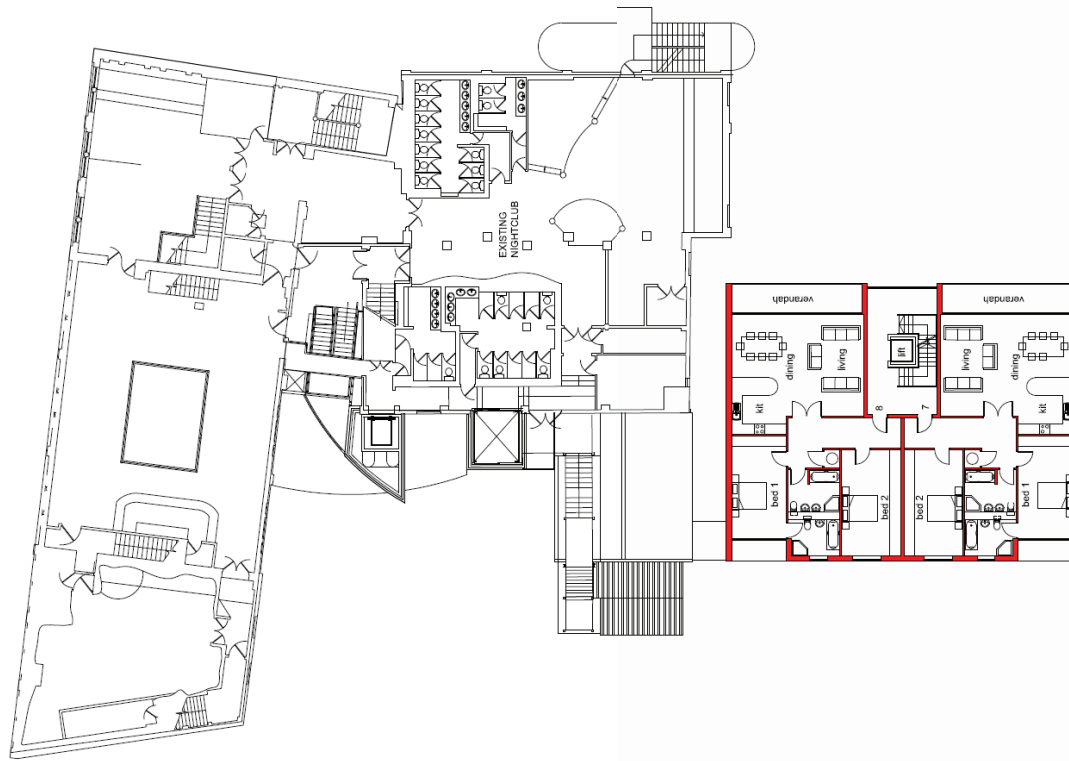


third floor plan 1:200



Rocheester House,  
57  
Farnborough,  
Oxford OX9 7PH  
Telephone: 01865 561128

CANTAY HOUSE	Sept 11
Proposal for 9 apartments	scale as shown @ A3
Third floor plan	2010053
	P23A

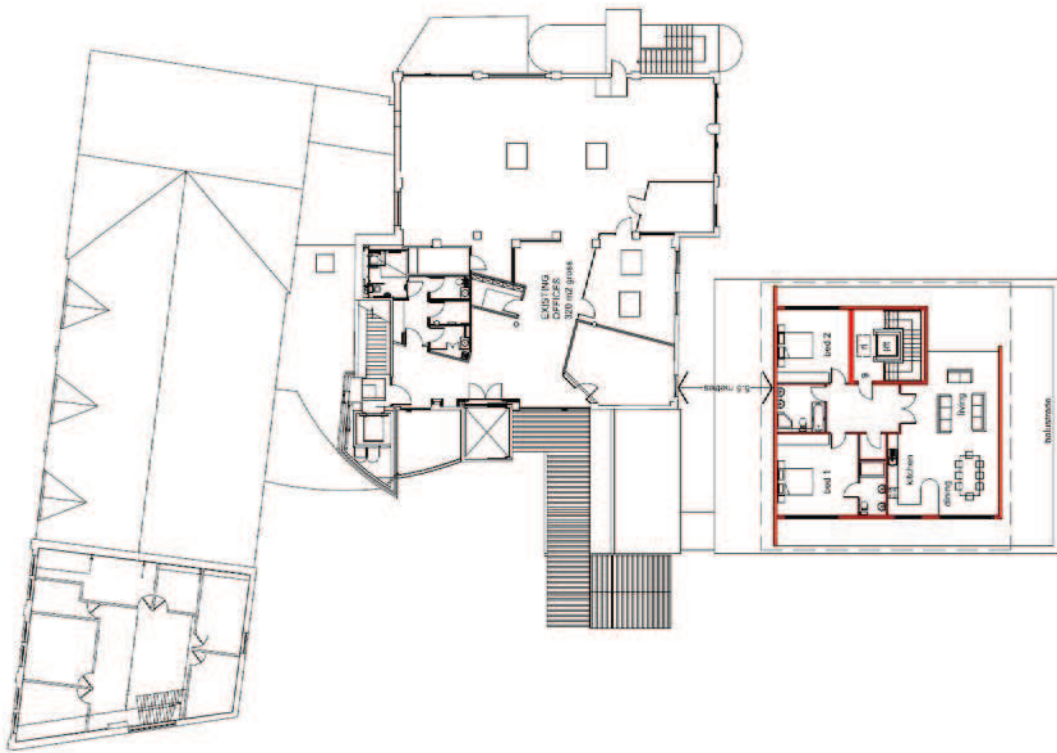

top floor plan 1:200



<p><b>CANTAY HOUSE</b>          Proposal for 9 apartments</p>	<p>Sept 11          Scale as shown          @ A3</p>
<p>2010053</p>	<p>P24A</p>
<p>Top floor plan</p>	



section facing north 1:200



south elevation 1:200



west elevation 1:200



east elevation 1:200



CANTAY HOUSE Proposal for 9 apartments	Sept 11
	scale as shown @ A3
Proposed Elevations	2010053
	P25A



view from west



view from east



CANTAY HOUSE Proposal for 9 apartments		Sept 11
Images 1		2010053
		P26A



view from west



view from east



CANTAY HOUSE Proposal for 9 apartments		Sept 11
Images 2		2010053
		P27A



view from west



view from east



<b>CANTAY HOUSE</b> Proposal for 9 apartments		Sept 11
		2010053
<b>Images 3</b>		P28A

This page is intentionally left blank