

# Oxford City Planning Committee Presentation

**Reference Number: 22/01712/FUL**

3


**Site Address: UYS Ltd, Garsington  
Road, Oxford OX4 2BW**

[www.oxford.gov.uk](http://www.oxford.gov.uk)



# Location Plan

4

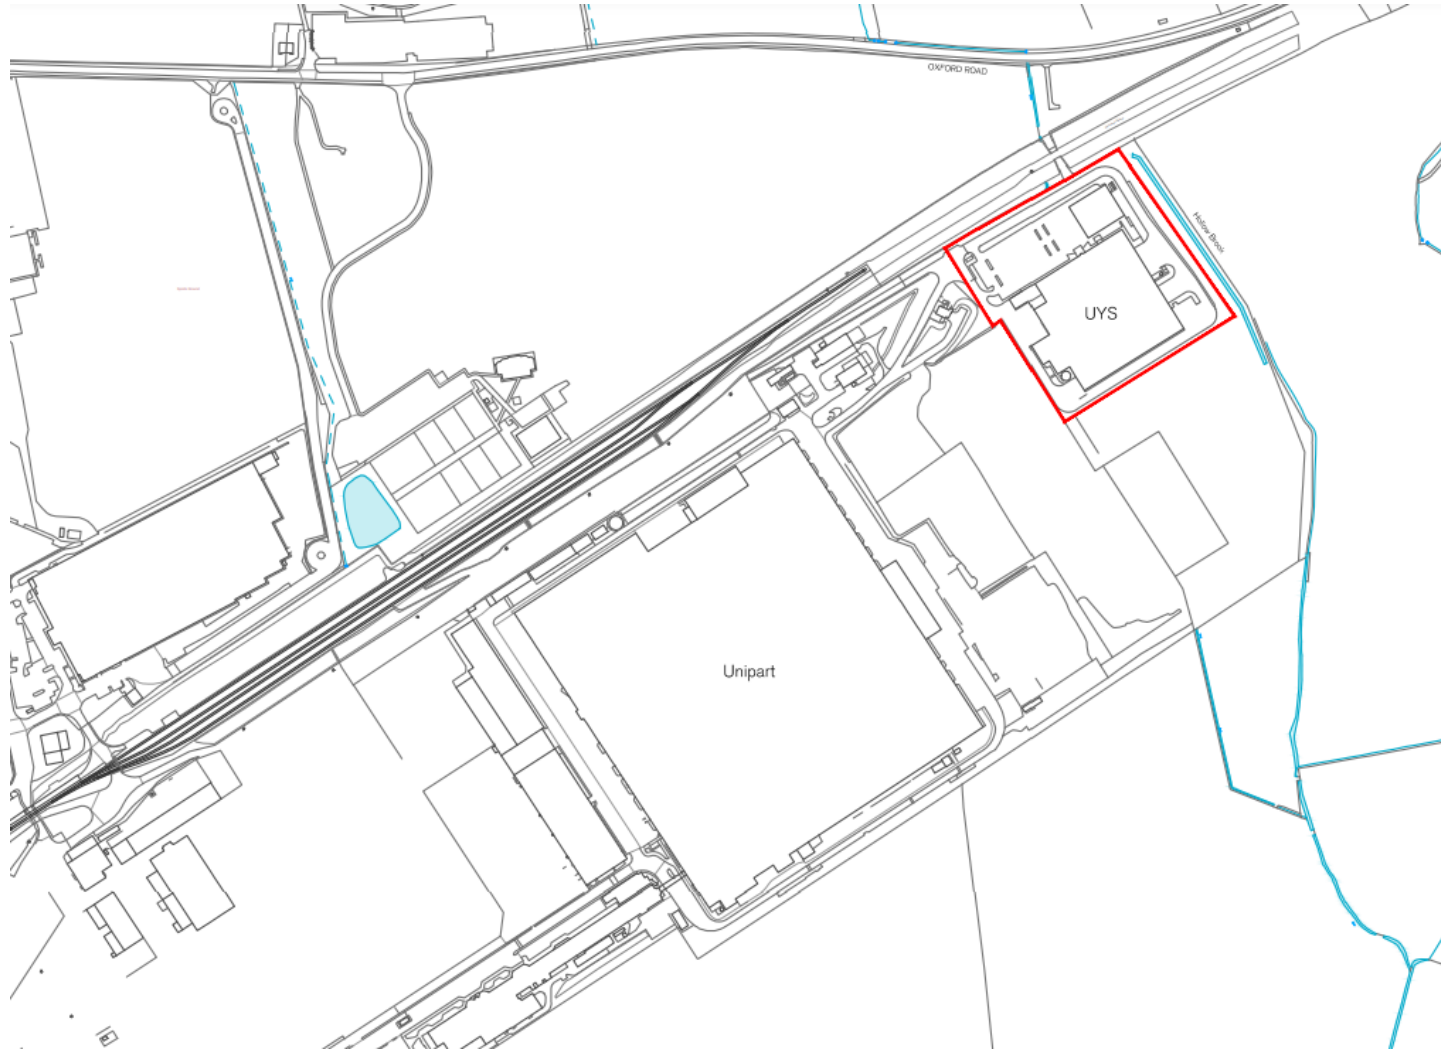

# Site Aerial View



**OXFORD  
CITY  
COUNCIL**



5



# Existing UYS Building


gov.uk



**OXFORD  
CITY  
COUNCIL**




# Existing Elevations

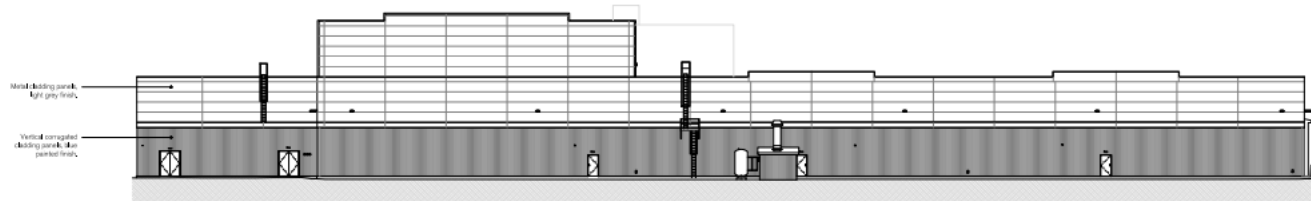


1 Main Building, South Elevation  
1:200



2 Main Building, West Elevation  
1:200

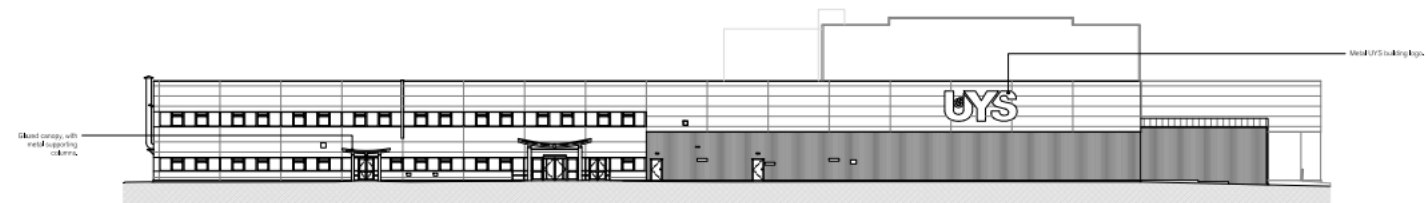


3 Main Building, North (Front) Elevation  
1:200

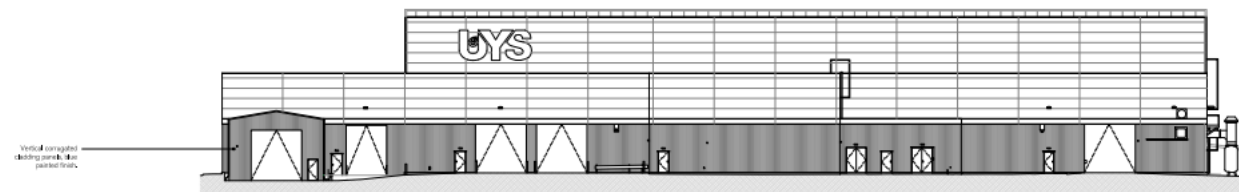


4 Main Building, East Elevation  
1:200



# Annex Building

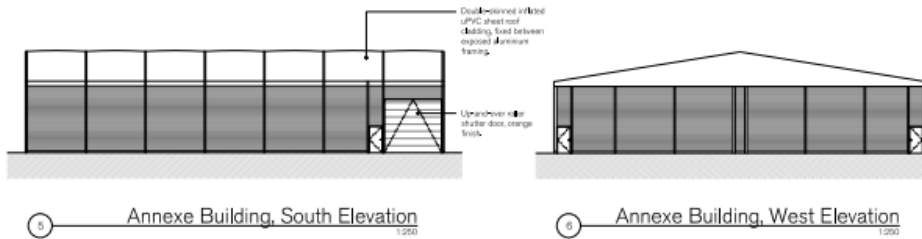


8

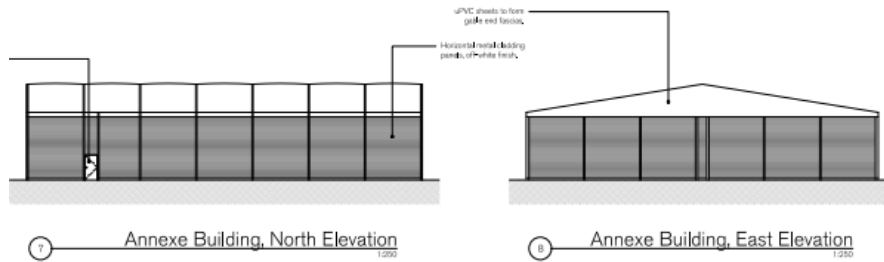

# Existing Floor Plans

6

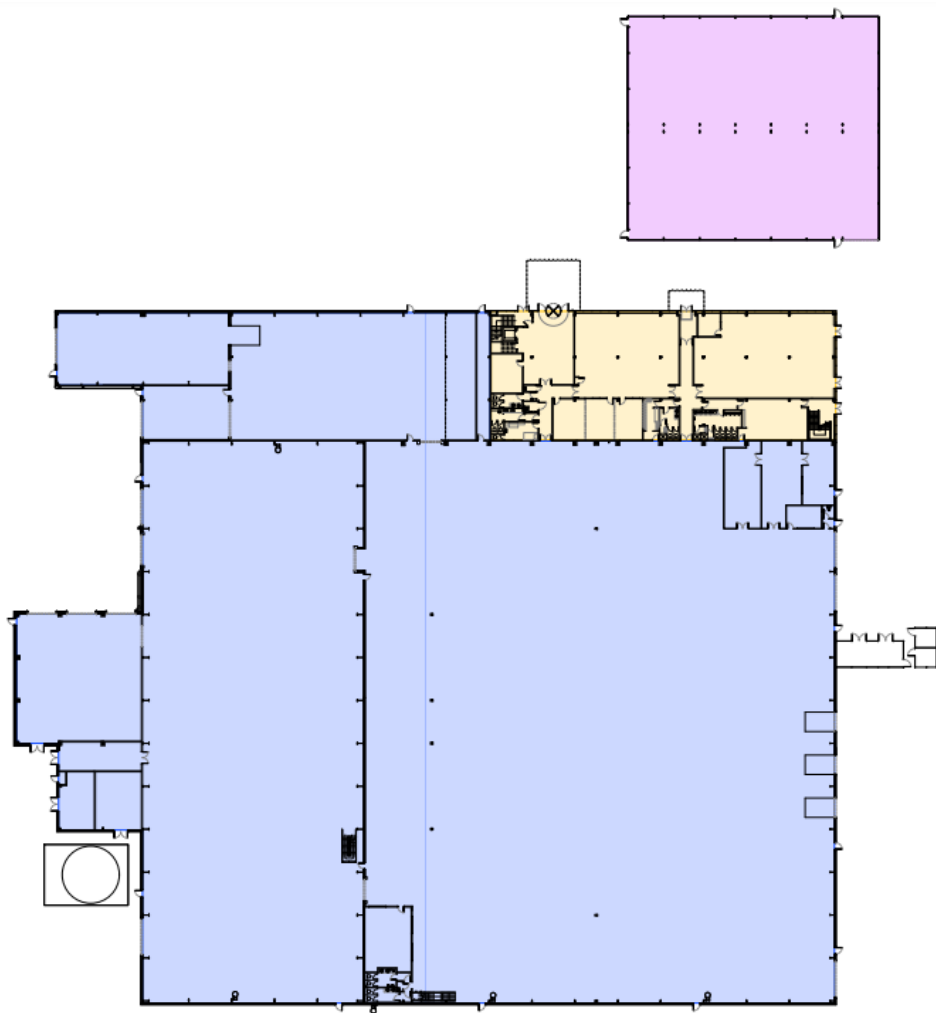

[www.oxford.gov.uk](http://www.oxford.gov.uk)




**OXFORD  
CITY  
COUNCIL**



# First Floor Plan

10

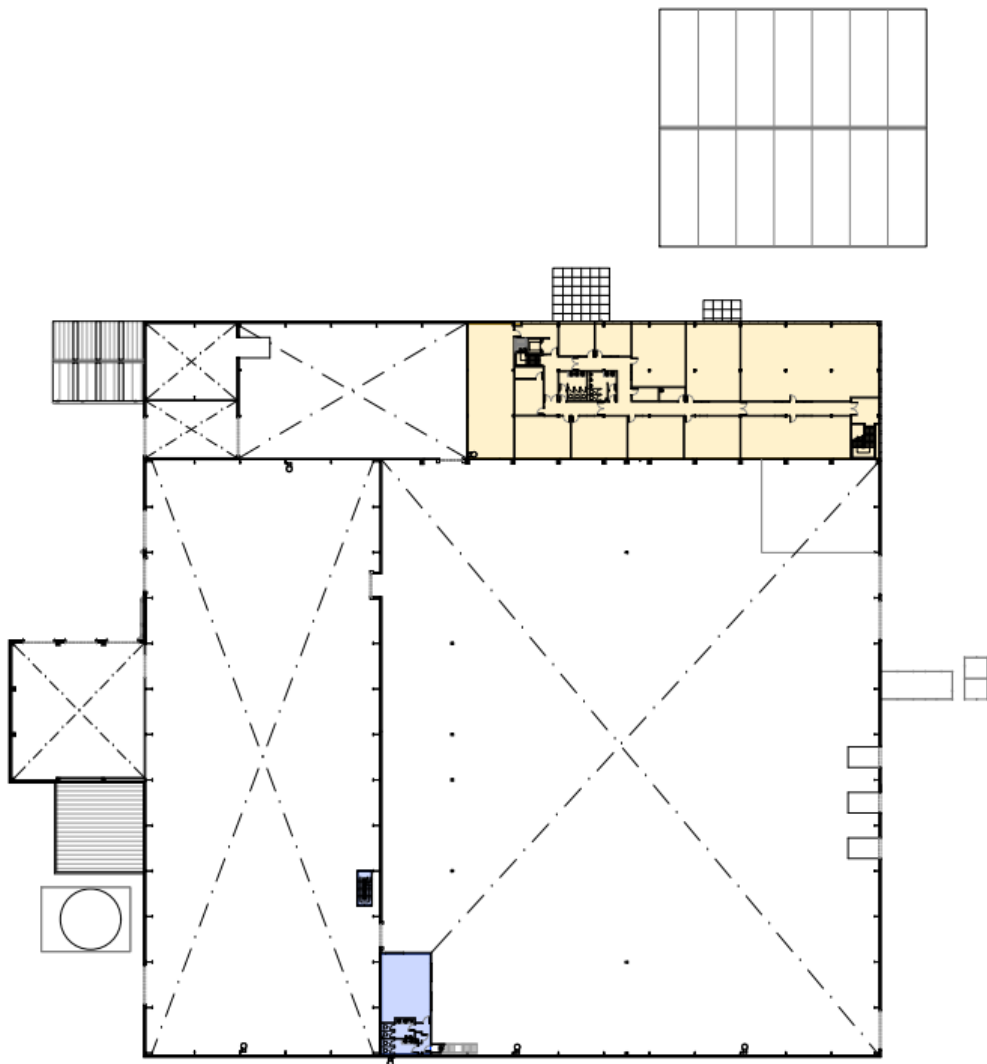


[www.oxford.gov.uk](http://www.oxford.gov.uk)






# Second Floor and Roof Plan

11

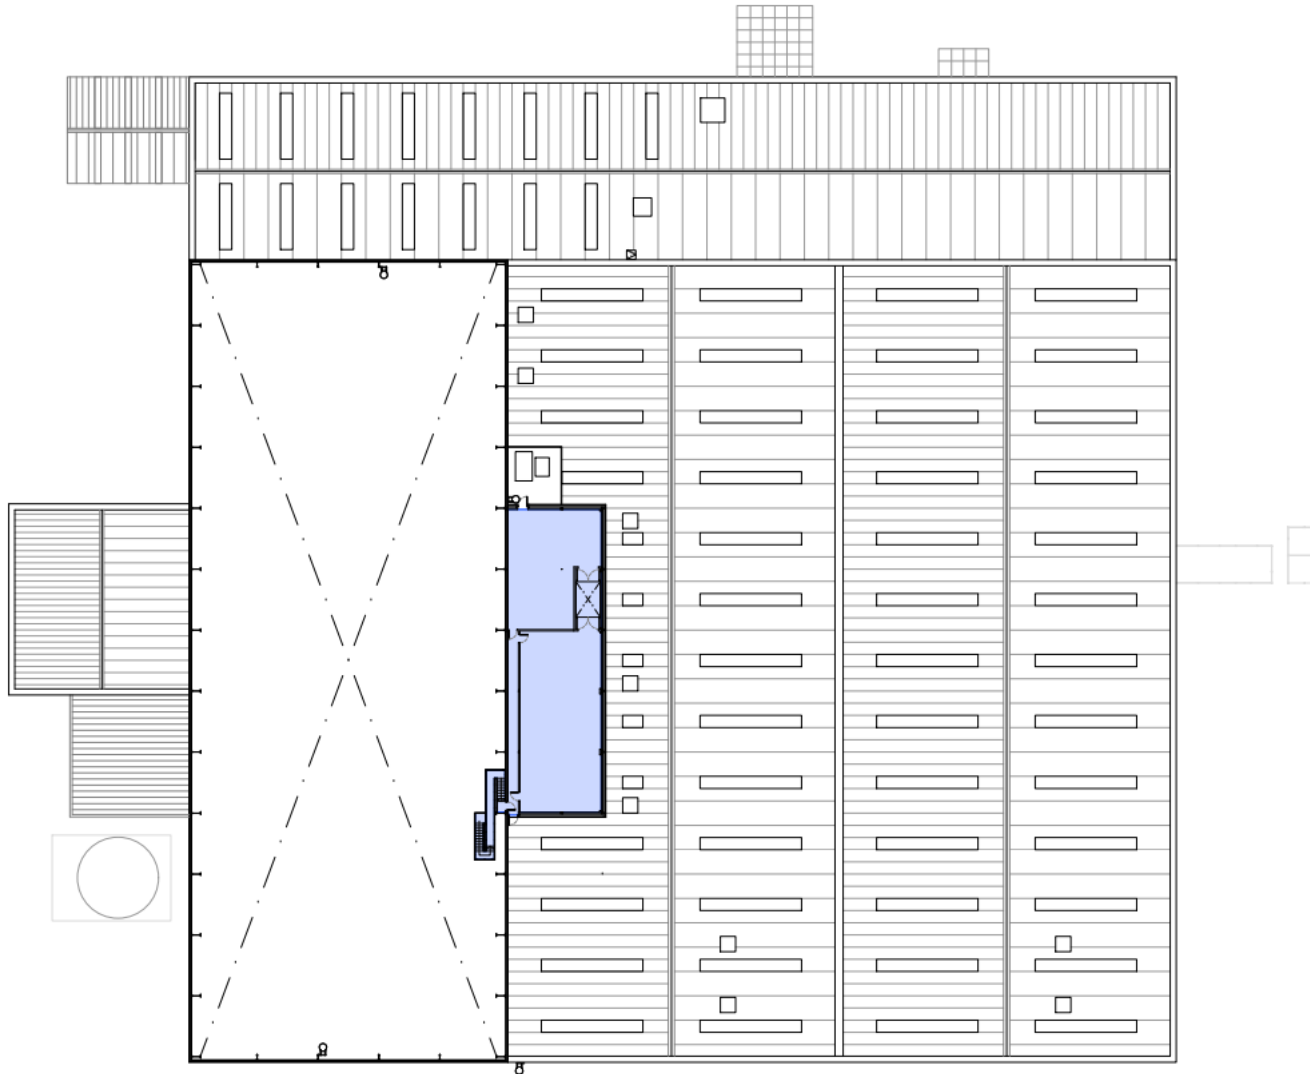

[www.oxford.gov.uk](http://www.oxford.gov.uk)



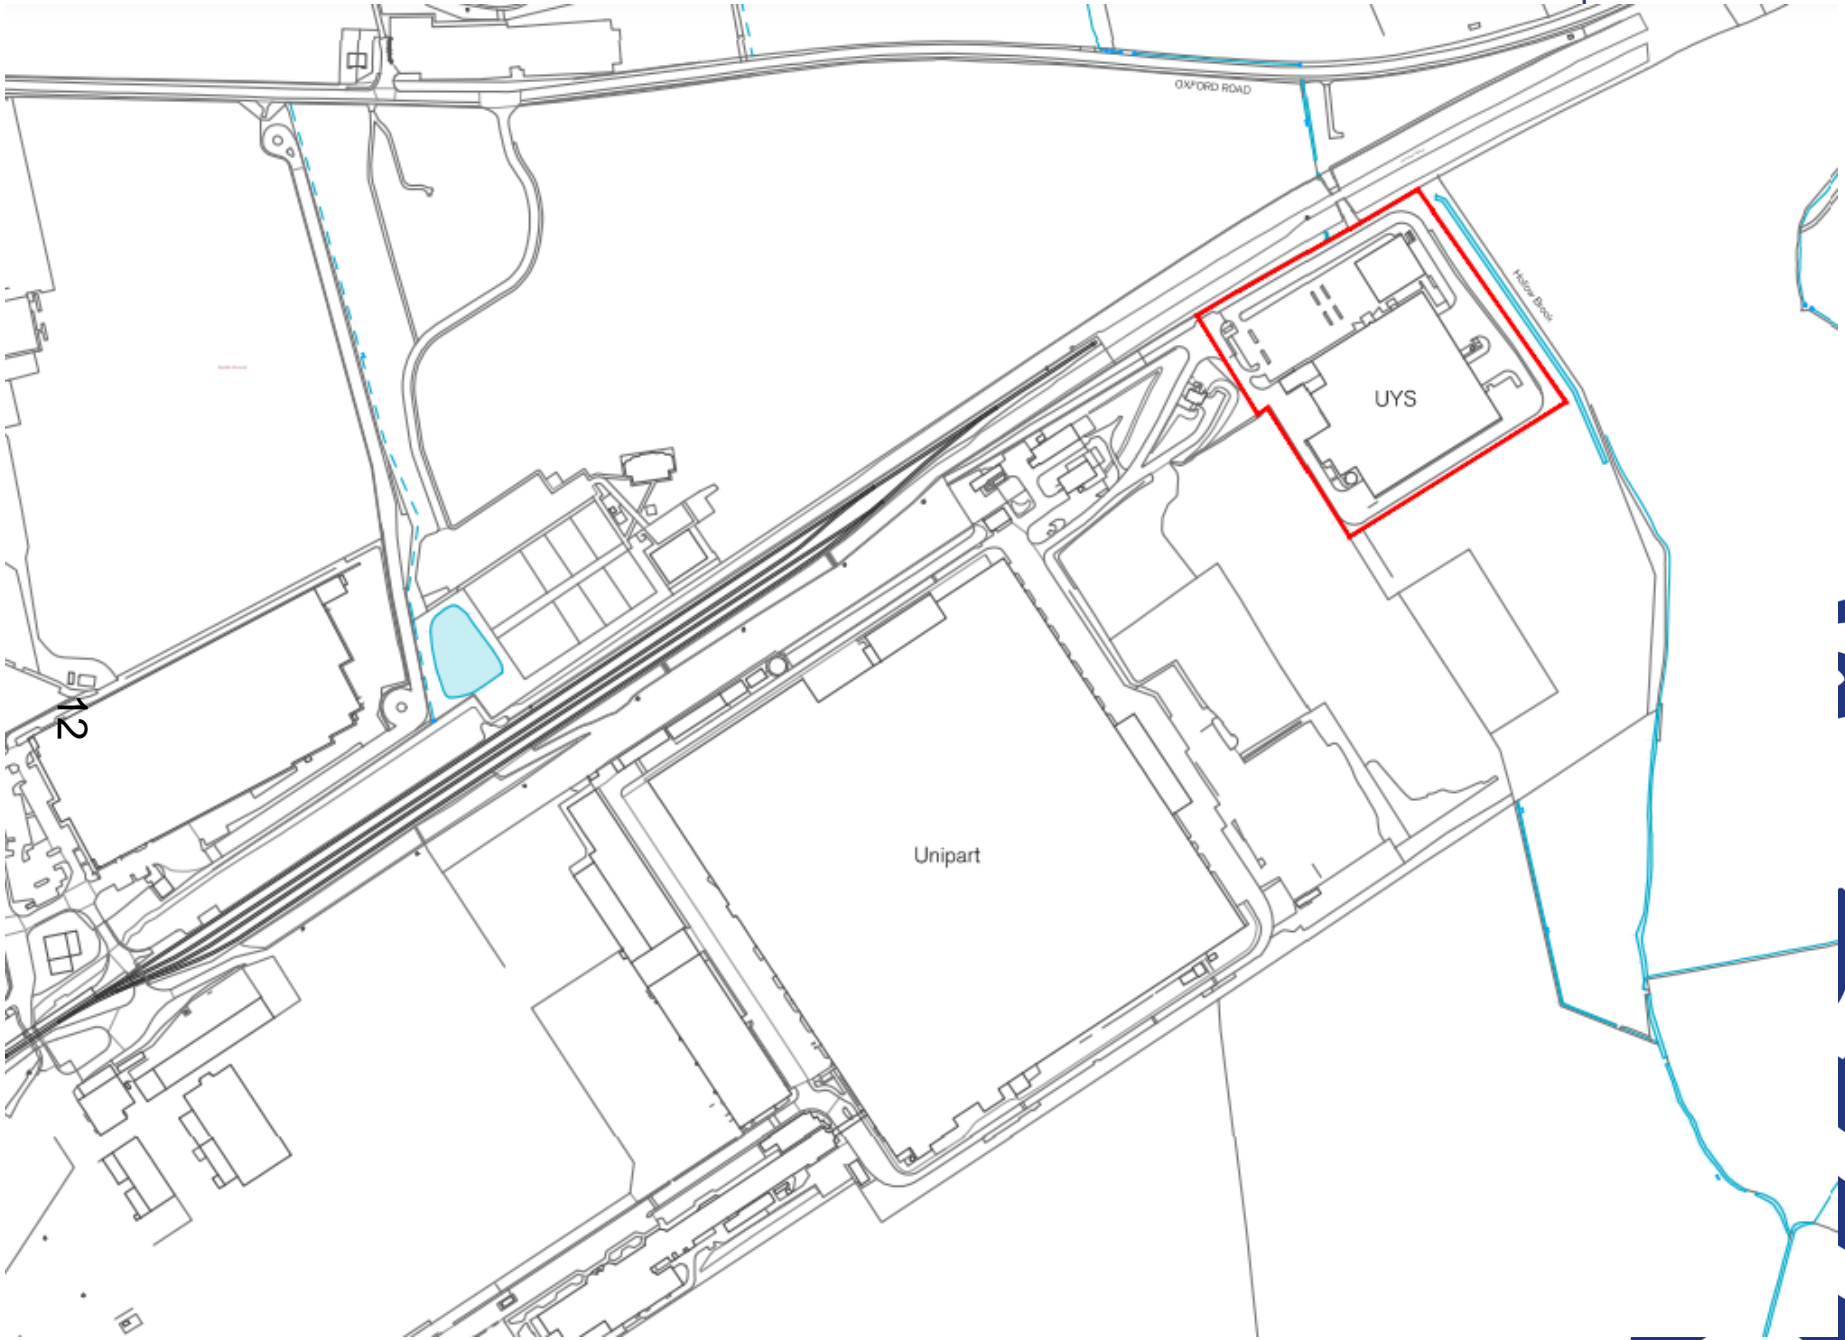

OXFORD ROAD

Water Drain

UYS

Unipart

12

