


# Appendix 1- Site Location Plan

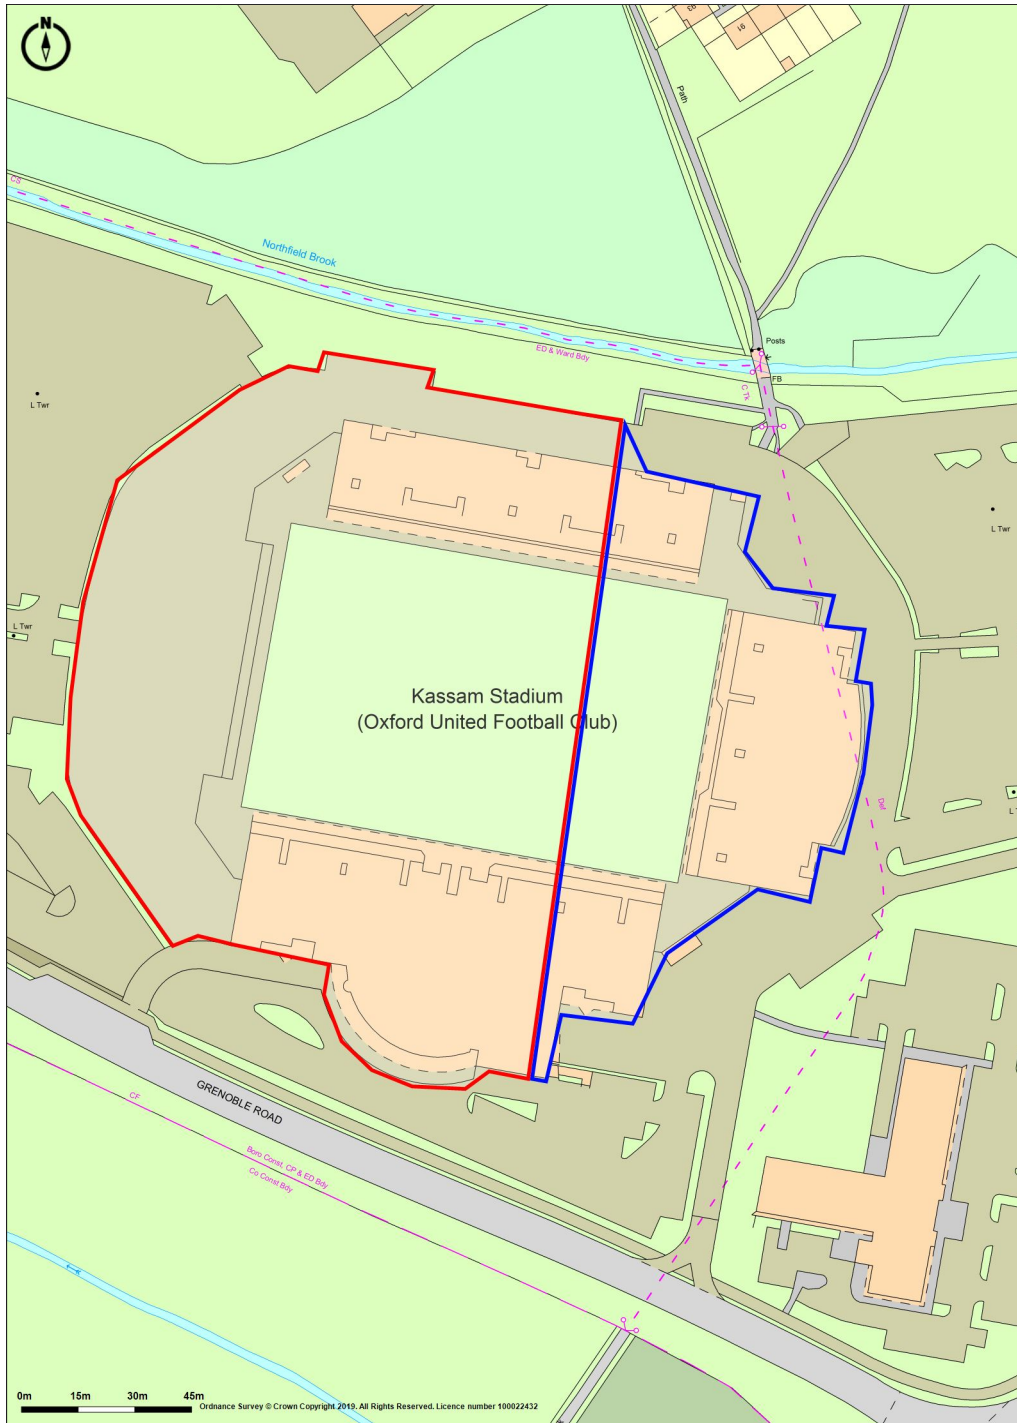

**Promap<sup>v2</sup>**  
LANDMARK INFORMATION

Ordnance Survey © Crown Copyright 2019. All Rights Reserved.  
Licence number 100022432  
Plotted Scale - 1:2000. Paper Size - A4

This page is intentionally left blank