

# Oxford City Planning Committee Presentation

**Reference Number: 23/00990/FUL**

**Site Address: Parkway Court**

[www.oxford.gov.uk](http://www.oxford.gov.uk)



# Site Location Plan



[www.oxford.gov.uk](http://www.oxford.gov.uk)



**OXFORD  
CITY  
COUNCIL**





[www.oxford.gov.uk](http://www.oxford.gov.uk)





78

[www.oxford.gov.uk](http://www.oxford.gov.uk)





85

[www.oxford.gov.uk](http://www.oxford.gov.uk)



**OXFORD  
CITY  
COUNCIL**





[www.oxford.gov.uk](http://www.oxford.gov.uk)





87

[www.oxford.gov.uk](http://www.oxford.gov.uk)



**OXFORD  
CITY  
COUNCIL**





[www.oxford.gov.uk](http://www.oxford.gov.uk)







[www.oxford.gov.uk](http://www.oxford.gov.uk)



# Proposed Block Plan

www.oxford.gov.uk



06

**Promap**

Ordnance Survey Crown Copyright 2023. All rights reserved.  
Licence number 100022432.


LANDMARK INFORMATION

Plotted Scale - 1:1250. Paper Size - A4

Proposed Block Plan - Proposed fence shown in red.



# Proposed Fence Details

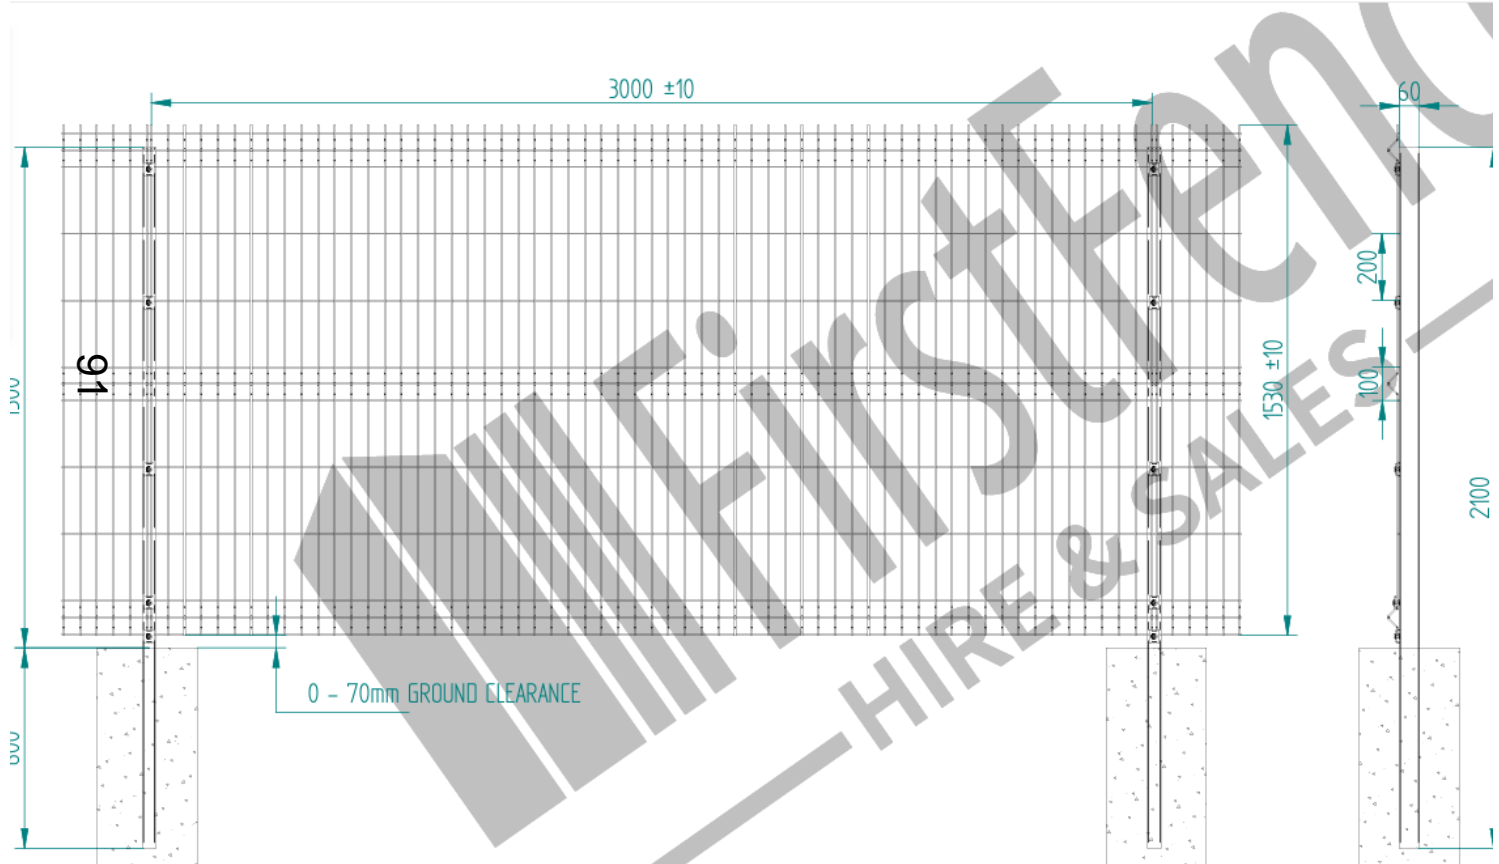

[www.oxford.gov.uk](http://www.oxford.gov.uk)



**OXFORD  
CITY  
COUNCIL**



# Proposed Fence Details

