


# Appendix 1

## Location Plan

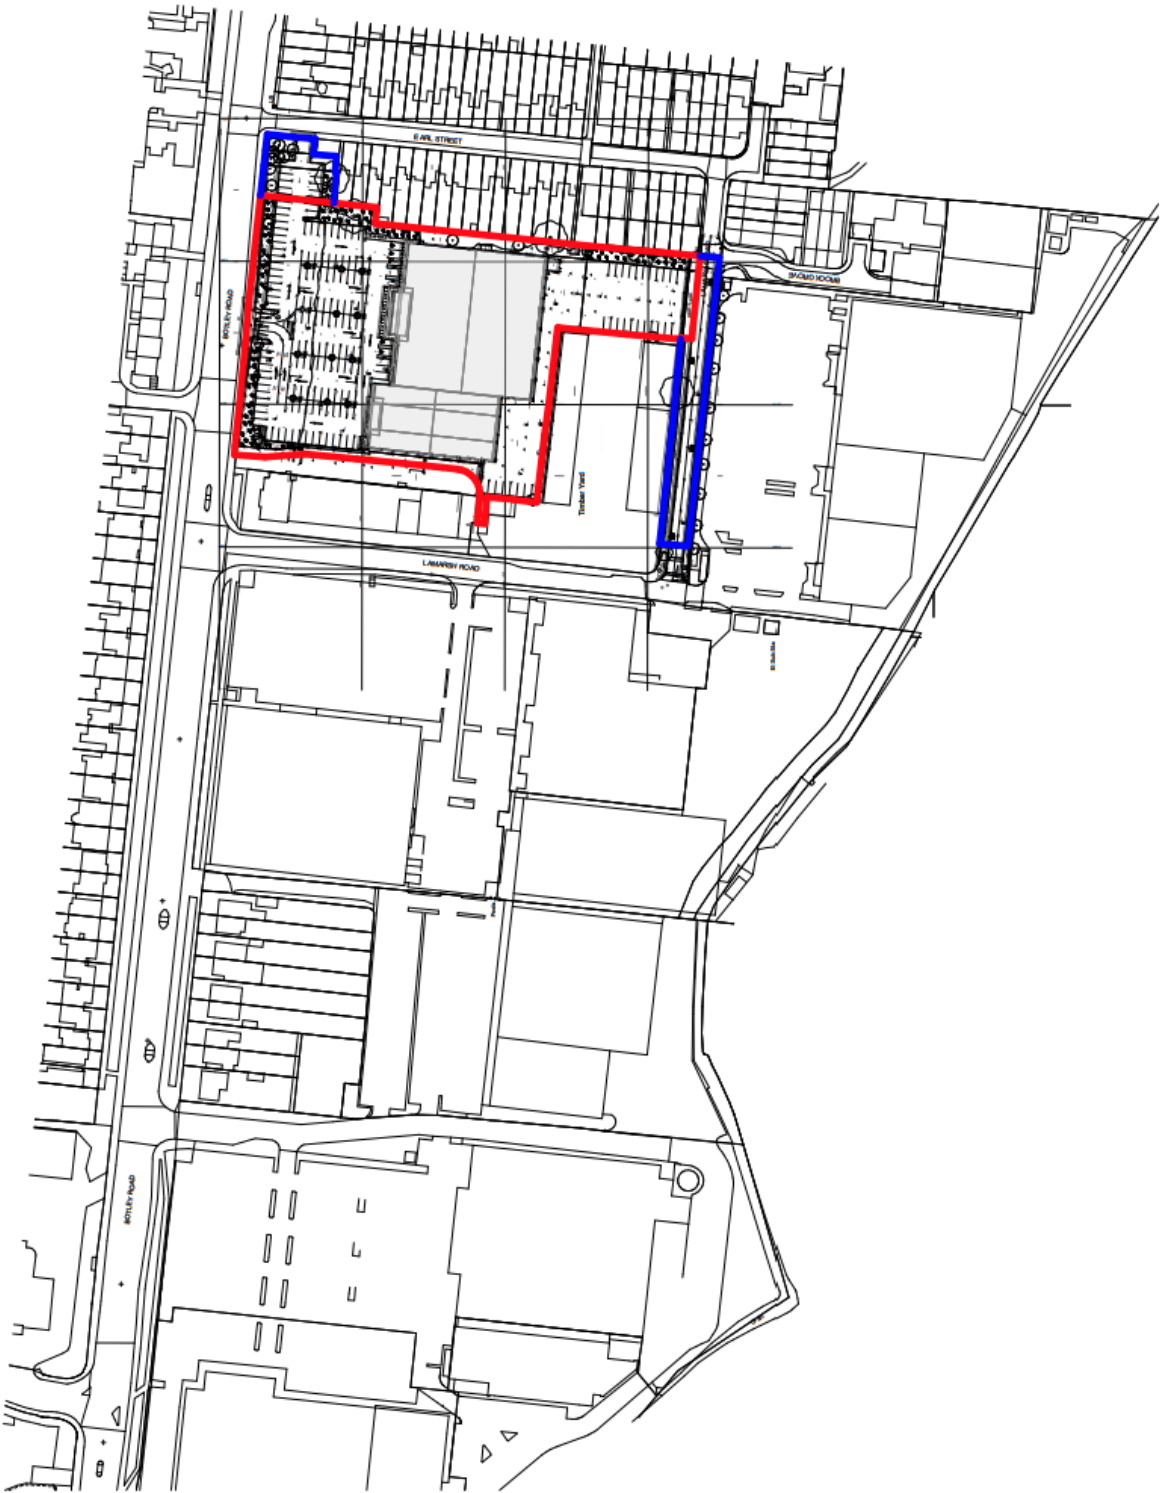

Taken from NBBJ Drawing No. SP2-NBBJ-ZZ-ZZ-DR-A-001001 P1

This page is intentionally left blank