

# Oxford City Planning Committee Presentation

**Reference Number: 23/00516/FUL**

**Site Address: The Annex, Madina  
Mosque**

[www.oxford.gov.uk](http://www.oxford.gov.uk)



# Site Location Plan






# Existing Rear of Mosque/Annex Steps






# View in Alley (Mosque and Annex)

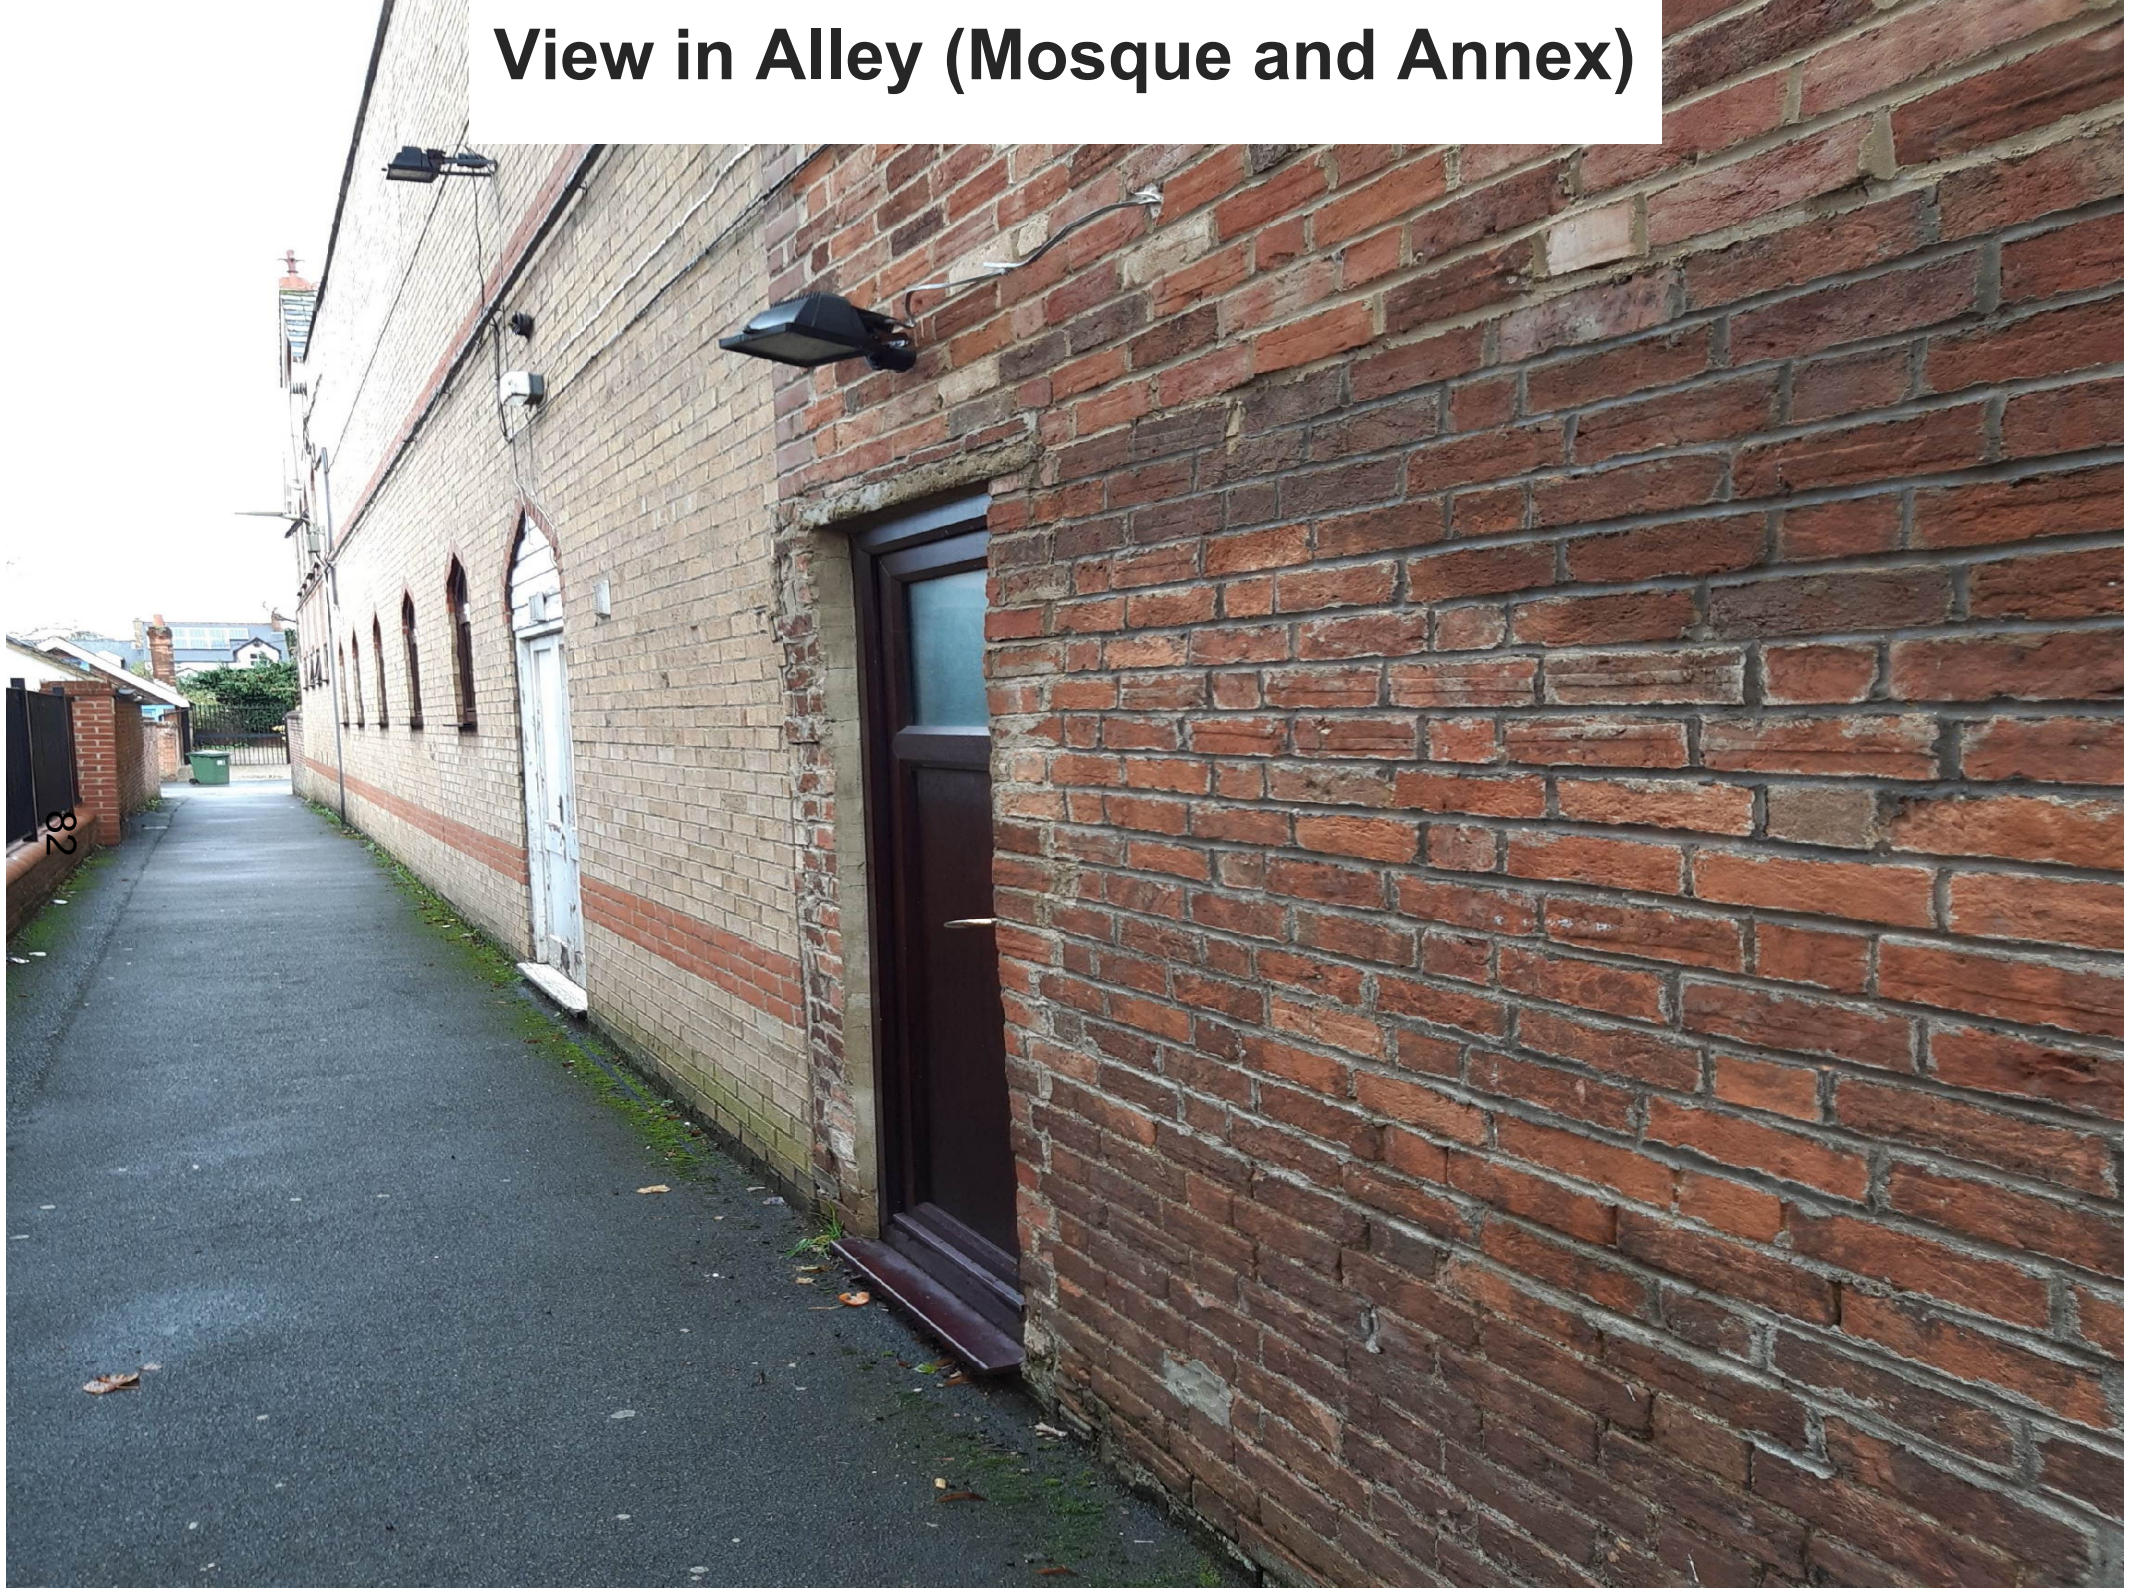



# View in Alley (Mosque and Annex)

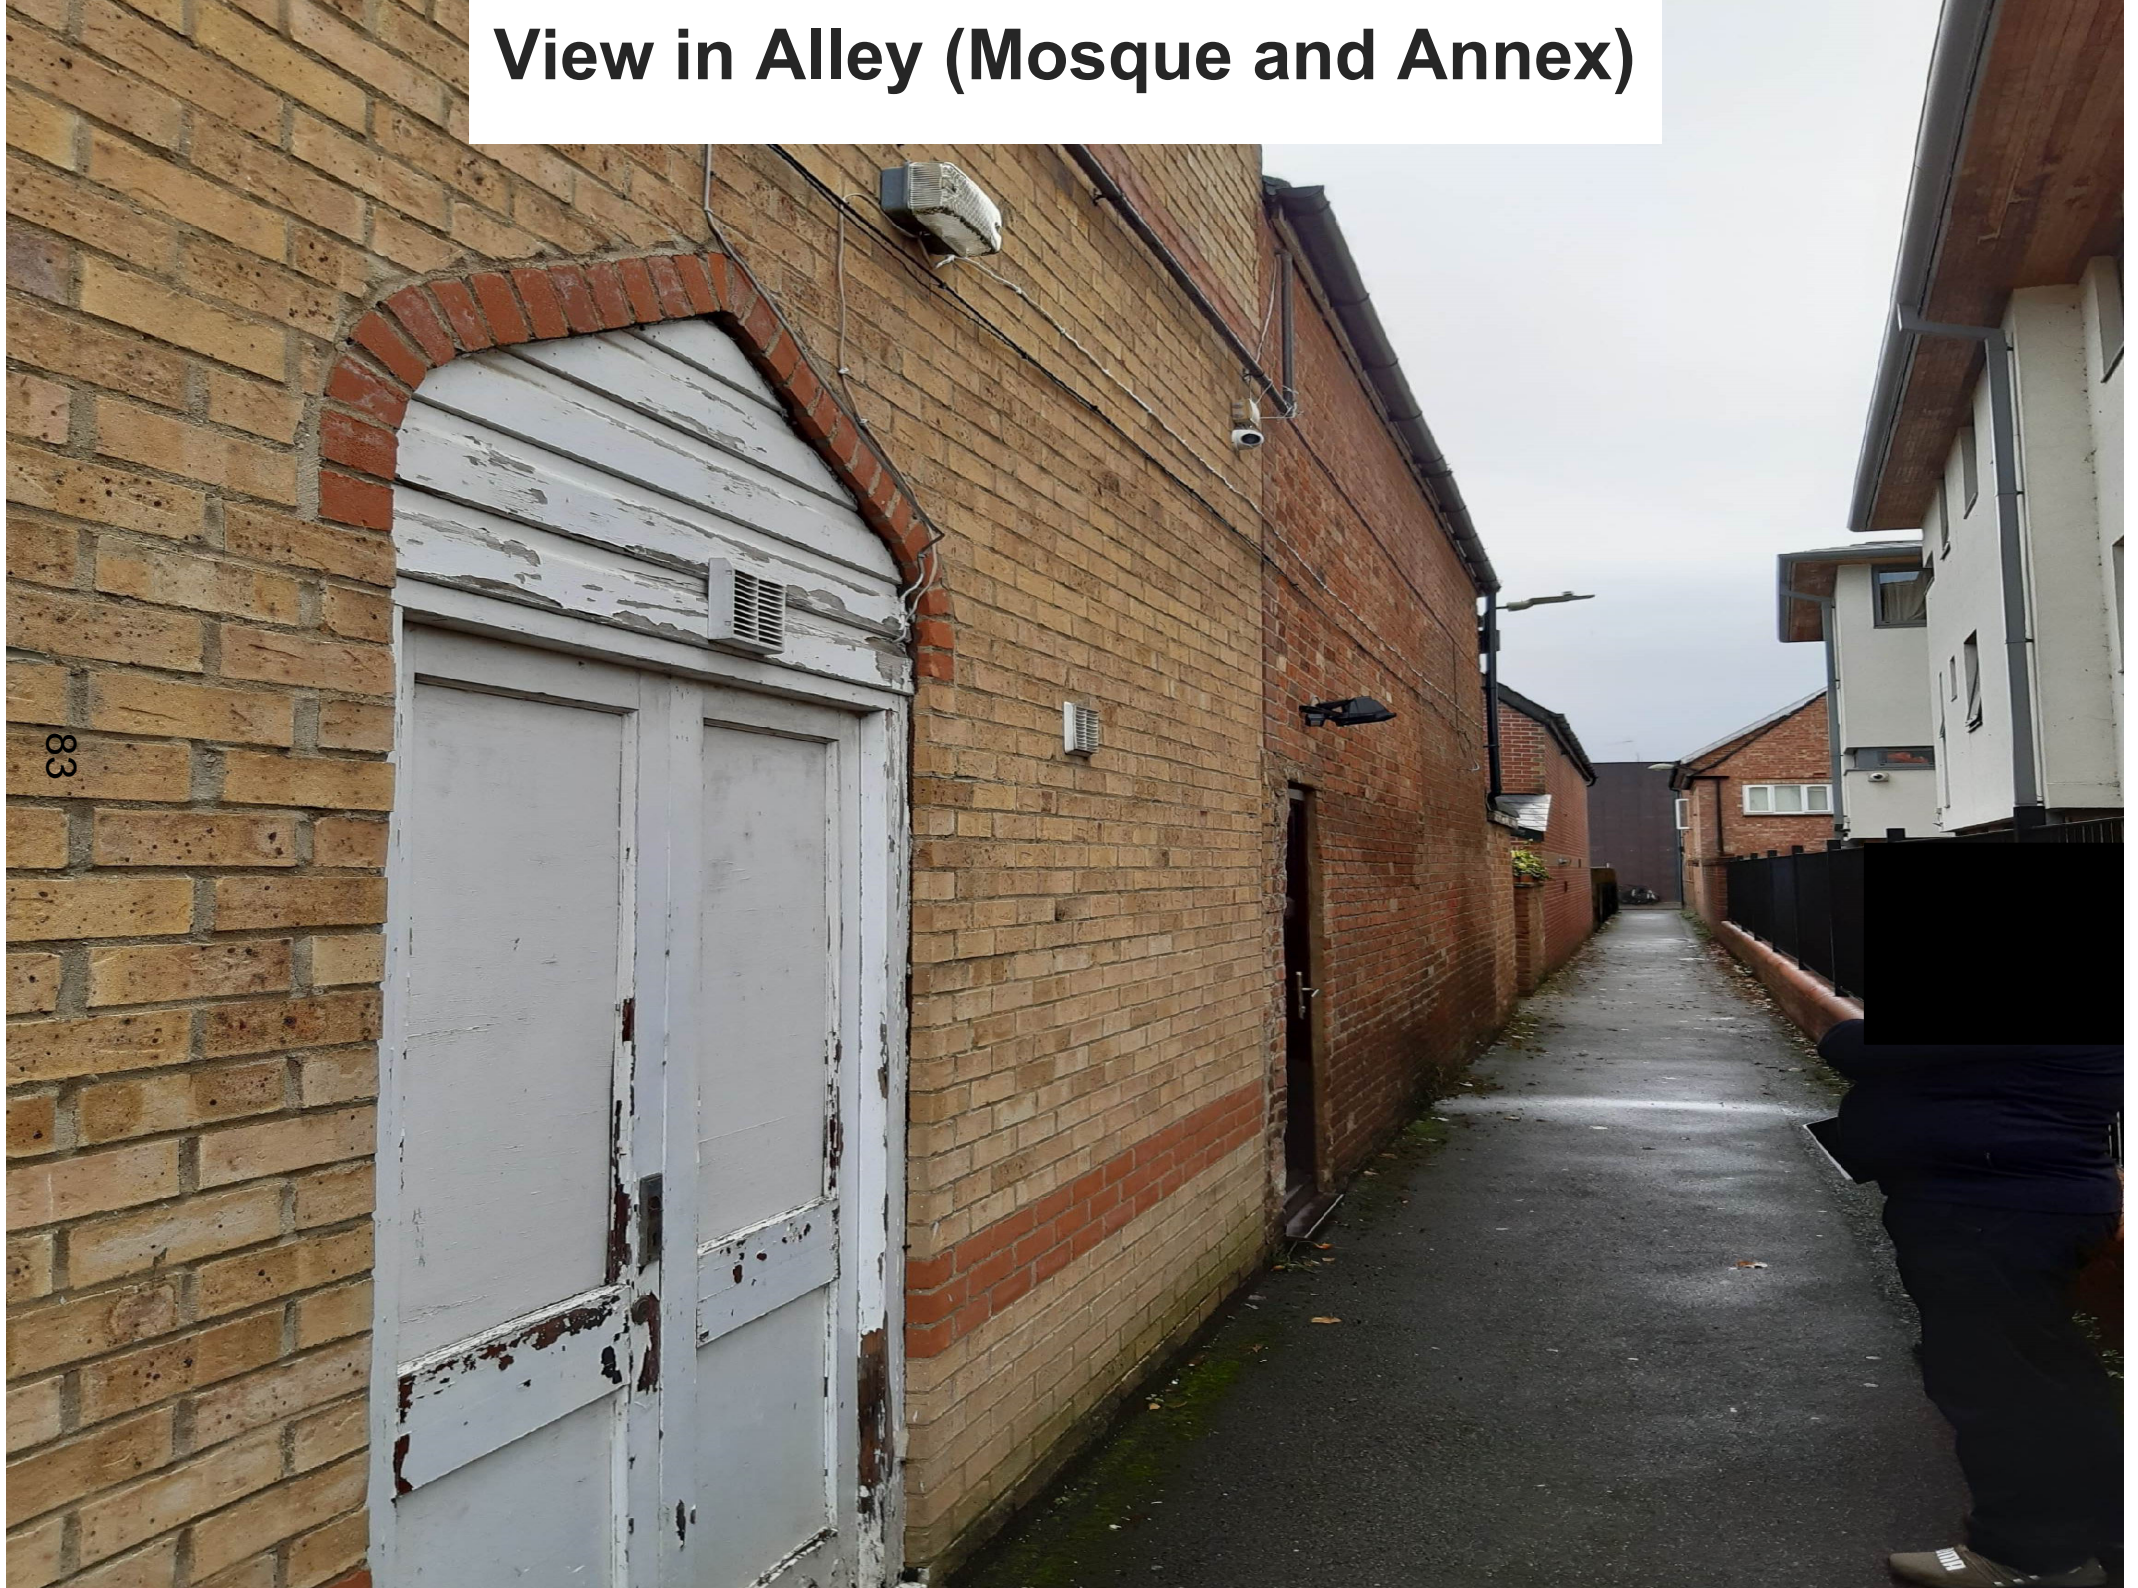



# View in Courtyard






# View in Courtyard







# Existing Annex Floor Plans

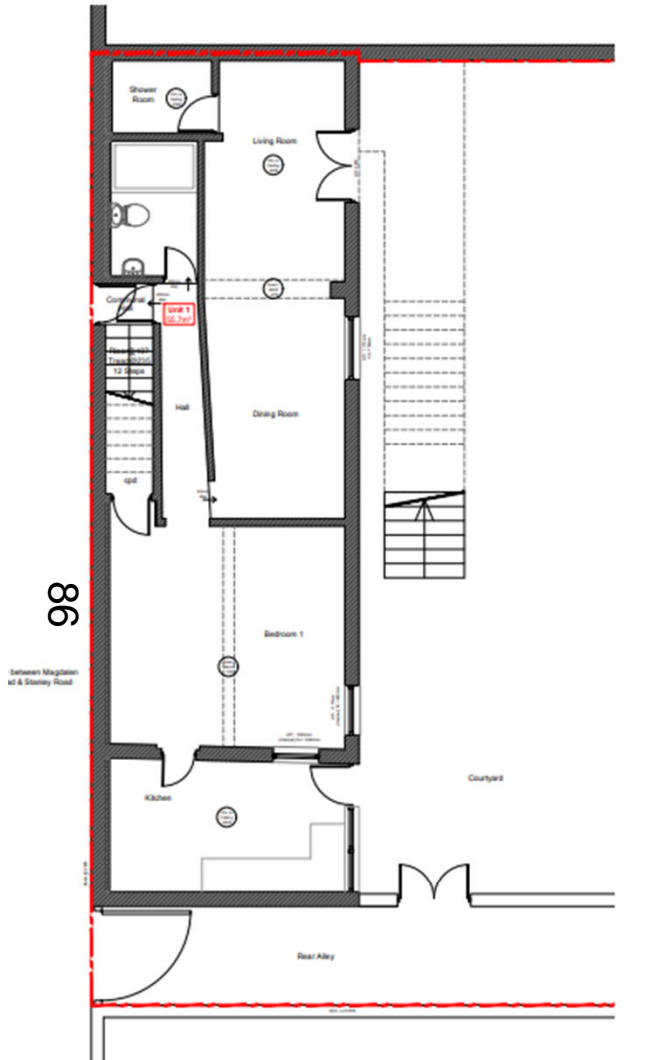

Existing Ground Floor

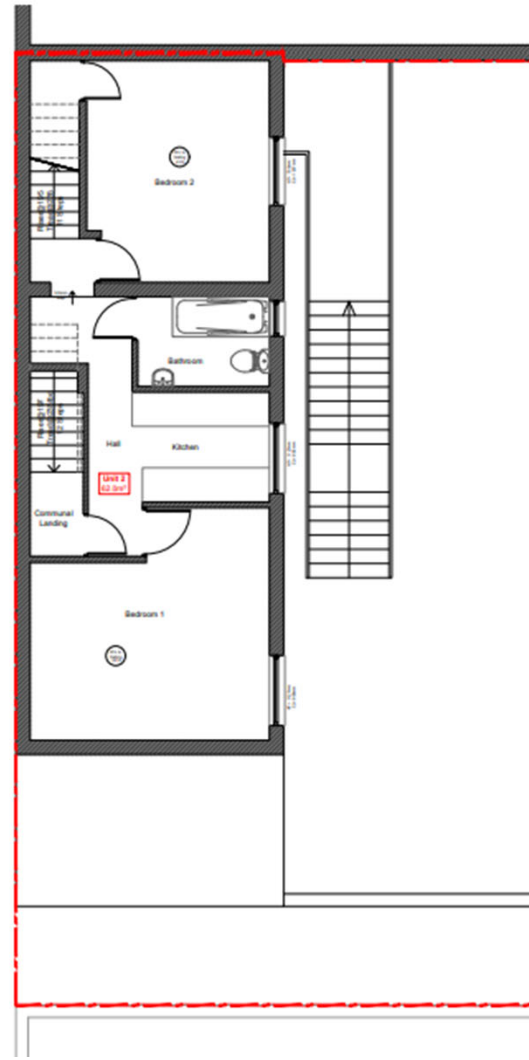


Existing First Floor

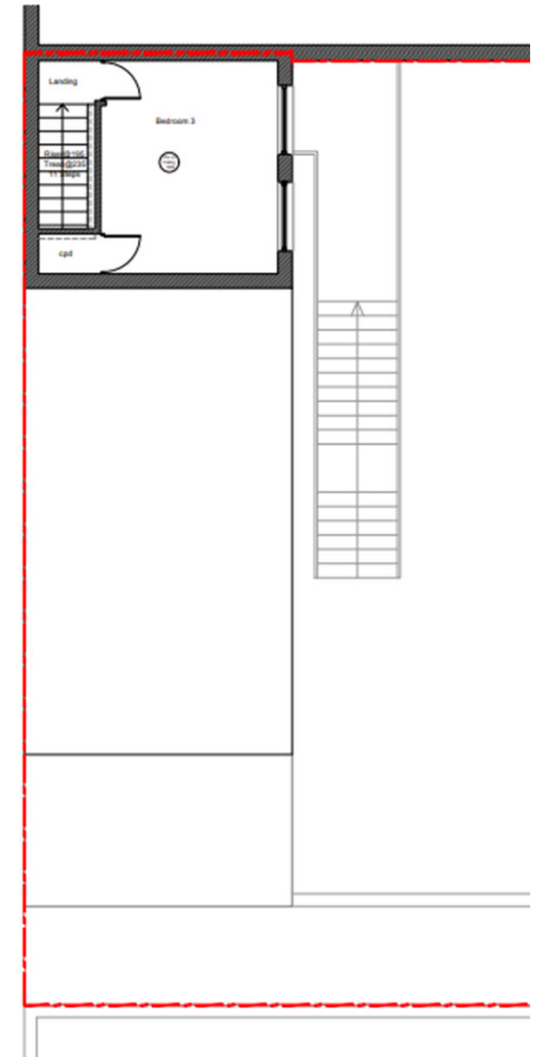

Existing Second Floor



# Existing Annex Elevations

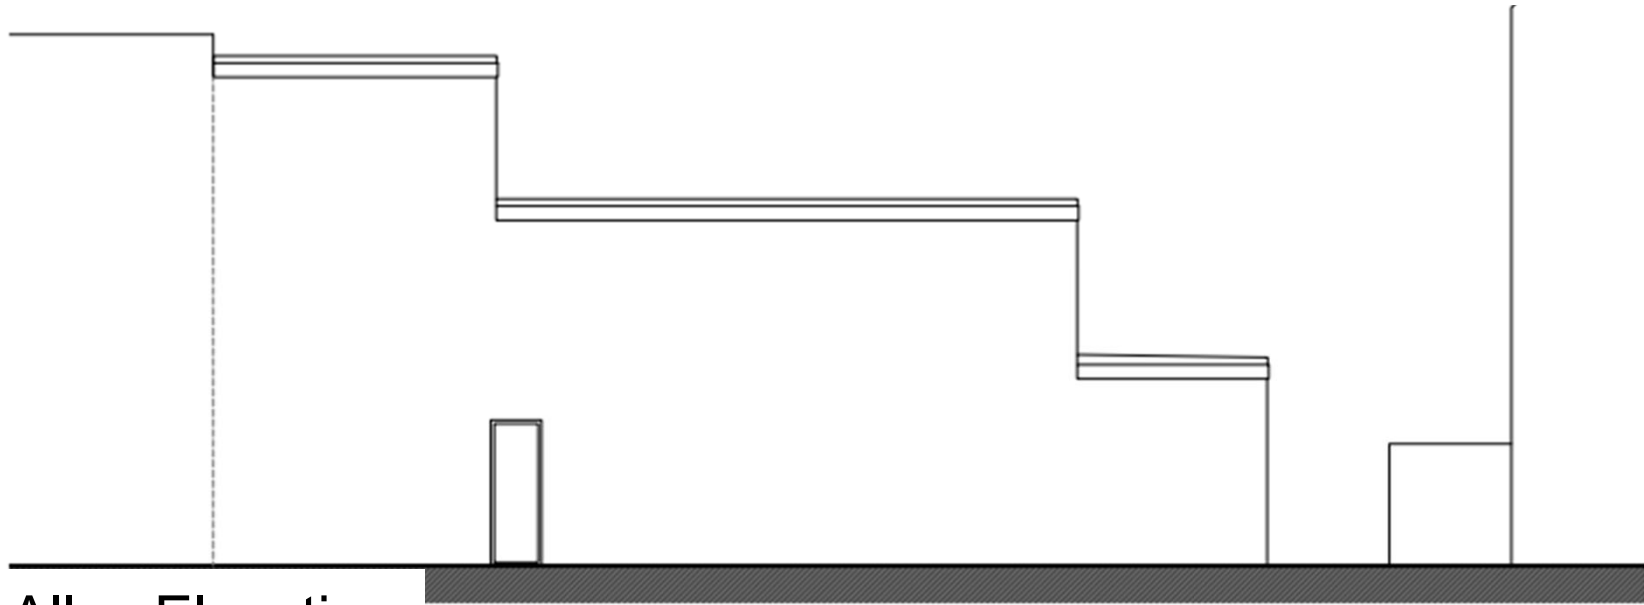

Existing Alley Elevation




Existing Courtyard Elevation



# Existing Annex Elevations

88

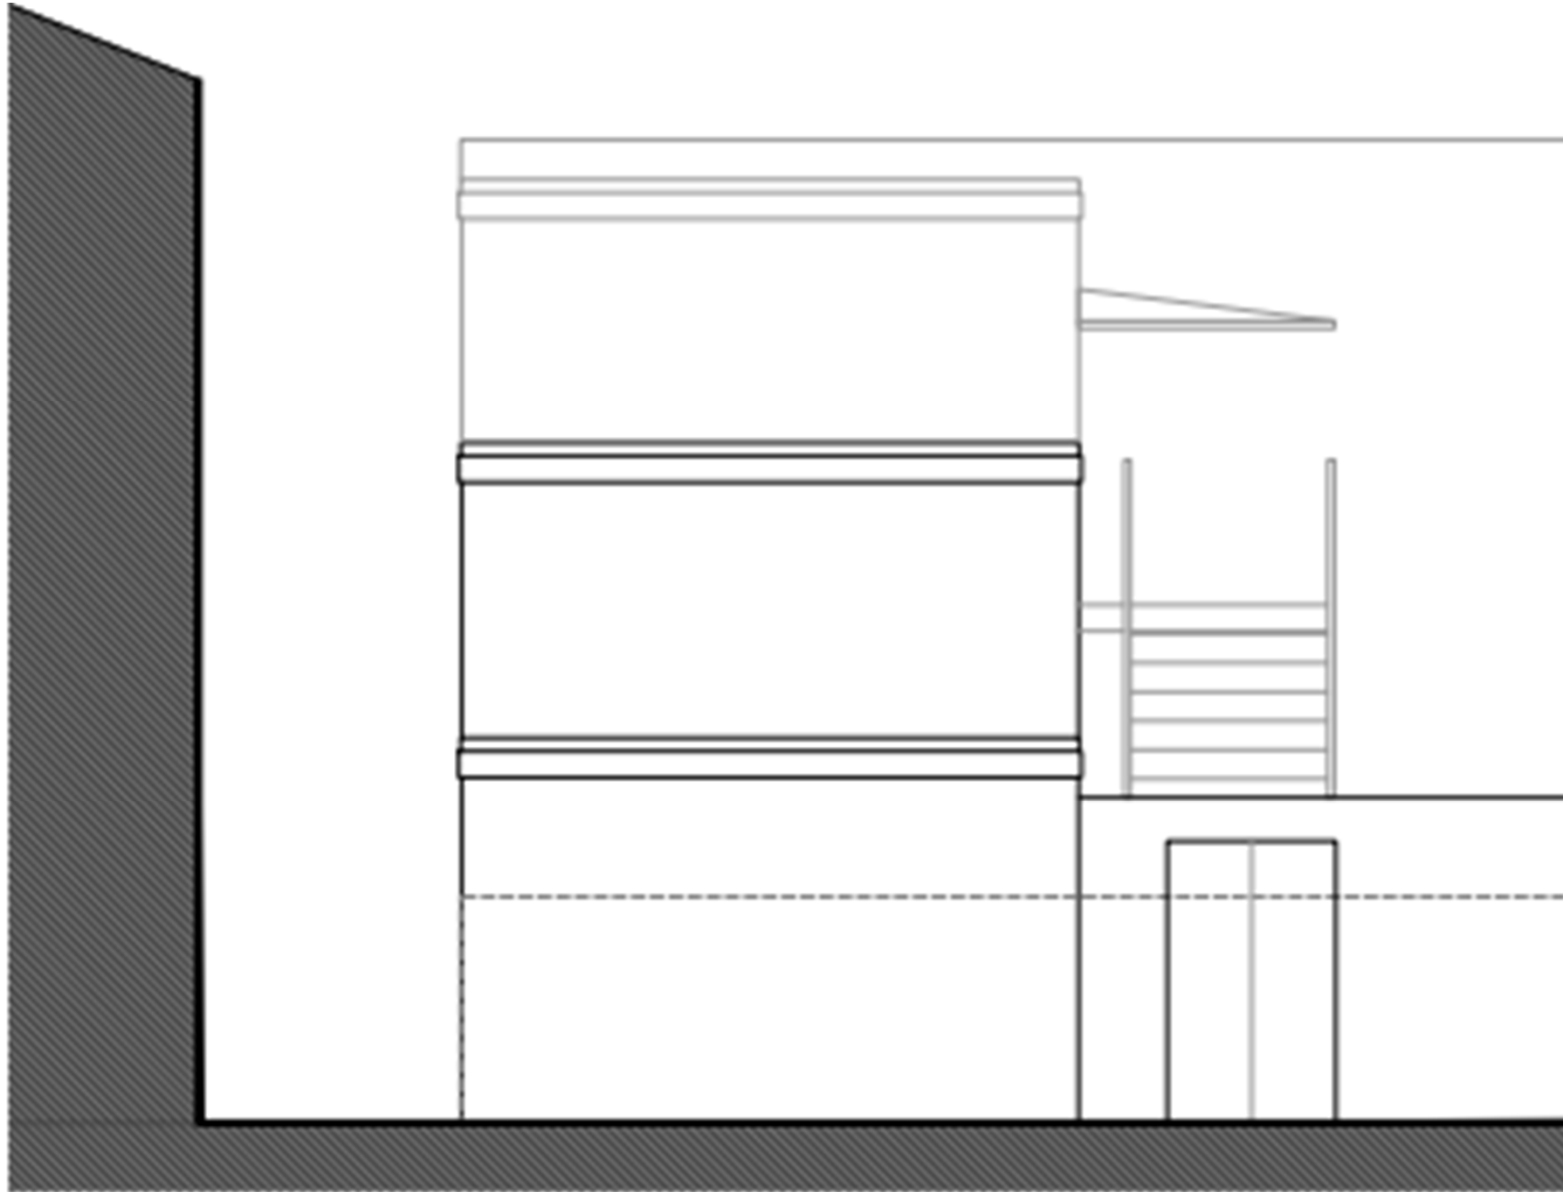


Existing Rear Elevation



# Proposed Site Plan and Ground Floor Plan



68

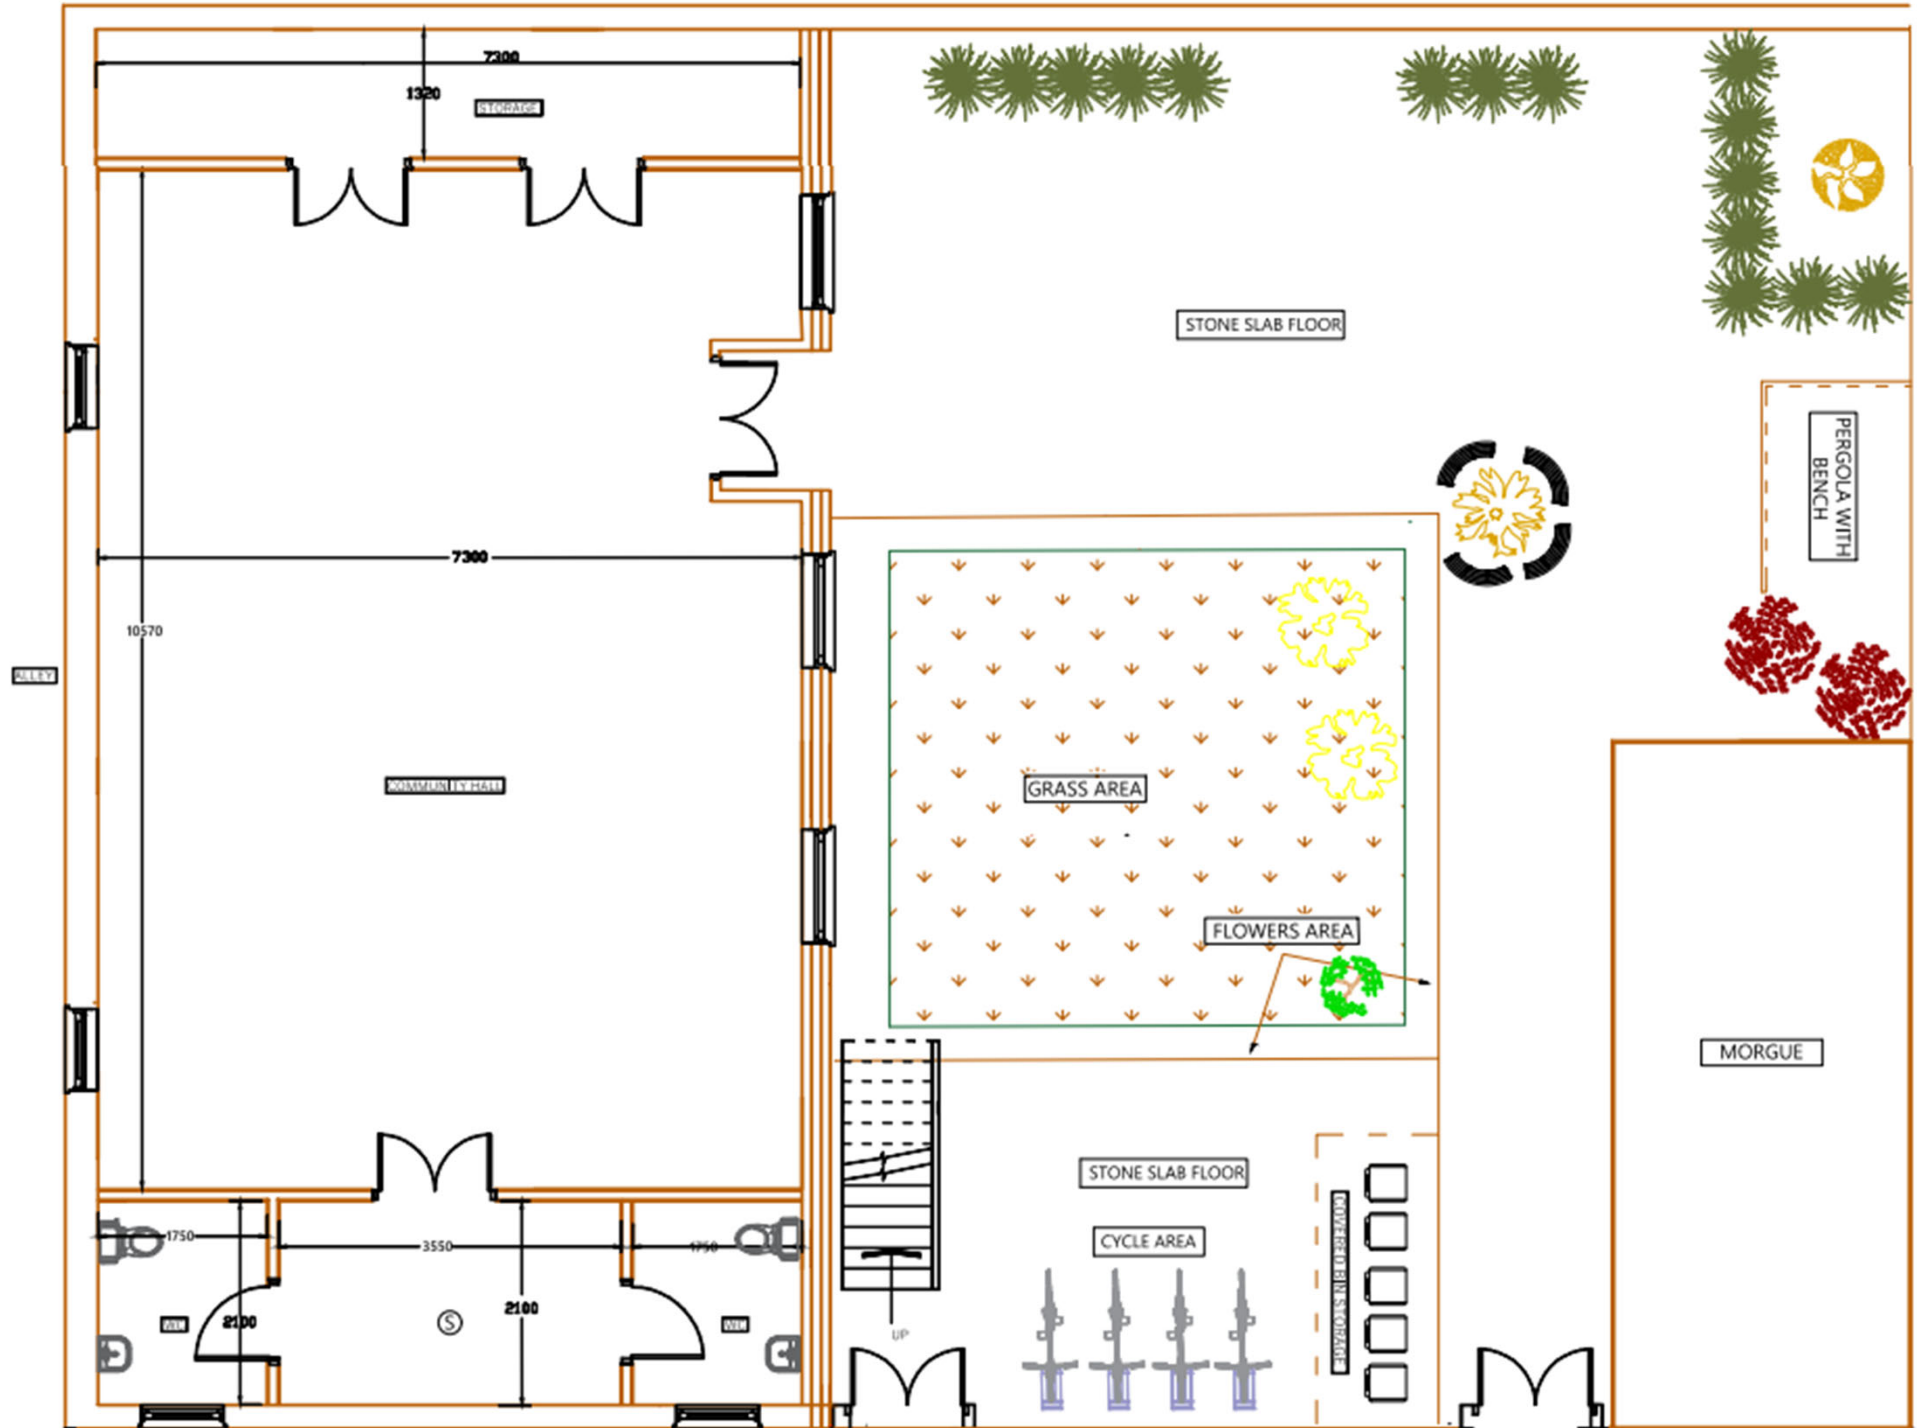




# Proposed First and Second Floor Plan

06

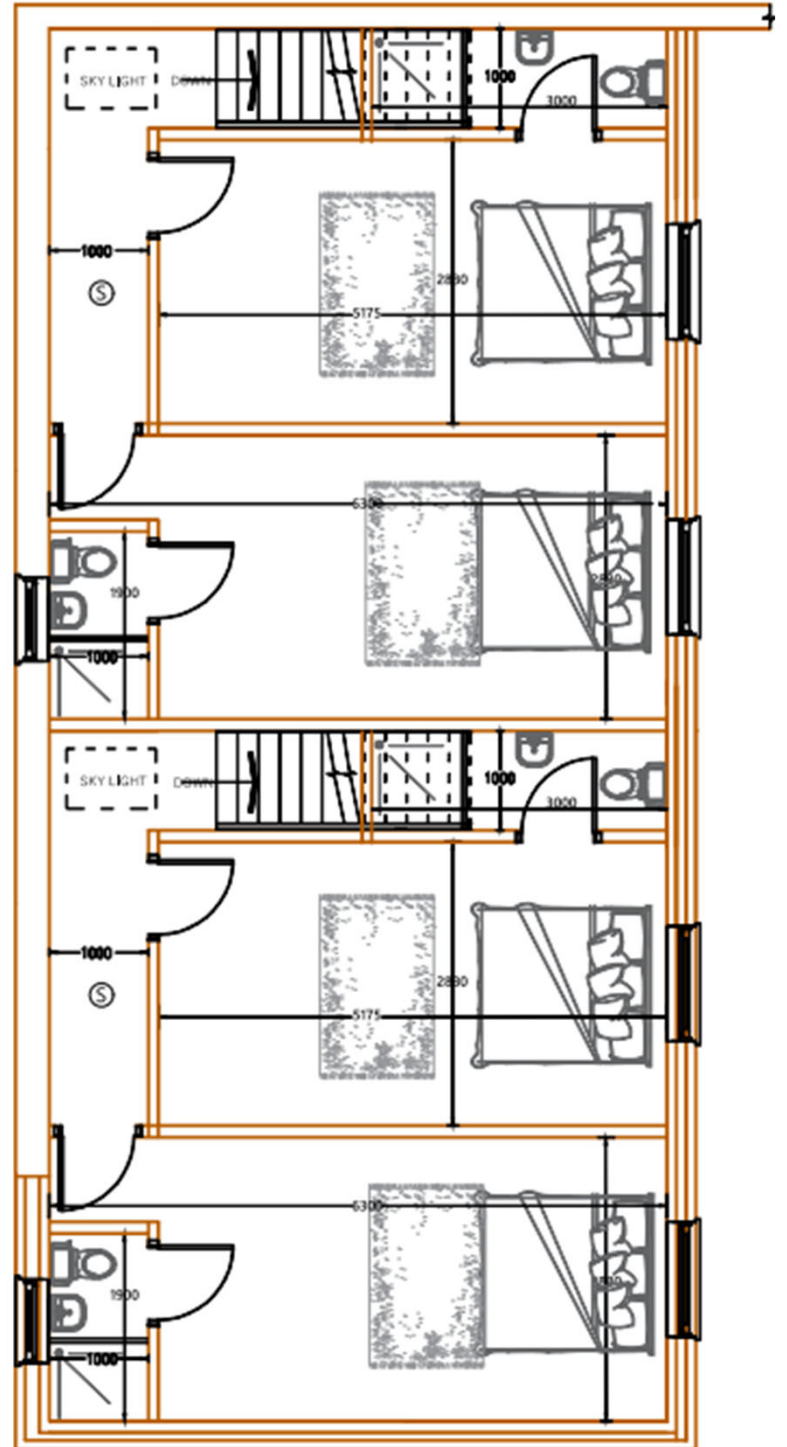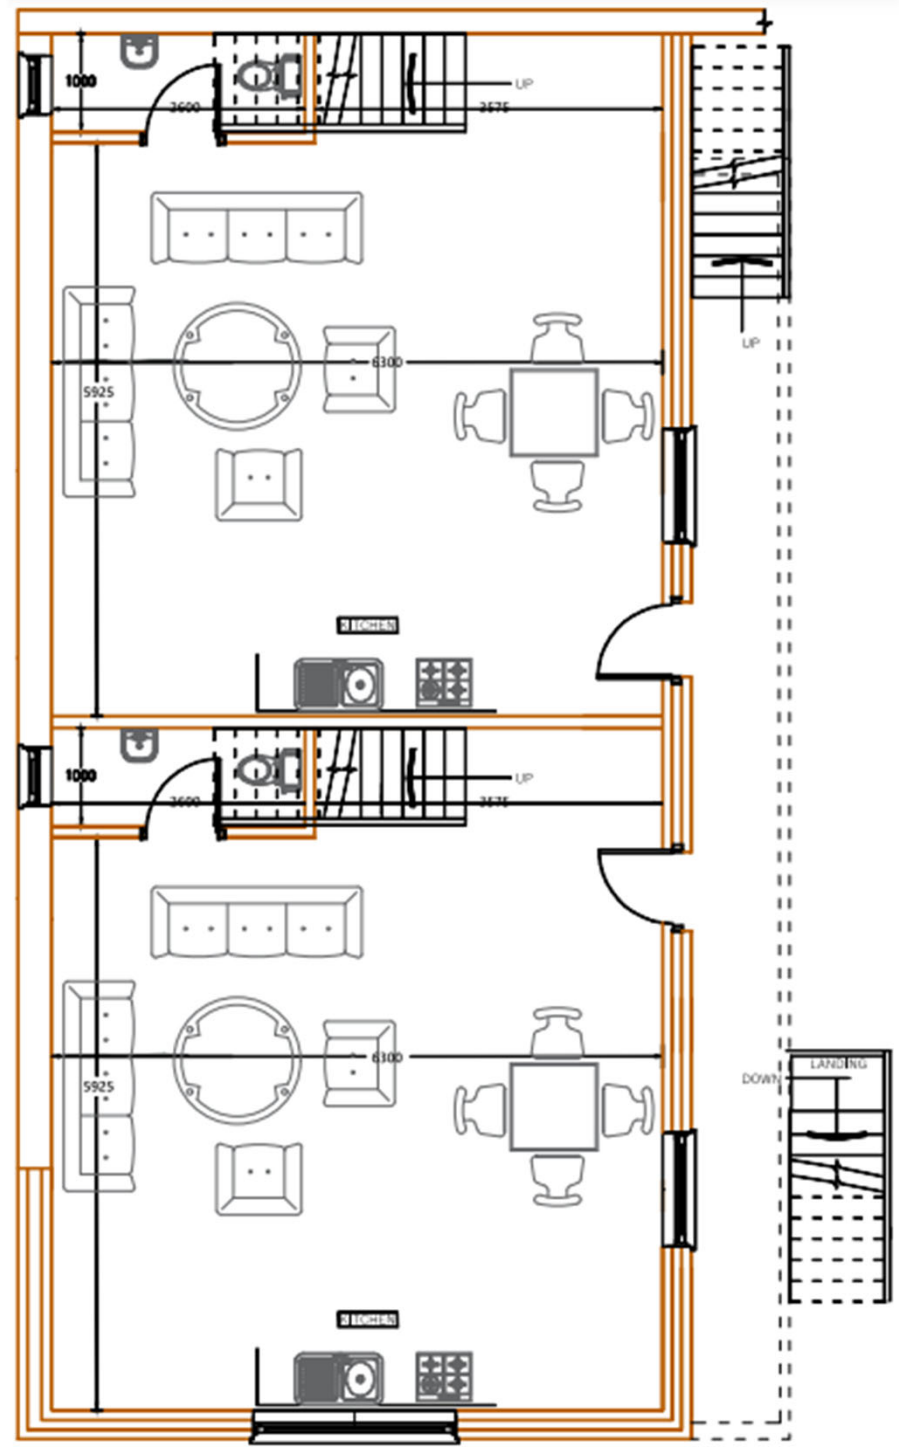



# Proposed Alley Elevation

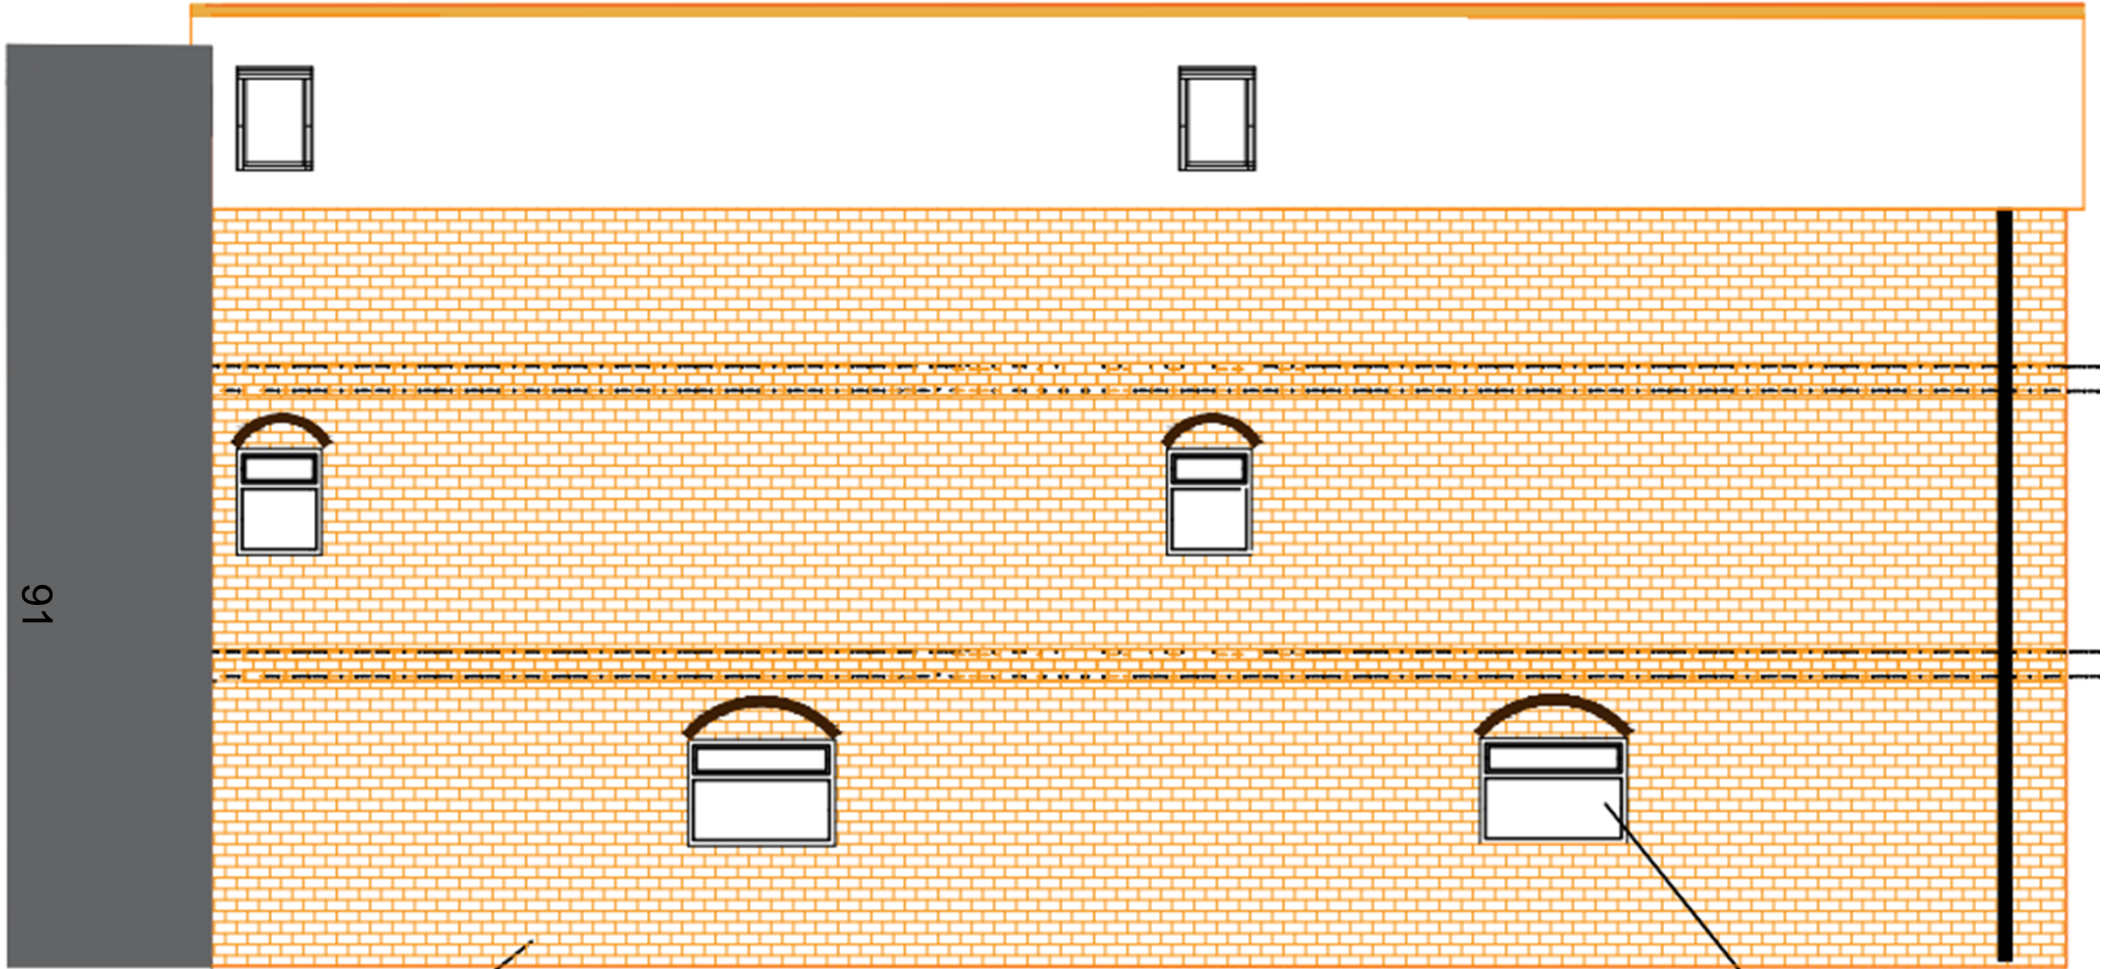

THE BRICK  
WORK ON THE  
WALLS WILL BE  
RETAINED SAME  
AS IT IS.






# Proposed Annex Elevations - Courtyard



RAIN WATER PIPE


THE BRICK WORK ON THE WALLS WILL BE RETAINED SAME AS IT IS.

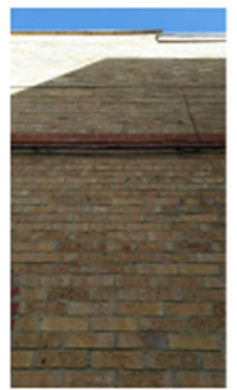



# Proposed Annex Rear Elevation

93

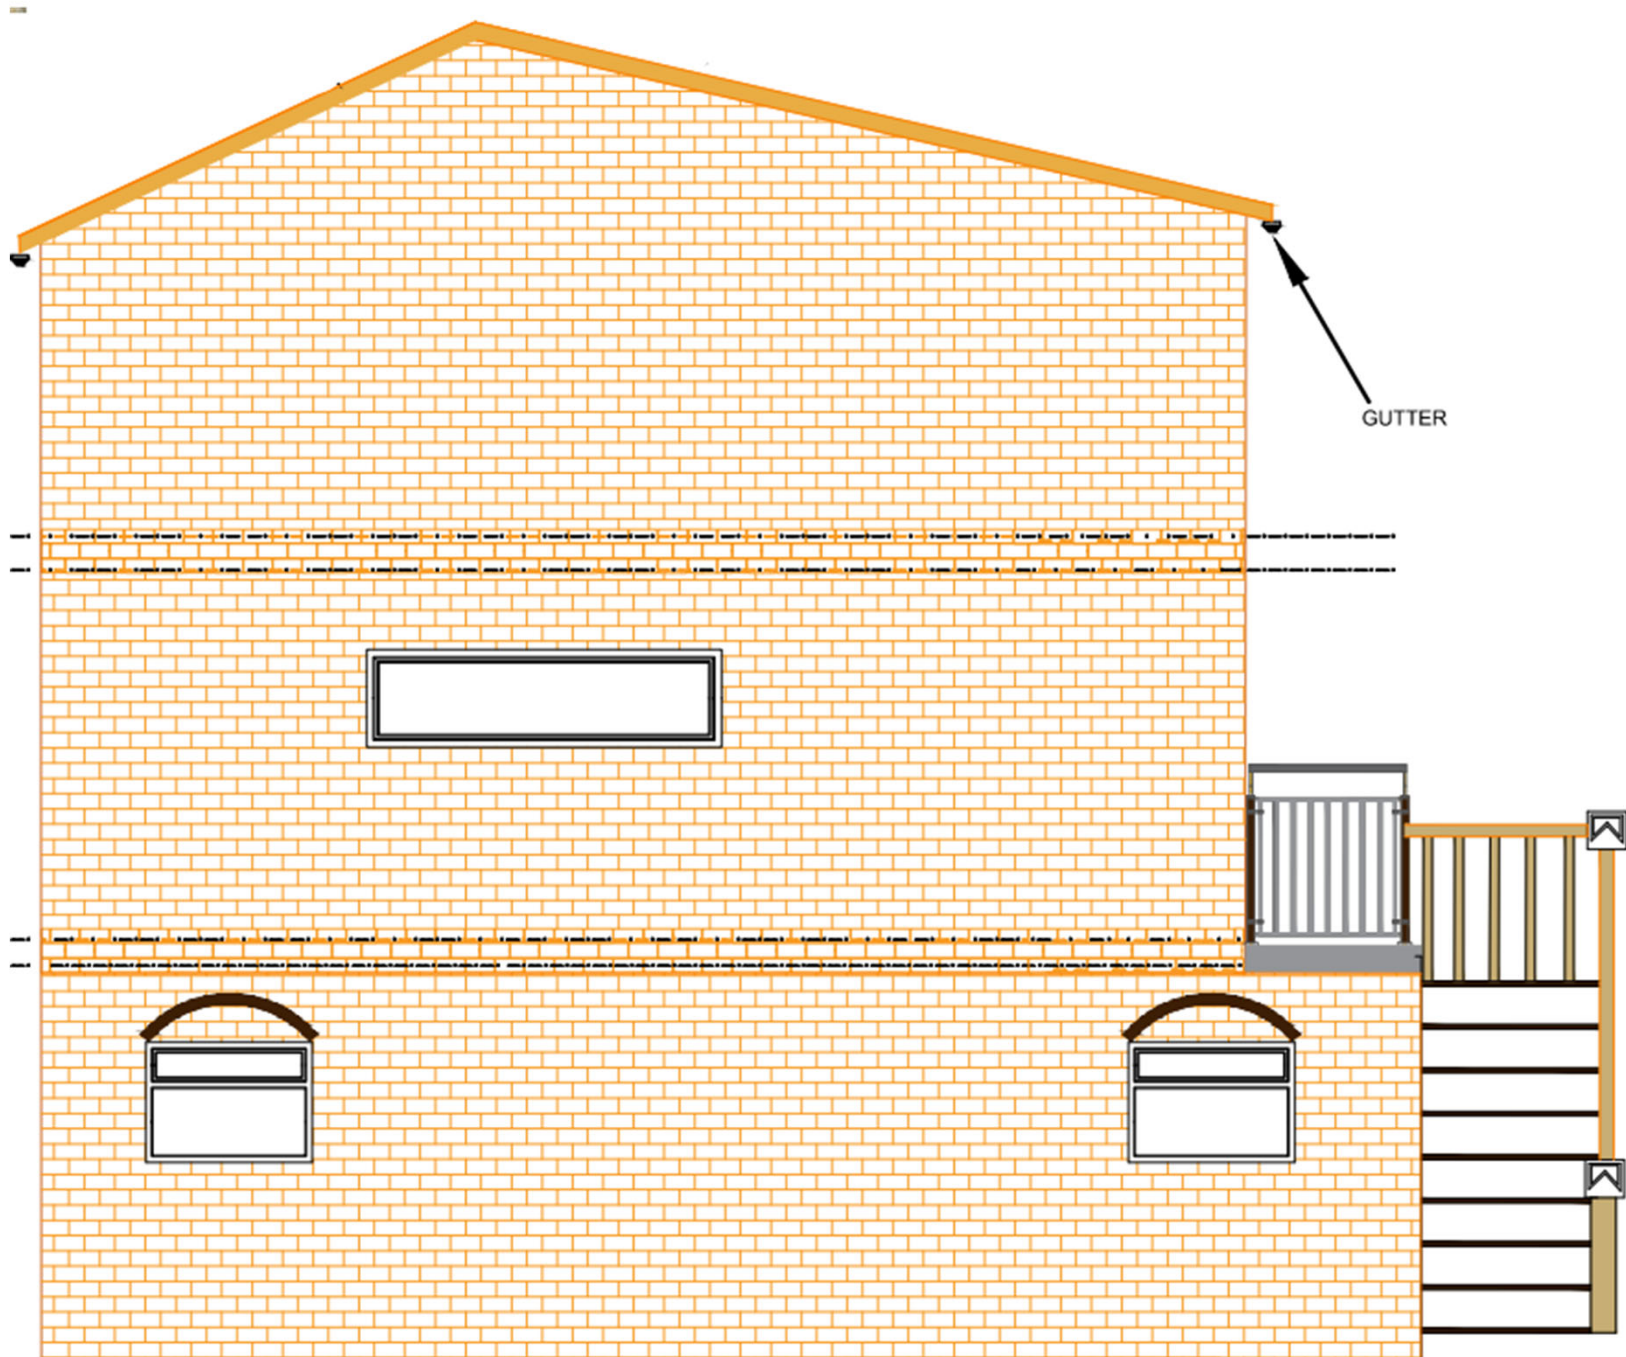



This page is intentionally left blank