

Oxford City Planning Committee Presentation

www.oxford.gov.uk



24/00390/FUL


29

**Land to the north of Goose Green,
Oxford**


17th September 2024



Site Location Plan

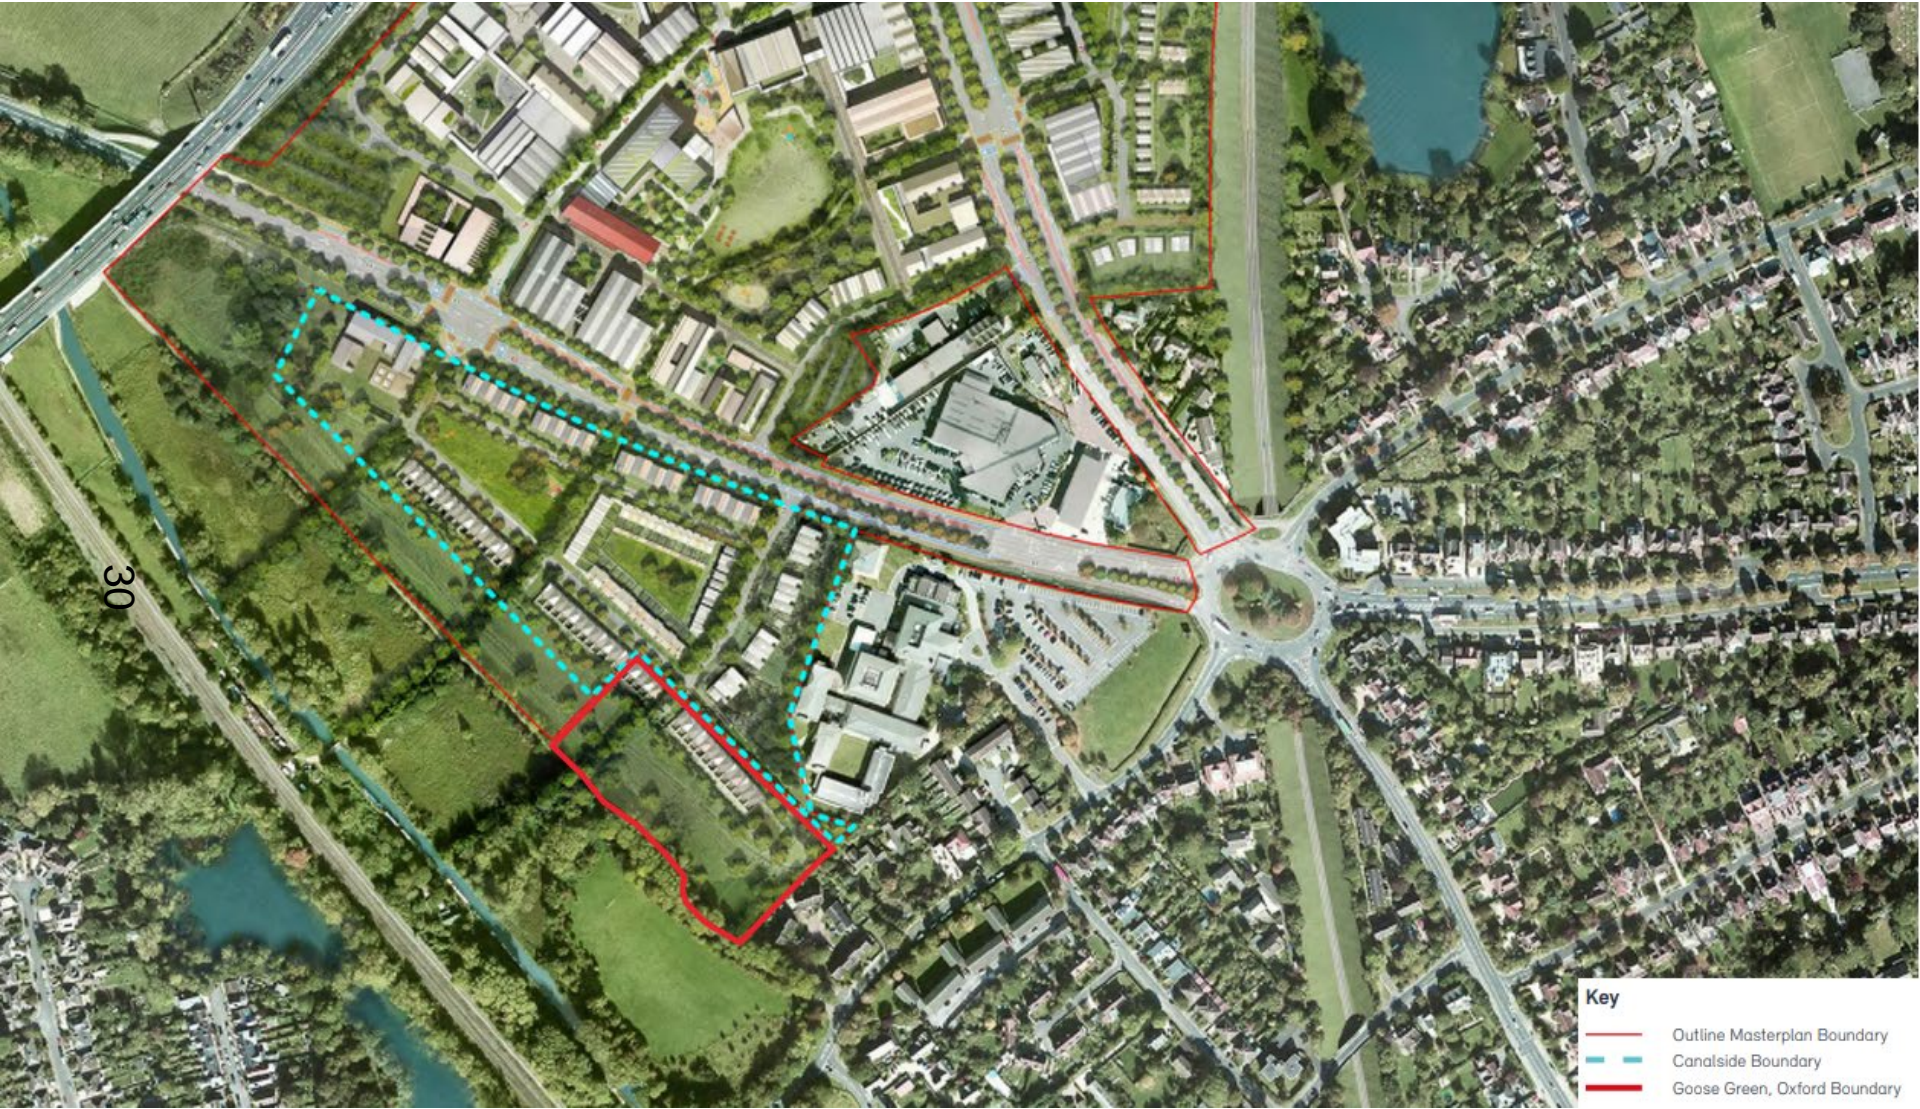


Site Location Plan

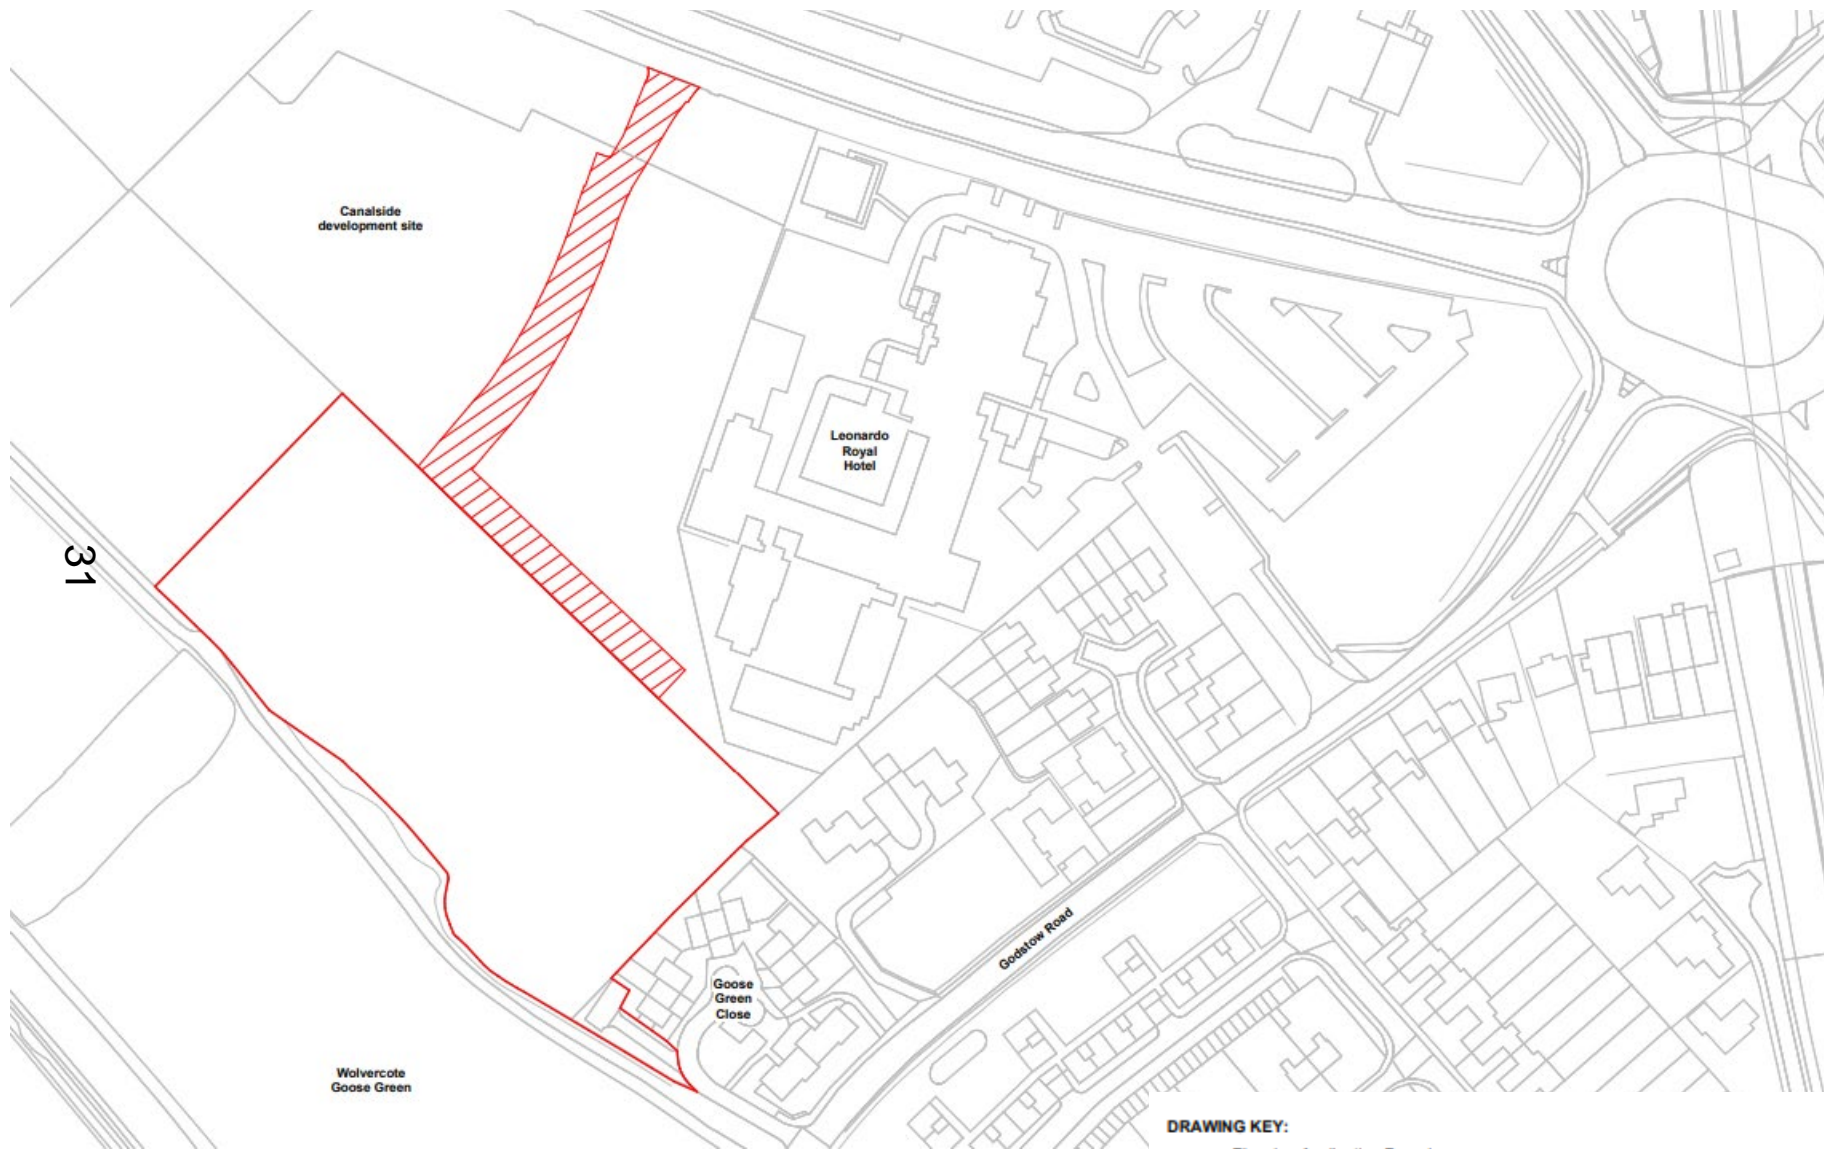

DRAWING KEY:

— Planning Application Boundary

 Land used for access from application site to public highway
Application reference nos. 22/00675RES (Canalside residential development)
22/00081/RES (Canalside loop road)

Proposed Site Plan



View towards Canalside (north west)



View towards the north east



View towards the south east



View towards Leonardo Royal Hotel



View to the rear of Goose Green




View to the rear of Goose Green



Joe White's Lane



Proposed Layout (Lower Ground)

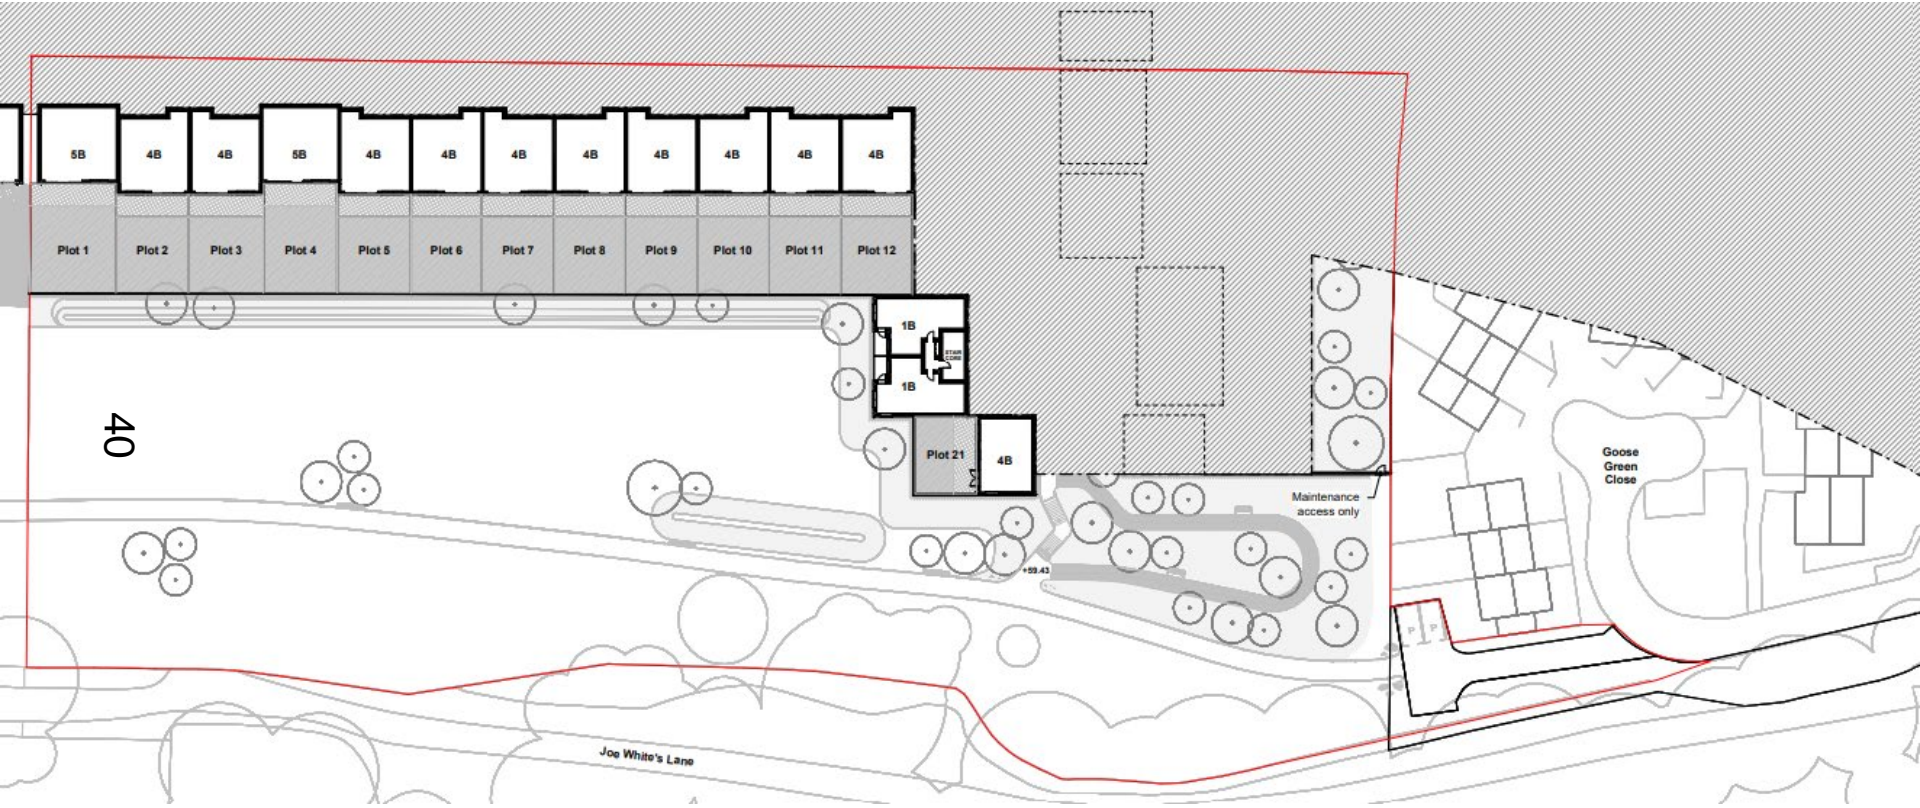


Proposed Landscaping Plan




Proposed Plans (House Type 1)



3 | HT01 Level B
Scale: 1:100

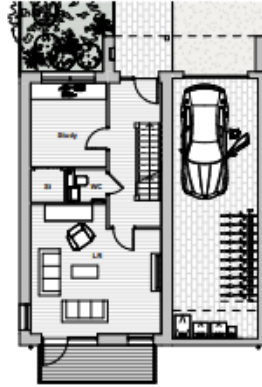


1 | HT01 Level 00
Scale: 1:100

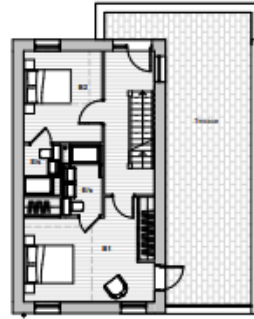

2 | HT01 Level 01
Scale: 1:100



4 | HT01 Level 02
Scale: 1:100

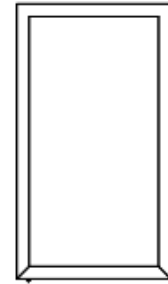

5 | HT01 Roof Plan
Scale: 1:100


42



Front Elevation




8 | HT01 Rear Elevation
Scale: 1:100

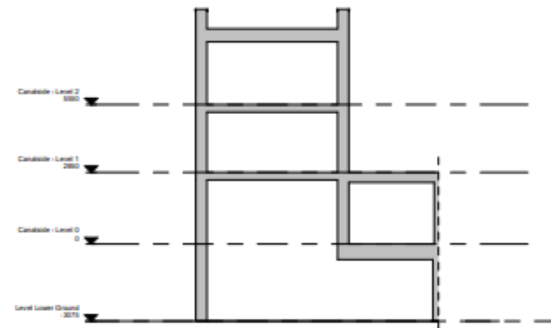

6 | HT01 Short Section
Scale: 1:100

Proposed Plans (House Type 13)


43

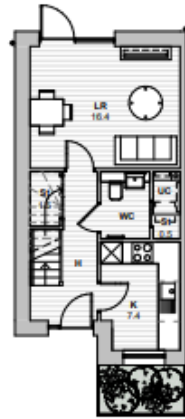


1 | **HT13 Level 00**
Scale: 1 : 100




2 | **HT13 Level 01**
Scale: 1 : 100

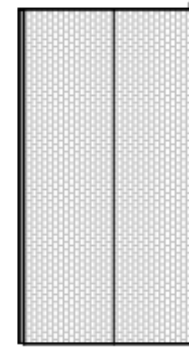


4 | **HT13 Roof**
Scale: 1 : 100

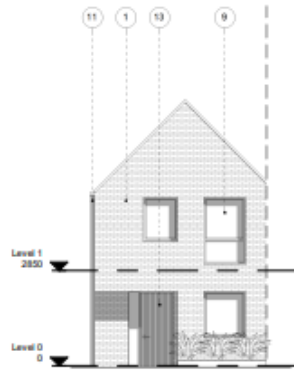

5 | **HT13 Front Elevation**
Scale: 1 : 100

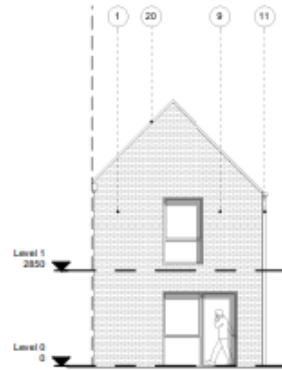


3 | **HT13 Rear Elevation**
Scale: 1 : 100

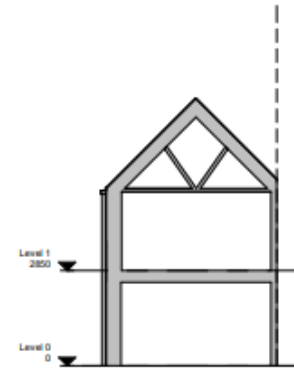


6 | **HT13 Short Section**
Scale: 1 : 100


Proposed Plans (Apartment Block)

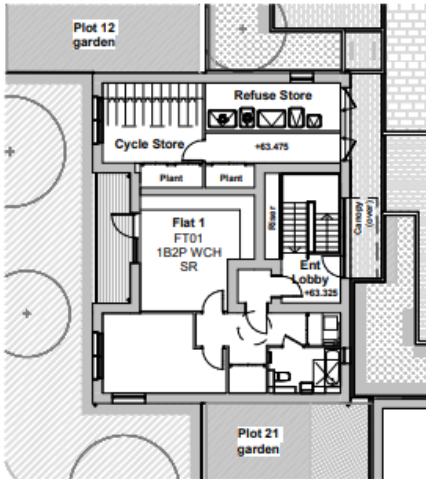

2 **Ground Floor**
Scale: 1 : 200

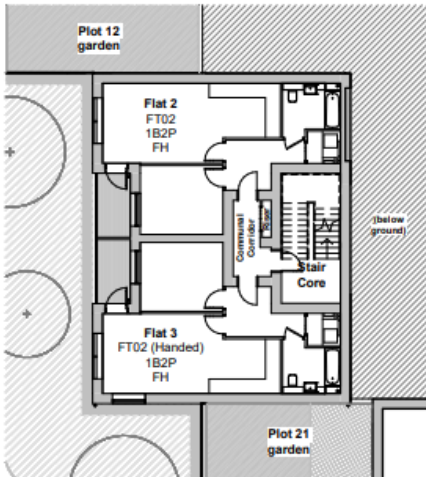

1 **Lower Ground Floor**
Scale: 1 : 200

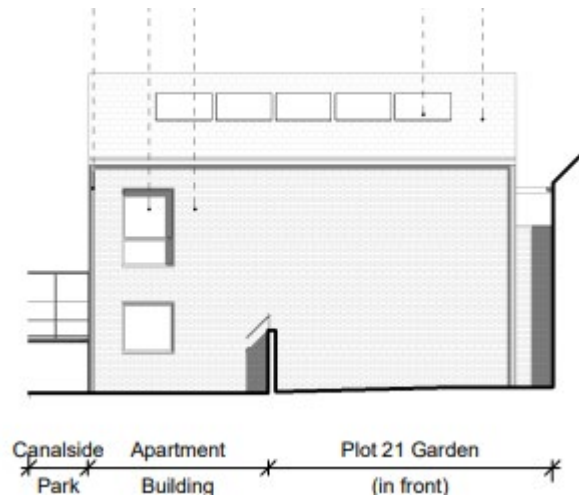





416







48