





REV.	DATE	DETAILS	BY

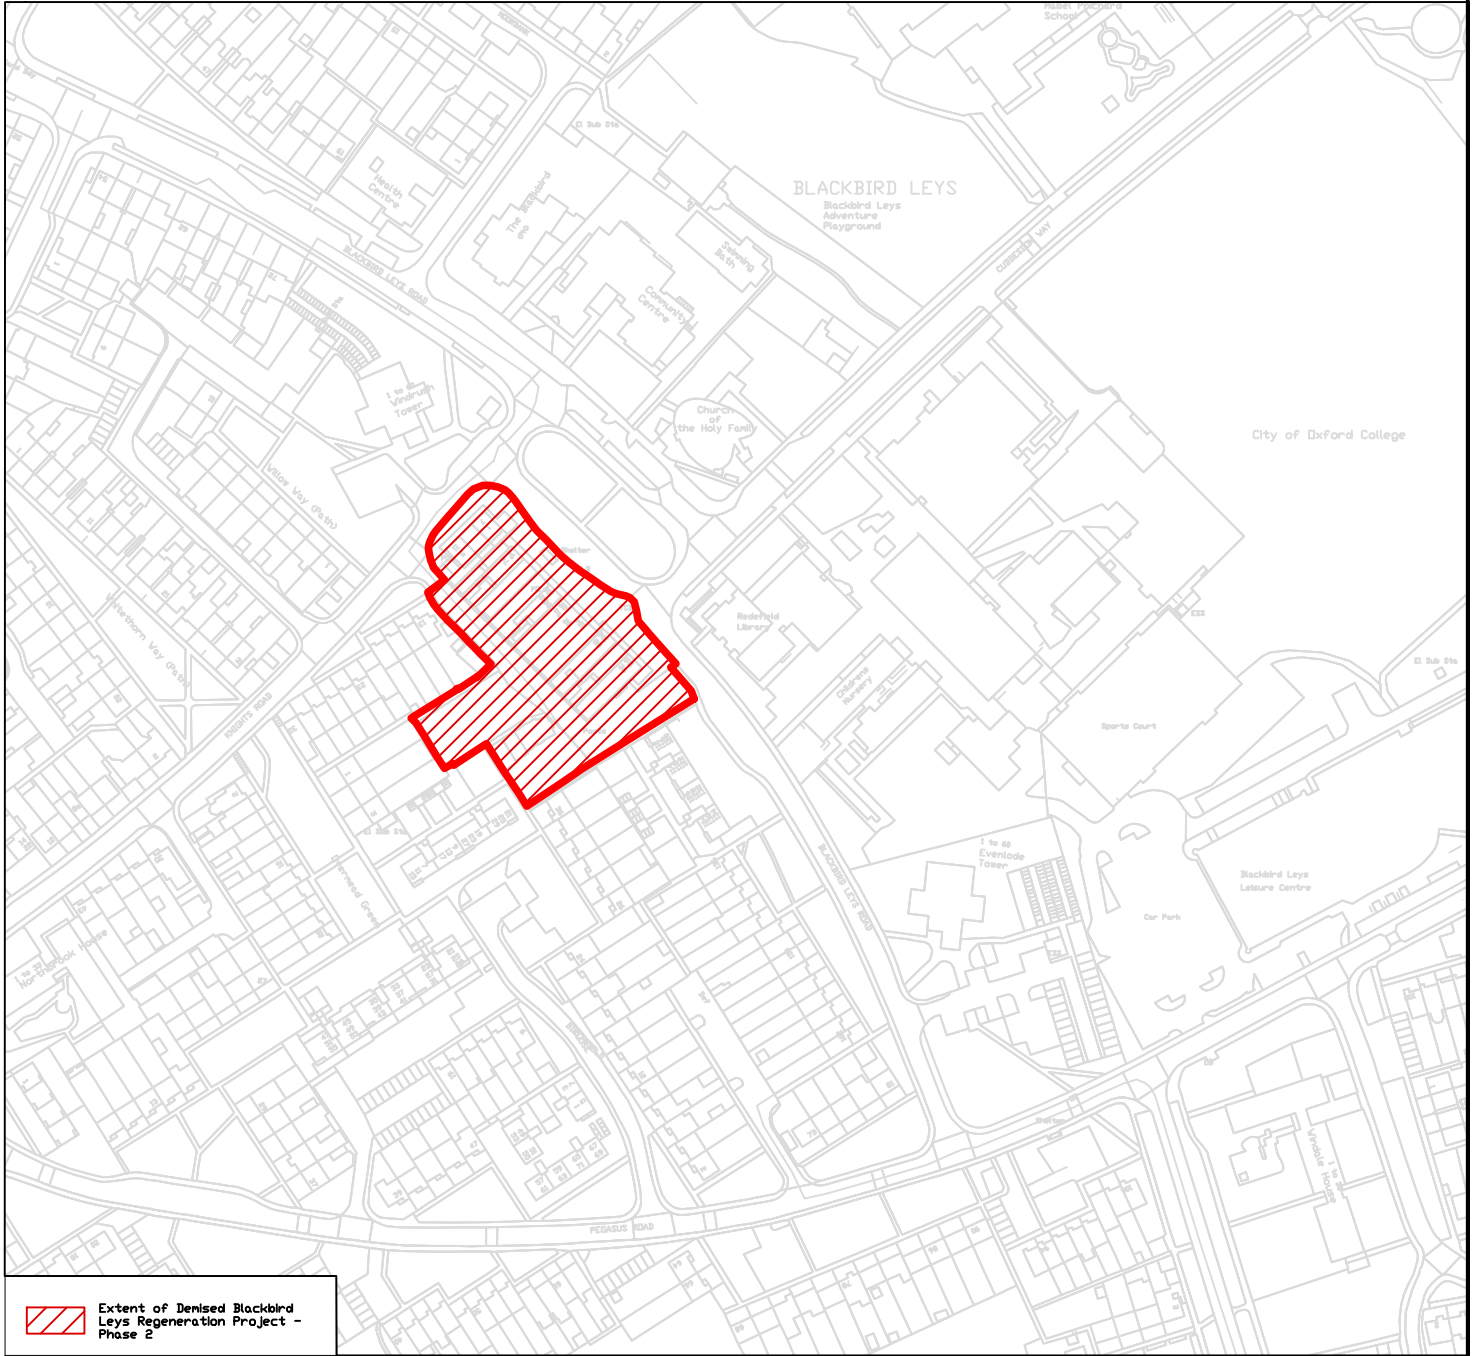

Extent of Demised Blackbird Leys Regeneration Project - Phase 2

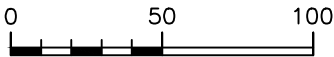

Scale 1:2500

<p>Oxford City Council Housing & Property Services Building Design & Construction St Aldate's Chambers St Aldate's OXFORD OX1 1DS</p> <p>Tel. 01865 249811 DDI. 01865 25****</p> <p>www.oxford.gov.uk</p>	<p>OXFORD CITY COUNCIL</p>
<p>PROJECT TITLE Blackbird Leys Regeneration Project - Phase 2</p>	
<p>DRAWING TITLE Location Plan</p>	
411	

DRAWN BY T. Evans	CHECKED BY J. Axford	APPROVED BY
DATE 13/11/2024	DATE 13/11/2024	DATE
SCALE 1/2500@ A4		© Crown Copyright and database right 2011. Ordnance Survey 100019348
DRAWING NUMBER/ SHEET NUMBER BDC0050/02*		REVISION C
FILE PATH U:\My User Profile\tevans\Desktop\OCC\Blackbird Leys - plan for CPO Cabinet report\Blackbird Leys - plan for CPO Cabinet report.dwg		

This page is intentionally left blank