


155

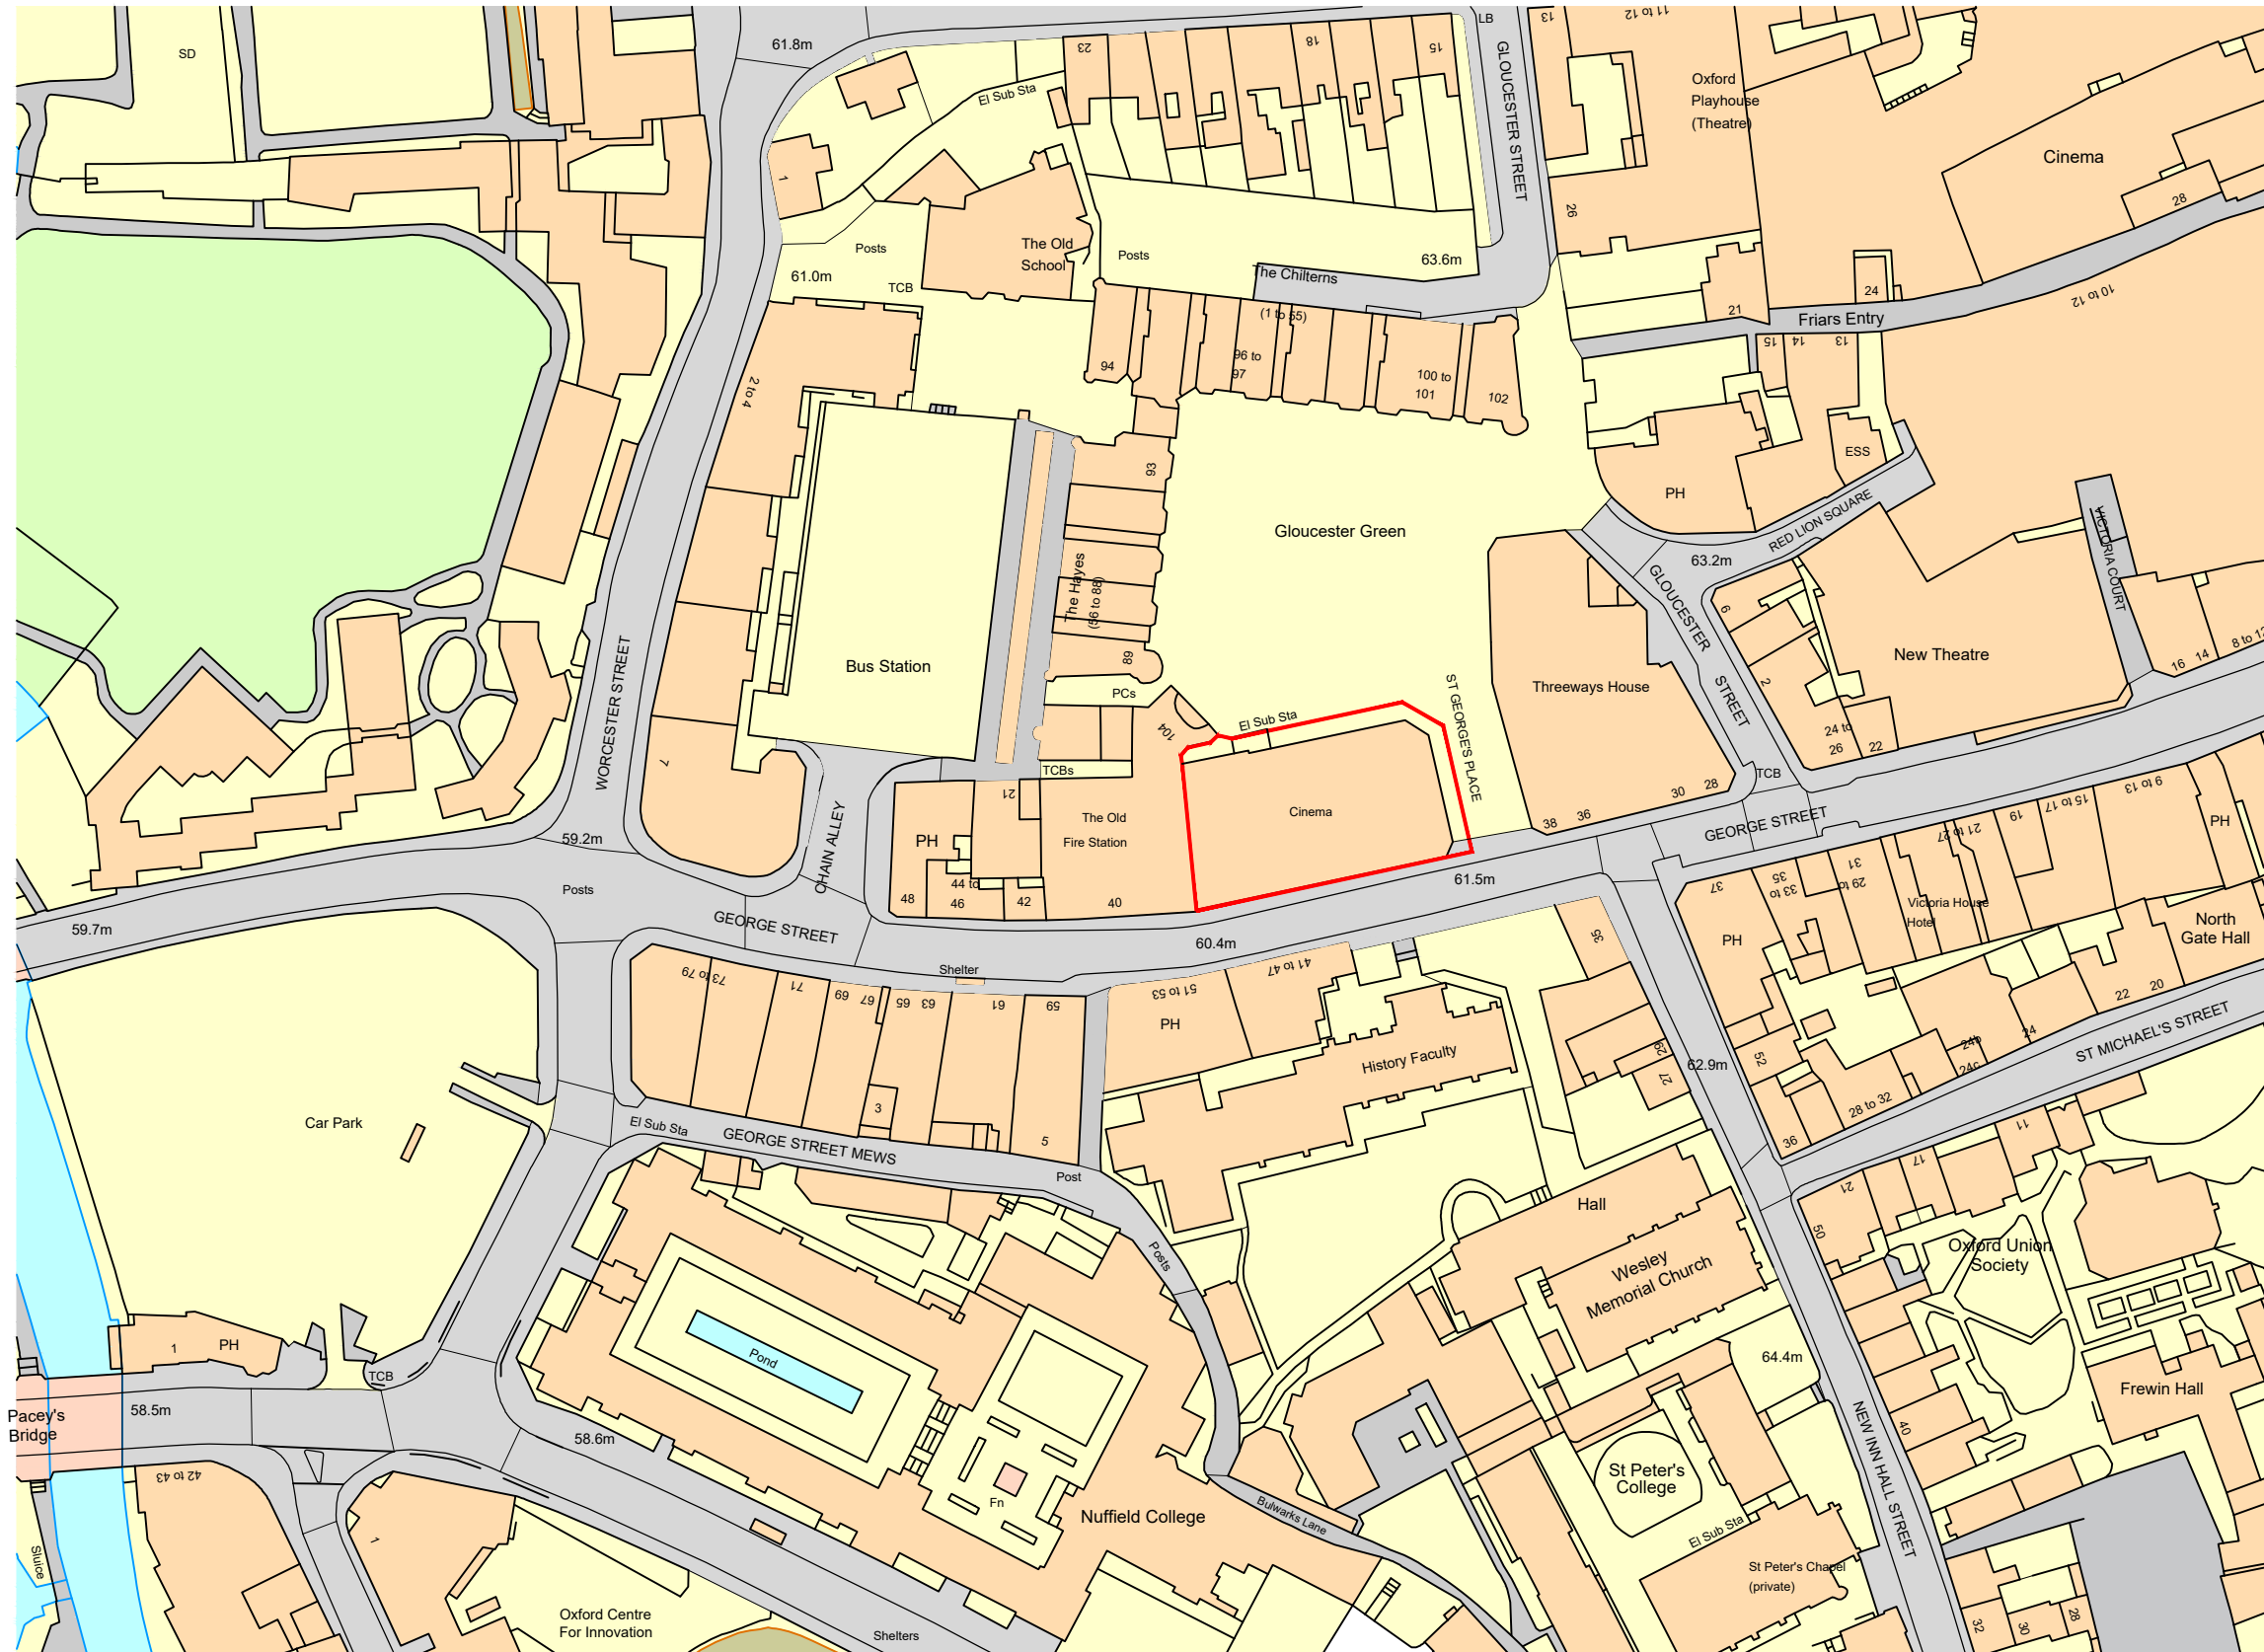

Ordnance Survey, (c) Crown Copyright 2023. All rights reserved. Licence number 100022432

P0	Issued for Planning	23.05.24	BR	MW
rev	amendments	date	by	chk

studio moren
 studio moren Ltd
 architecture urban design
 interior design creative media
www.studiomoren.co.uk
 studio@studiomoren.co.uk

57d
 jamestown road
 london nw1 7db
 UK

t: 020 7267 4440

architecture

project
 38-40 George Street


client
 Marick Real Estate Ltd.

drawing title
 Site Location Plan

drawing status		
FOR PLANNING		
scale	date	drawn by
01:1250 @ A3	10.05.24	AN
NTS @ A4		
job no.	drawing no.	revision
1889	A-100-001	P0

document control ref
 240510 | SM | DWG | 00 | GA | P0 | 100-001

Site Location Plan
 Scale 1:1250 @A3

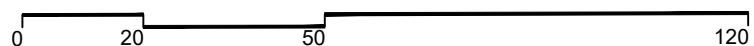

This page is intentionally left blank