



REV.	DATE	DETAILS	BY

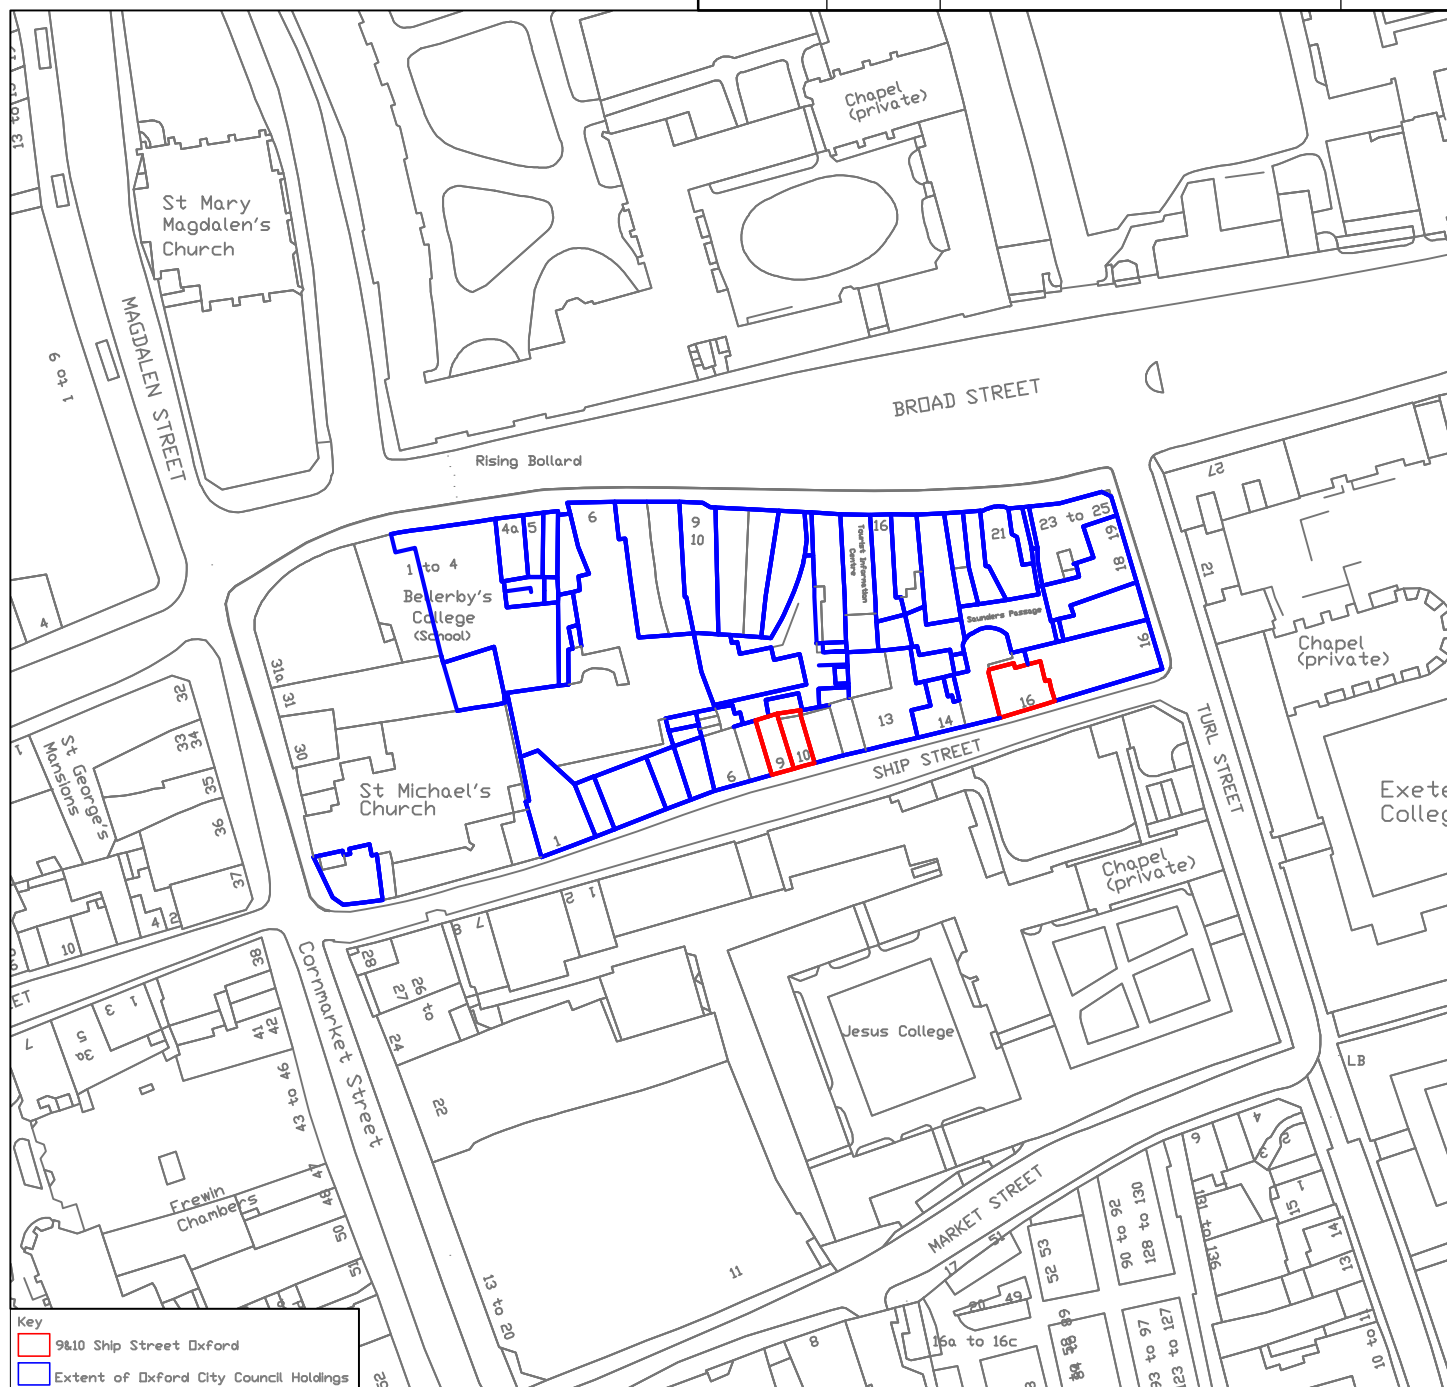

Key
 9&10 Ship Street Oxford
 Extent of Oxford City Council Holdings

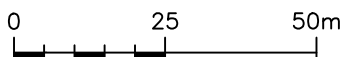

Scale 1:1250

Oxford City Council
Housing & Property Services

Building Design & Construction
St Aldate's Chambers
St Aldate's
OXFORD
OX1 1DS

Tel. 01865 249811
DDI. 01865 25****



PROJECT TITLE

9, 10 and 16 Ship Street, Oxford OX1 3DA

DRAWING TITLE

Plan 1

939

DRAWN BY
T.Evans

CHECKED BY
J.Axford

APPROVED BY

DATE
16/04/2025

DATE
16/04/2025

SCALE
1/1250 @ A4

STATUS
Lease Plans

DRAWING NUMBER/ SHEET NUMBER
BDC5010/SMS/9/10/01

REVISION
A

FILE PATH
C:\Users\tevans\OneDrive - Oxford City Council\BDC.5010\Ship Street Oxord Nos
9,10,16\9,10,16 Ship Street Oxford.dwg



This page is intentionally left blank