
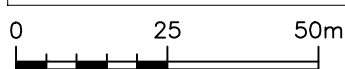


REV.	DATE	DETAILS	BY

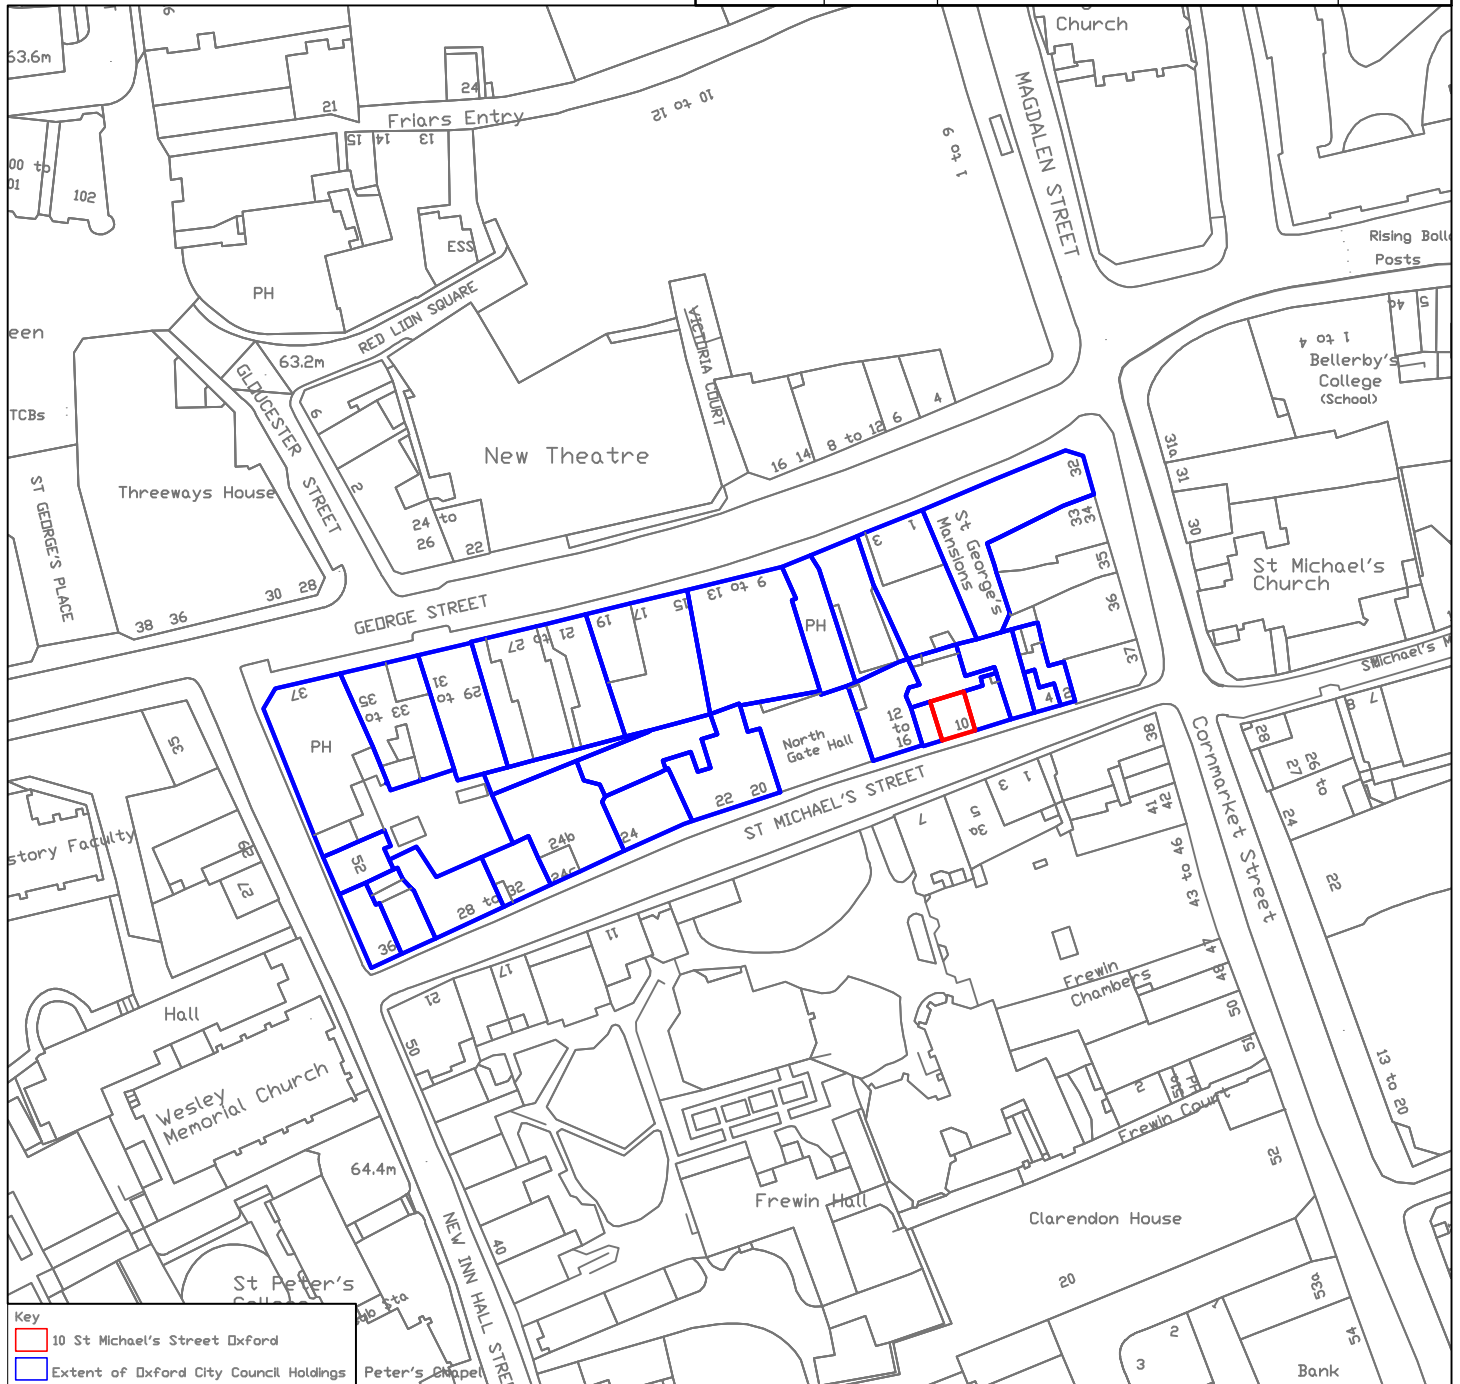

Scale 1:1250

Oxford City Council Housing & Property Services Building Design & Construction St Aldate's Chambers St Aldate's OXFORD OX1 1DS Tel. 01865 249811 DDI. 01865 25**** www.oxford.gov.uk 		DRAWN BY T.Evans	CHECKED BY J.Axford	APPROVED BY
		DATE 16/04/2025	DATE 16/04/2025	
PROJECT TITLE 10 St Michael's Street, Oxford OX1 2DU		SCALE 1/1250 @ A4	STATUS Lease Plans	
DRAWING TITLE Plan 1		DRAWING NUMBER/ SHEET NUMBER BDC5010/SMS10/01		REVISION -
		FILE PATH C:\Users\tevans\OneDrive - Oxford City Council\BDC.5010\St Michael St Oxford No 10\10 St Micheals Street Oxford.dwg		

941

This page is intentionally left blank