

Oxford City Planning Committee Presentation


Reference Number: 25/00823/FUL

Site Address: 11 Glebelands, Oxford


www.oxford.gov.uk



Site Location

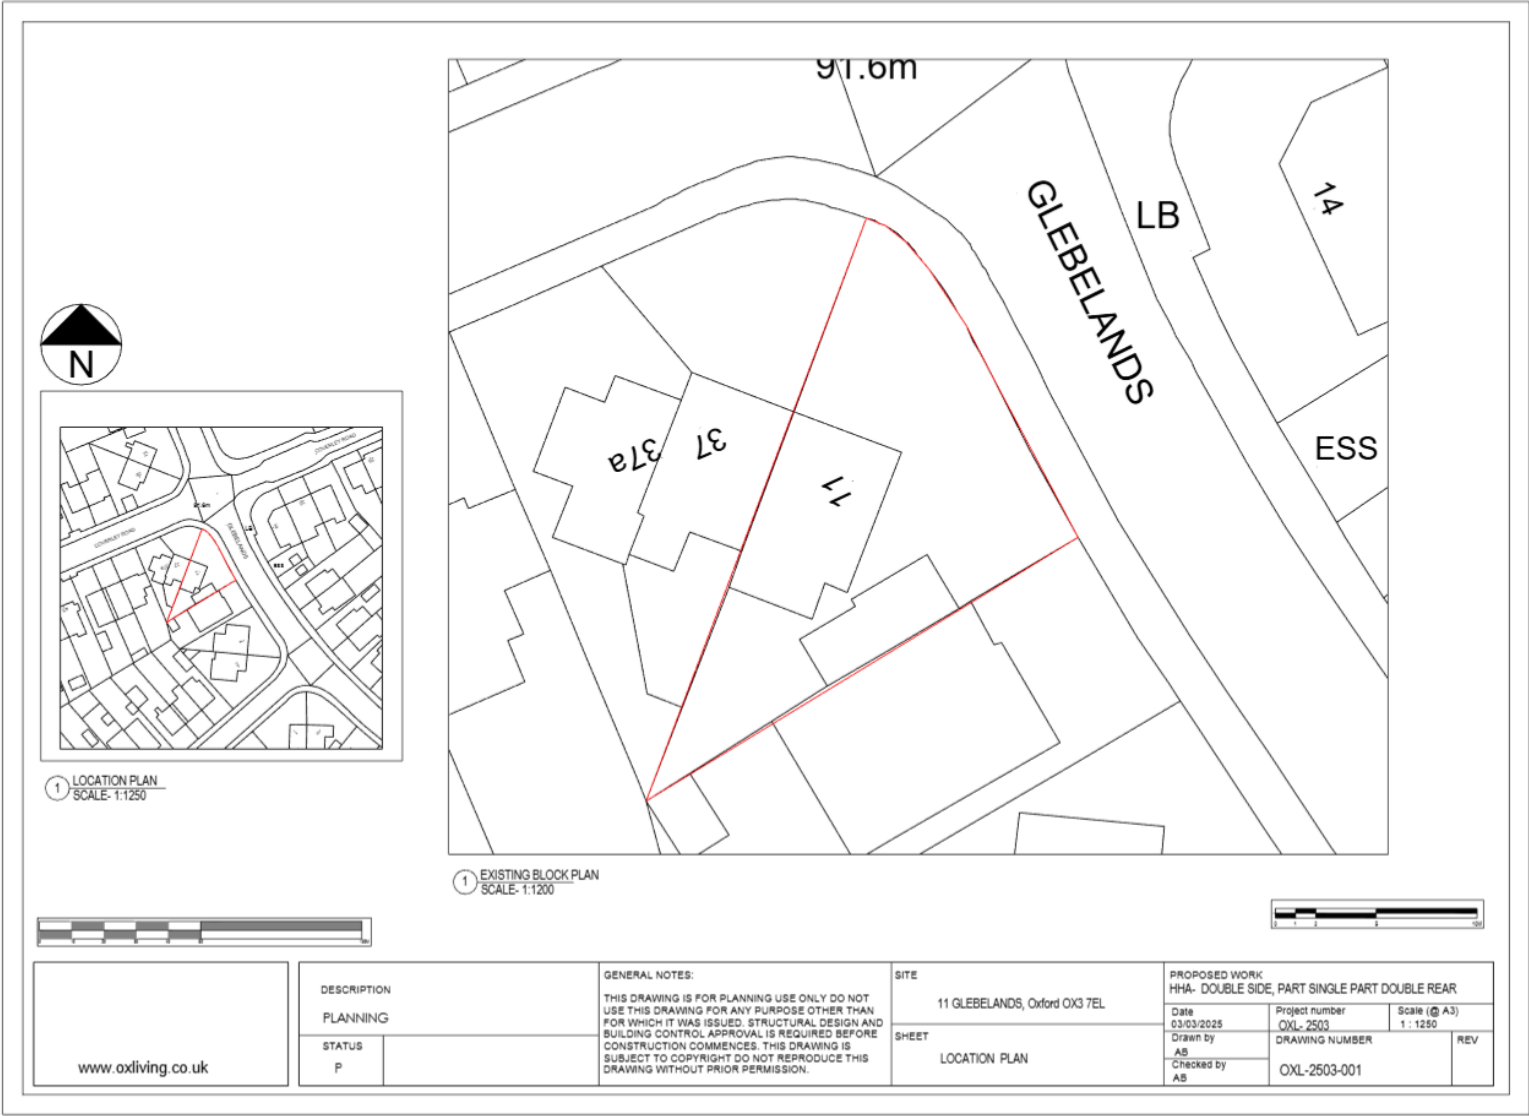

Proposed block plan

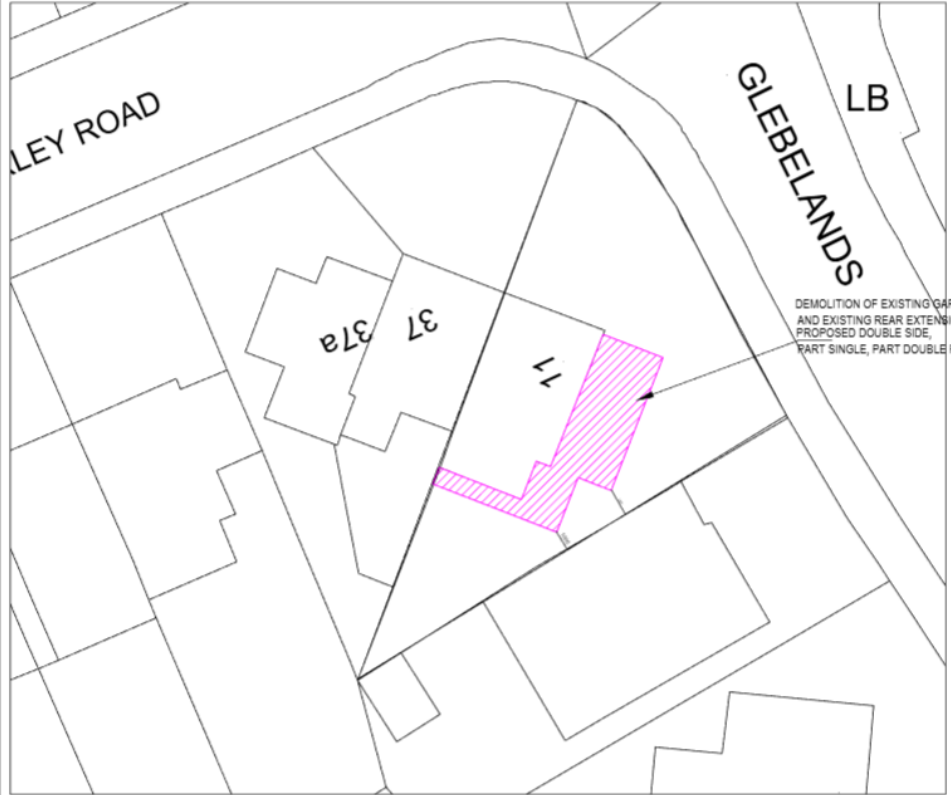

1 LOCATION PLAN
SCALE: 1:1200

www.oxliving.co.uk	DESCRIPTION		GENERAL NOTES: THIS DRAWING IS FOR PLANNING USE ONLY DO NOT USE THIS DRAWING FOR ANY PURPOSE OTHER THAN FOR WHICH IT WAS ISSUED. STRUCTURAL DESIGN AND BUILDING CONTROL APPROVAL IS REQUIRED BEFORE CONSTRUCTION COMMENCES. THIS DRAWING IS SUBJECT TO COPYRIGHT DO NOT REPRODUCE THIS DRAWING WITHOUT PRIOR PERMISSION.	SITE 11 GLEBELANDS, Oxford OX3 7EL		PROPOSED WORK HHA- DOUBLE SIDE, PART SINGLE PART DOUBLE REAR		
	PLANNING			SHEET PROPOSED BLOCK PLAN	Date 03/03/2025	Project number OXL- 2503	Scale (@ A3) 1 : 1250	
	STATUS				Drawn by AS	DRAWING NUMBER OXL-2503-002	REV A	
	P				Checked by AS			



Existing Site



Existing Site




Existing rear elevation



Existing elevations



Existing floor plans

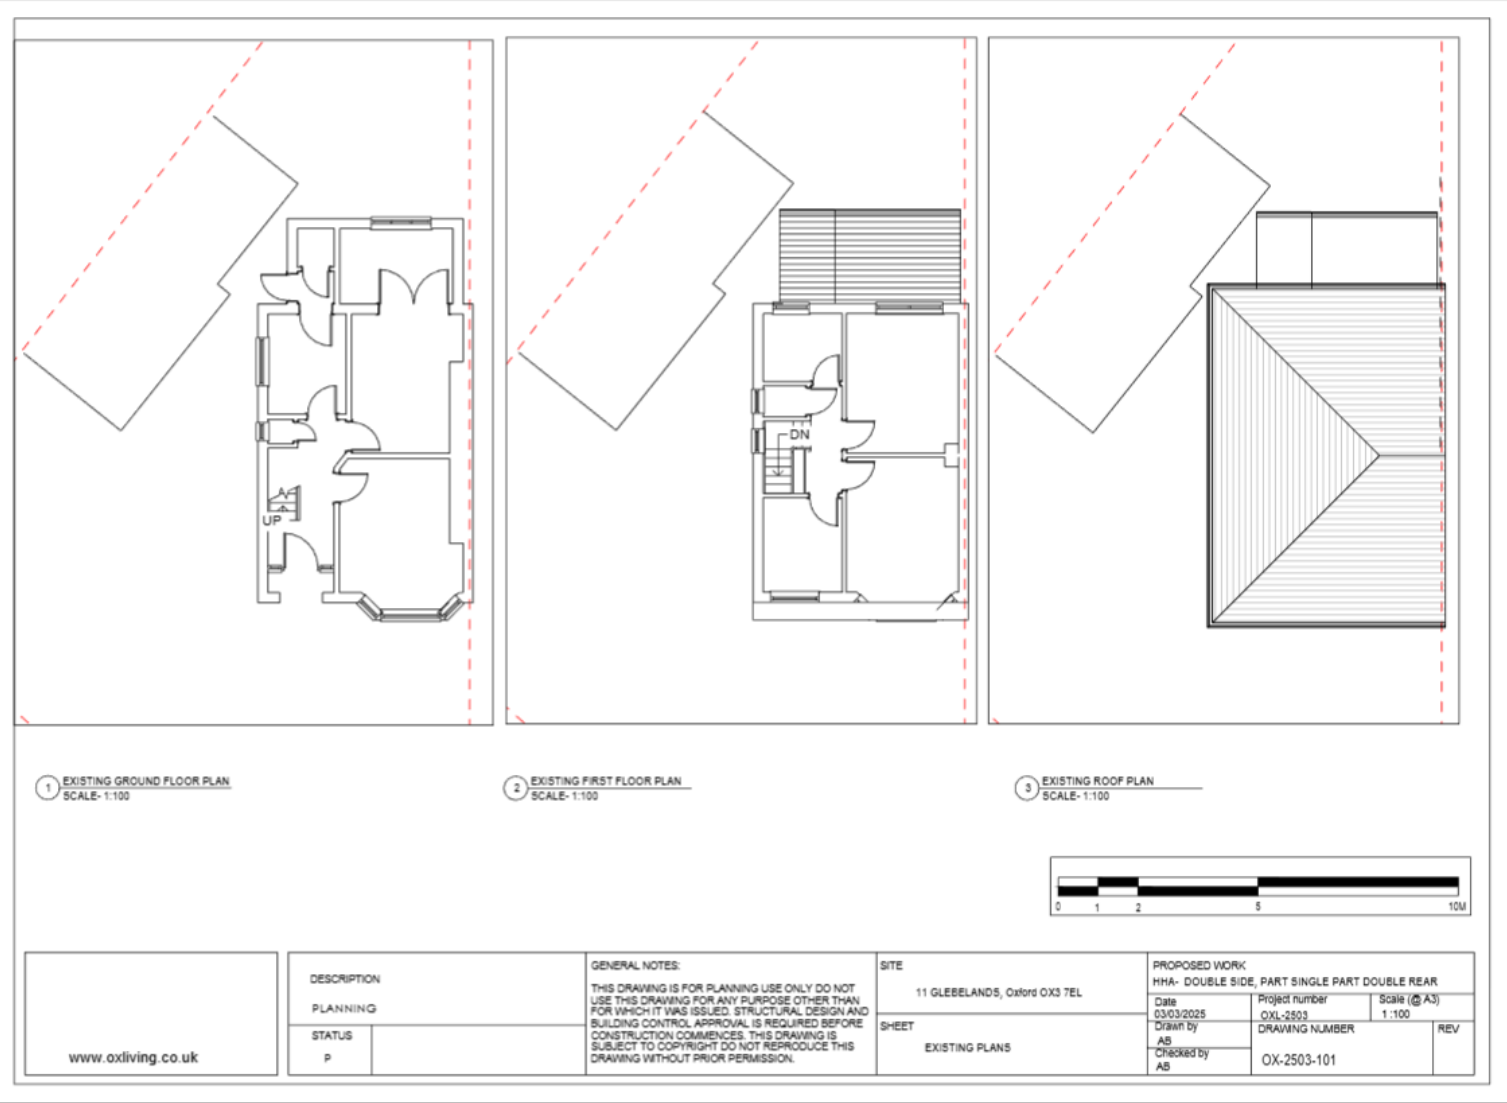

Proposed elevations



Proposed floor plans

